



LIVELLETTES

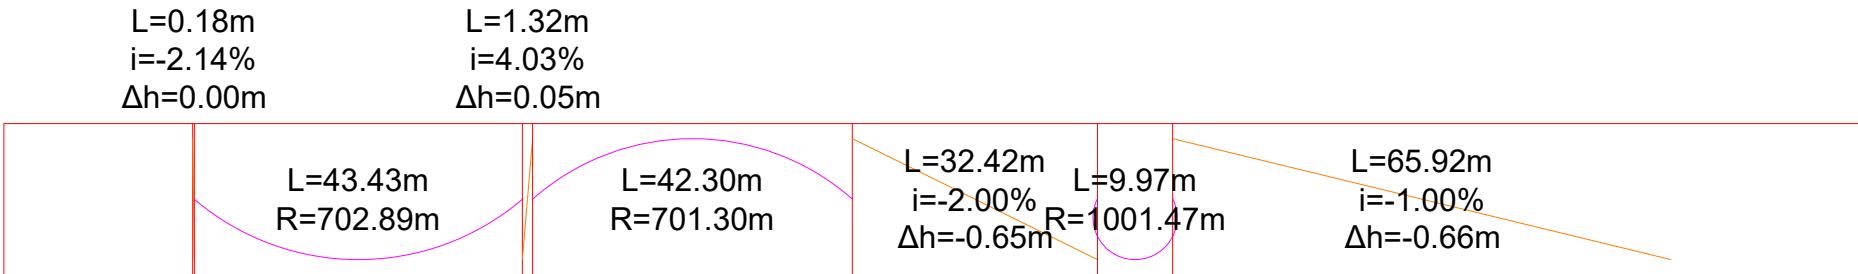

Profilo: WTG02
Scala : 1000:100
Q.Rif. : 240.00

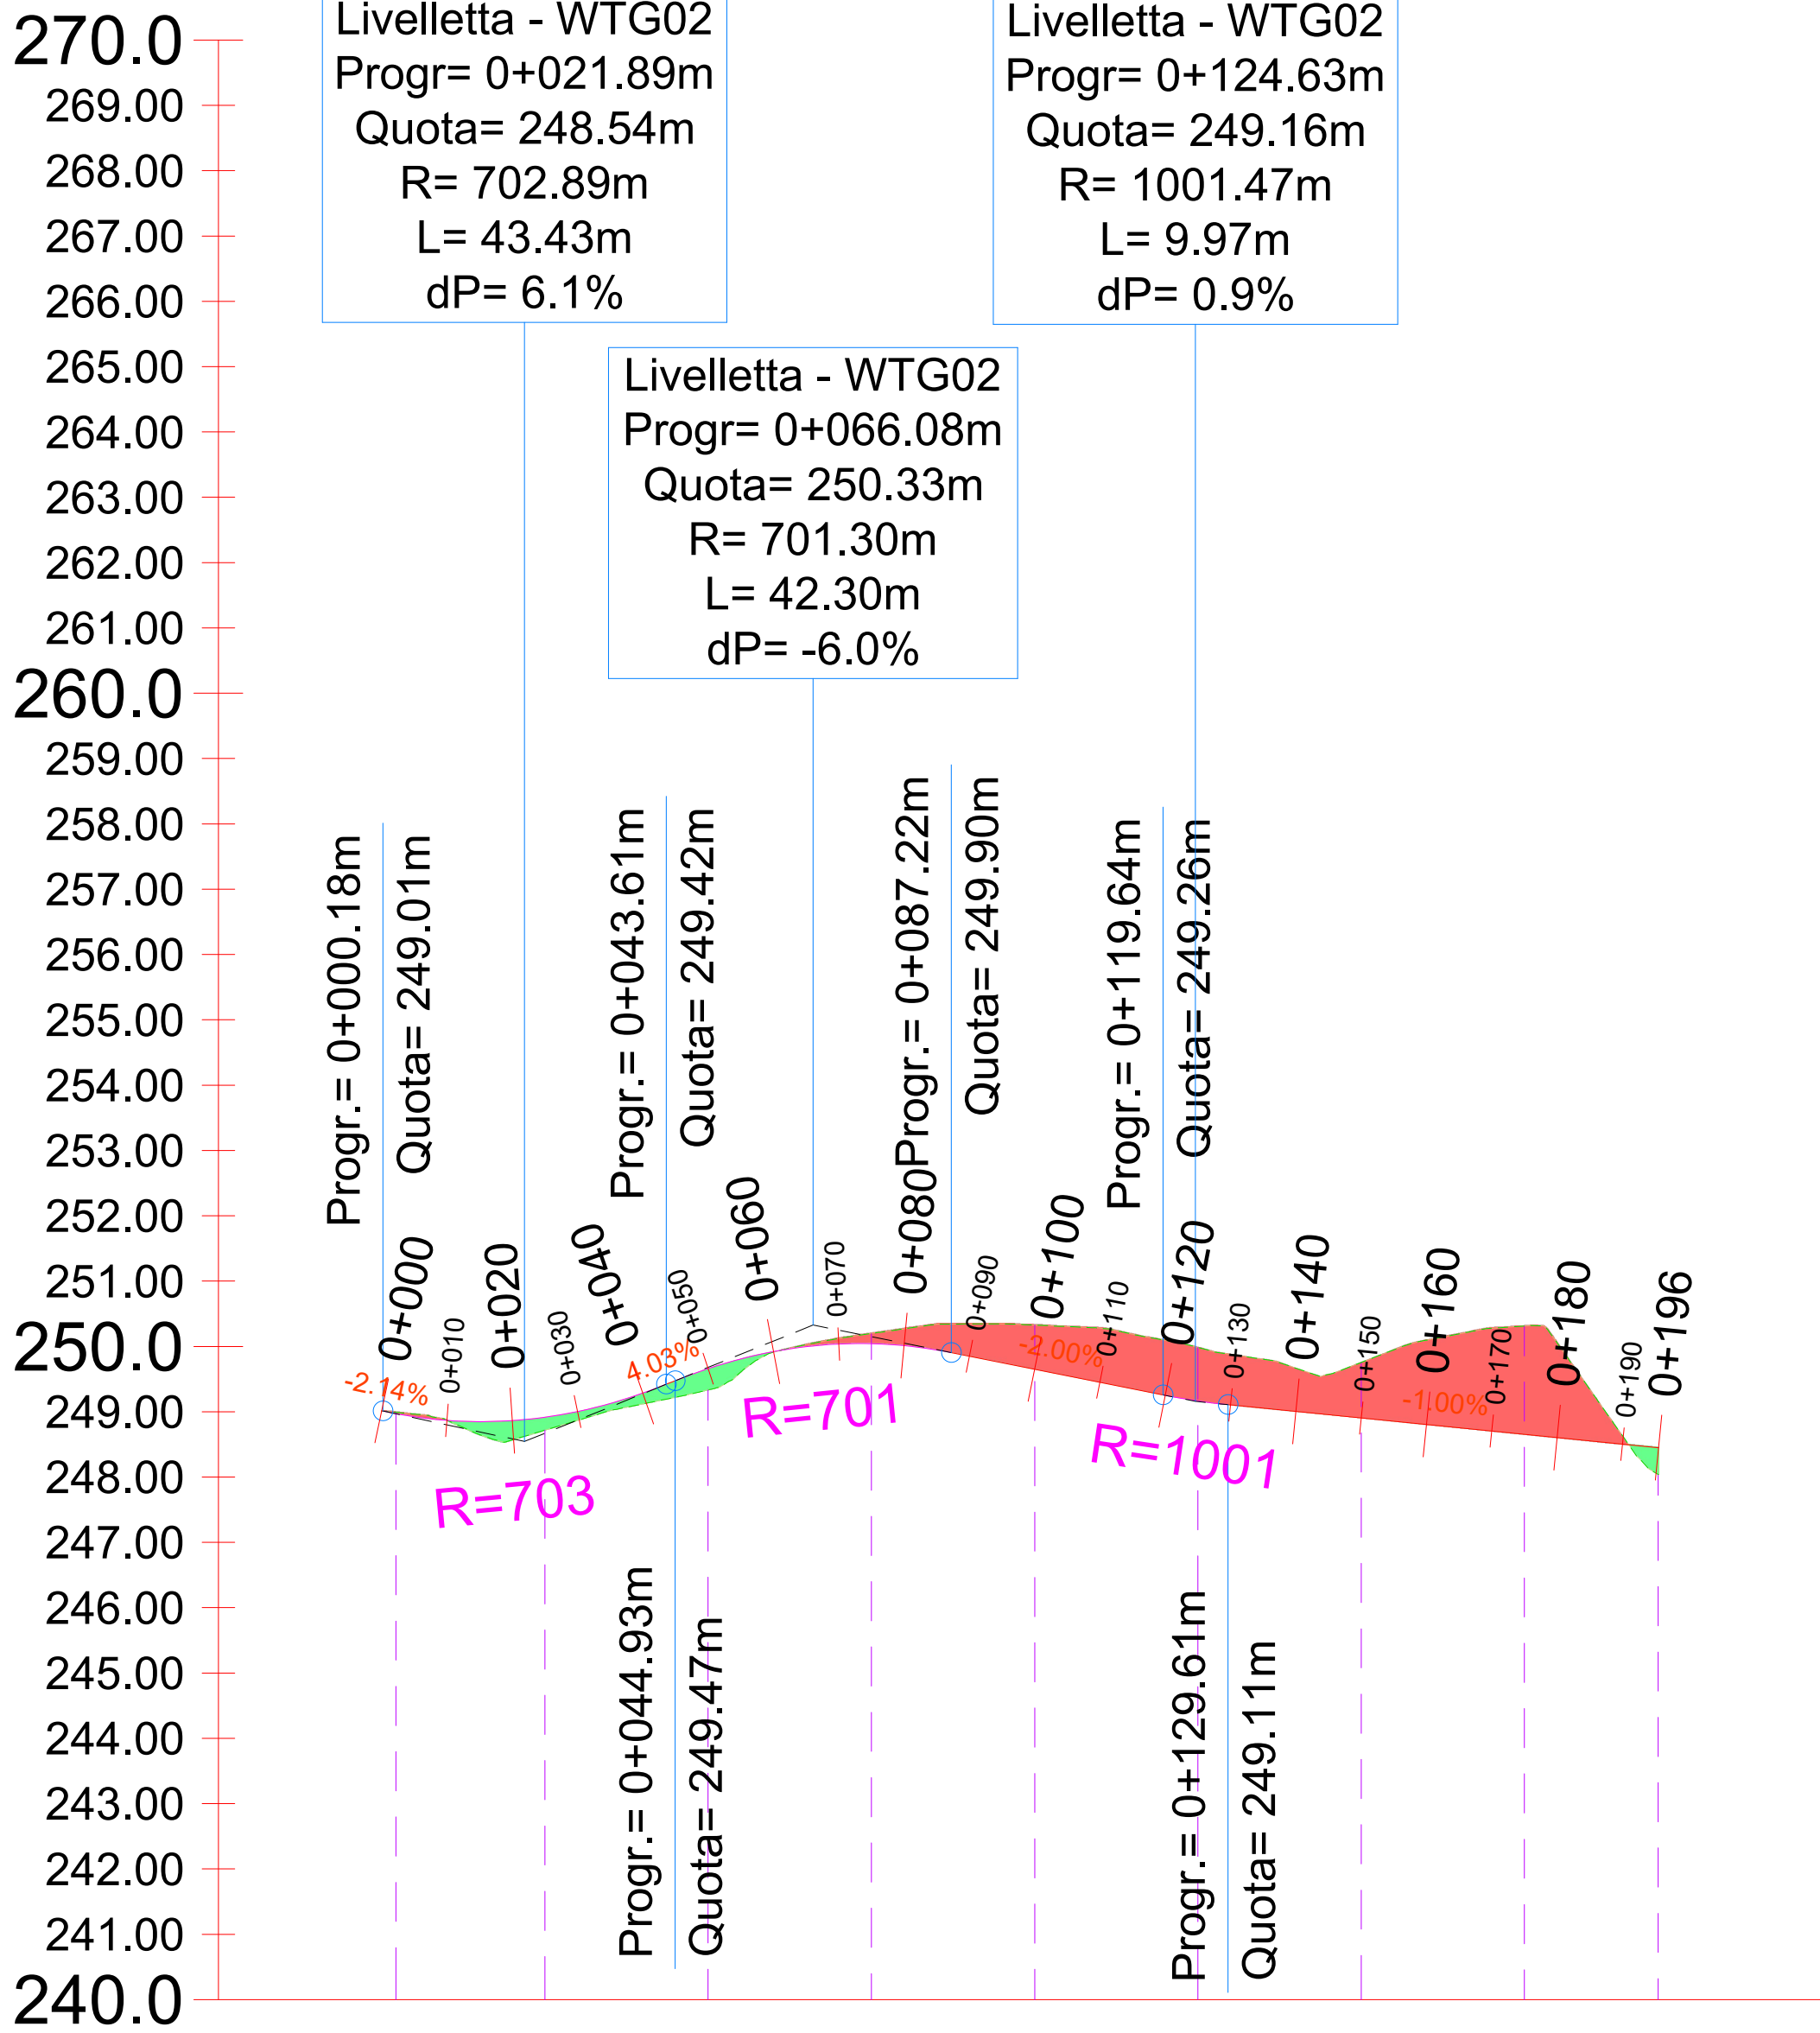

NUMERO SEZIONE
DISTANZE PROGRESSIVE
DISTANZE PARZIALI
QUOTE PROGETTO
QUOTE TERRENO
ANDAMENTO PLANIMETRICO
ETTOMETRICHE
DIFFERENZA QUOTE

1	2	3	4	5	6	7	8	9
0+002.19	0+025.00	0+050.00	0+075.00	0+100.00	0+125.00	0+150.00	0+175.00	0+196.46
22,81	25,00	25,00	25,00	25,00	25,00	25,00	20,46	
248.97	248.92	249.65	250.04	249.65	249.17	248.90	248.65	248.45
248.99	248.72	249.33	250.20	250.33	249.88	249.75	250.31	248.04
00	01				01			
-0.02	0.20	0.33	-0.16	-0.68	-0.82	-0.85	-1.66	0.41

COMMITTENTE
ENGIE TREXENTA SRL
P.Iva: 12367510968
Via Chiese 72, Milano 20126

STUDIO DI PROGETTAZIONE
SCM Ingegneria S.r.l.
Via C. del Croix, 55 - 72022 - Latiano (BR)

1	OH-23	EMESSO PER ITER AUTORIZZATIVO	CC	DC	PL
0	Apr-23	EMESSO PER ITER AUTORIZZATIVO	CC	DC	PL
REV.	DATE	DESCRIPTION	BY	CHD	APP.

REVISIONS

Impianto per la produzione di energia elettrica da fonte eolica di potenza pari a 42 MW denominato "Marmilla"
Comuni di Villanovaforru, Sardara, Sanluri e Furtei (SU)
Variante in riduzione da 42 MW a 36 MW
PROGETTO DEFINITIVO IMPIANTO EOLICO ED OPERE CONNESSE

APPROVED FOR CONSTRUCTION
DWG. REV. DATE
SIGNATURE
ORDER N°
SUPPLIER
CONTRACT N°

OBJECT:
Tav.32c
Studio plano-altimetrico - Profilo - WTG02

SUBPROJECT CODE:
THIS DWG. SUPERSEDED BY
THIS DWG. SUPERSEDES
FWI DWG N°
SHEET OF

SCALE
1:1000
REV.

THIS DRAWING IS THE PROPERTY OF ENGIE TREXENTA SRL AND IS LENT WITH-OUT CONSIDERATION OTHER THAN THE BORROWER'S AGREEMENT THAT IT SHALL NOT BE REPRODUCED COPIED LENT OR DISPOSED OF DIRECTLY OR INDIRECTLY, NOR USED FOR ANY PURPOSE OTHER THAN THAT FOR WHICH IT IS SPECIFICALLY FURNISHED THE APPARATUS SHOWN IN THE DRAWING IS COVERED BY PATENTS.

CAD FILE NAME:

A1