


LIVELLETTES

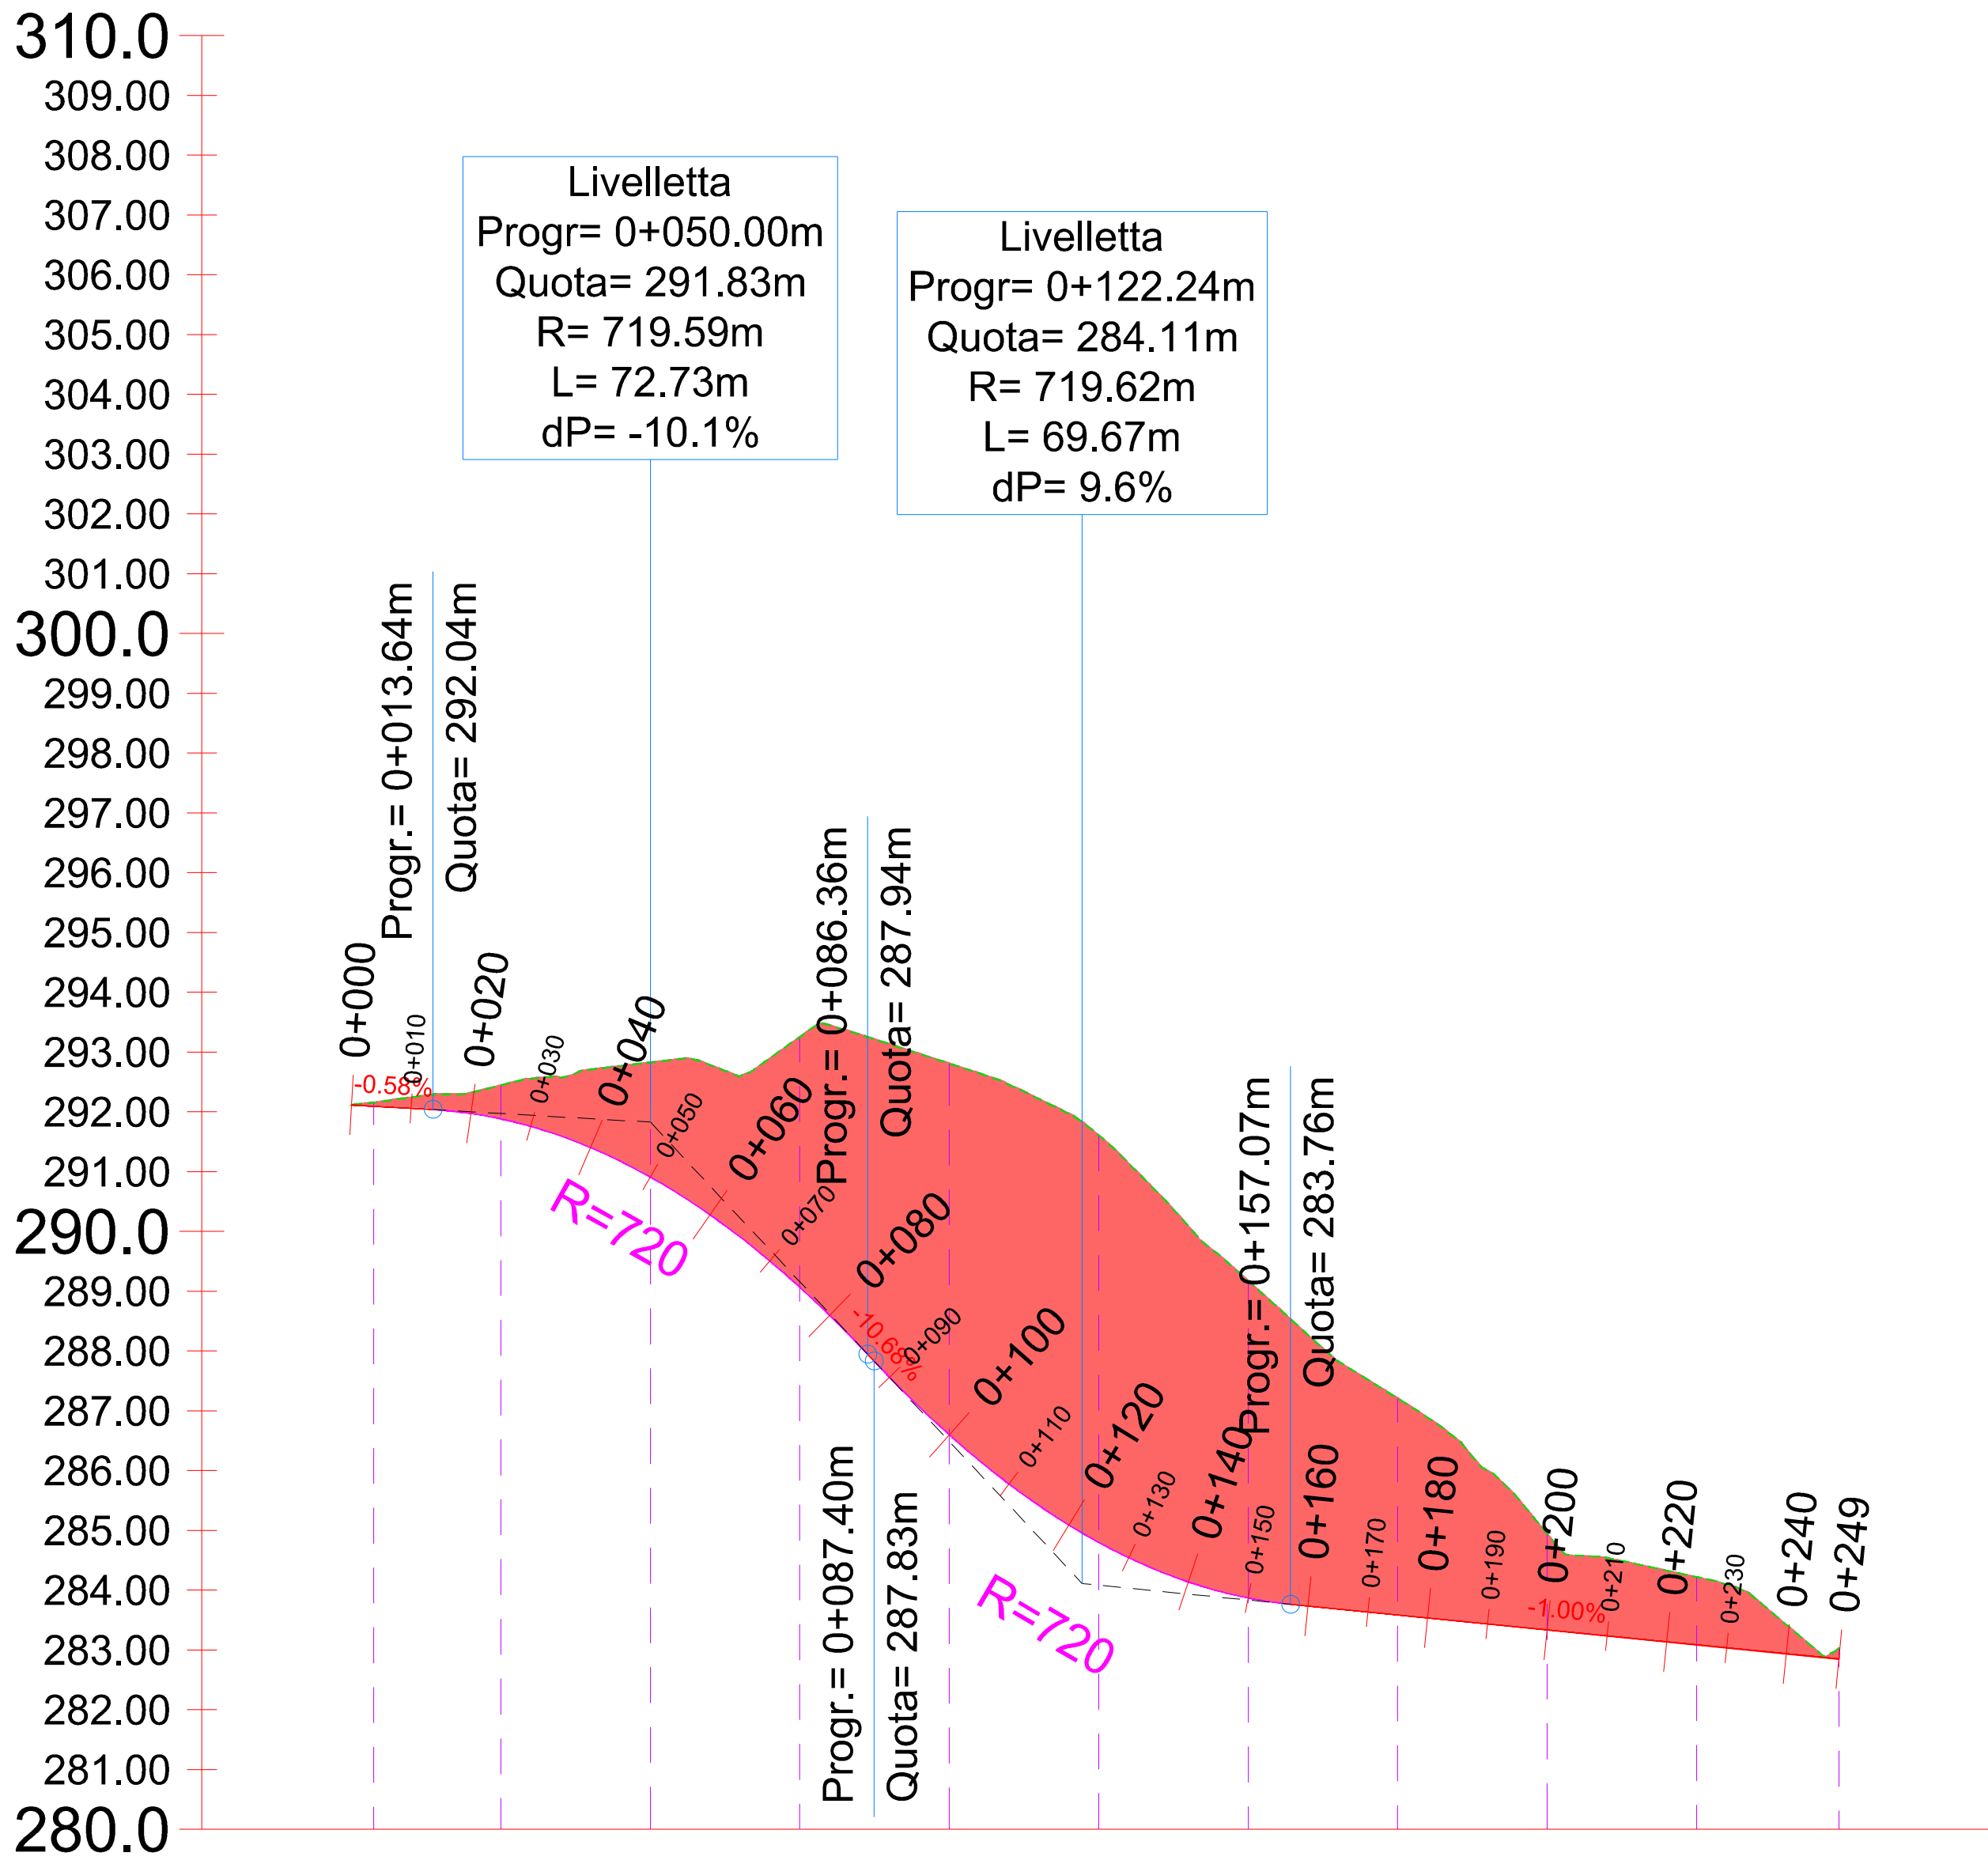

Profilo: WTG05  
Scala : 1000:100  
Q.Rif. : 280.00

| NUMERO SEZIONE         | 1        | 2        | 3        | 4        | 5        | 6        | 7        | 8        | 9        | 10       | 11       |
|------------------------|----------|----------|----------|----------|----------|----------|----------|----------|----------|----------|----------|
| DISTANZE PROGRESSIVE   | 0+000.00 | 0+025.00 | 0+050.00 | 0+075.00 | 0+100.00 | 0+125.00 | 0+150.00 | 0+175.00 | 0+200.00 | 0+225.00 | 0+249.78 |
| DISTANZE PARZIALI      |          | 21,26    | 25,00    | 25,00    | 25,00    | 25,00    | 25,00    | 25,00    | 25,00    | 23,78    |          |
| QUOTE PROGETTO         | 292.12   | 291.88   | 290.91   | 290.07   | 286.60   | 284.80   | 283.87   | 283.58   | 283.33   | 283.08   | 282.85   |
| QUOTE TERRENO          | 292.12   | 292.44   | 292.81   | 291.26   | 292.81   | 291.61   | 289.17   | 287.21   | 284.94   | 284.22   | 283.01   |
| ANDAMENTO PLANIMETRICO |          |          |          |          |          |          |          |          |          |          |          |
| ETTOMETRICHE           | 00       |          |          |          | 01       |          |          |          | 02       |          | 02       |
| DIFFERENZA QUOTE       |          | -0.56    | -1.92    | -4.19    | -6.21    | -6.81    | -5.30    | -3.62    | -1.61    | -1.14    |          |

COMMITTENTE  
ENGIE TREXENTA SRL  
P.Iva: 12367510968  
Via Chiese 72, Milano 20126

STUDIO DI PROGETTAZIONE  
SCM Ingegneria S.r.l.  
Via C. del Croix, 55 - 72022 - Latiano (BR)

|      |        |                               |    |      |      |
|------|--------|-------------------------------|----|------|------|
| 1    | 01-23  | EMESSO PER ITER AUTORIZZATIVO | CC | DC   | PL   |
| 0    | Apr-23 | EMESSO PER ITER AUTORIZZATIVO | CC | DC   | PL   |
| REV. | DATE   | DESCRIPTION                   | BY | CHKD | APP. |

REVISIONS  
**Impianto per la produzione di energia elettrica da fonte eolica di potenza pari a 42 MW denominato "Marmilla"**  
**Comuni di Villanovaforru, Sarda, Sanluri e Furtei (SU)**  
**Variante in riduzione da 42 MW a 36 MW**  
**PROGETTO DEFINITIVO IMPIANTO EOLICO ED OPERE CONNESSE**

APPROVED FOR CONSTRUCTION  
DWG. REV. DATE  
SIGNATURE  
ORDER N°  
SUPPLIER  
CONTRACT N°

SUBPROJECT CODE:  
THIS DWG. SUPERSEDED BY  
THIS DWG. SUPERSEDES  
FWI DWG N°  
SHEET OF

SCALE  
1:1000  
REV.

A1

OBJECT:  
**Tav.34c**  
**Studio plano-altimetrico - Profilo - WTG05**

THIS DRAWING IS THE PROPERTY OF ENGIE TREXENTA SRL AND IS LENT WITH-OUT CONSIDERATION OTHER THAN THE BORROWER'S AGREEMENT THAT IT SHALL NOT BE REPRODUCED COPIED LENT OR DISPOSED OF DIRECTLY OR INDIRECTLY, NOR USED FOR ANY PURPOSE OTHER THAN THAT FOR WHICH IT IS SPECIFICALLY FURNISHED THE APPARATUS SHOWN IN THE DRAWING IS COVERED BY PATENTS.

CAD FILE NAME: