


Piante e prospetti edificio consegna MT e TLC - Scala 1:100

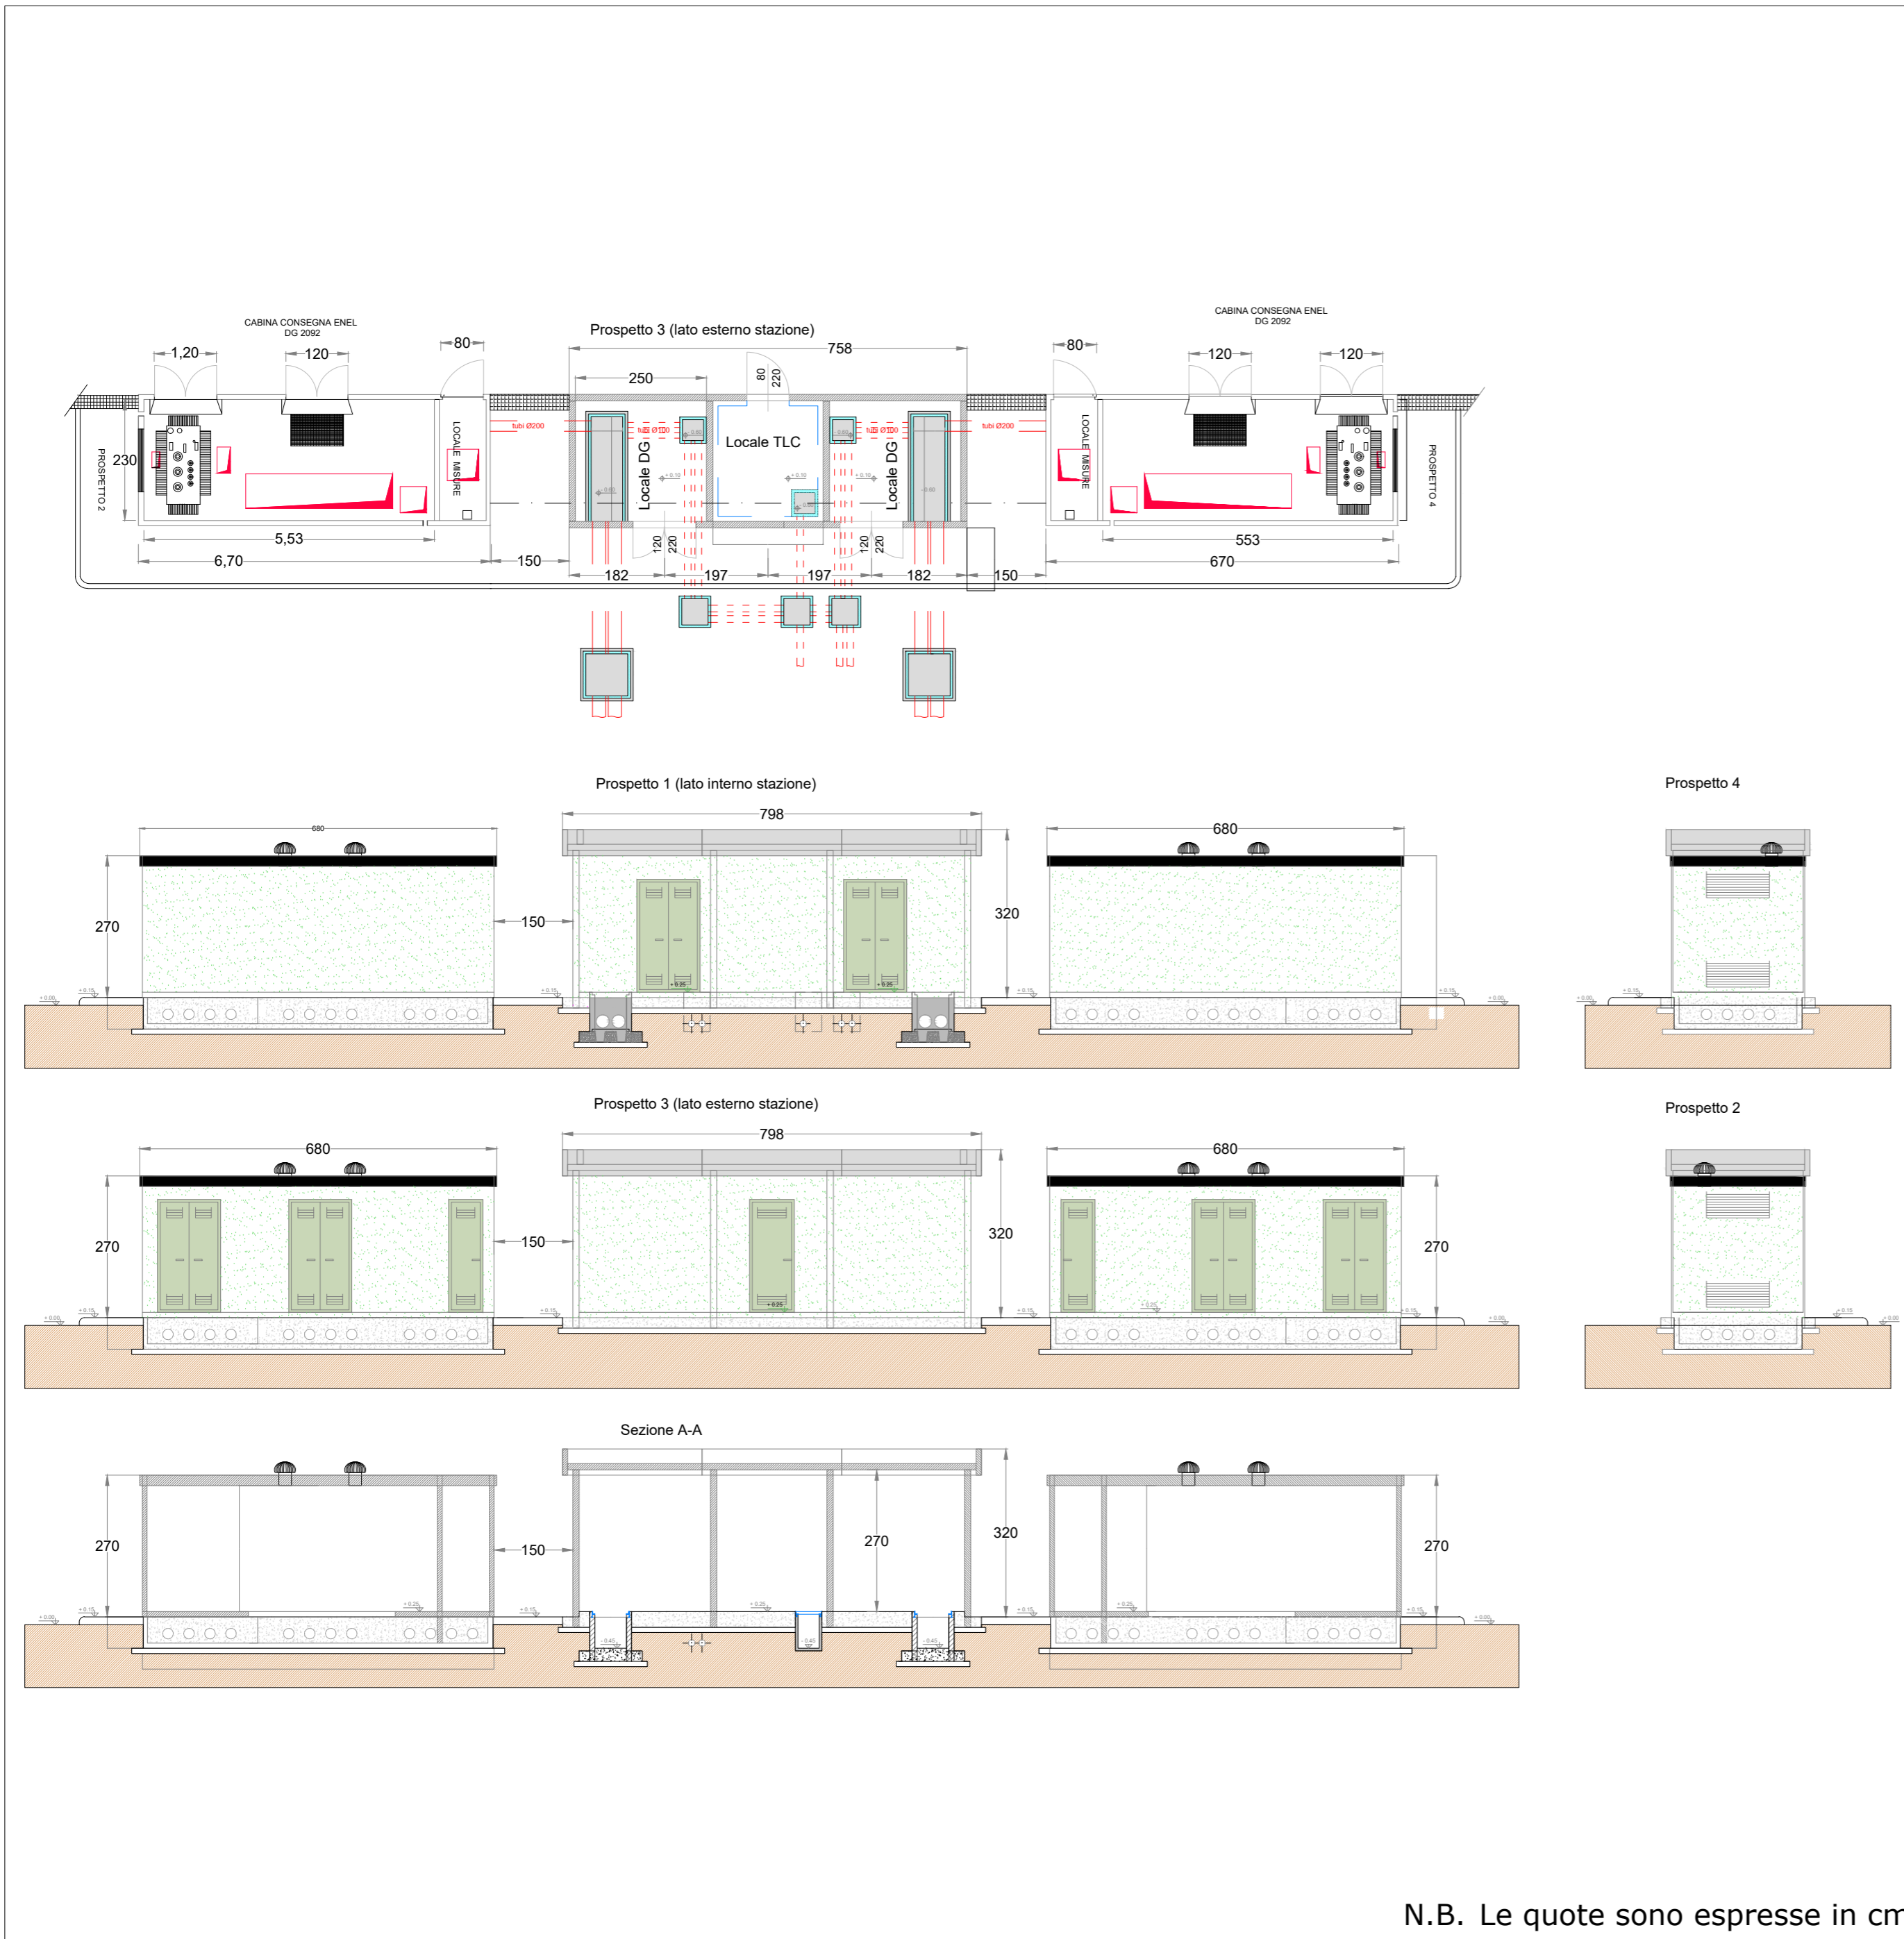

N.B. Le quote sono espresse in cm

COMMITTENTE <b>ENGIE TREXENTA SRL</b> PIVA 12367510968 Via Chiese 72, Milano 20126			STUDIO DI PROGETTAZIONE Ing Daniele Cavallo Via C. del Croix, 55 - 72022 - Latiano (BR)		
					
					
1	Ott-23	EMESSO PER ITER AUTORIZZATIVO	CC	DC	PL
0	Apr-23	EMESSO PER ITER AUTORIZZATIVO	CC	DC	PL
REV.	DATE	DESCRIPTION	BY	CHD	APP.
REVISIONS					
<b>Impianto per la produzione di energia elettrica da fonte eolica di potenza pari a 42 MW denominato "Marmilla"</b> <b>Comuni di Villanovaforru, Sardara, Sanluri e Furti (SU)</b> <b>Variante in riduzione da 42 MW a 36 MW</b>			APPROVED FOR CONSTRUCTION		
<b>PROGETTO DEFINITIVO IMPIANTO DI RETE</b>			DWG. REV.      DATE		
OBJECT:			SIGNATURE		
<b>Tav.18</b> <b>Edificio consegna MT e TLC - Piante e prospetti</b>			ORDER N°		
THIS DRAWING IS THE PROPERTY OF ENGIE TREXENTA SRL AND IS LENT WITH-OUT CONSIDERATION OTHER THAN THE BORROWER'S AGREEMENT THAT IT SHALL NOT BE REPRODUCED COPIED LENT OR DISPOSED OF DIRECTLY OR INDIRECTLY. NOR USED FOR ANY PURPOSE OTHER THAN THAT FOR WHICH IT IS SPECIFICALLY FURNISHED THE APPARATUS SHOWN IN THE DRAWING IS COVERED BY PATENTS.			SUPPLIER		
CAD FILE NAME:			CONTRACT N°		
SHEET      OF			SUBPROJECT CODE:		
A2			THIS DWG. SUPERSEDED BY      SCALE		
A2			THIS DWG. SUPERSEDES      1:100		
A2			FWI DWG N°      REV.		