




PROSPETTO

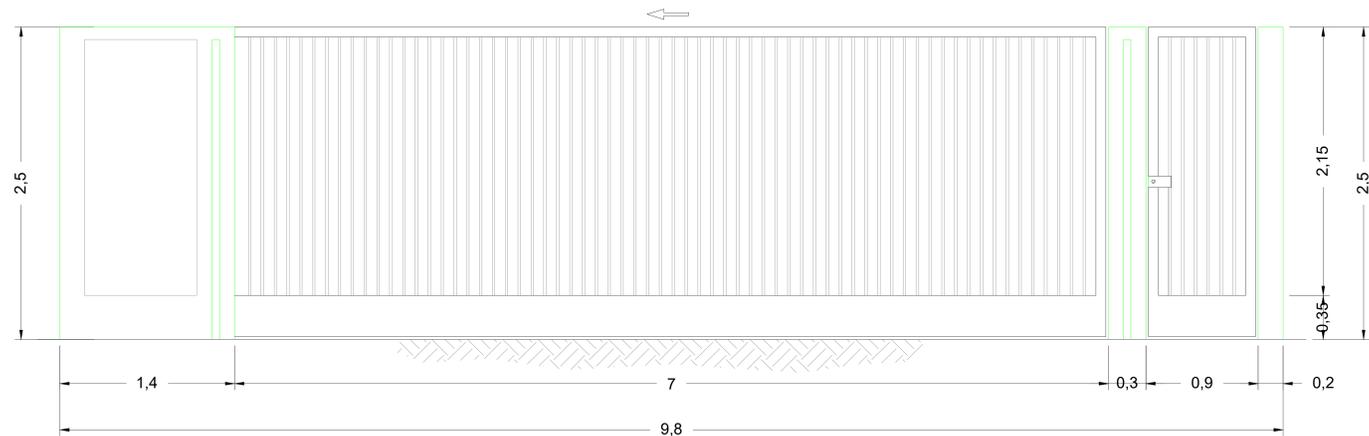


SEZIONE A-A

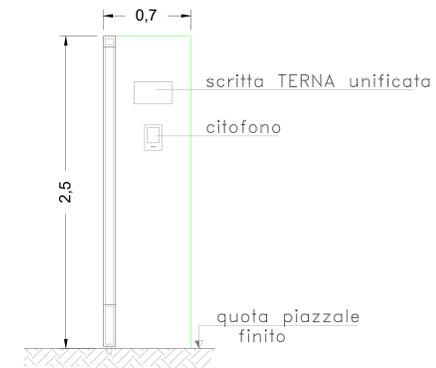

PIANTA

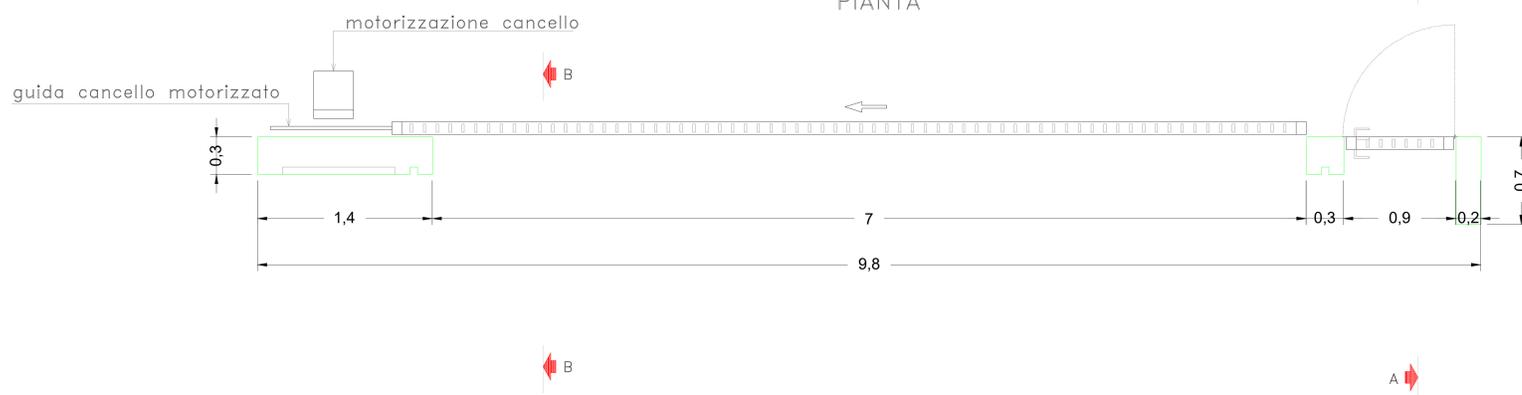

SEZIONE B-B

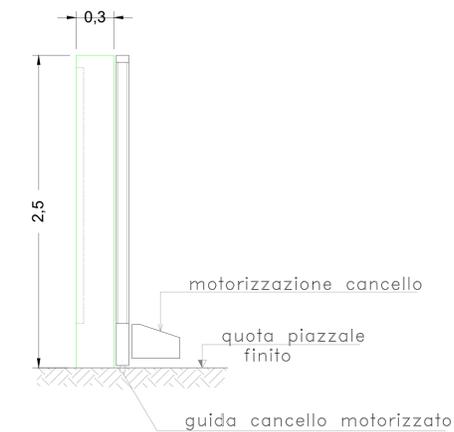

COMMITTENTE <b>ENGIE TREXENTA SRL</b> PIVA 12367510968 Via Chiese 72, Milano 20126		STUDIO DI PROGETTAZIONE Ing Daniele Cavallo Via C. del Croix, 55 - 72022 - Latiano (BR)	
REVISIONI		APPROVED FOR CONSTRUCTION	
1	04-23	EMESSO PER ITER AUTORIZZATIVO	CC DC PL
0	Apr-23	EMESSO PER ITER AUTORIZZATIVO	CC DC PL
REV.	DATE	DESCRIPTION	BY CHD APP.
<b>Impianto per la produzione di energia elettrica da fonte eolica di potenza pari a 42 MW denominato "Marmitta"</b>		DWG. REV. DATE	
<b>Comuni di Villanovaforru, Sardinia, Santuri e Furtei (SU)</b>		SIGNATURE	
<b>Variante in riduzione da 42 MW a 36 MW</b>		ORDER N°	
<b>PROGETTO DEFINITIVO IMPIANTO DI RETE</b>		SUPPLIER	
OBJECT:		CONTRACT N°	
<b>Tav.23</b> <b>Particolare cancello - Stazione RTN</b>		SUBPROJECT CODE:	
THIS DWG. SUPERSEDES		SCALE	
THIS DWG. SUPERSEDES		1:20	
THIS DRAWING IS THE PROPERTY OF ENGIE TREXENTA SRL AND IS LOANED WITHOUT CONSIDERATION OTHER THAN THE BARRIERS AGREEMENT THAT IT SHALL NOT BE REPRODUCED, COPIED, LOAN, OR DISPOSED OF DIRECTLY OR INDIRECTLY, NOR USED FOR ANY PURPOSE OTHER THAN THAT FOR WHICH IT IS SPECIFICALLY FORWARDED. THE APPLICABLE LEGAL FRAMEWORK IS THE DRAWING IS COVERED BY PATENTS.		FW DWG. N°	
CAD FILE NAME:		SHEET OF	
AQ		AQ	