




Vista A - Scala 1:50

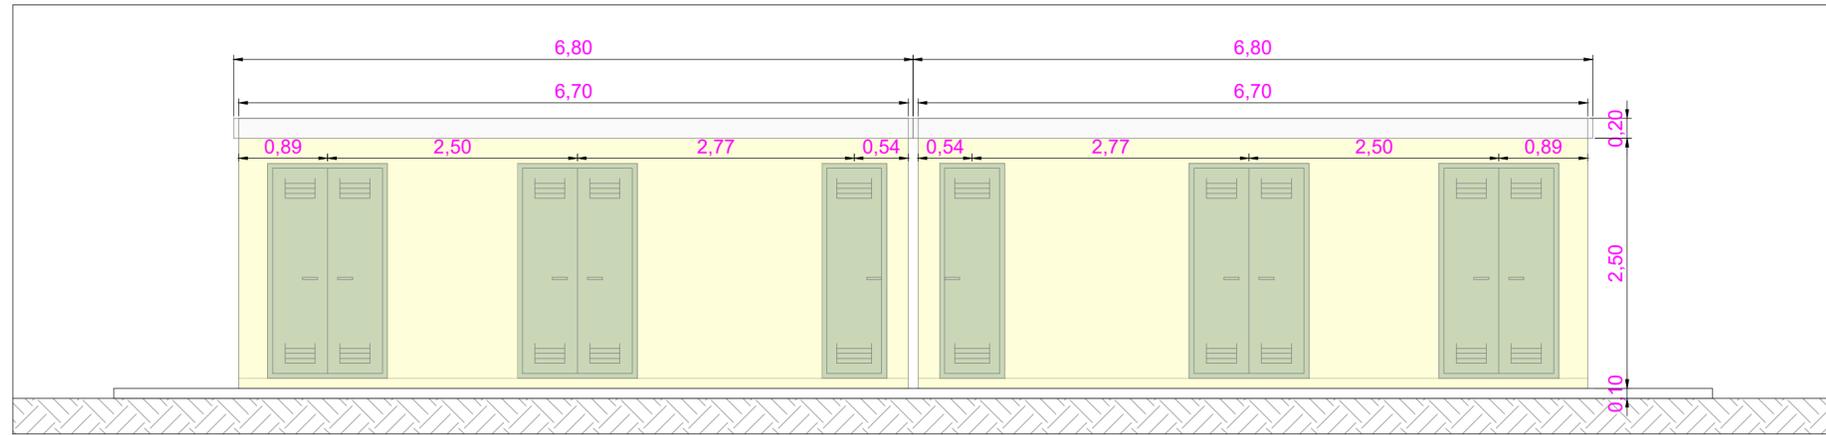


Vista B - Scala 1:50

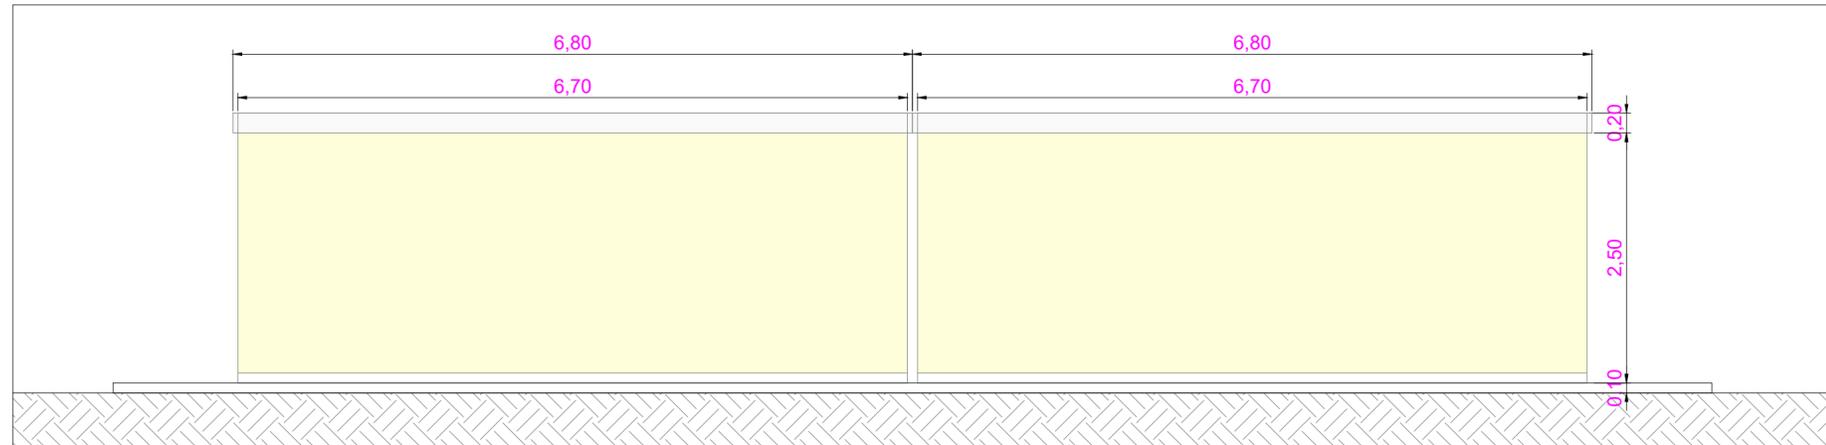


Vista C - Scala 1:50

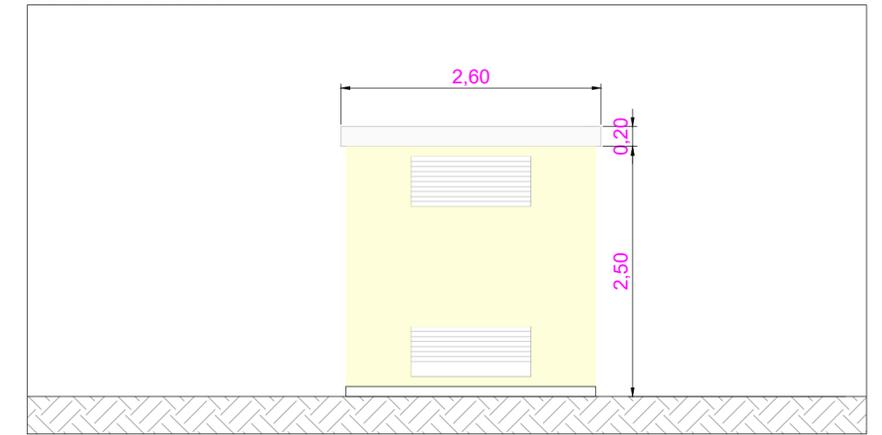

Vista D - Scala 1:50

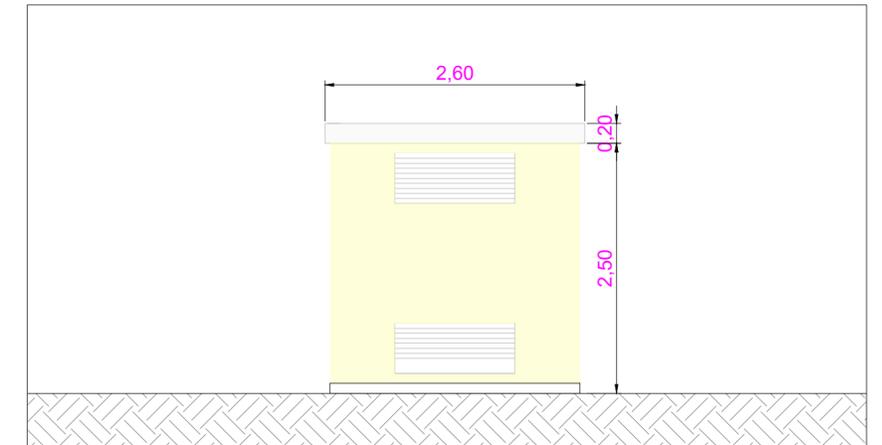

Planimetria interna - Locali tecnici - Scala 1:50

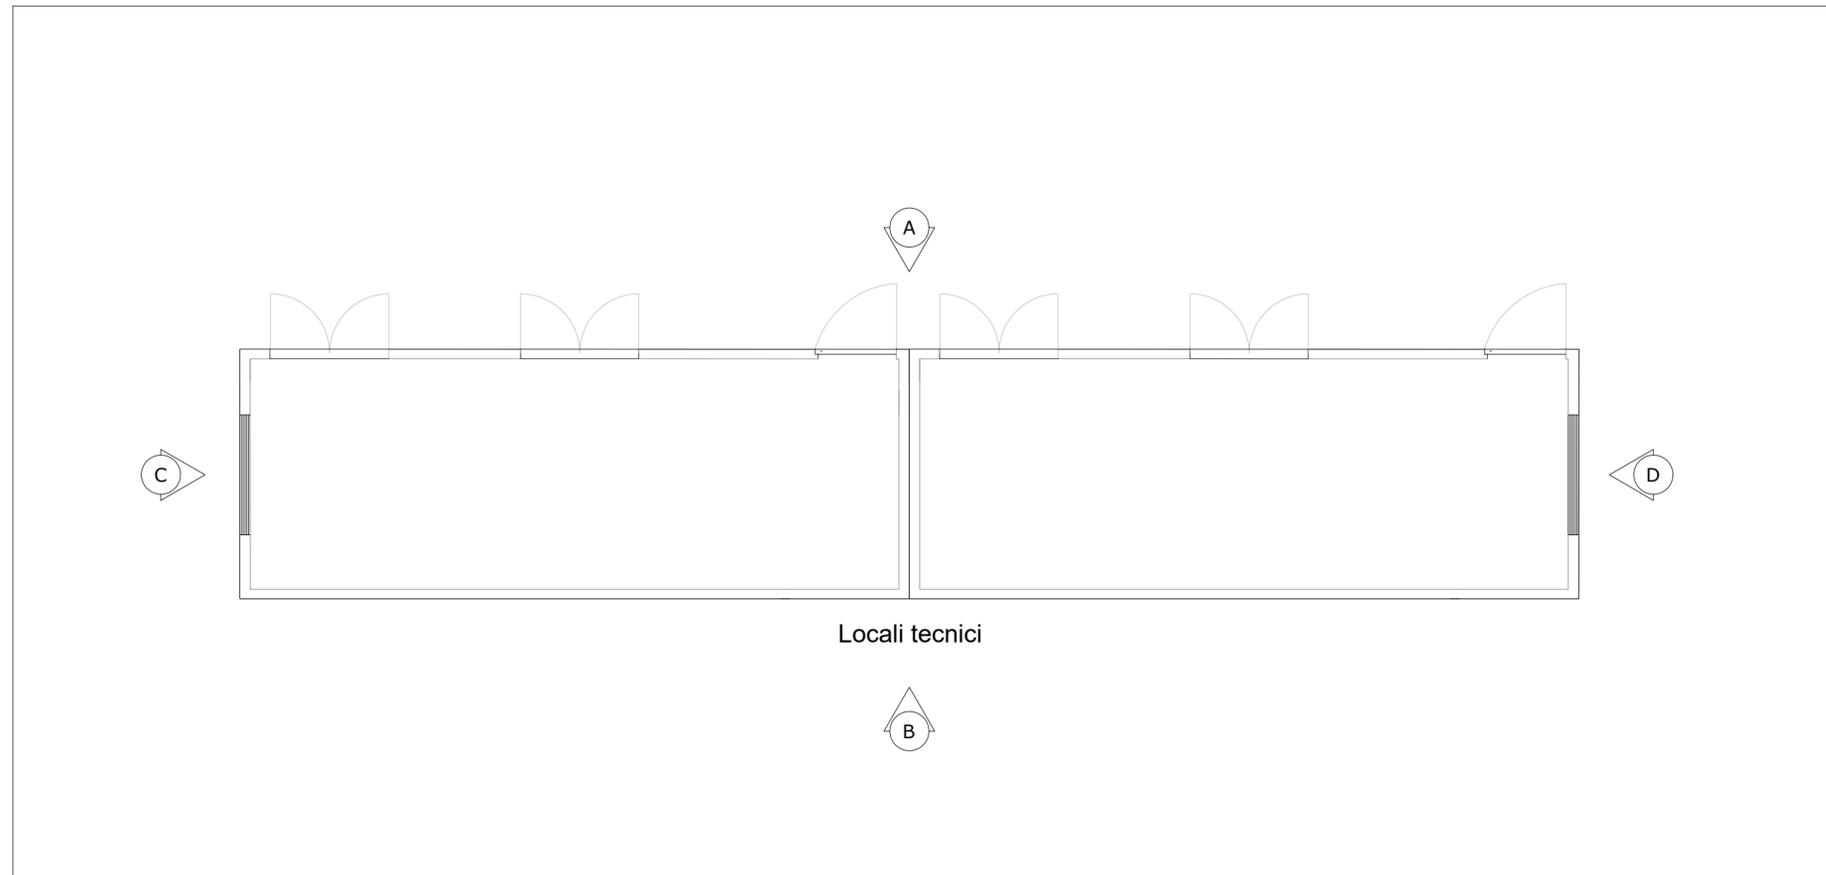

COMMITTENTE <b>ENGIE TREXENTA SRL</b> P.Iva: 12367510968 Via Chiese 72, Milano 20126	STUDIO DI PROGETTAZIONE <b>SCM Ingegneria S.r.l.</b> Via C. del Croix, 55 - 72022 - Latiano (BR)

REV.	DATE	DESCRIPTION	BY	CHD	APP.
1	Ott-23	EMESSO PER ITER AUTORIZZATIVO		CC	DC PL
0	Apr-23	EMESSO PER ITER AUTORIZZATIVO		CC	DC PL

REVISIONS		APPROVED FOR CONSTRUCTION	
<b>Impianto per la produzione di energia elettrica da fonte eolica di potenza pari a 42 MW denominato "Marmilla"</b>		DWG. REV.	DATE
<b>Comuni di Villanovaforru, Sardara, Sanluri e Furtei (SU) Variante in riduzione da 42 MW a 36 MW</b>		SIGNATURE	
<b>PROGETTO DEFINITIVO IMPIANTO DI UTENZA</b>		ORDER N°	
OBJECT: <b>Tav.11 Piante e viste locali tecnici - Stallo Condiviso</b>		SUPPLIER	
		CONTRACT N°	
		SUBPROJECT CODE:	
		THIS DWG. SUPERSEDED BY	SCALE
		THIS DWG. SUPERSEDES	1:50
		FW DWG N°	REV.
		SHEET OF	
CAD FILE NAME:			A2

THIS DRAWING IS THE PROPERTY OF ENGIE TREXENTA SRL AND IS LENT WITH-OUT CONSIDERATION OTHER THAN THE BORROWER'S AGREEMENT THAT IT SHALL NOT BE REPRODUCED COPIED LENT OR DISPOSED OF DIRECTLY OR INDIRECTLY. NOR USED FOR ANY PURPOSE OTHER THAN THAT FOR WHICH IT IS SPECIFICALLY FURNISHED THE APPARATUS SHOWN IN THE DRAWING IS COVERED BY PATENTS.