




Particolare illuminazione stradale h=10m - Scala 1:50

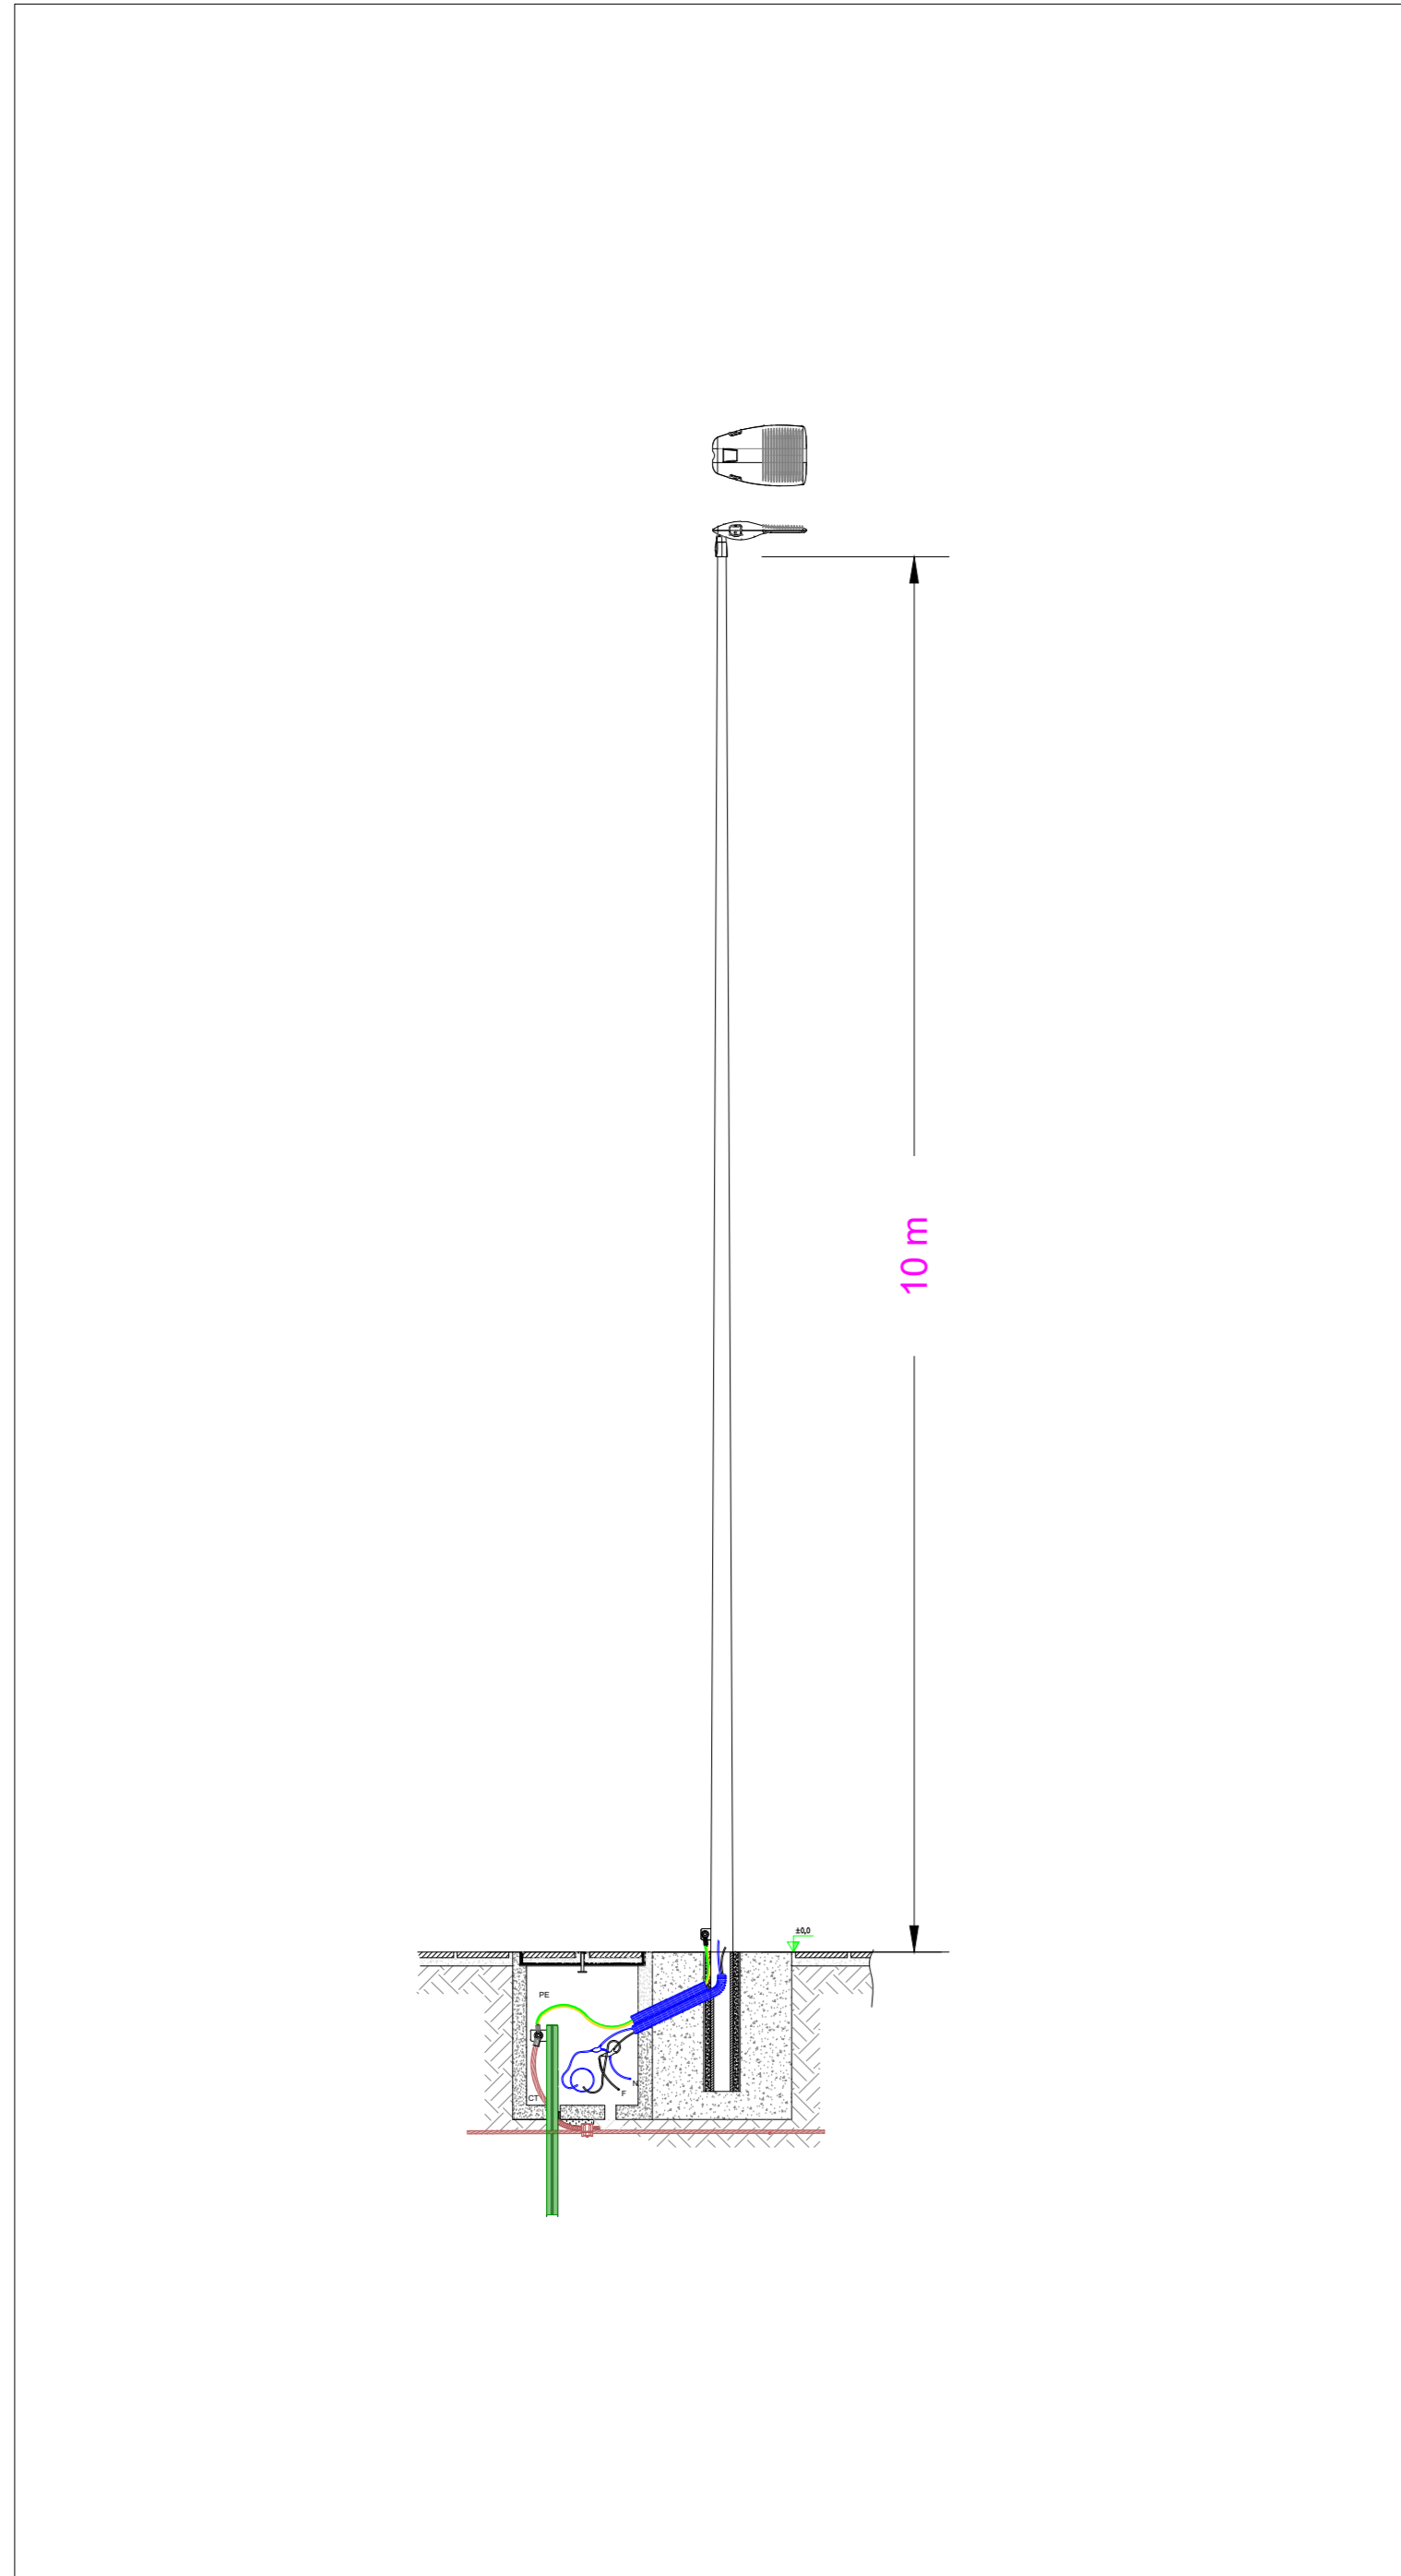

Particolare pozzetto illuminazione stradale h=10m - scala 1:10

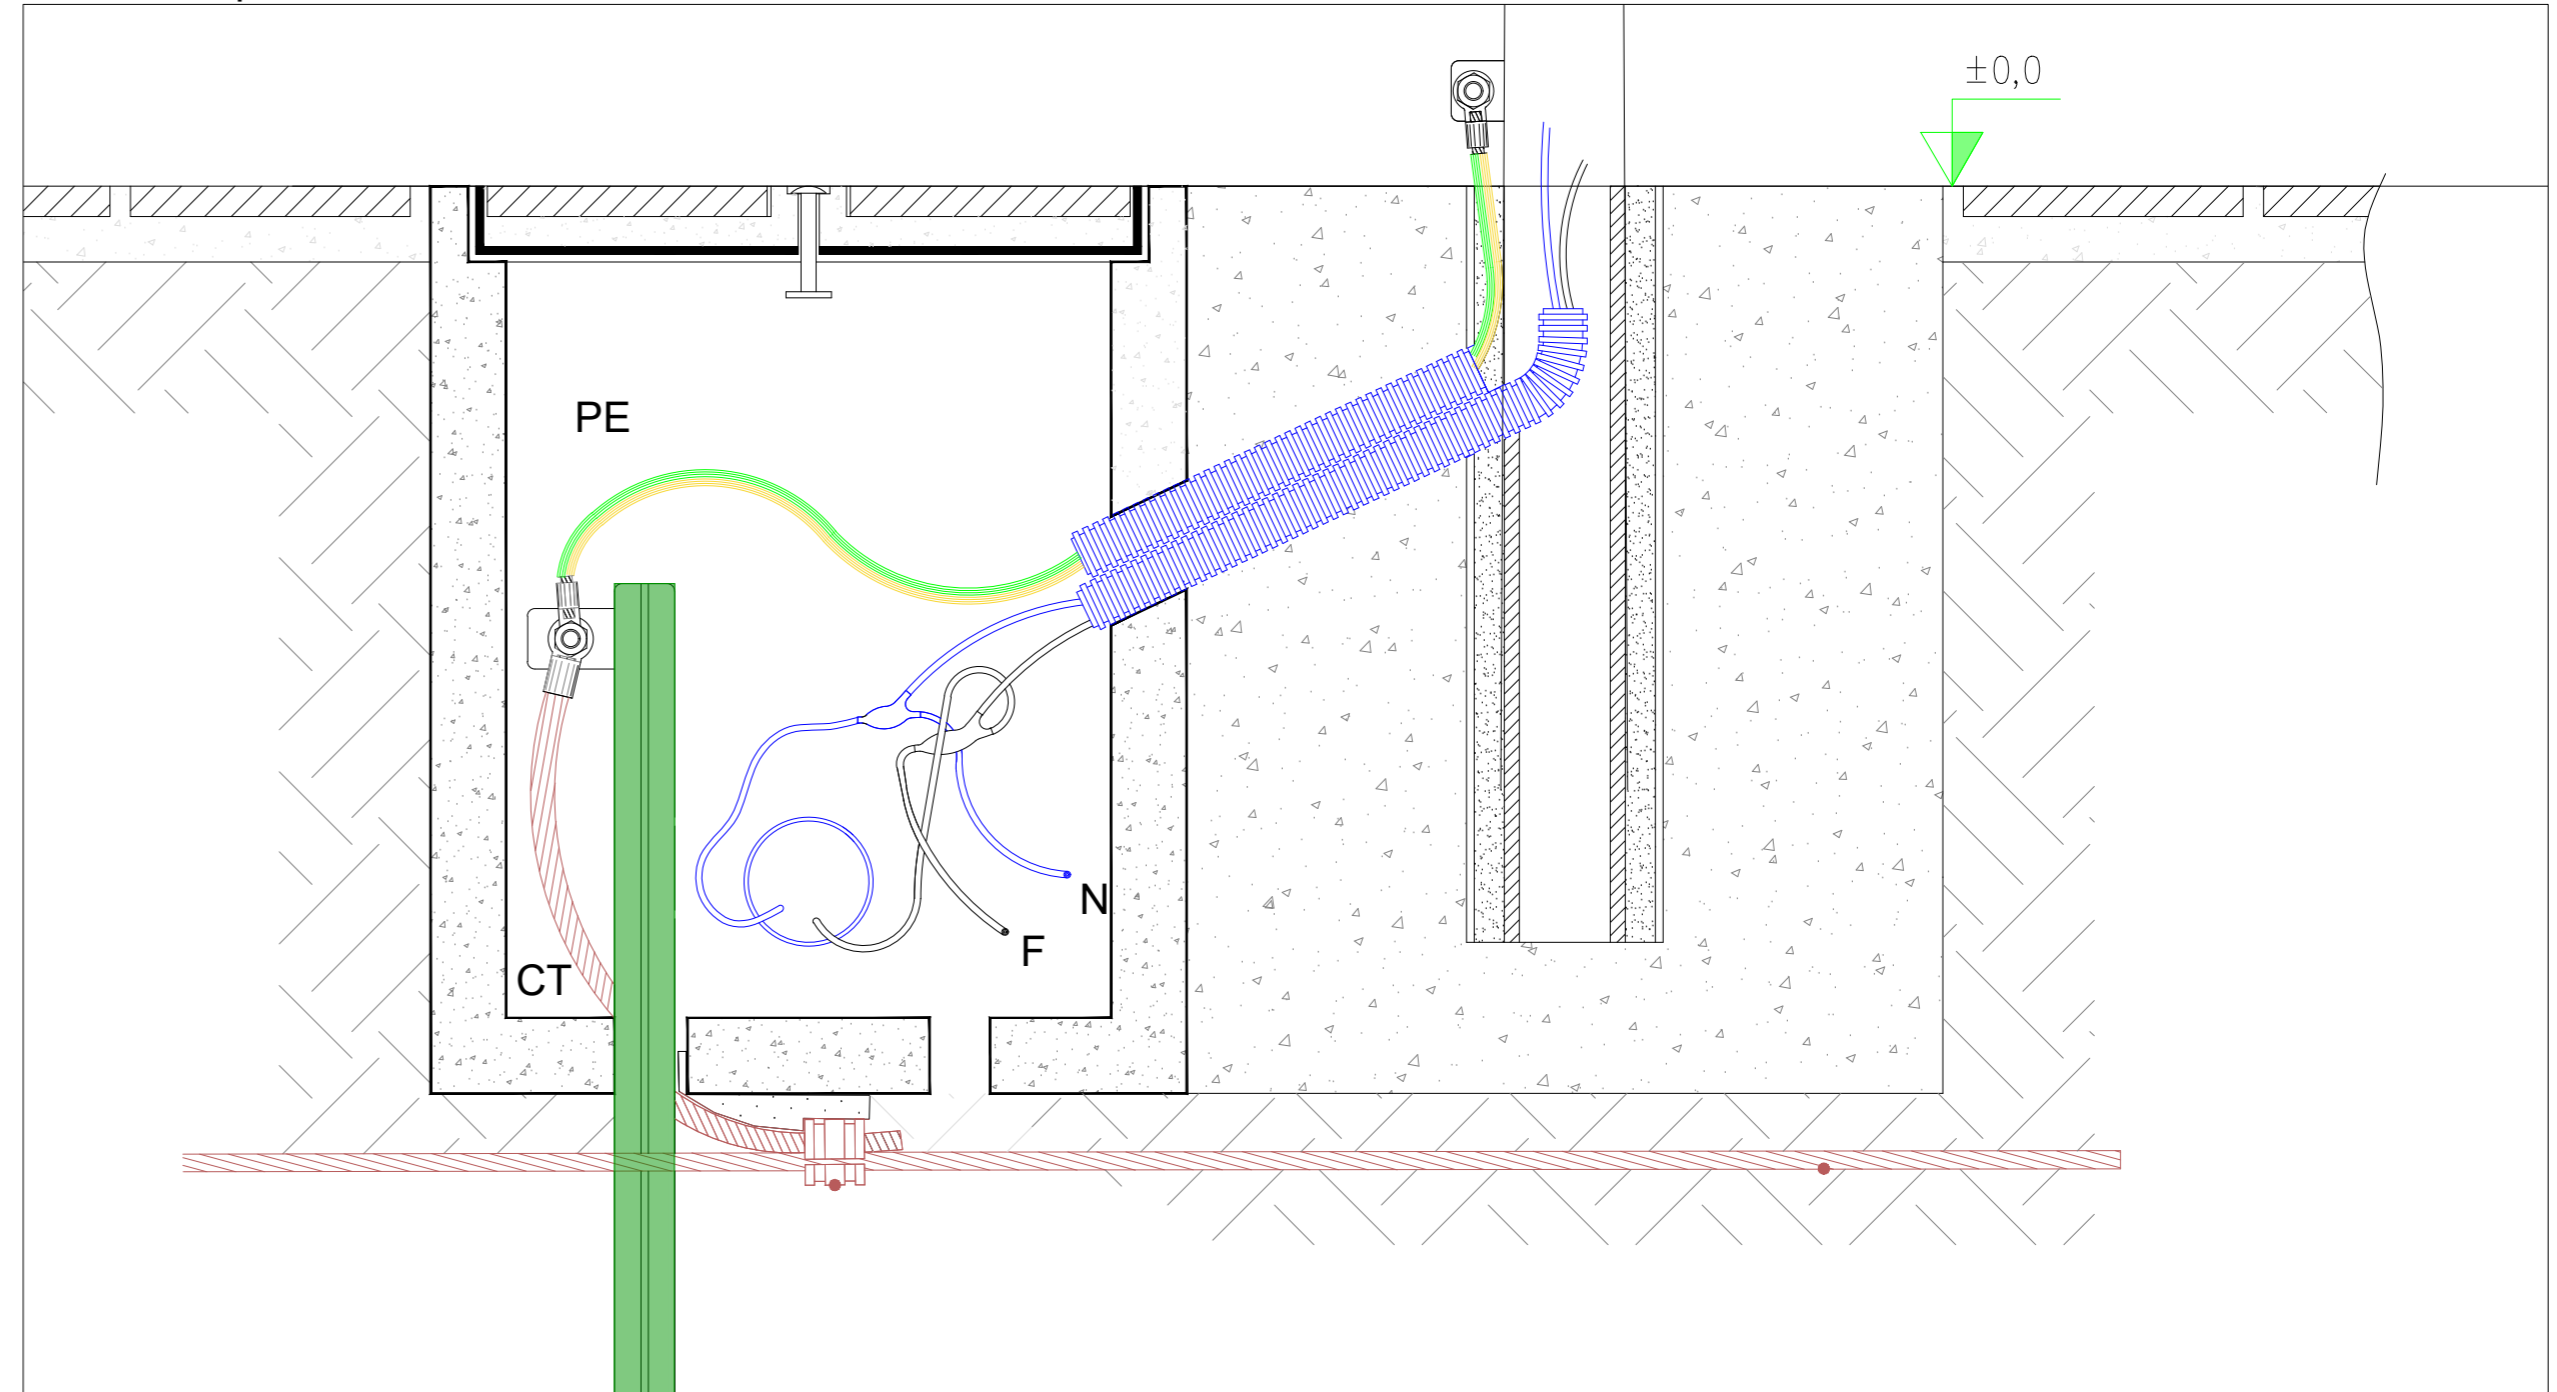

Particolare proiettore a led illuminazione h=10m - Scala 1:10

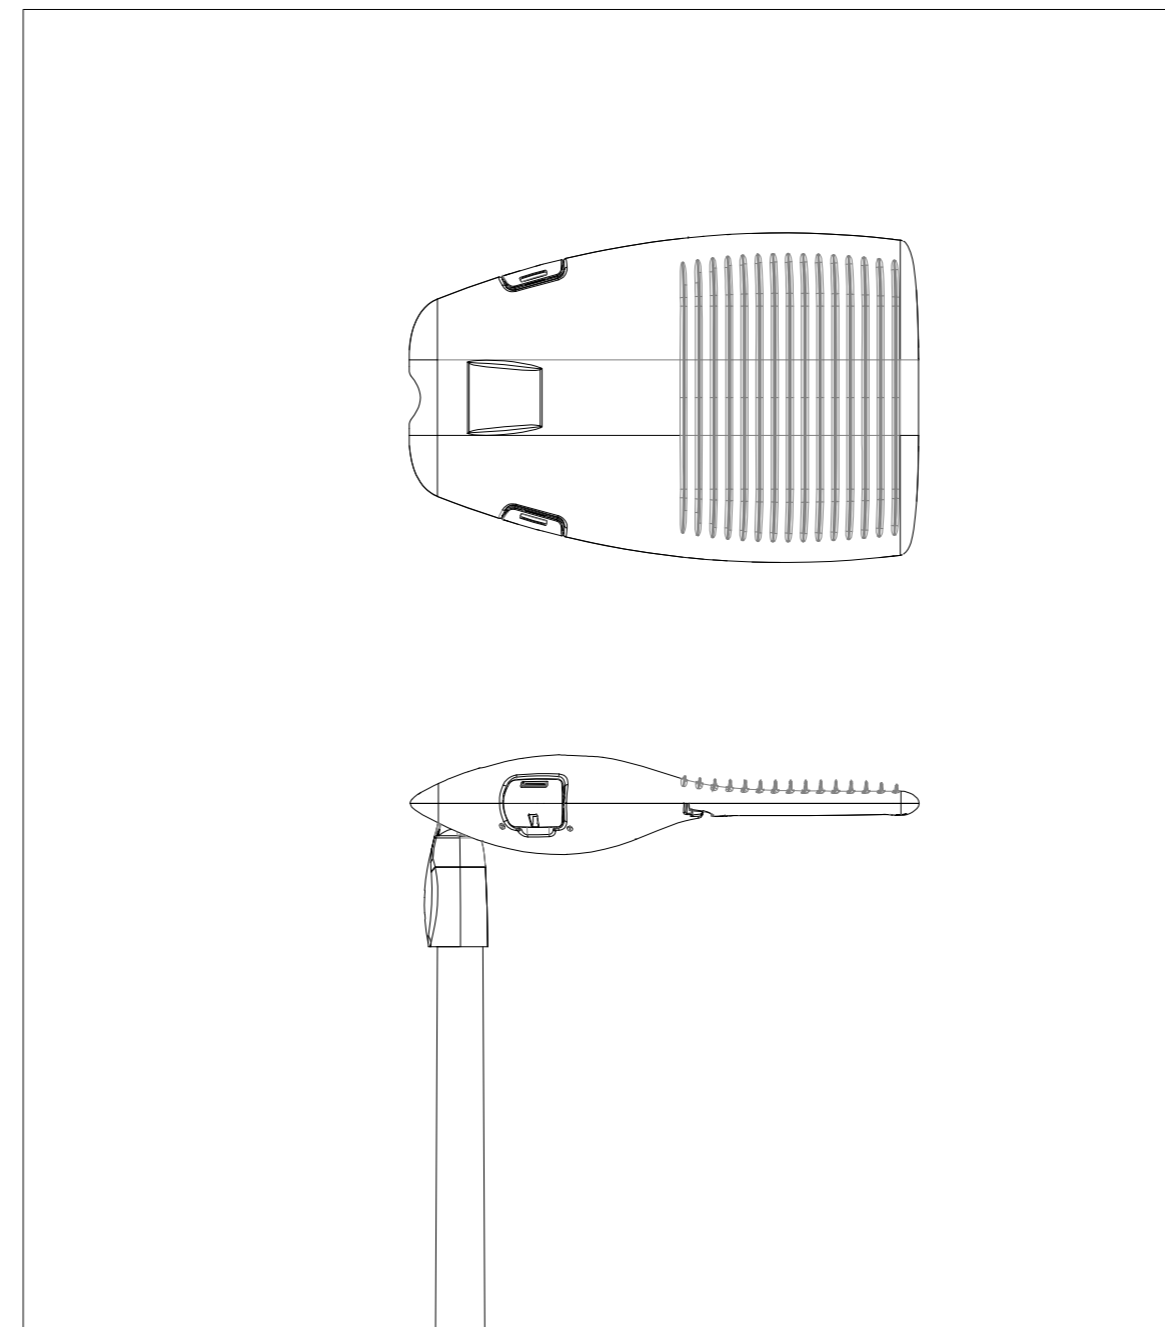

| | | | | | |
|---|--------|--|---|-----|------|
| COMMITTENTE ENGIE TREXENTA SRL P.Iva: 12367510968 Via Chiese 72, Milano 20126 | | STUDIO DI PROGETTAZIONE SCM Ingegneria S.r.l. Via C. del Croix, 55 - 72022 - Latiano (BR) | | | |
|  | |   | | | |
| 1 | Ott-23 | EMESSO PER ITER AUTORIZZATIVO | CC | DC | PL |
| 0 | Apr-23 | EMESSO PER ITER AUTORIZZATIVO | CC | DC | PL |
| REV. | DATE | DESCRIPTION | BY | CHD | APP. |
| REVISIONS | | | | | |
| Impianto per la produzione di energia elettrica da fonte eolica di potenza pari a 42 MW denominato "Marmilla" Comuni di Villanovaforru, Sarda, Sanluri e Furti (SU) Variante in riduzione da 42 MW a 36 MW | | | APPROVED FOR CONSTRUCTION DWG. REV. DATE SIGNATURE ORDER N° | | |
| PROGETTO DEFINITIVO IMPIANTO DI UTENZA | | | SUPPLIER CONTRACT N° | | |
| OBJECT: Tav.18a Particolari costruttivi - Dettaglio illuminazione | | | SUBPROJECT CODE: THIS DWG. SUPERSEDED BY SCALE THIS DWG. SUPERSEDES Varie | | |
| <small>THIS DRAWING IS THE PROPERTY OF ENGIE TREXENTA SRL AND IS LENT WITH-OUT CONSIDERATION OTHER THAN THE BORROWER'S AGREEMENT THAT IT SHALL NOT BE REPRODUCED COPIED LENT OR DISPOSED OF DIRECTLY OR INDIRECTLY. NOR USED FOR ANY PURPOSE OTHER THAN THAT FOR WHICH IT IS SPECIFICALLY FURNISHED THE APPARATUS SHOWN IN THE DRAWING IS COVERED BY PATENTS.</small> | | | FWI DWG N° REV. SHEET OF | | |
| CAD FILE NAME: | | | | | A2 |