



Dettaglio recinzione - Scala 1:20

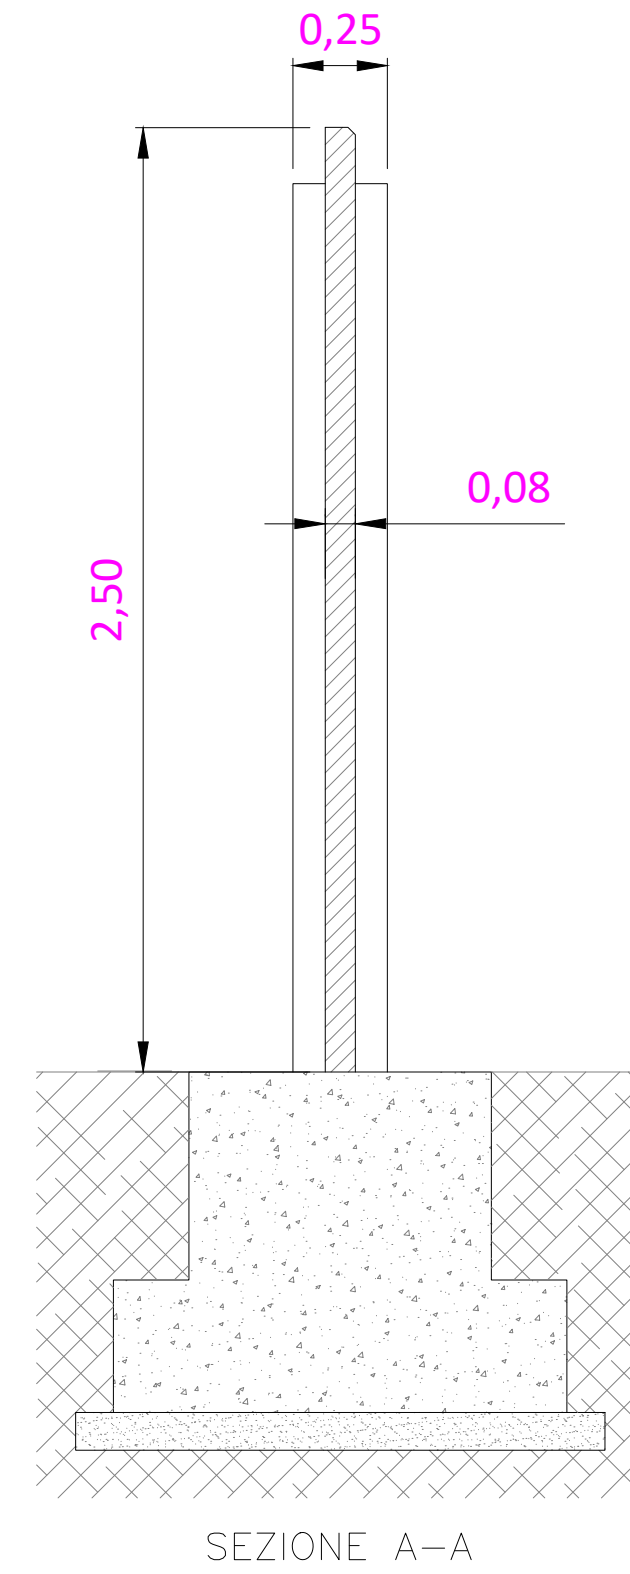

COMMITTENTE
ENGIE TREXENTA SRL
 P.Iva: 12367510968
 Via Chiese 72, Milano 20126

STUDIO DI PROGETTAZIONE
SCM Ingegneria S.r.l.
 Via C. del Croix, 55 - 72022 - Latiano (BR)

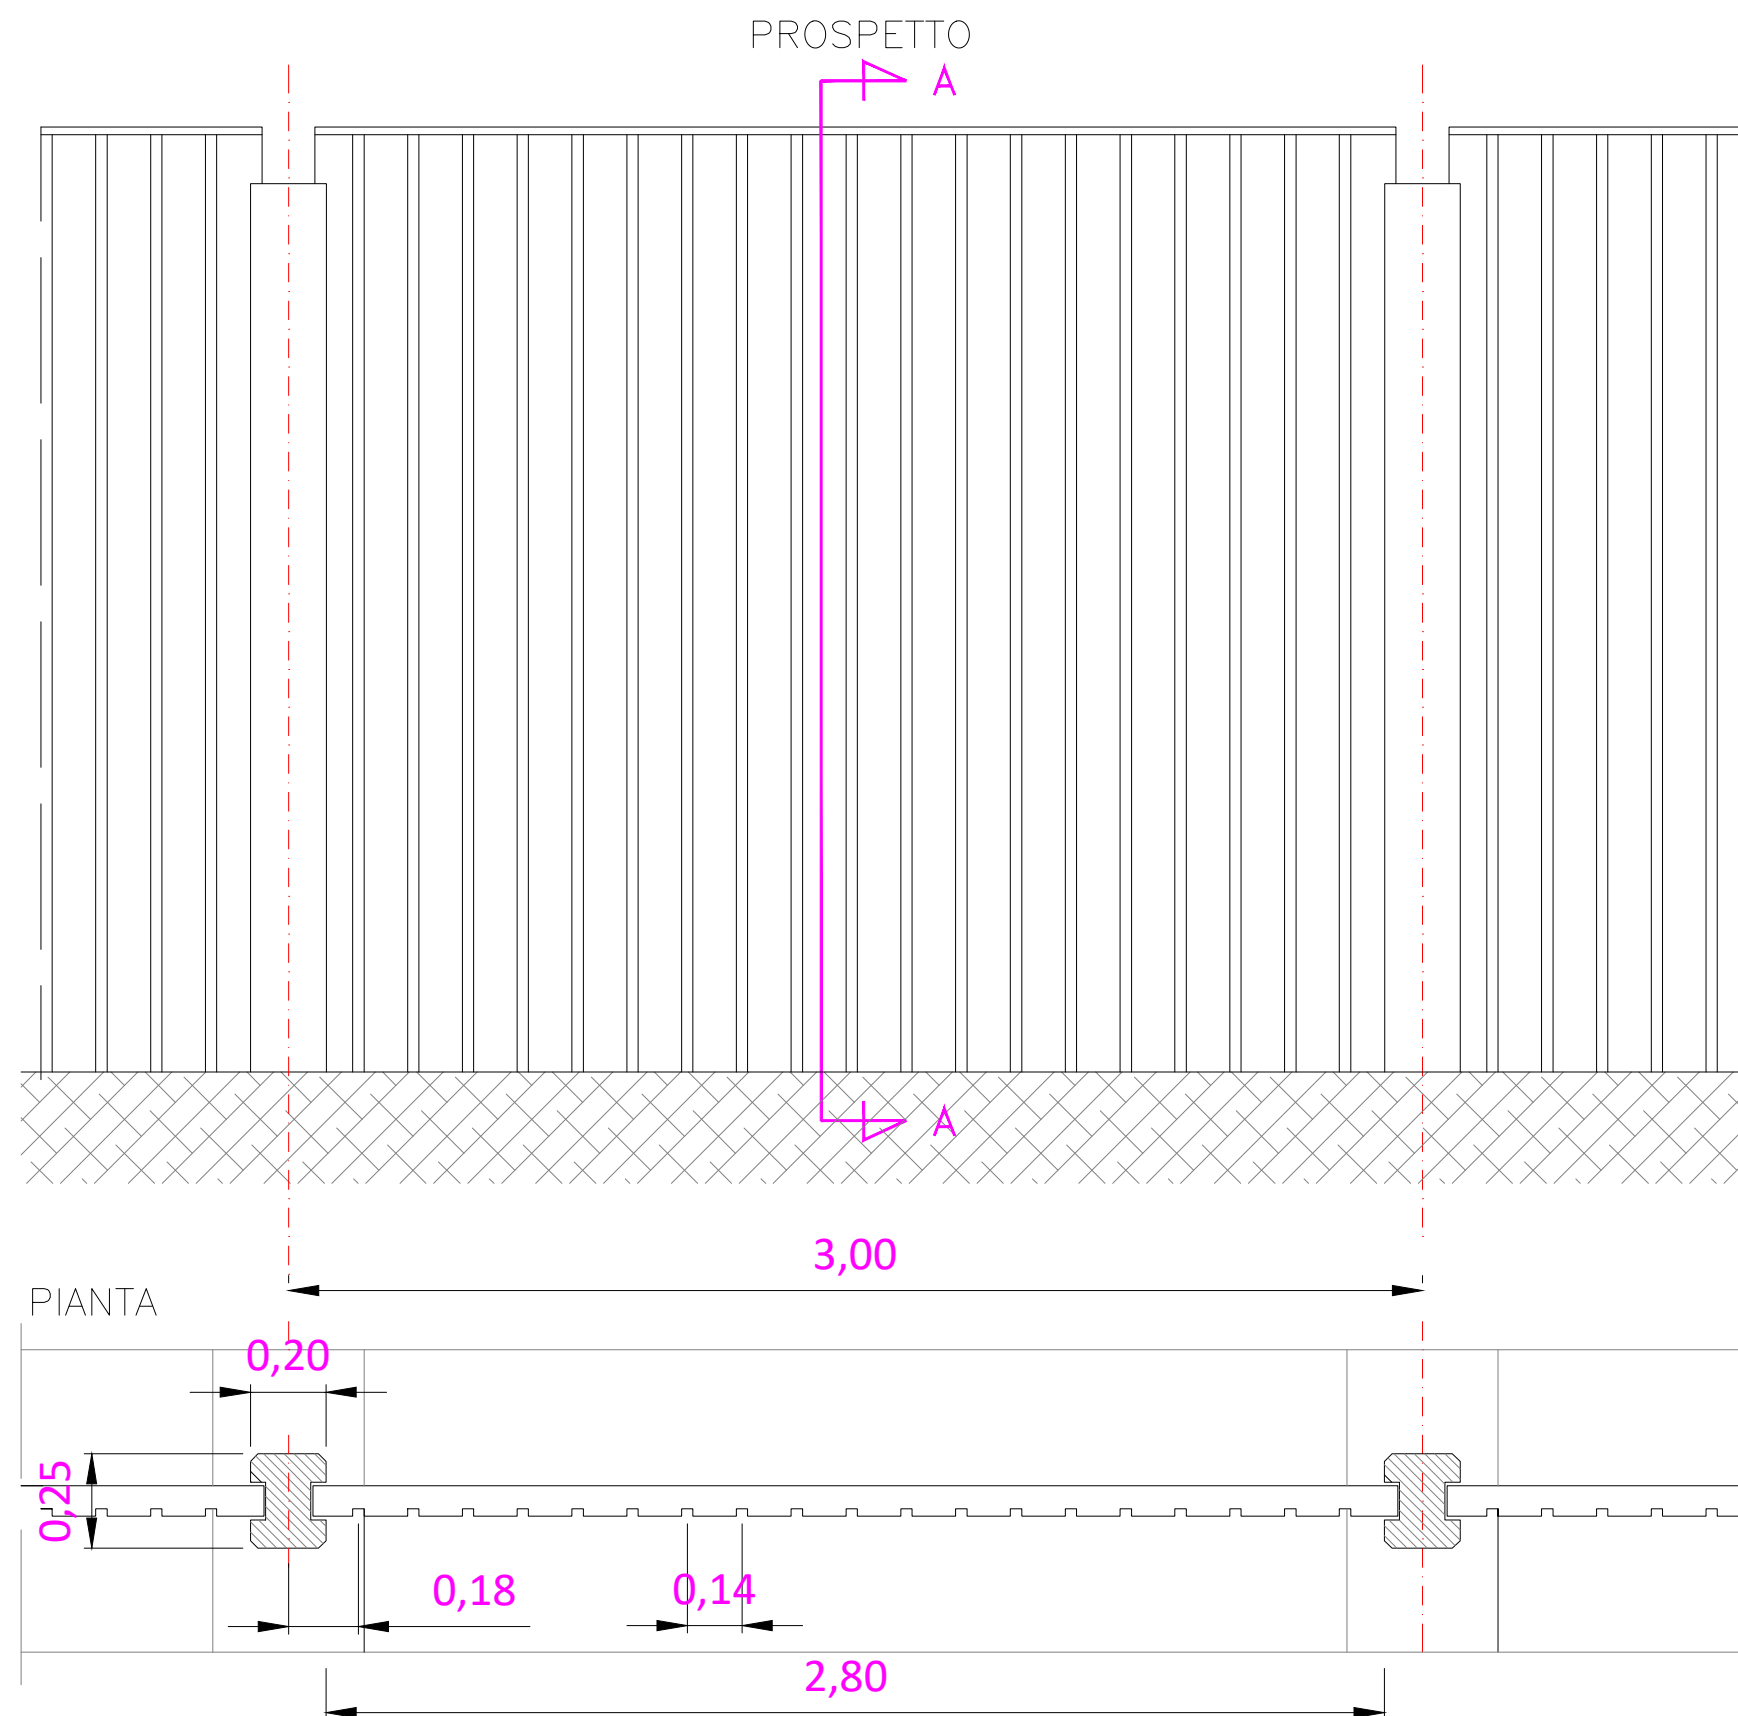

REV.	DATE	DESCRIPTION	BY	CHD	APP.
1	Ott-23	EMESSO PER ITER AUTORIZZATIVO	CC	DC	PL
0	Apr-23	EMESSO PER ITER AUTORIZZATIVO	CC	DC	PL

REVISIONS		APPROVED FOR CONSTRUCTION	
Impianto per la produzione di energia elettrica da fonte eolica di potenza pari a 42 MW denominato "Marmilla"		DWG. REV.	DATE
Comuni di Villanovaforru, Sardara, Sanluri e Furtai (SU) Variante in riduzione da 42 MW a 36 MW		SIGNATURE	
PROGETTO DEFINITIVO IMPIANTO DI UTENZA		ORDER N°	
OBJECT: Tav.18b Particolari costruttivi - Dettaglio recinzione		SUPPLIER	
		CONTRACT N°	
		SUBPROJECT CODE:	
		THIS DWG. SUPERSEDED BY	SCALE
		THIS DWG. SUPERSEDES	1:20
THIS DRAWING IS THE PROPERTY OF ENGIE TREXENTA SRL AND IS LENT WITH-OUT CONSIDERATION OTHER THAN THE BORROWER'S AGREEMENT THAT IT SHALL NOT BE REPRODUCED COPIED LENT OR DISPOSED OF DIRECTLY OR INDIRECTLY. NOR USED FOR ANY PURPOSE OTHER THAN THAT FOR WHICH IT IS SPECIFICALLY FURNISHED THE APPARATUS SHOWN IN THE DRAWING IS COVERED BY PATENTS.		FWI DWG N°	REV.
CAD FILE NAME:		SHEET	OF
		A2	