


COORDINATE VERTICI COLONNE JET-GROUTING

VERTICI	EST	NORD	QUOTA
VA	161651.42	240854.78	207.90
VB	161607.22	240821.63	207.90

COORDINATE VERTICI BERLINESI

VERTICI	EST	NORD
V1	161625.55	240879.03
V2	161620.48	240863.01
V3	161649.07	240853.95
V4	161672.02	240847.94
V5	161671.66	240846.80
V6	161699.12	240838.10
V7	161703.83	240825.97
V8	161598.69	240827.22
V9	161608.98	240823.96
V10	161659.37	240808.00
V11	161677.67	240802.20
V12	161673.33	240798.47

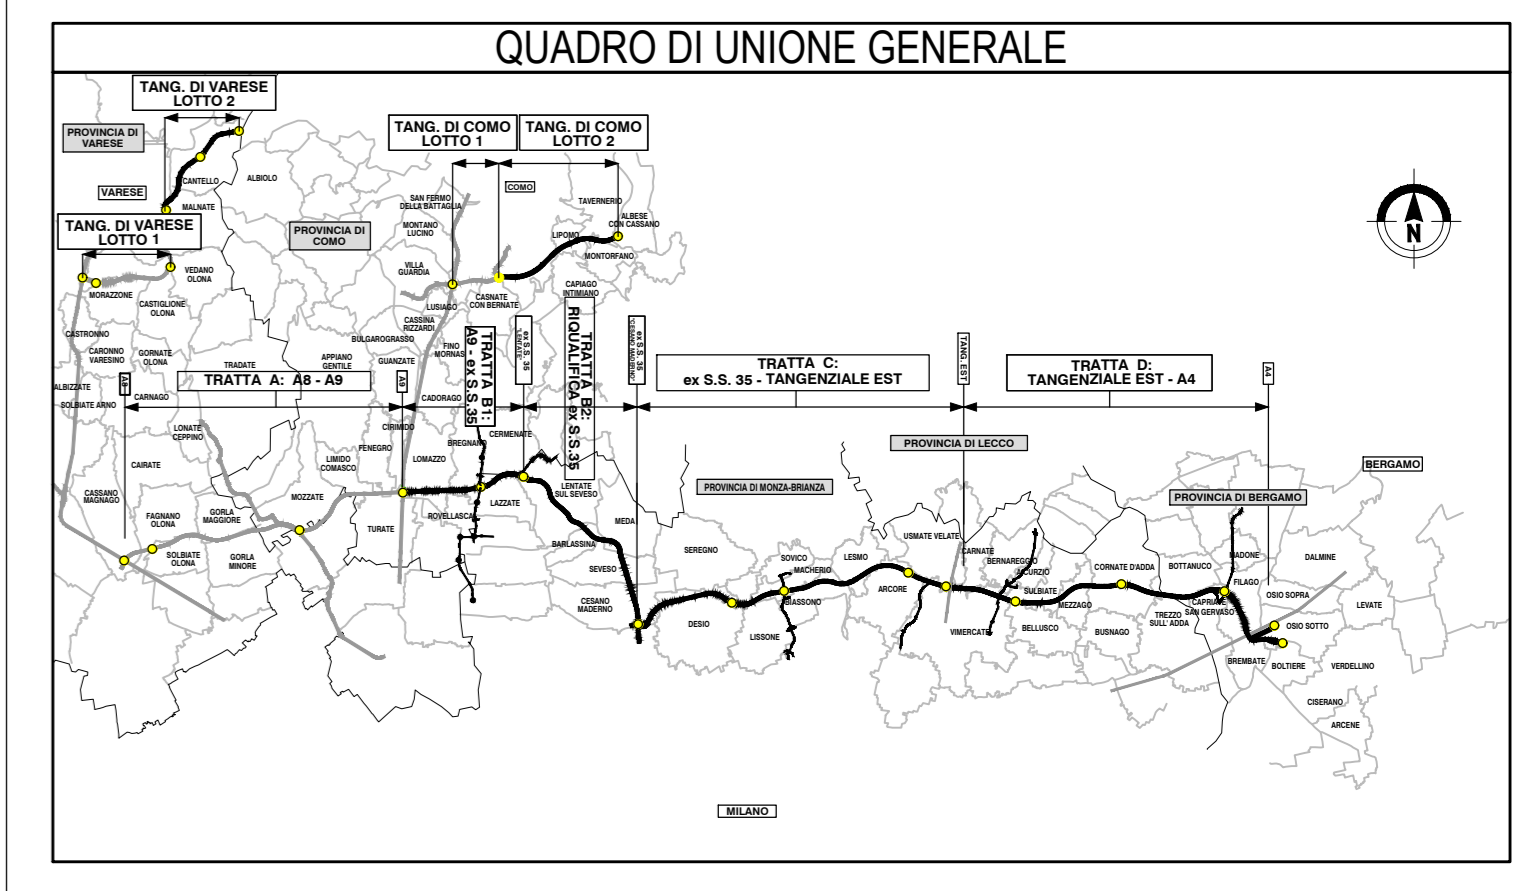

**COLLEGAMENTO AUTOSTRADALE
DALMINE-COMO-VARESE-VALICO DEL GAGGIOLE E OPERE AD ESSO CONNESSE**

**PROGETTO ESECUTIVO
TRATTA C**

**OPERE D'ARTE MAGGIORI
GALLERIE ARTIFICIALI
GALLERIA LINEA FS MILANO - CARNATE 1
OPERE PROVVISORIALI - PLANIMETRIA DI TRACCIAMENTO**

IDENTIFICAZIONE ELABORATO				CONTRAENTE GENERALE			
TIPOLOGIA	TRATTA	OPERA	PROIEZIONE	DATA	REVISIONE	ELABORAZIONE PROGETTUALE	
IS	CC	AR	PT	05/11/2023	01	PROGETTO	REVISIONI
CONTRATTORE PEDELOMBARDA NUOVA S.p.A.				PROGETTISTI ING. CARLO			

