


C-E-D
Sez. 279
Progr.: 5+975.00
Scala : 1:200.200
Q.Rif. : 190.00

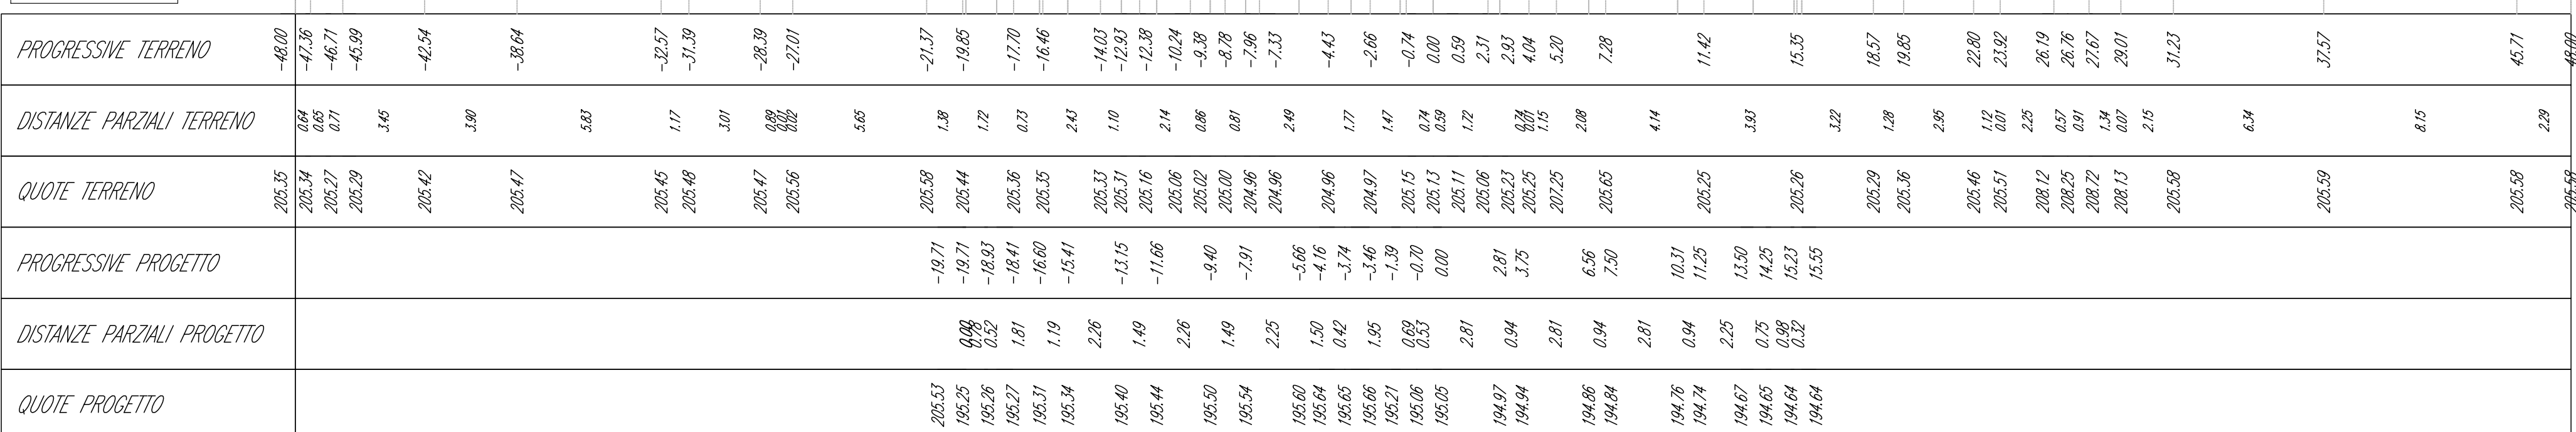

Volume cumulato alla progressiva 5+975.00

Area St.	382.01
Area Rp.	0.00
Vol. St. (norm.)	9296.23
Vol. Rp. (norm.)	0.00
Vol. St. (cumul.)	288303.40
Vol. Rp. (cumul.)	0.00
Vol. (diff.)	288303.40

C-E-D
Sez. 280
Progr.: 5+989.24
Scala : 1:200.200
Q.Rif. : 190.00

