







M.167	154481.421647	240415.525954
M.168	154480.964634	240418.490940
M.169	154479.940424	240424.401818
M.170	154477.865350	240436.216441
M.171	154477.118798	240442.168274
M.172	154476.646910	240448.148033
M.173	154476.456526	240454.143347
M.174	154476.547677	240460.169016
M.175	154478.839257	240430.299910
M.176	154481.249291	240412.530909
M.177	154480.564948	240409.610083
M.178	154479.388912	240406.850202
M.179	154477.756158	240404.333347
M.180	154475.715302	240402.134504
M.181	154473.340397	240400.301521
M.182	154470.981000	240398.448620

M.193	154439.919944	240388.907495
M.194	154436.962495	240388.404731
M.195	154434.004984	240387.901957
M.196	154431.047308	240387.399154
M.197	154428.092128	240386.883083
M.198	154425.136809	240386.366987
M.199	154422.179241	240385.864203
M.200	154419.221673	240385.361419
M.201	154416.264273	240384.858663
M.202	154413.306501	240384.355845
M.203	154410.346701	240383.866375
M.204	154407.386936	240383.376911

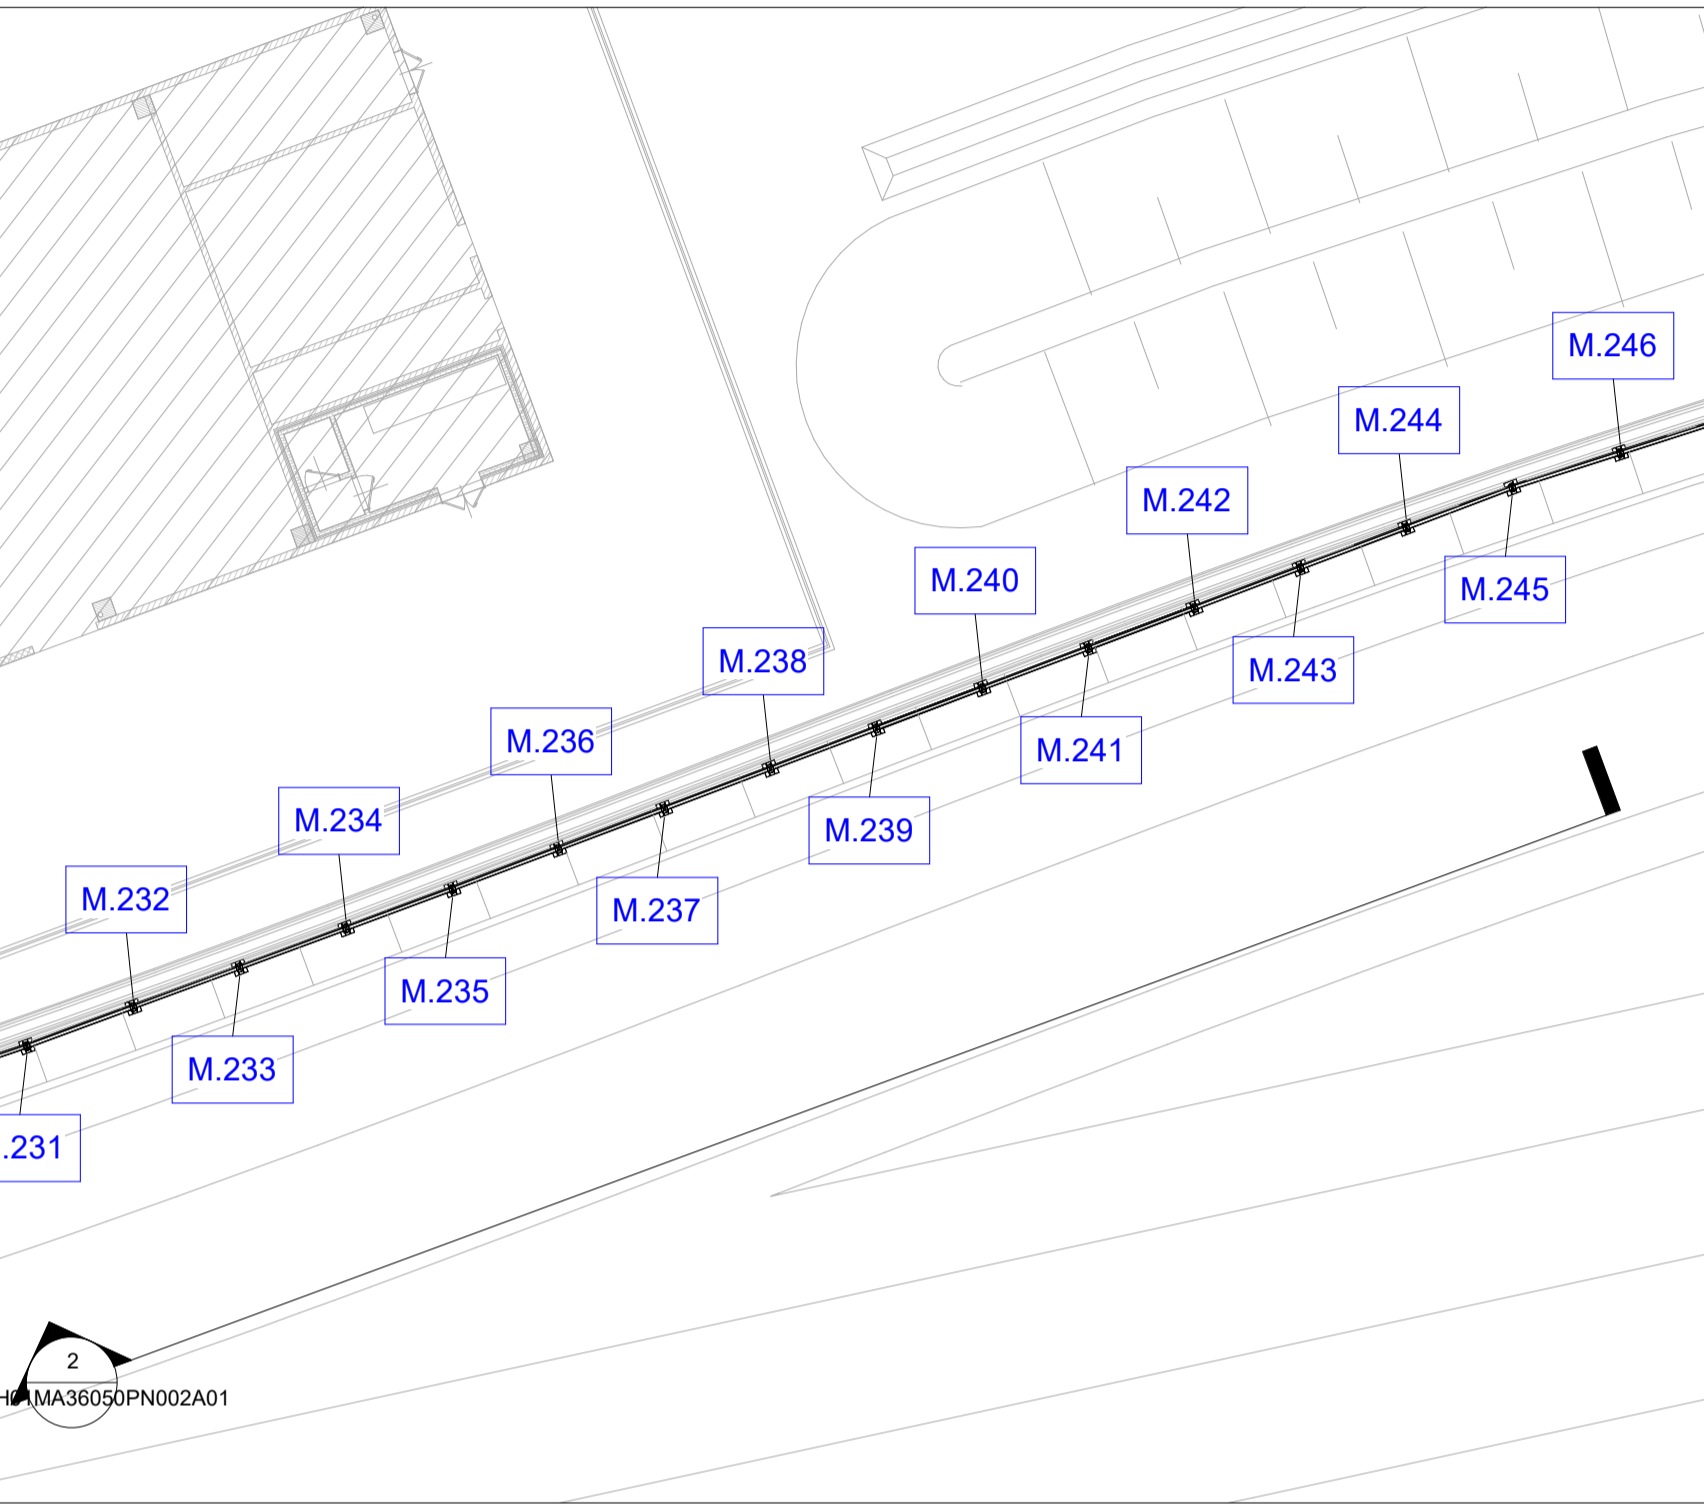

Abaco Coordinate di Tracciamento CBA36

PUNTO n.	E	N
M.249	154281.059759	240361.449872
M.250	154283.997177	240362.104795
M.251	154286.923965	240362.763518
M.252	154289.876686	240363.341342
M.253	154292.821026	240363.916550
M.254	154295.779644	240364.490526
M.255	154298.723983	240365.065734
M.256	154301.698232	240365.556528
M.257	154304.657743	240366.047747
M.258	154307.637777	240366.534527
M.259	154310.597287	240367.025747
M.260	154313.577321	240367.512527
M.261	154316.536831	240368.003746
M.262	154319.516865	240368.490526
M.263	154322.476375	240368.981745
M.264	154325.453540	240369.485508
M.265	154328.410157	240369.993852
M.266	154331.387322	240370.497876
M.267	154334.343940	240371.006221
M.268	154337.321105	240371.510245
M.269	154340.277722	240372.018589
M.270	154343.254888	240372.522613
M.271	154346.211505	240373.030958
M.272	154349.188671	240373.534982
M.273	154352.145288	240374.043326
M.274	154355.121284	240374.547919
M.275	154358.077901	240375.056264
M.276	154361.055067	240375.560287
M.277	154364.011684	240376.068632
M.278	154366.988850	240376.572656

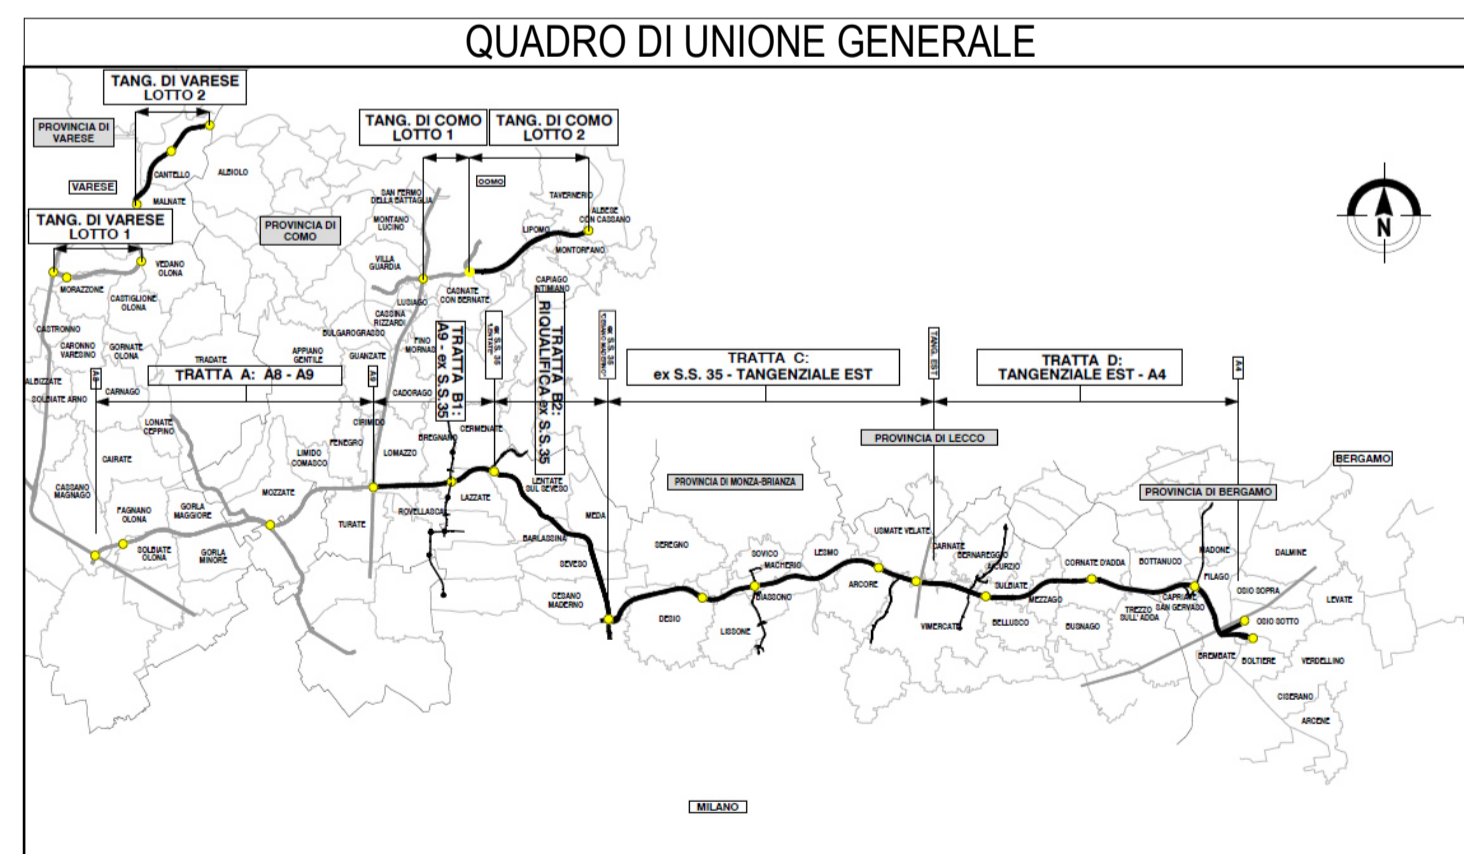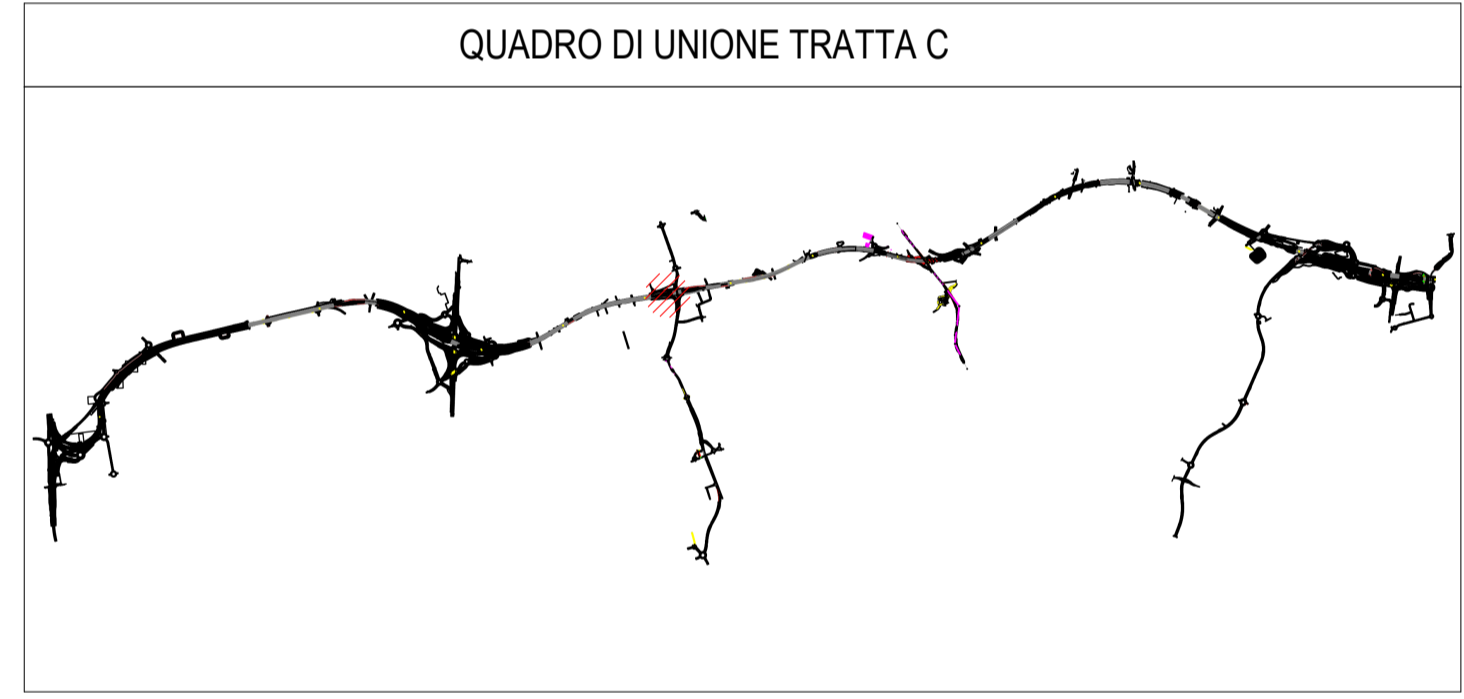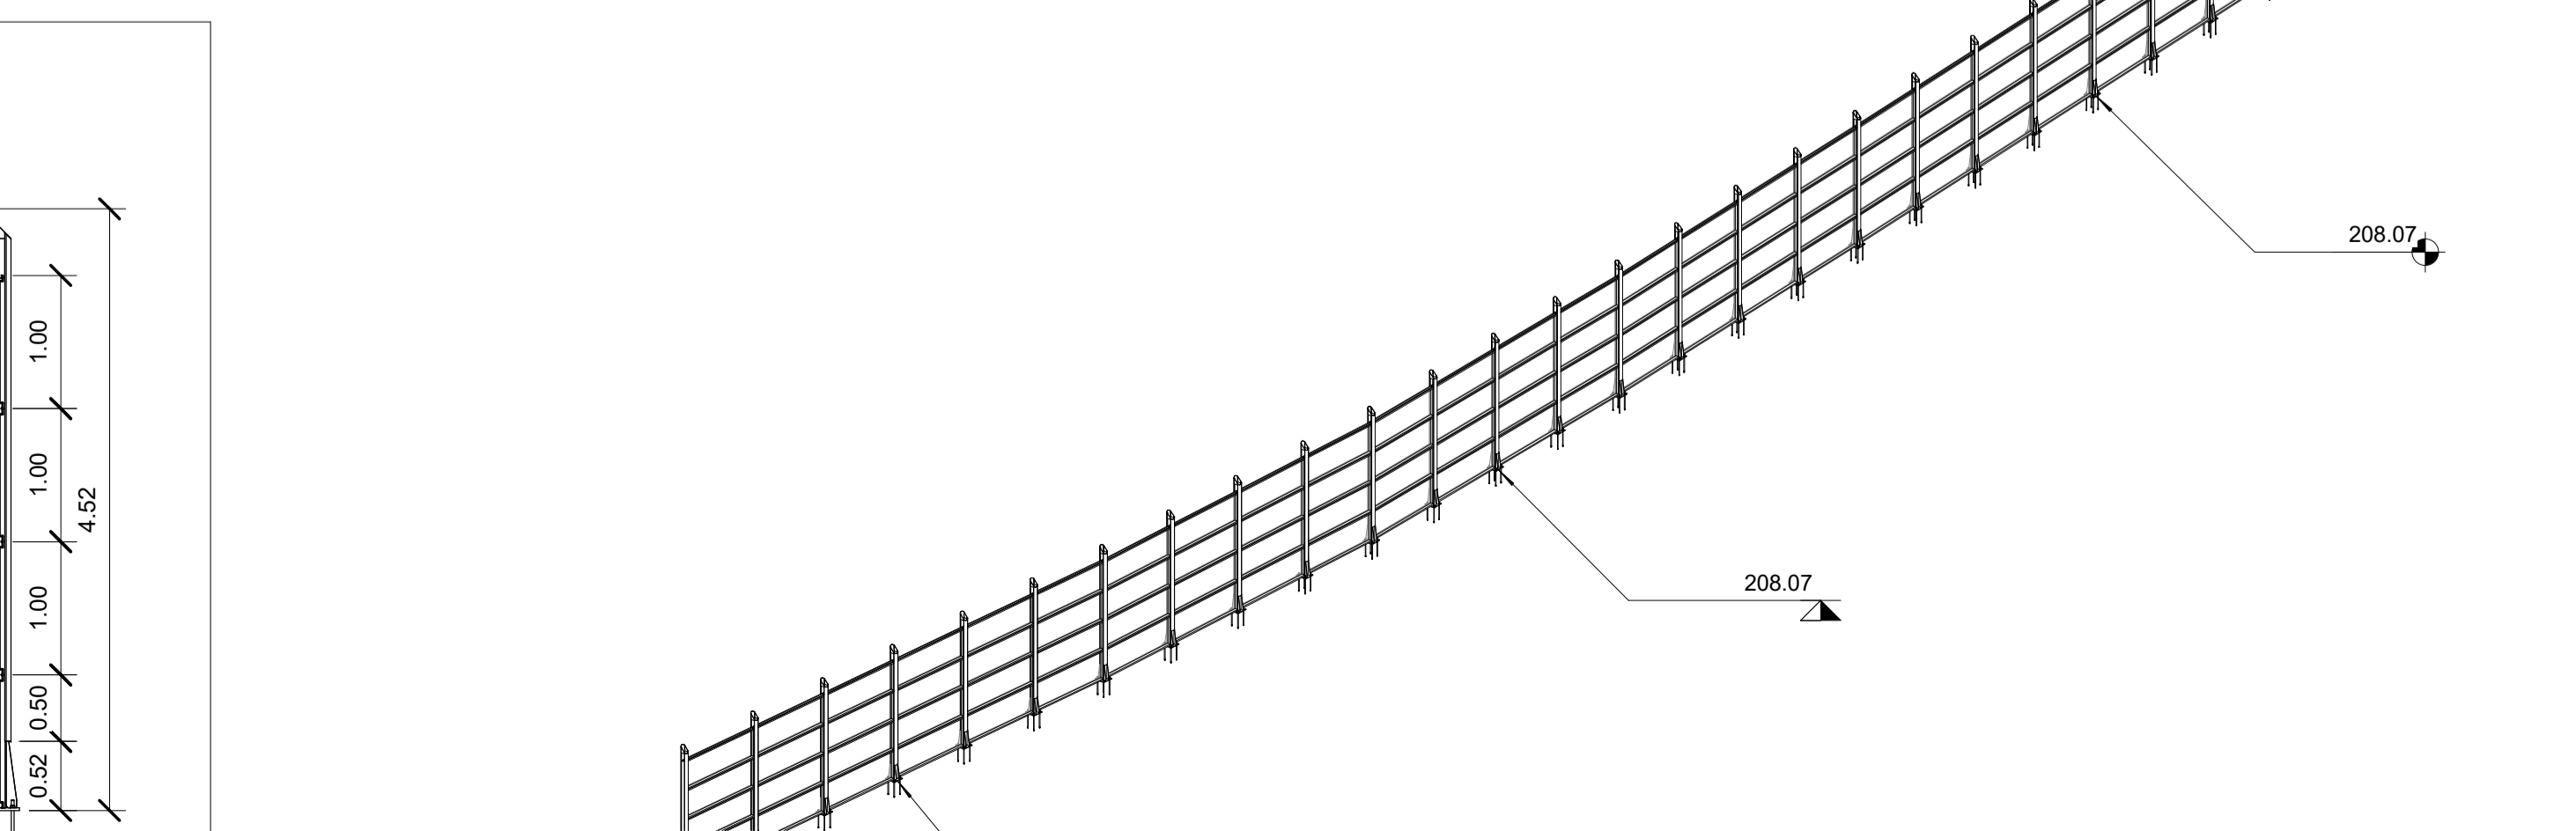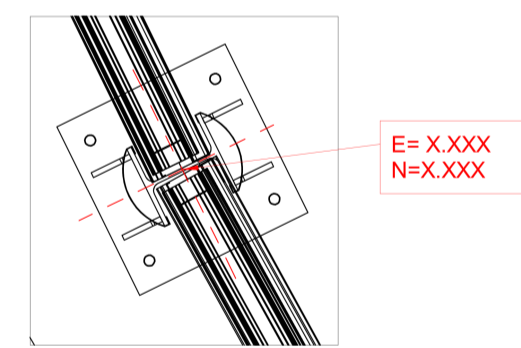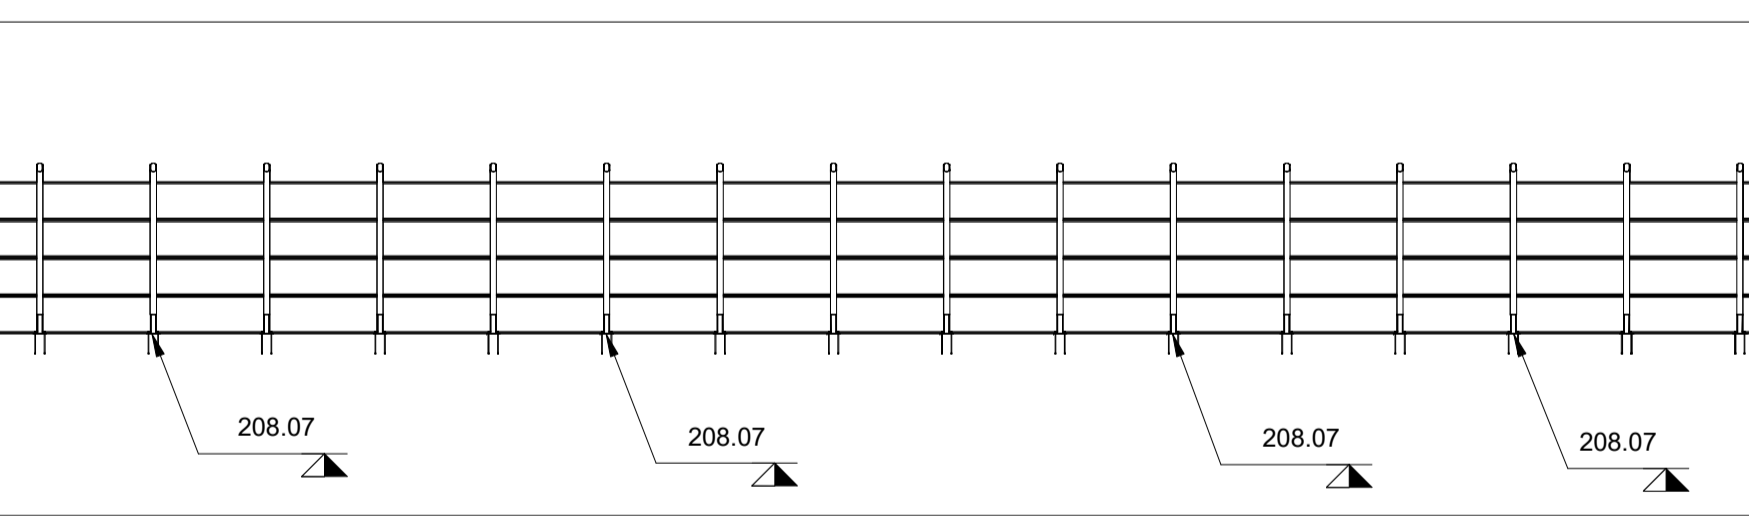

CONCESSIONI AUTOSTRADALI LOMBARDE  
 Autostrada Pedemontana Lombardia  
**COLLEGAMENTO AUTOSTRADE**  
**DALMINE-COMO-VARESE-VALICO DEL GAGGIOLO E OPERE AD ESSO CONNESSE**  
 CODICE C.U.P. F11B06000270007  
**PROGETTO ESECUTIVO**  
**TRATTA C**  
 Pianta WBS.C.BA.36 PT1