


SCALA 1 : 50

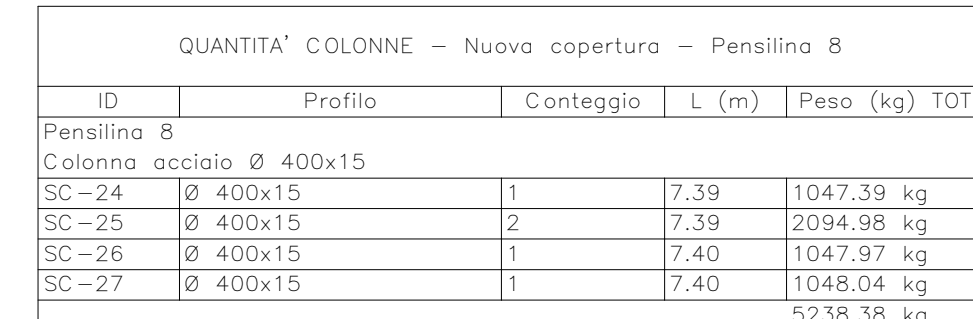

File: IBOU1BEZZBBRI1000053C.dwg	n. Elab.: x
---------------------------------	-------------