
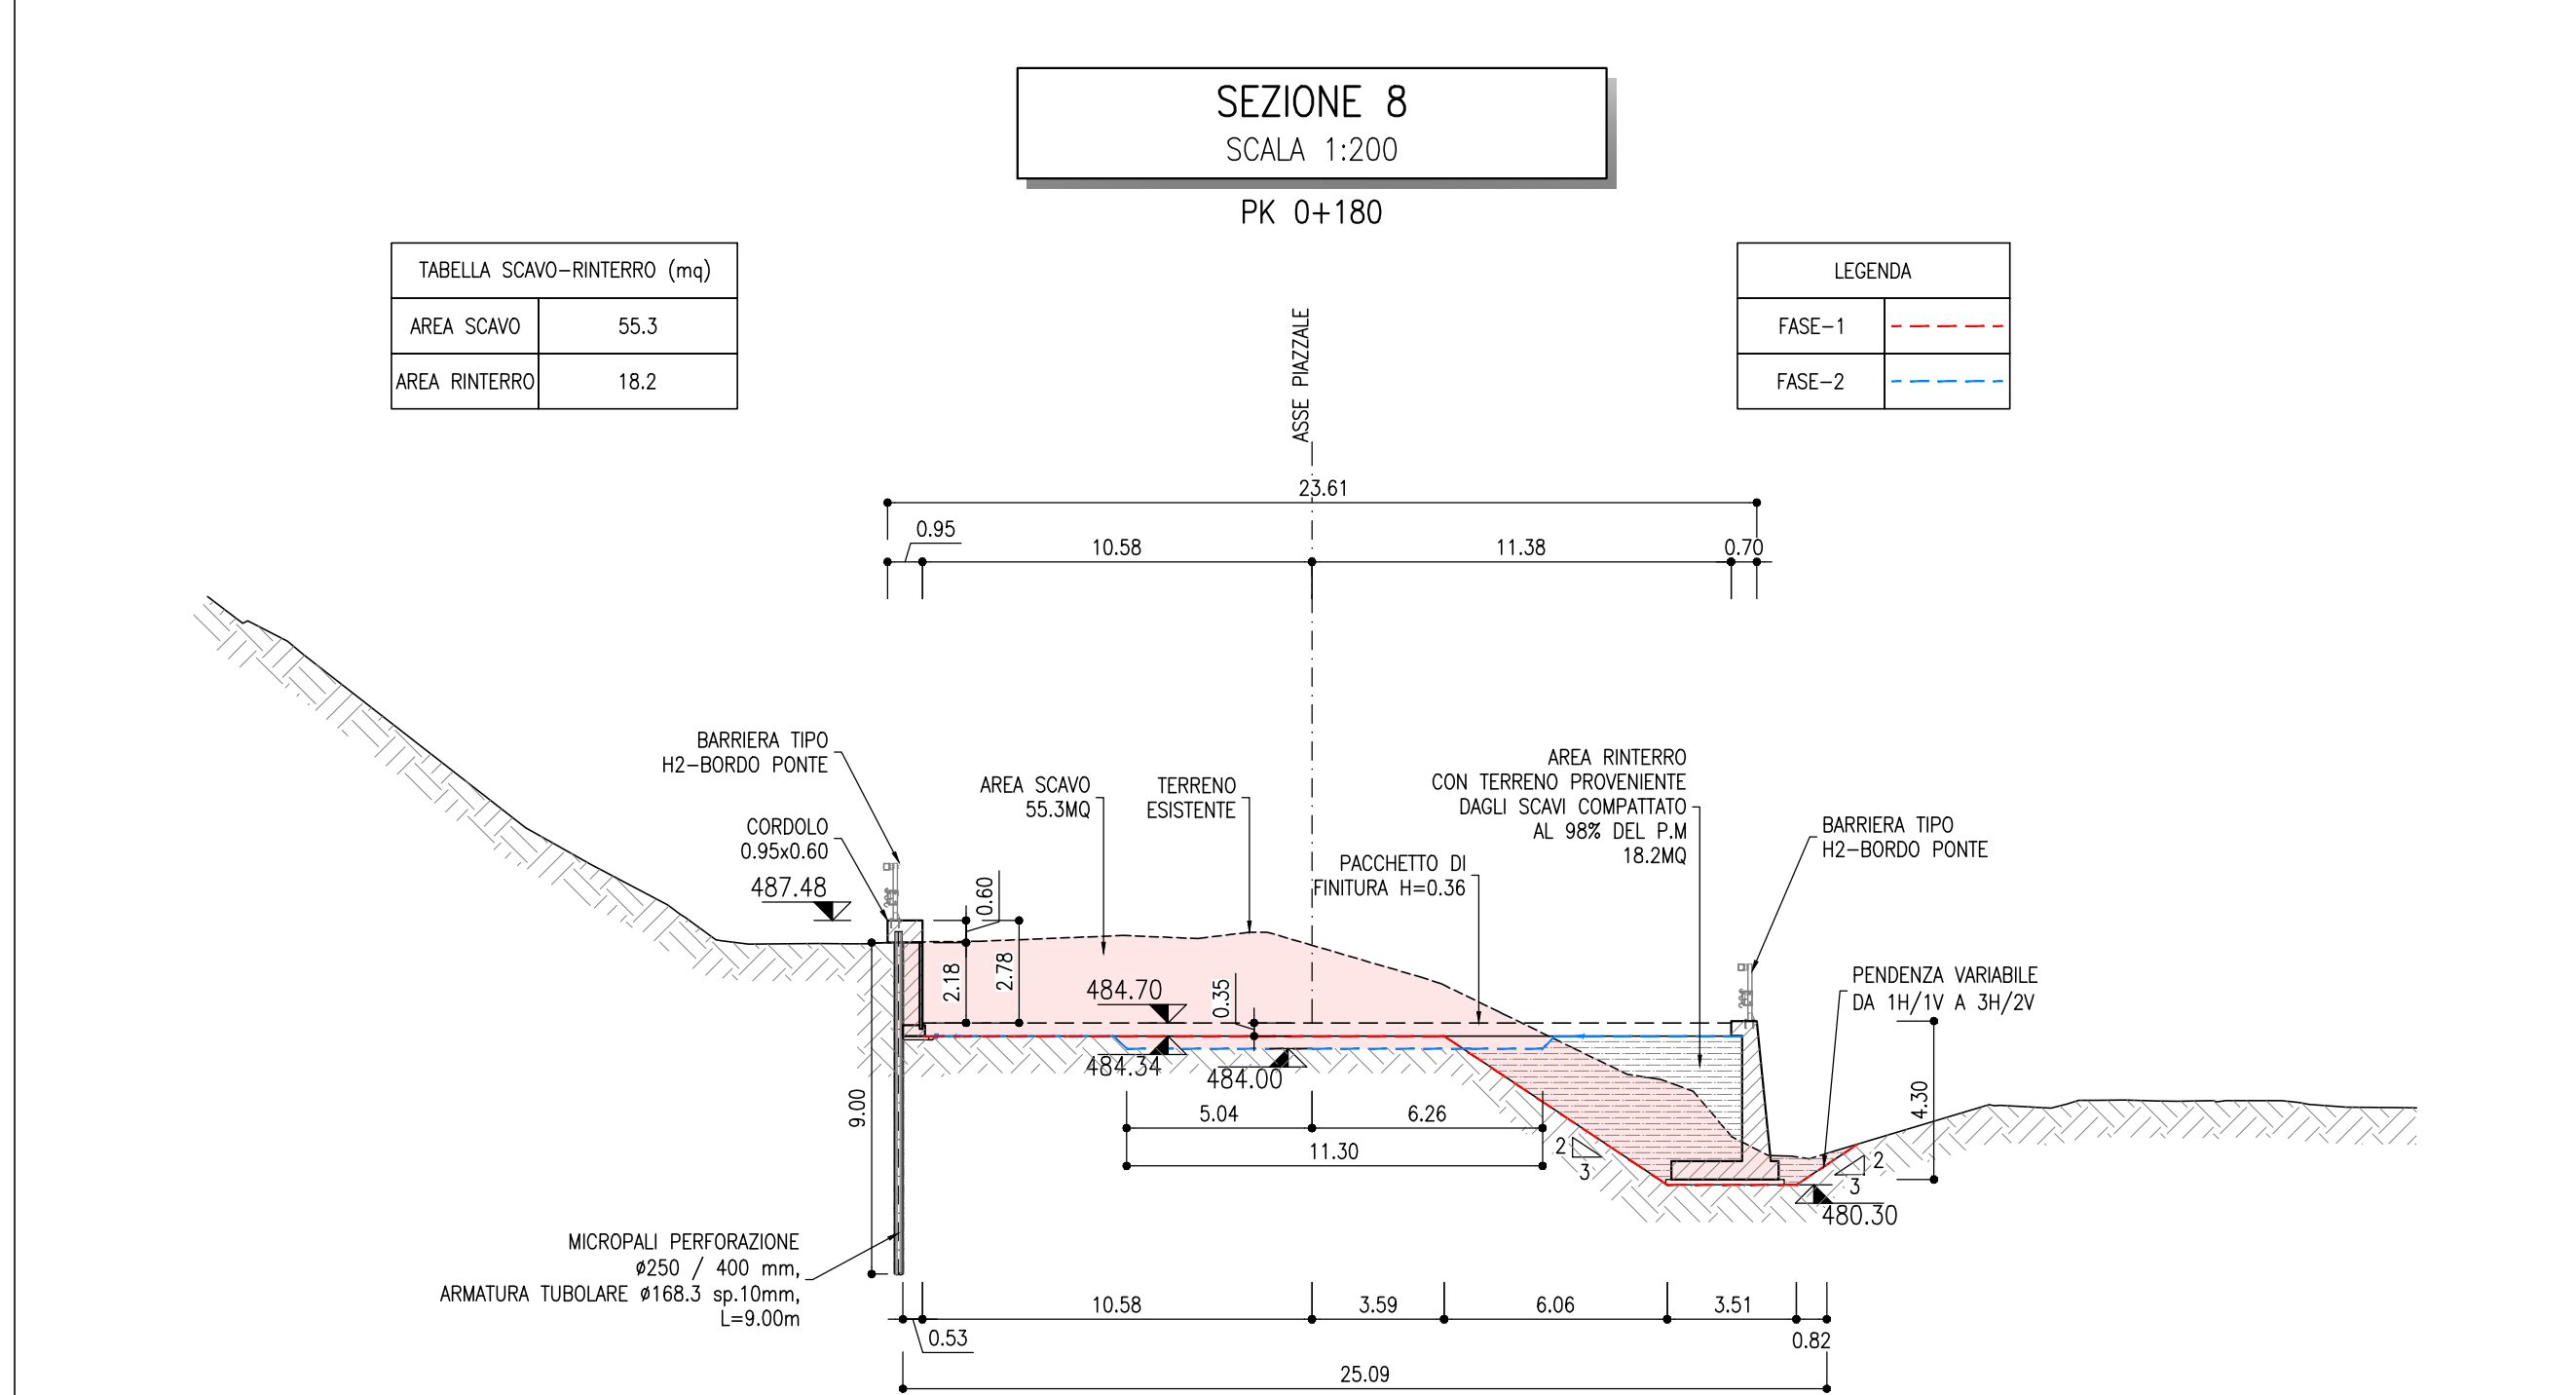


Table of coordinates for grid lines A1 to A30 and B1 to B30. Columns include PUNTO, E [m], and N [m].

Table of coordinates for grid lines B1 to B30. Columns include PUNTO, E [m], and N [m].

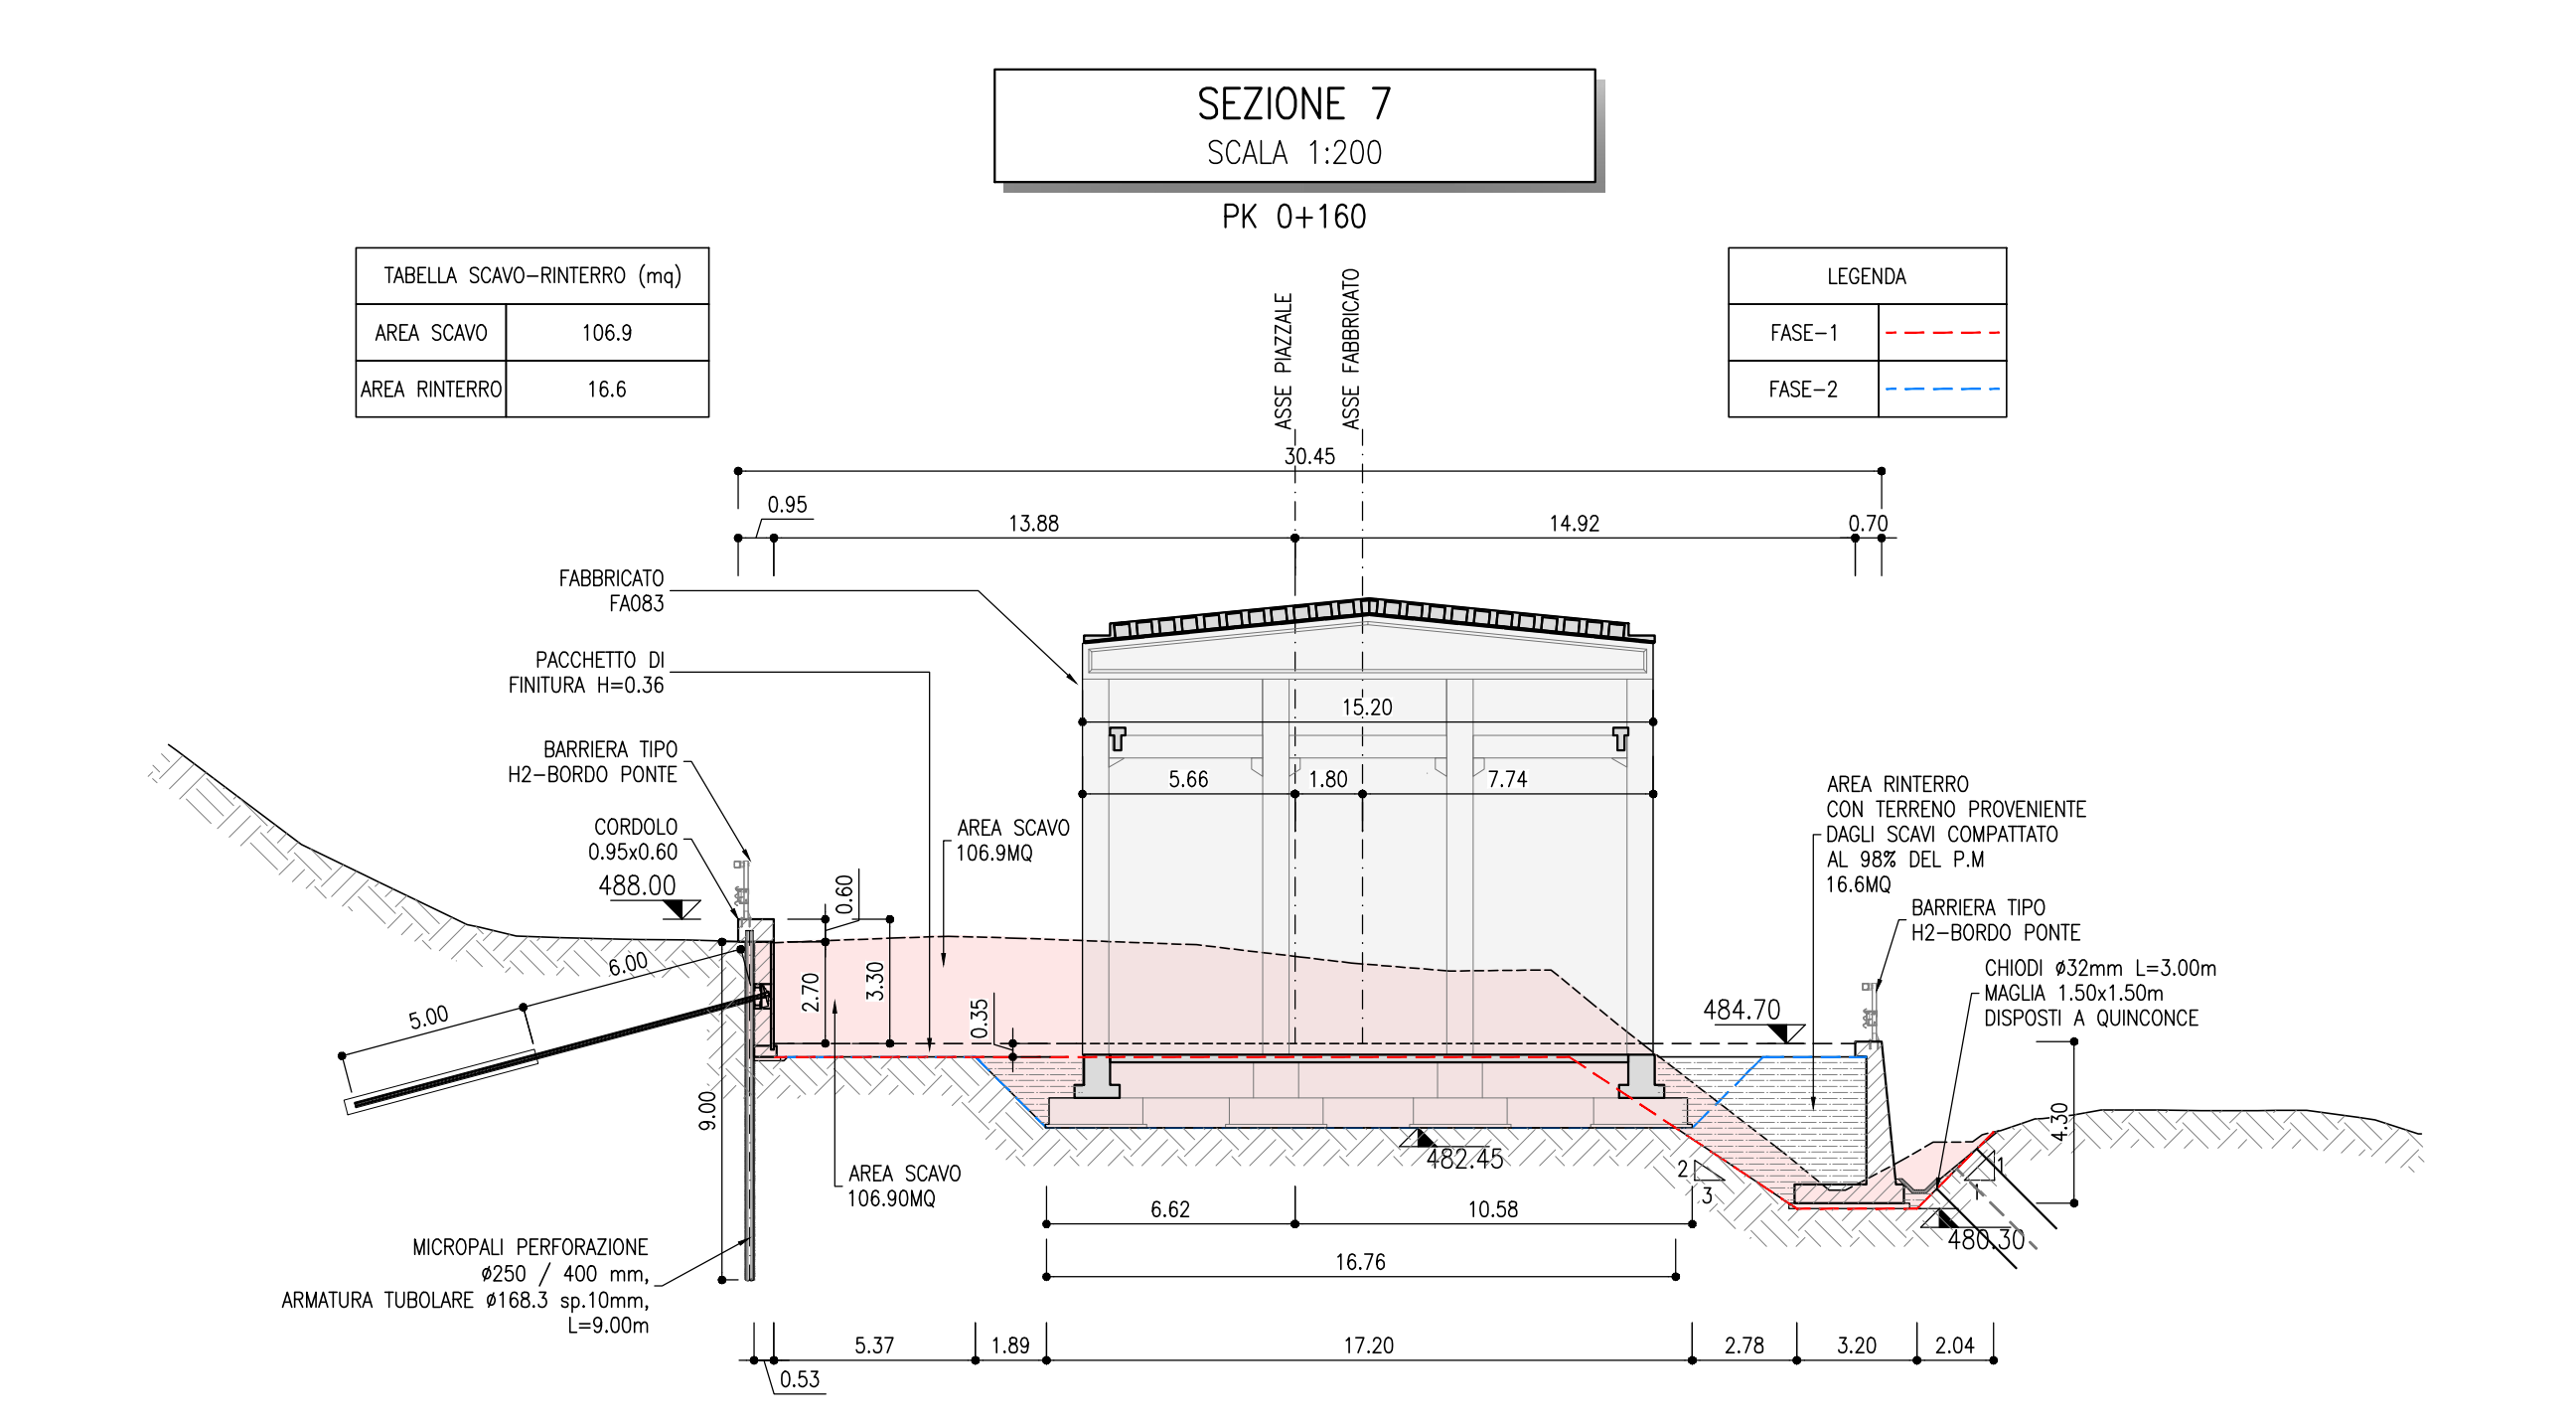

VOLUME SCAVO-RINTERRO. Summary table of excavation and backfill volumes for Phase 1 and Phase 2.

MISTO CEMENTATO. Description of the concrete mix used, including proportions and standards.

Project information including logos for RFI, Italferr, SWS, and other stakeholders, along with project name and location.

Approval and signature section, including the name of the project manager and the date of approval.