


PIAZZALI	
AREA	SUPERFICIE (mq)
A	13.491
B	4.063
C	4.860
D	1.709
E	5.569
F	12.740
G	5.400
TOT	47.832

PIAZZALI nord (A+B+C+D) = 24.123mq  
 PIAZZALI sud (E+F+G) = 23.709mq

**CONDOTTE IN PE STRUTTURATO**


TRATTO	DIAMETRO ESTERNO
P1-P2	Ø 500
P3-P4	Ø 500
P5-P4	Ø 580
P4-P2	Ø 800
P2-P6	Ø 930
P7-P8	Ø 465
P9-P8	Ø 465
P8-P10	Ø 580
P11-P10	Ø 465
P10-P6	Ø 800
P6-P13	Ø 1200
P12-P13	Ø 465
P13-V1	Ø 1200
P14-P15	Ø 465
P15-P16	Ø 500
P17-P16	Ø 465
P16-P18	Ø 700
P19-P25	Ø 580
P25-P18	Ø 700
P18-P22	Ø 1000
P20-P21	Ø 580
P21-P22	Ø 700
P22-P23	Ø 1200
P24-P23	Ø 400
P23-V2	Ø 1200

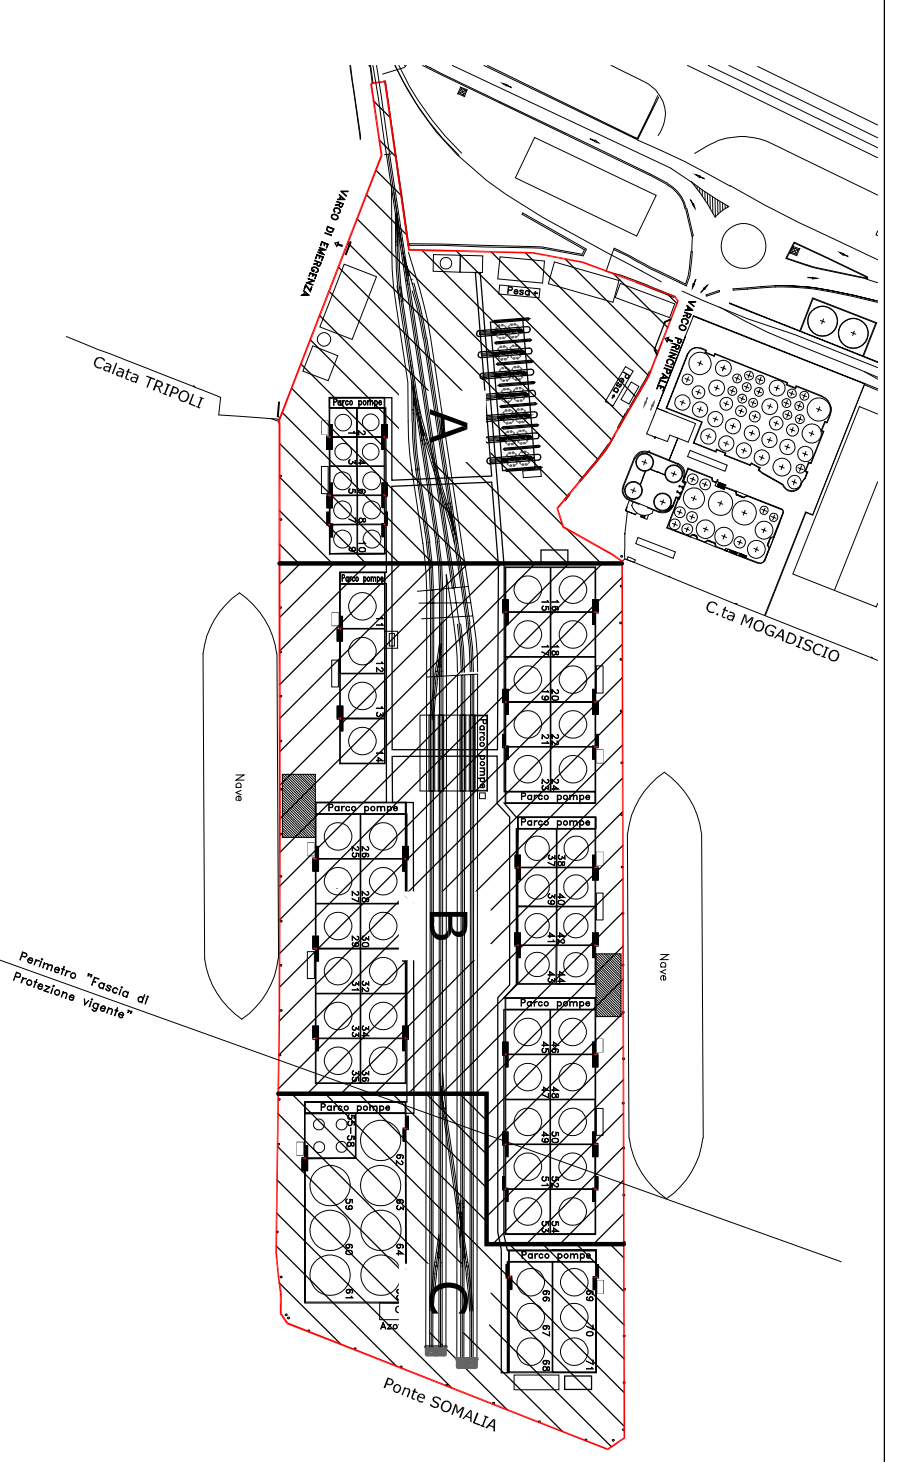

PIANTA CHIAVE

**SUPERBA**

Delocalizzazione in Ponte Somalia

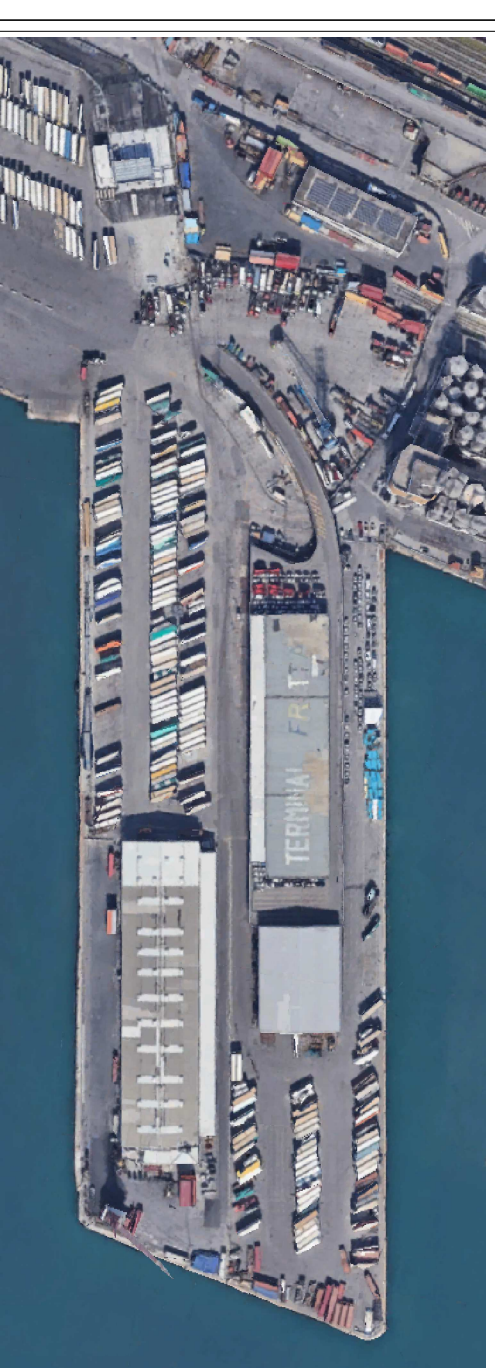

Planimetria raccolta acque meteoriche

Gruppo di Progettazione:

Il COMMITTENTE:

Il PROGETTISTA:

0	15/12/22	Emesso per autorizzazione	PROGRA	SUPERBA
REV.	DATA	DESCRIZIONE	REDATTO	APPROVATO
		<b>C0119-CIV-D-013</b>		Scala: 1:1000