



Progetto di fattibilità tecnica - economica

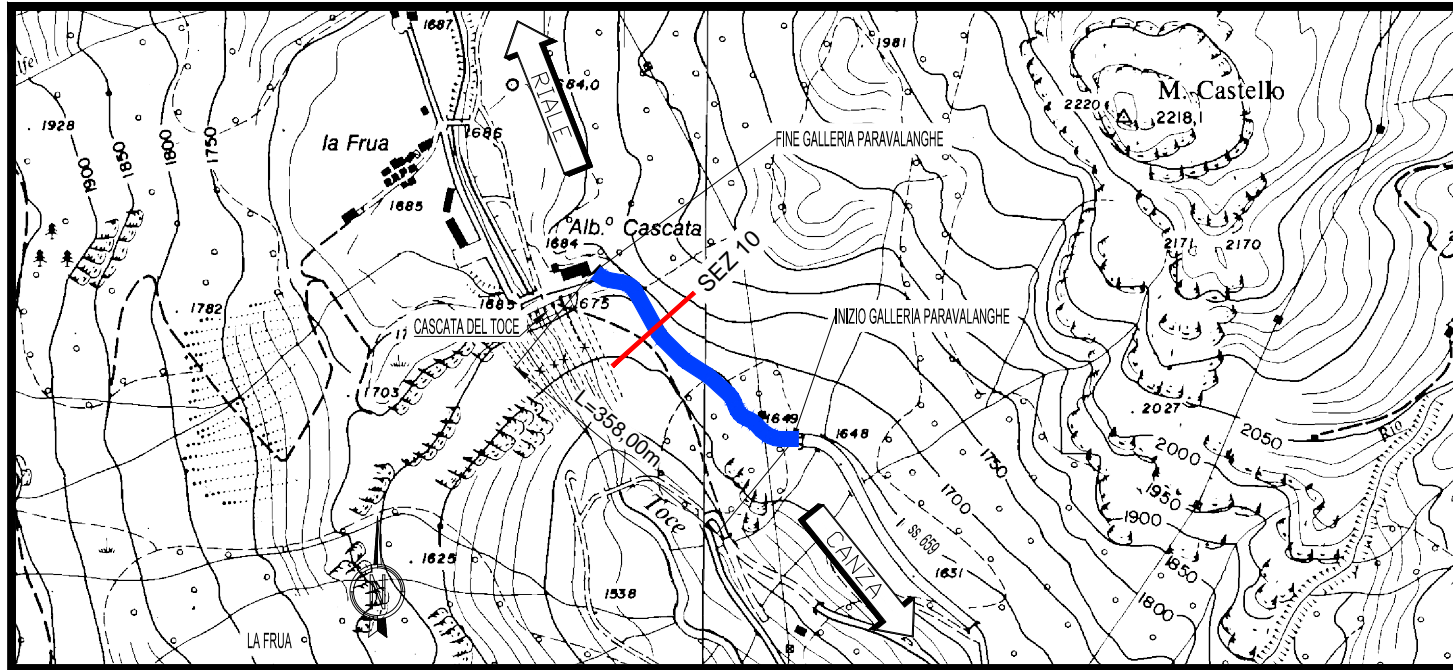


SEZIONE CORRENTE

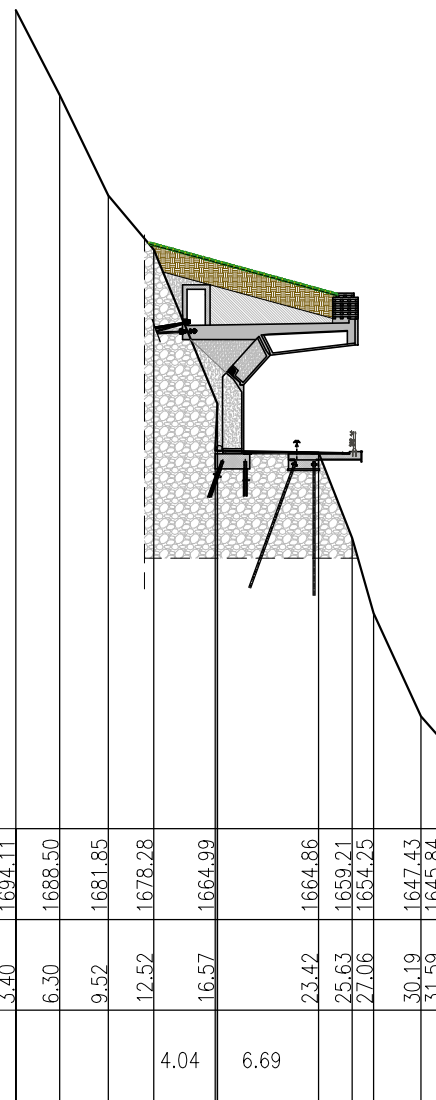


SEZ_10 Progr 202.36
Scala L = 1/ 500 H = 1/ 500
Q r 1640

Quota	1694.11	1688.50	1681.85	1678.28	1664.99	1664.86	1659.21	1654.25	1647.43	1645.84
Distanza Progr	3.40	6.30	9.52	12.52	16.57	23.42	25.63	27.06	30.19	31.59
Distanza Parz				4.04	6.69					


SEZIONE SOLETTA

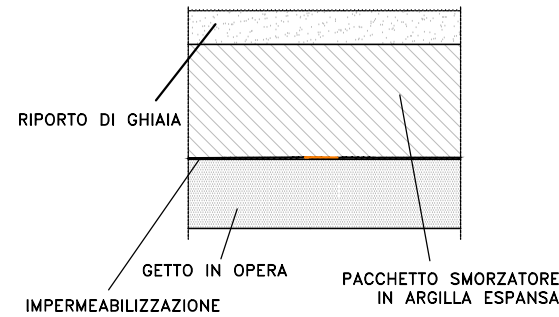

PARTICOLARE PAVIMENTAZIONE

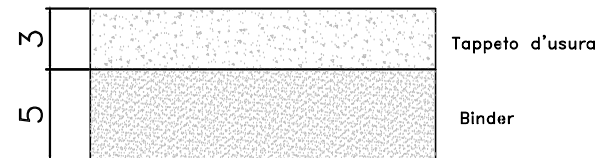

SEZIONE TIPOLOGICA

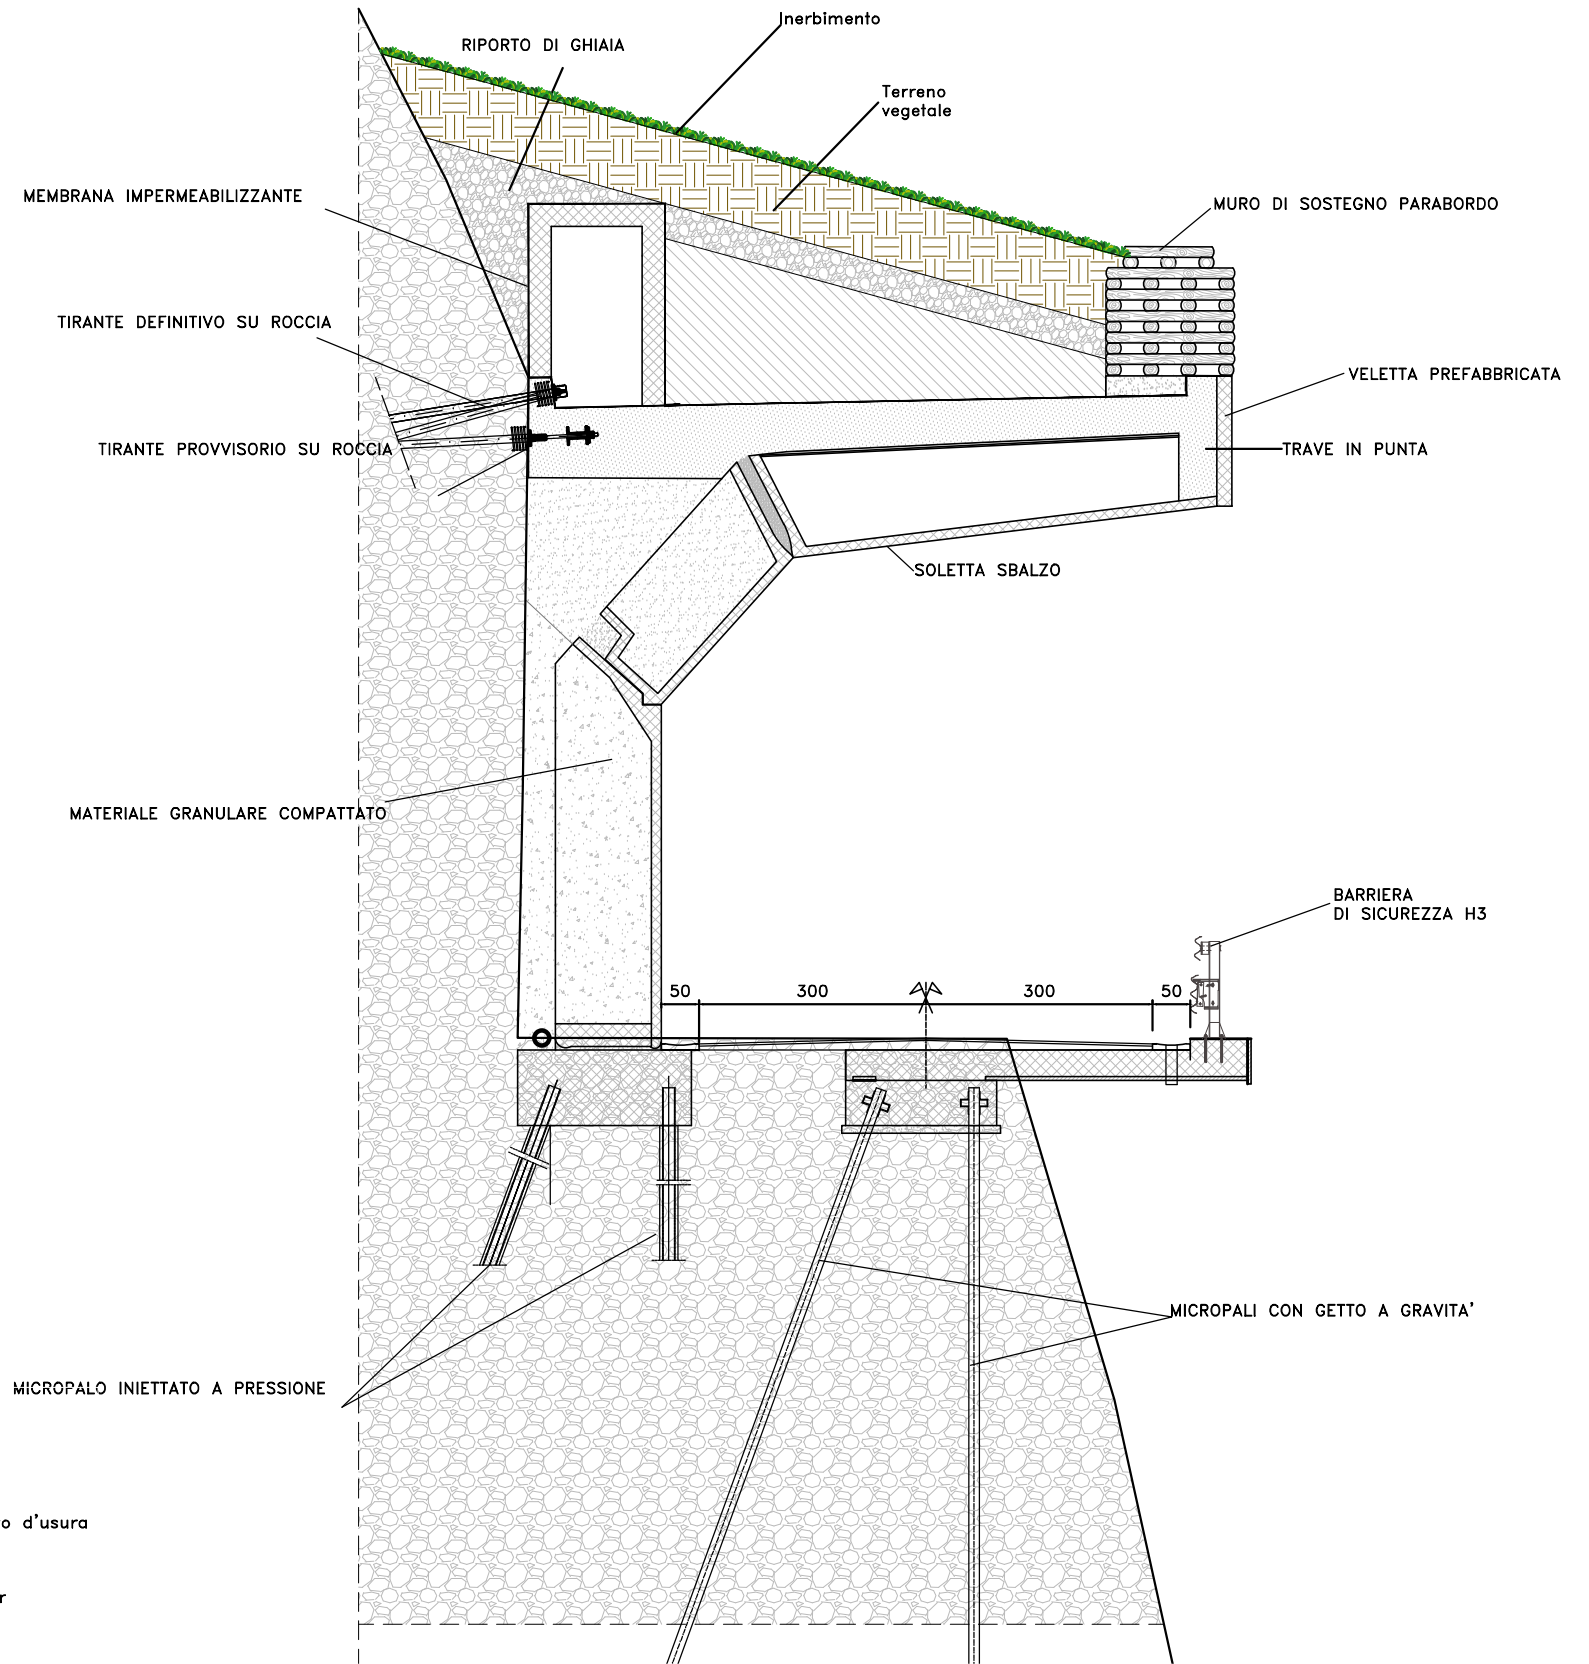

Scala Varie

Data: Luglio 2023