



STRUTTURA 1P DA 24 MODULI PER STRINGA

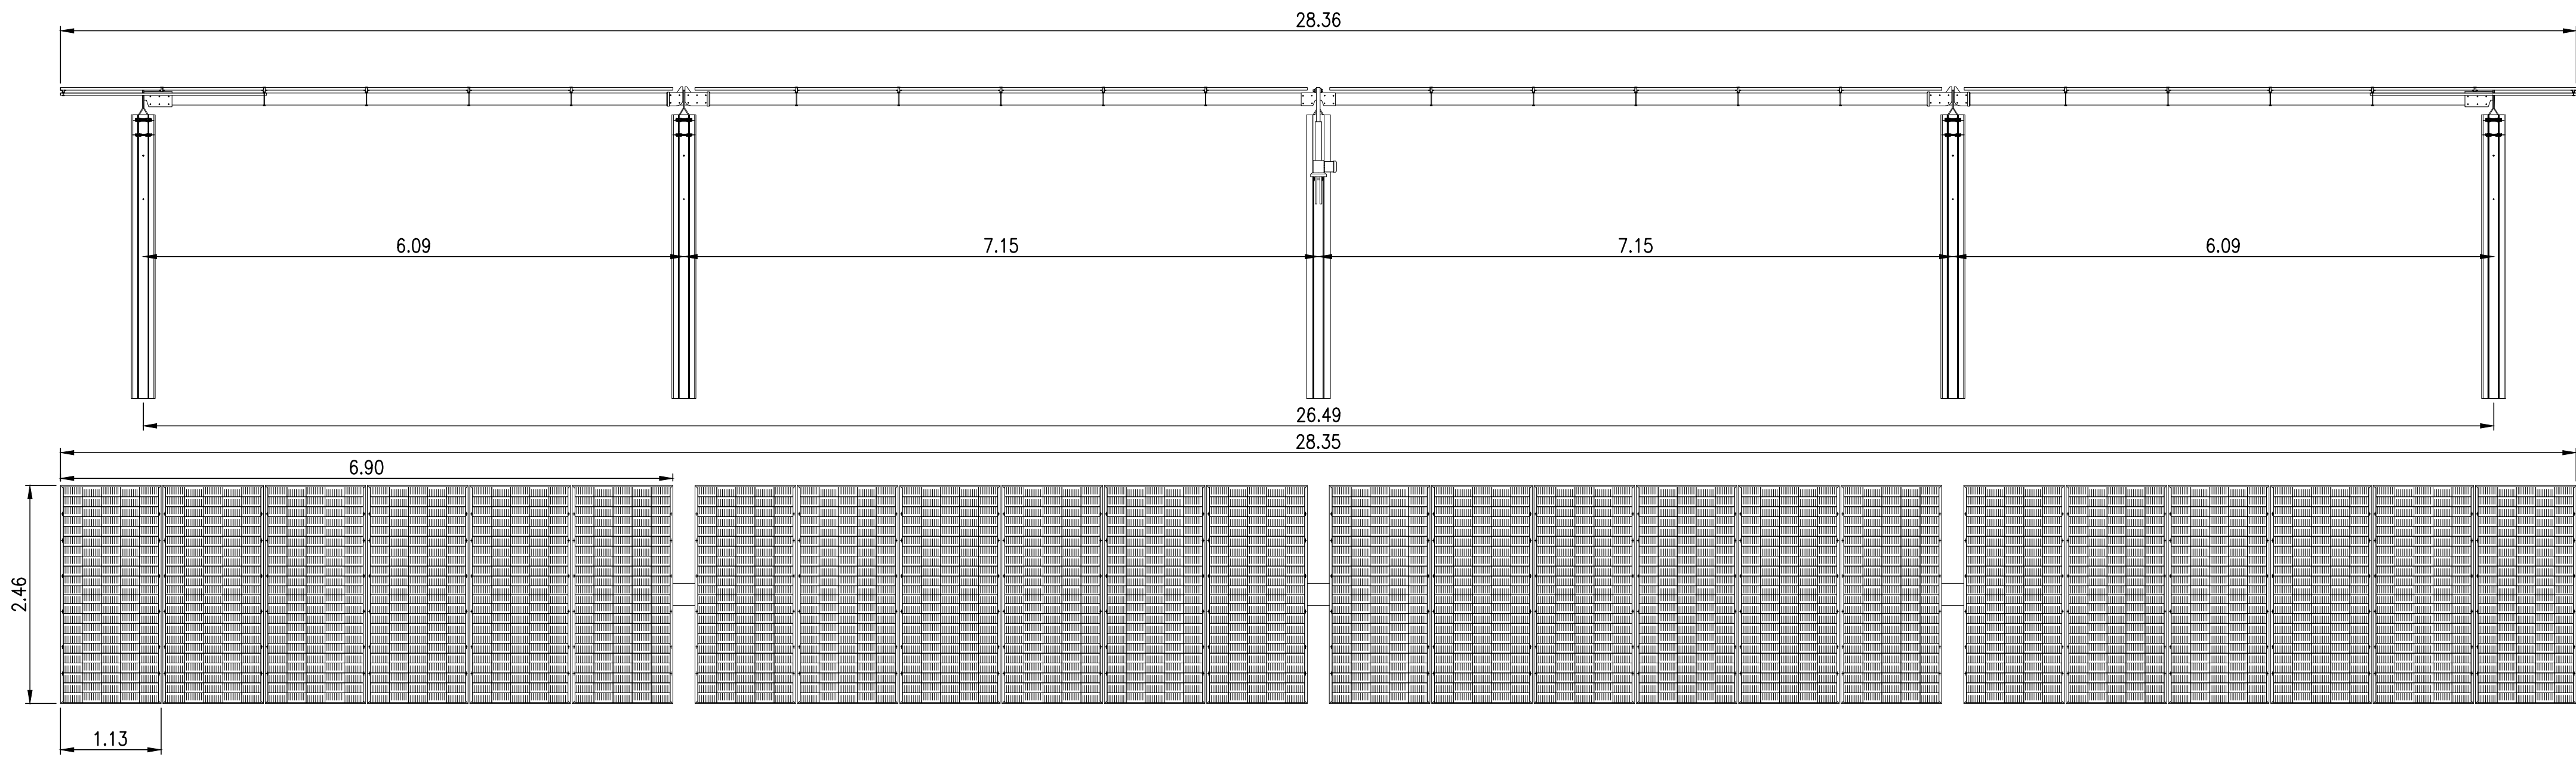

PROSPETTO DELLA STRINGA

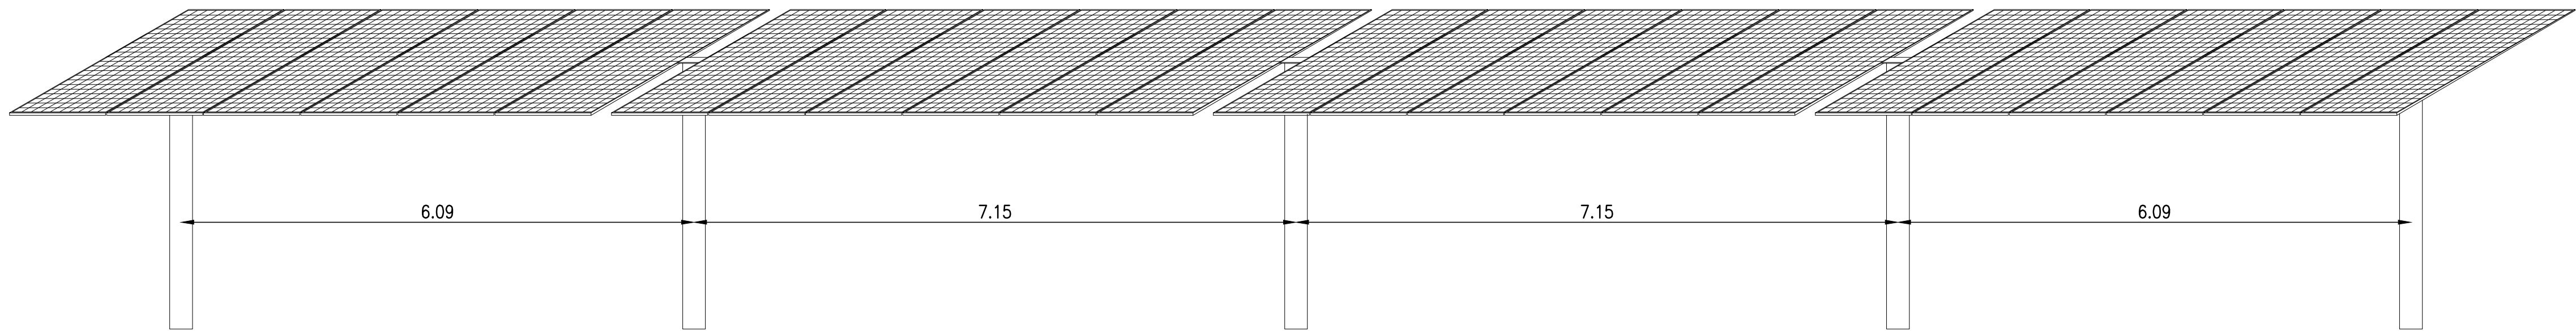


SCALA 1:50

MODULO FOTOVOLTAICO

Technical drawing of a rectangular panel. The main view shows a grid of small squares. Dimensions are: width 1.13, height 2.46. A cross-section view 'A-A' is shown to the right, indicating a thickness of 0.03. The panel has a central vertical strip of width 0.40 and a total width of 1.20. The height of the central strip is 1.50.

SCALA 1:20

Valore nominale - può variare a causa delle tolleranze di montaggio

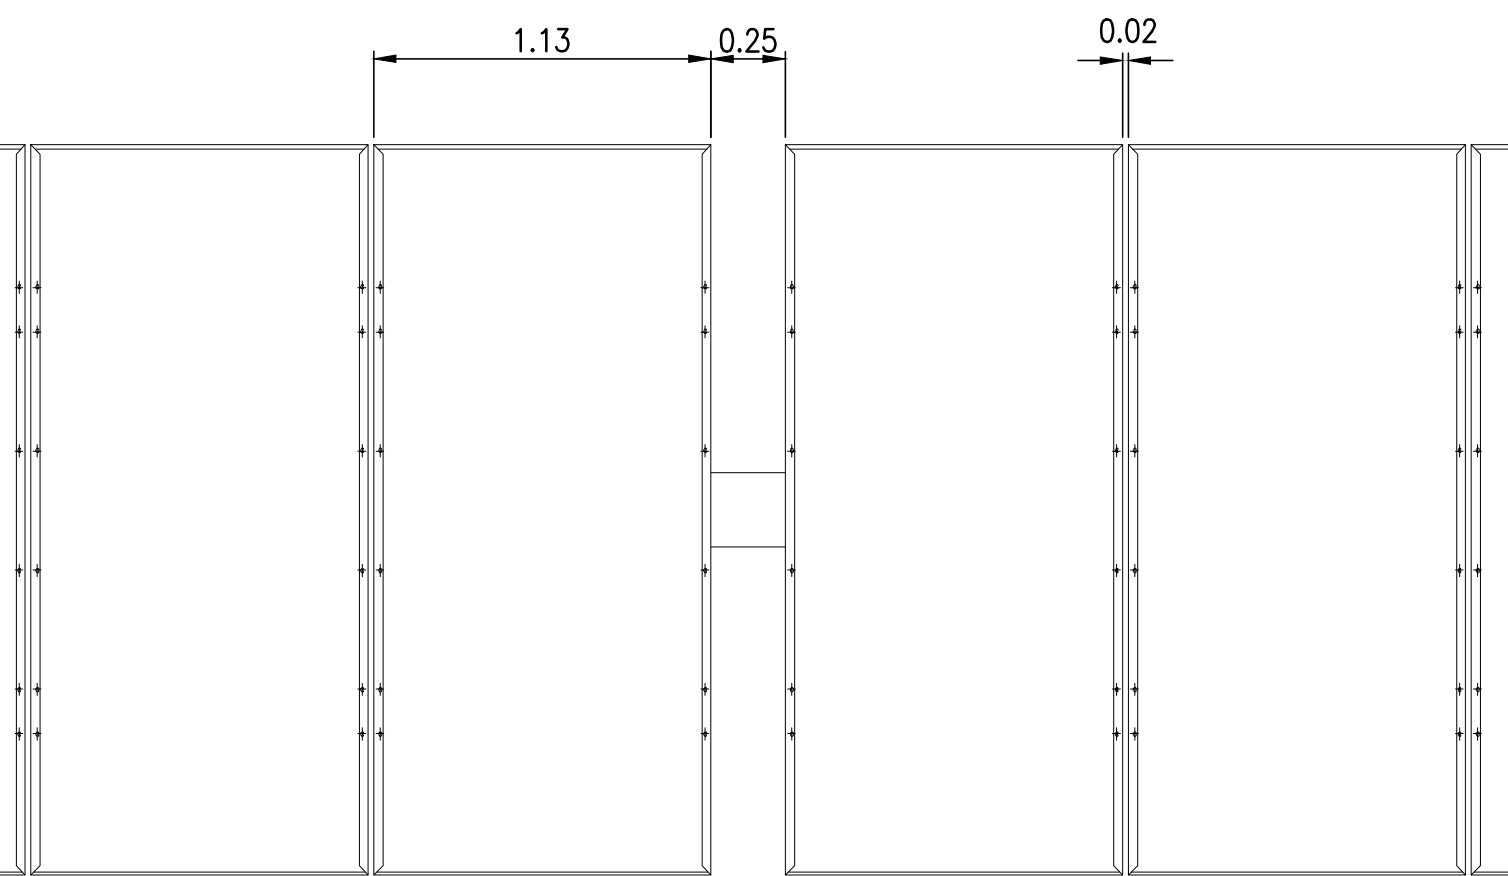

SCALA 1:25

Technical drawing showing a cross-section of a solar panel assembly. The components are labeled: **Silicone Sigillante** (Silicone Sealant), **Pannello fotovoltaico** (Photovoltaic Panel), and **Telaio** (Frame). Dimensions are indicated: a vertical dimension of **0.03** and a horizontal dimension of **0.03**.

SCALA 1:1

ACCIAIO

Acciaio strutturale - S355J3 - carico di snervamento e spessori
conformi con calcoli strutturali

CUSCINETTI SFERICI

Bronzo / Acciaio inossidabile

DISTANZIATORI

Acciaio inossidabile

VITI, DADI e RONDELLE

Pre-zincato in base alle condizioni ambientali

ZINCATURA


Opzioni di base

Tutte le parti in acciaio saranno zincate in base alle condizioni ambientali del sito per avere una durata di progettazione di 25 anni

SCALA 1:25

DISEGNI DI RIFERIMENTO		
CODIFICA		DESCRIZIONE
LOGOS REN	CLIENTE	

NOTE

 	Impianto PASCOLO SOLARE MACCABOVE
	Cliente 

 SINTECNICA	Titolo tavola STRUTTURE MODULI - TRACKERS
---	--