
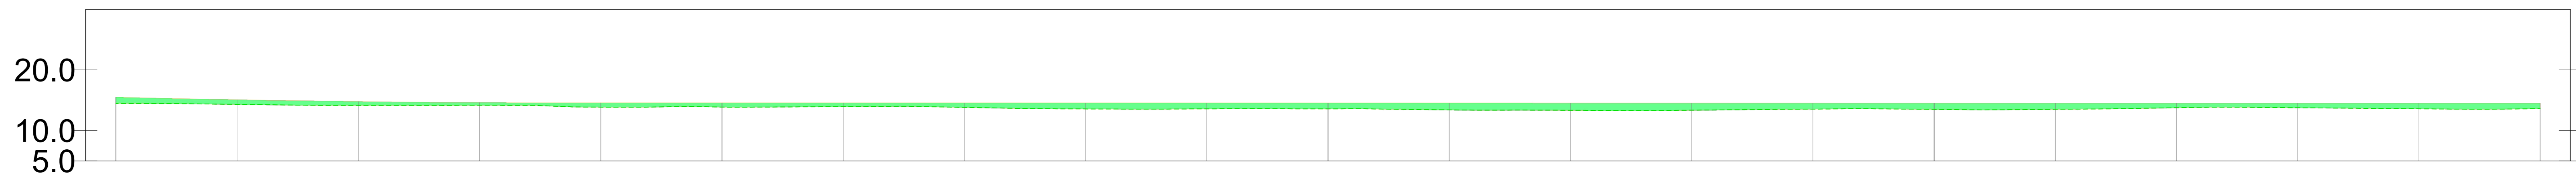


Profilo: Profilo longitudinale BR1 1di2
Q.Rif. : 5.00

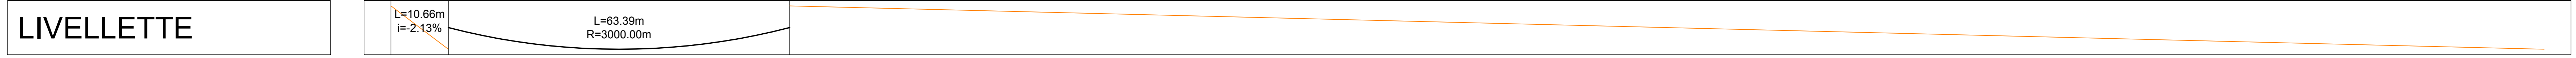

NUMERO SEZIONE	1	2	3	4	5	6	7	8	9	10	11	12	13	14	15	16	17	18	19	20	21		
DISTANZE PROGRESSIVE	0+00.00	0+20.00	0+40.00	0+60.00	0+80.00	0+100.00	0+120.00	0+140.00	0+160.00	0+180.00	0+200.00	0+220.00	0+240.00	0+260.00	0+280.00	0+300.00	0+320.00	0+340.00	0+360.00	0+380.00	0+400.00	0+440.00	
QUOTE TERRENO	14.6	14.4	14.1	14.0	13.8	13.8	13.8	13.8	13.8	13.8	13.8	14.1	13.8	13.8	13.8	13.8	13.8	13.8	13.8	13.8	13.8	13.8	13.6
QUOTE PROGETTO																							
DIFFERENZA QUOTE																							
ETTOMETRICHE																							
ANDAMENTO PLANIMETRICO	[Planimetric profile diagram showing ground and project elevations]																						