



VISTA LATERALE




SEZIONE W-W

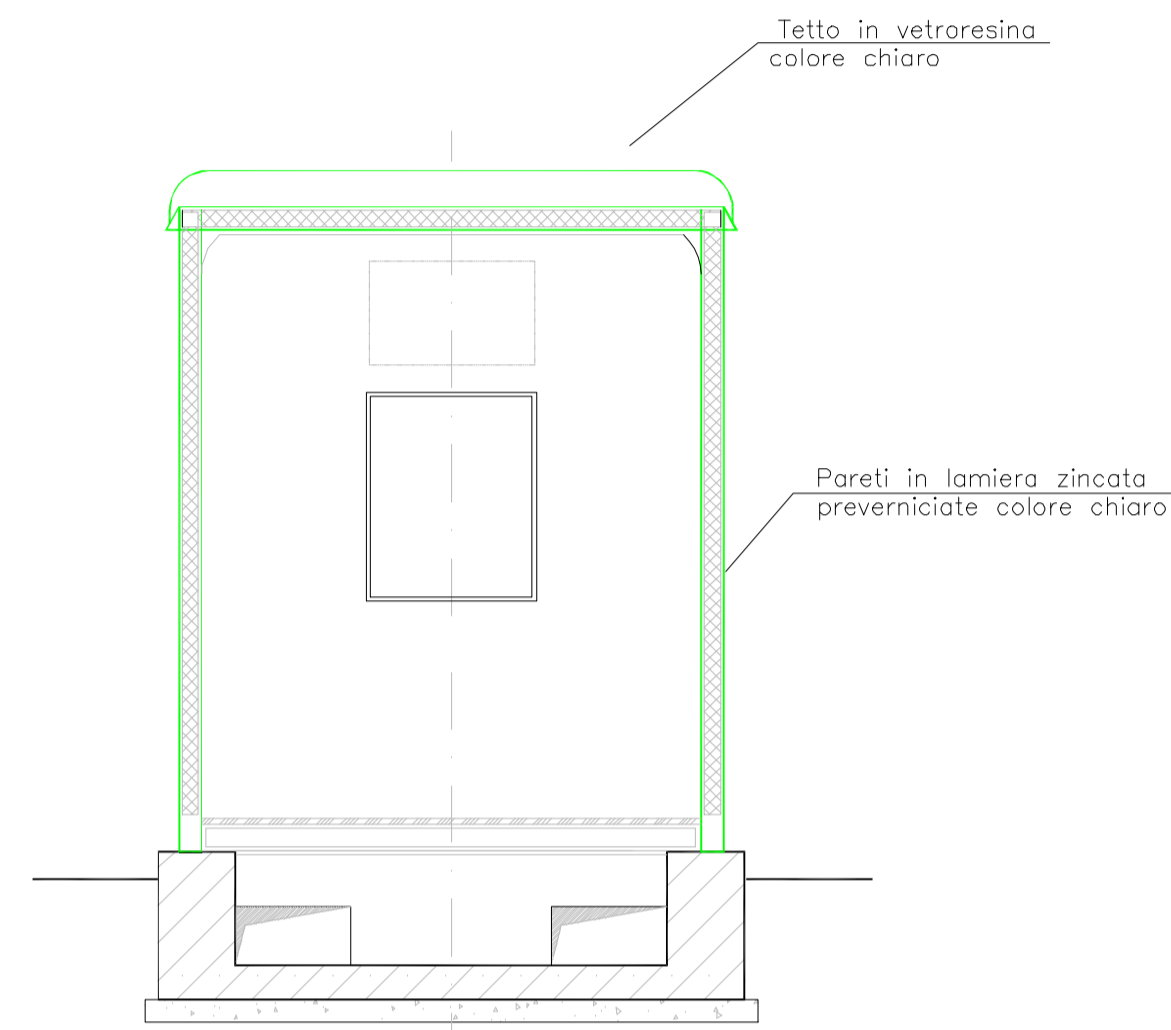

VISTA FRONTALE

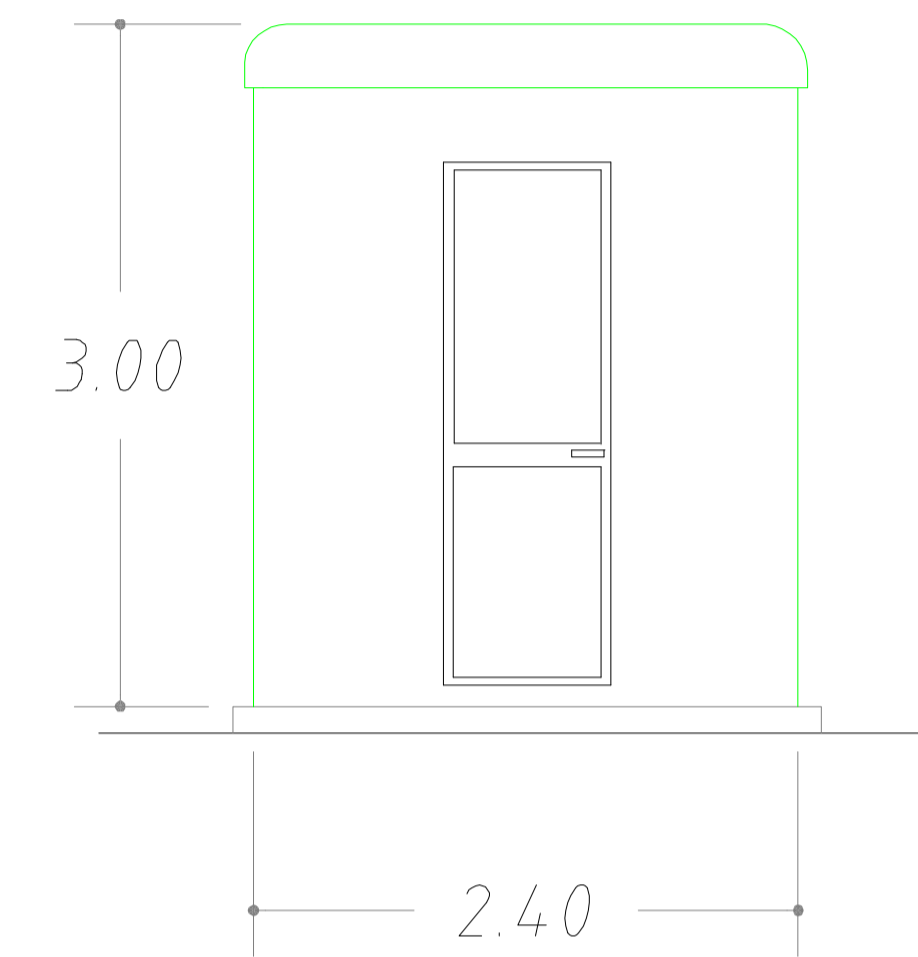

PIANTA

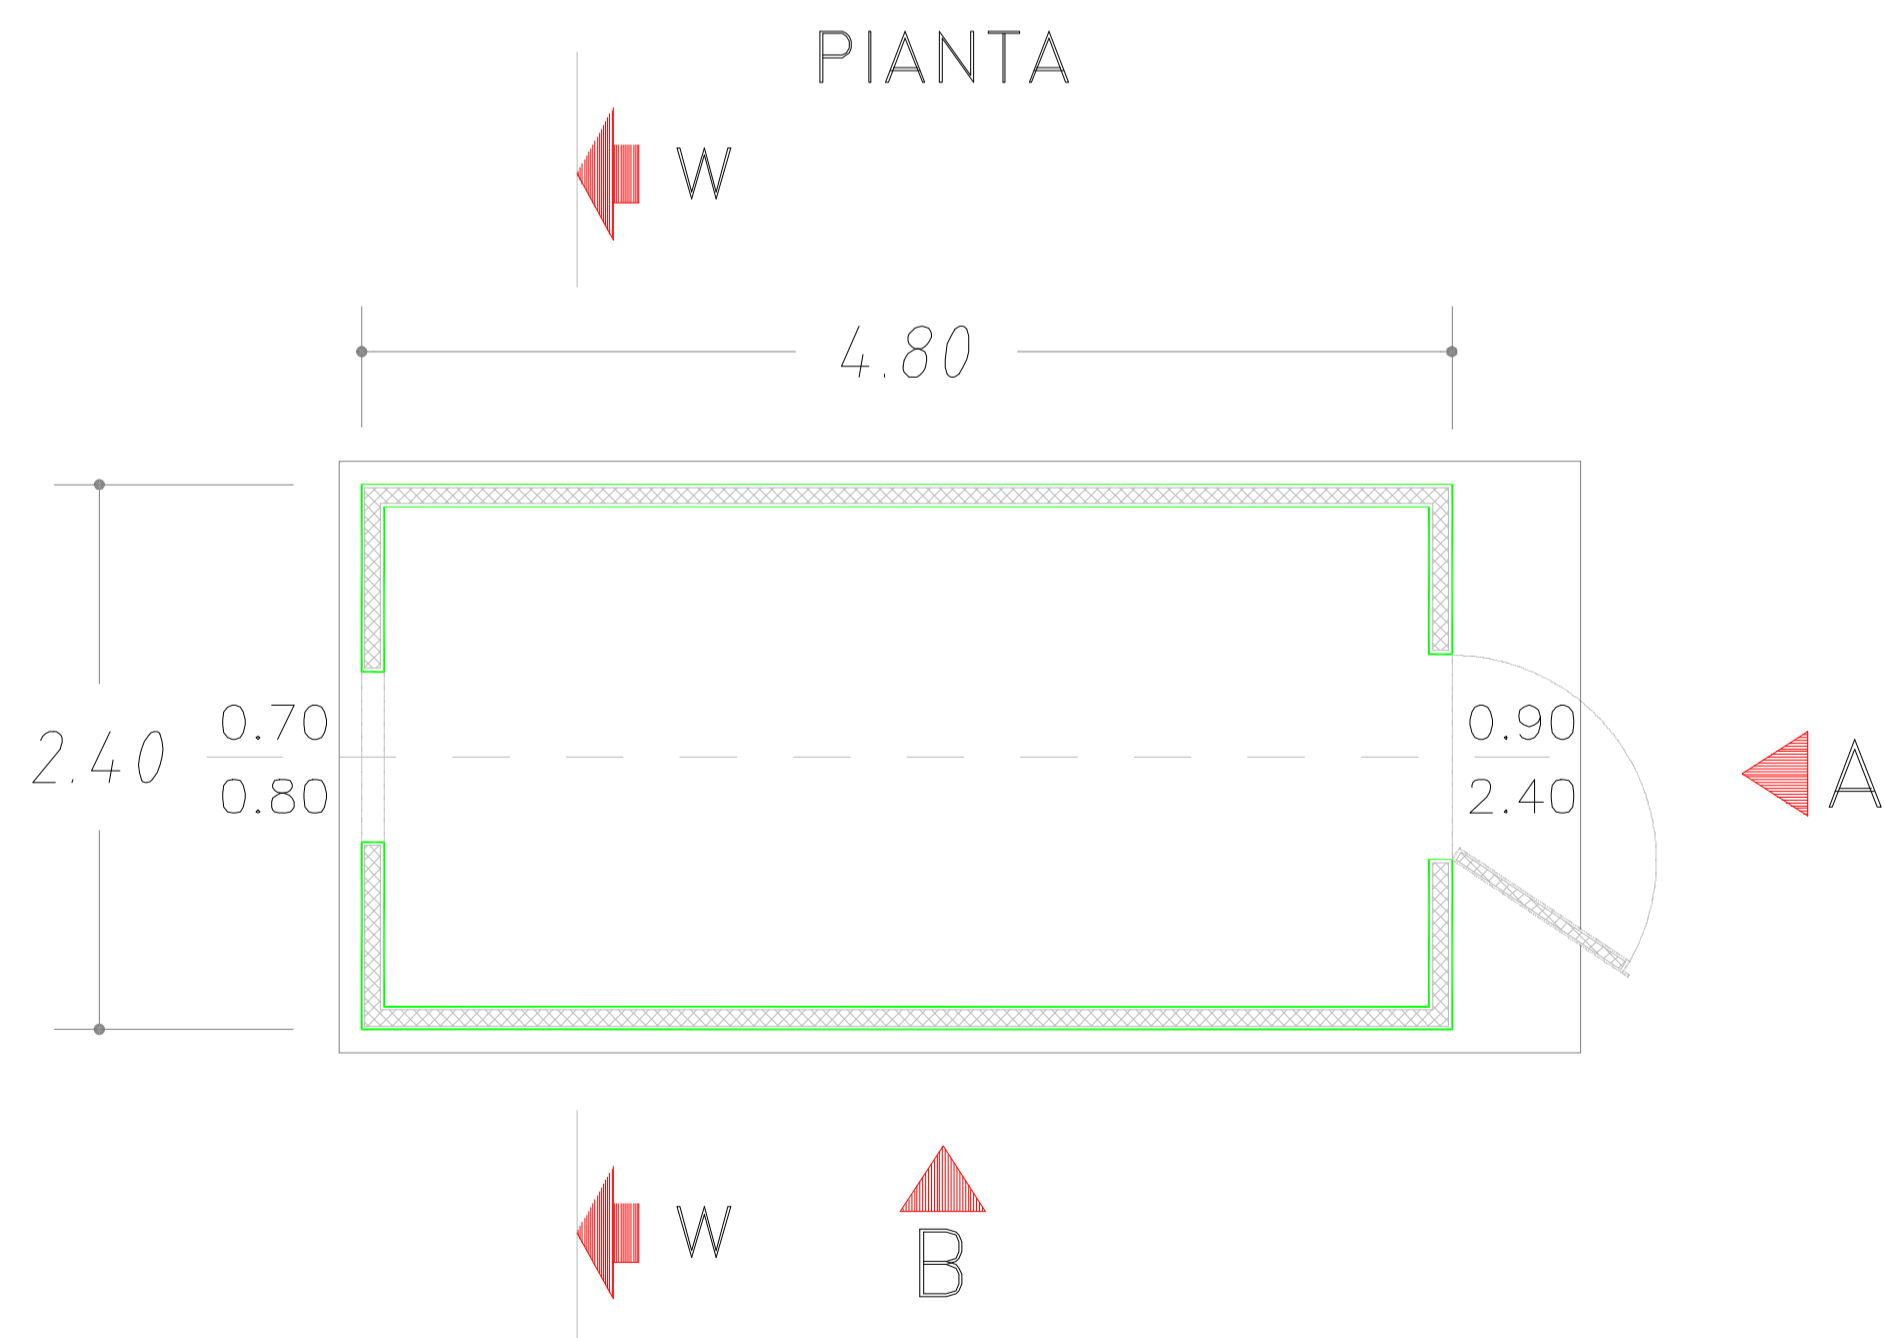

REV.	DATE	DESCRIPTION	PREPARED	CHECKED	APPROVED
01	Nov/2022	Revisione dopo commenti	3E	3E	EGP
0	Dic/2021	first issue	3E	3E	EGP

CONTRACTOR'S LOGO		PROJECT: Nuova SE RTN a 220kV di Gonnese e raccordi alla RTN			
enel		FILE NAME: GRE.EEC.D.24.IT.W.15012.16.019.01			
Engineering & Construction		CLASSIFICATION:	FORMAT: A1	SCALE: -	PLOT SCALE: 1:1
GRE VALIDATION		SHEET: 1 di 1			
VALIDATED BY:		UTILIZATION SCOPE:		TITLE: Opera 1 Nuova SE - Chiosco	
VERIFIED BY:		GRE CODE			
COLLABORATORS:		GROUP: GRE	FUNCTION: EEC	TYPE: D	ISSUER: 24
		COUNTRY: IT	TEC: W	PLANT: 15012	SYSTEM: 12160
		PROGRESSIVE: 1901		REVISION:	