



SEZIONI - Scala 1:200


Tracciato - CVT_E3
Sez. 10
Progr.: 0+900.00
Scala : 1:200
Q.Rif. : 879.00

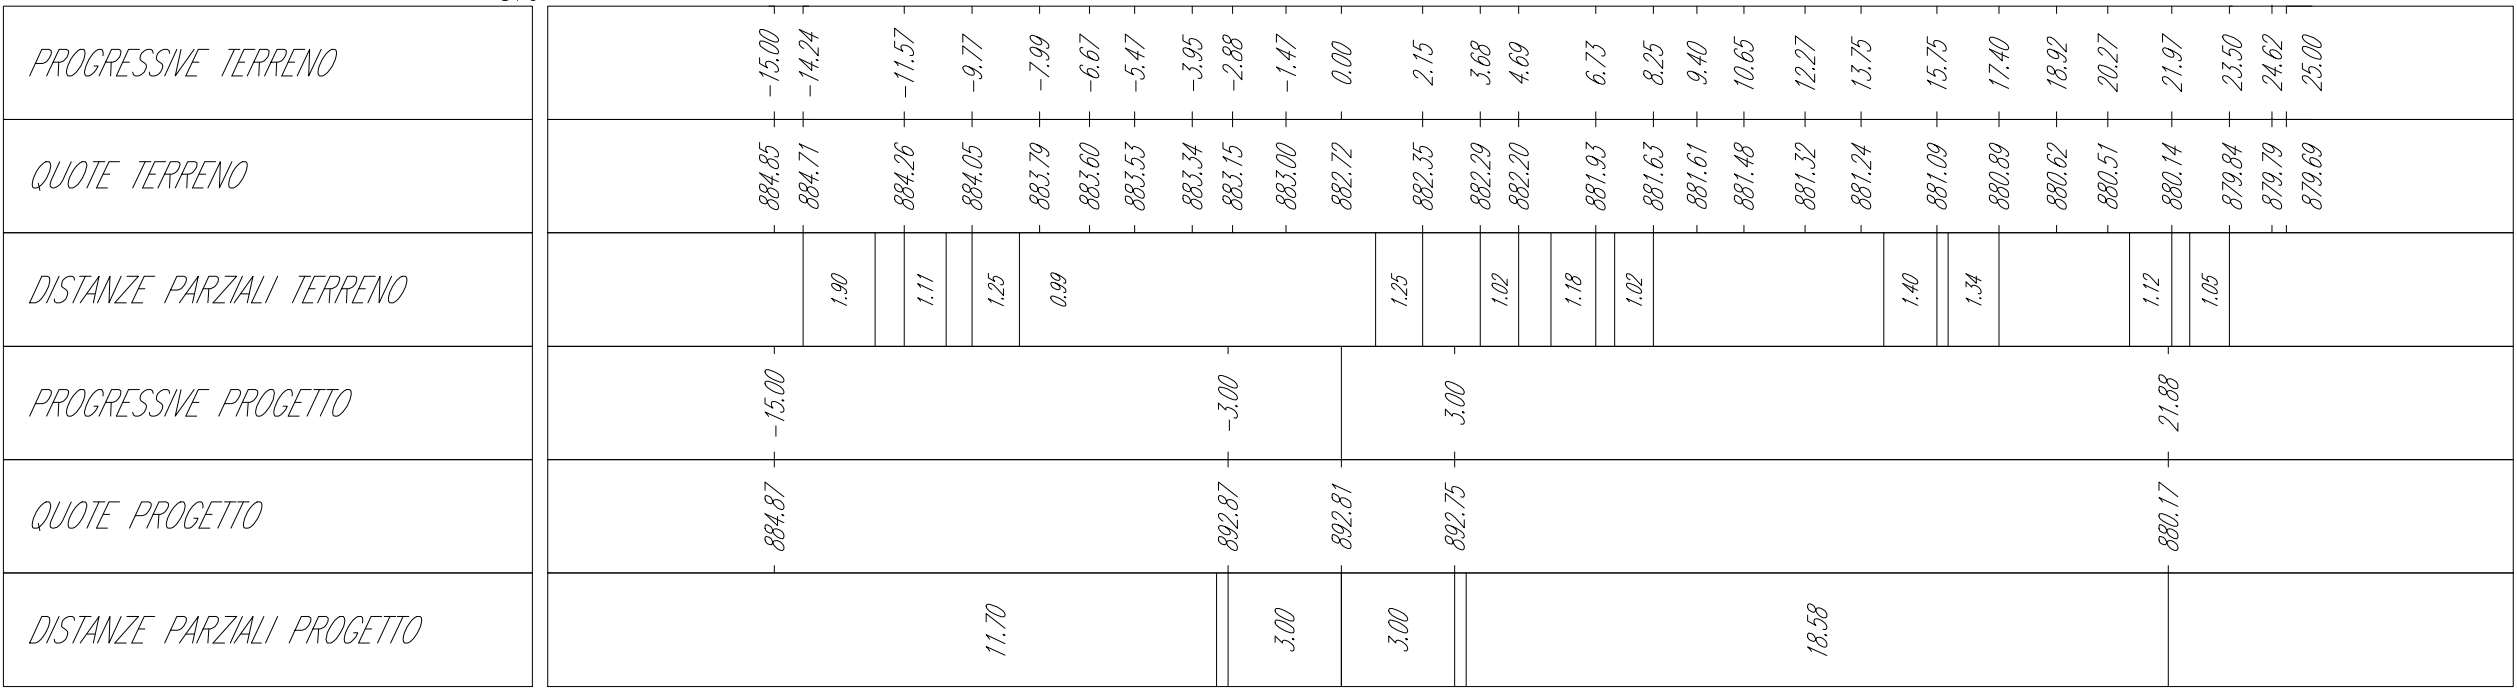


Tracciato - CVT_E3
Sez. 13
Progr.: 1+300.00
Scala : 1:200
Q.Rif. : 910.00

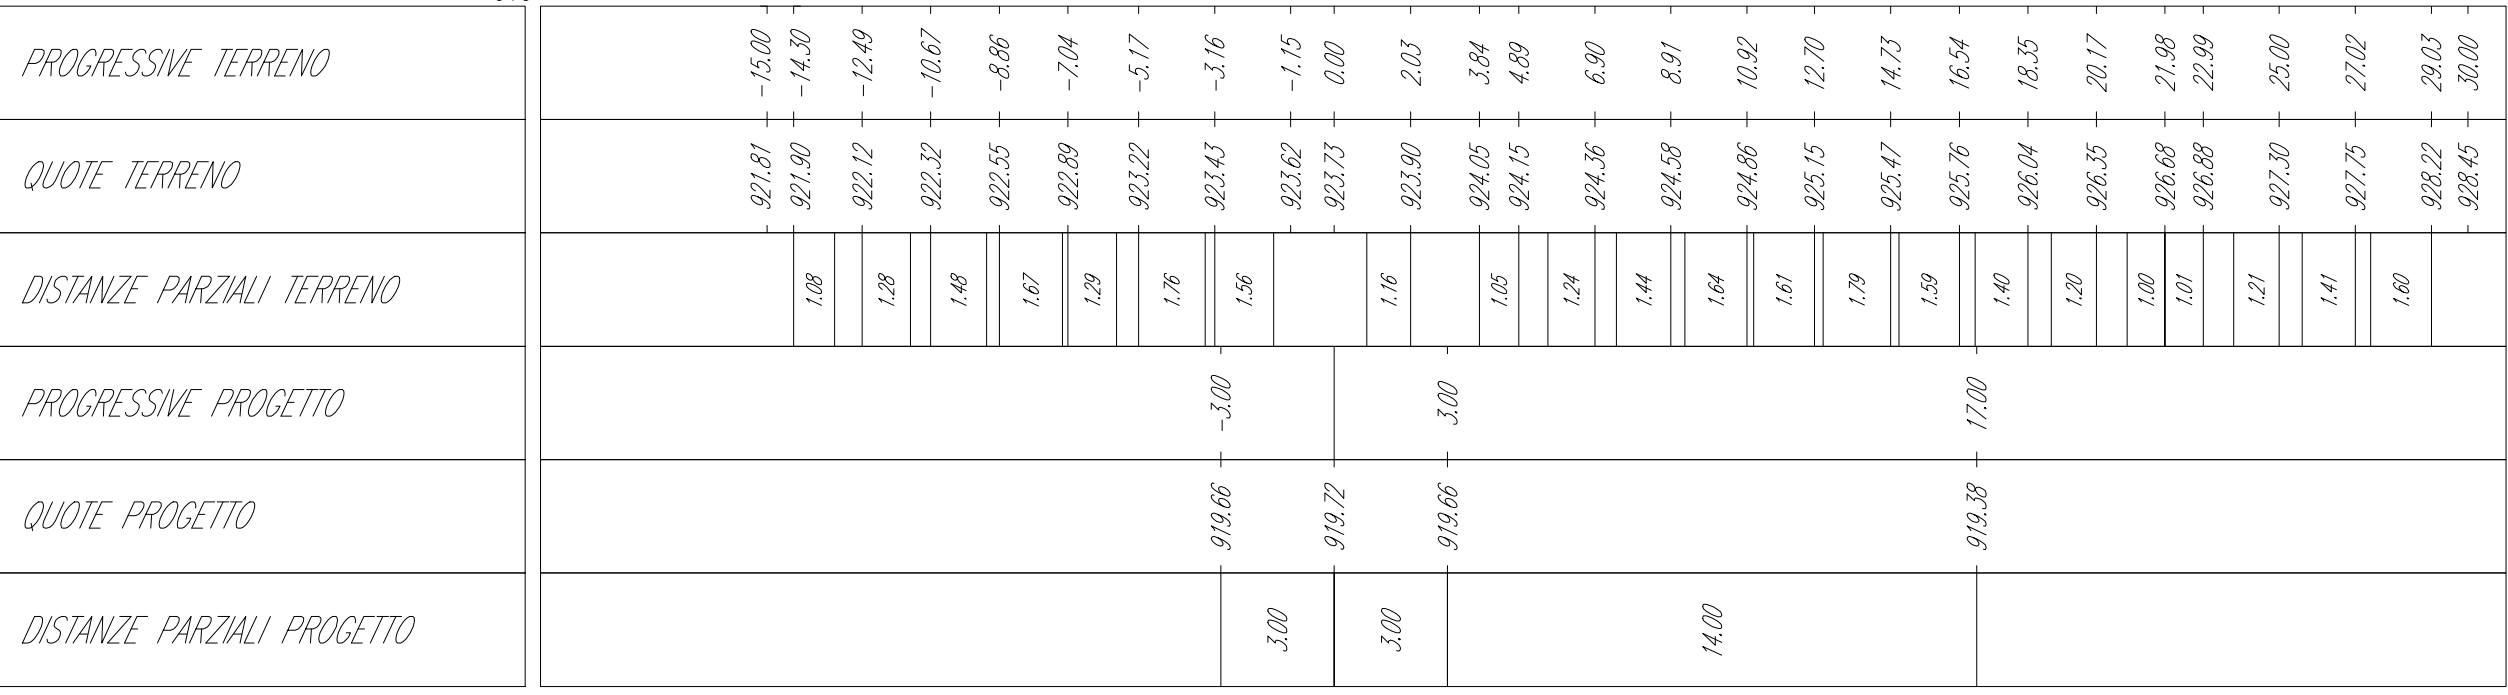

Tracciato - CVT_E3
Sez. 11
Progr.: 1+100.00
Scala : 1:200
Q.Rif. : 910.00

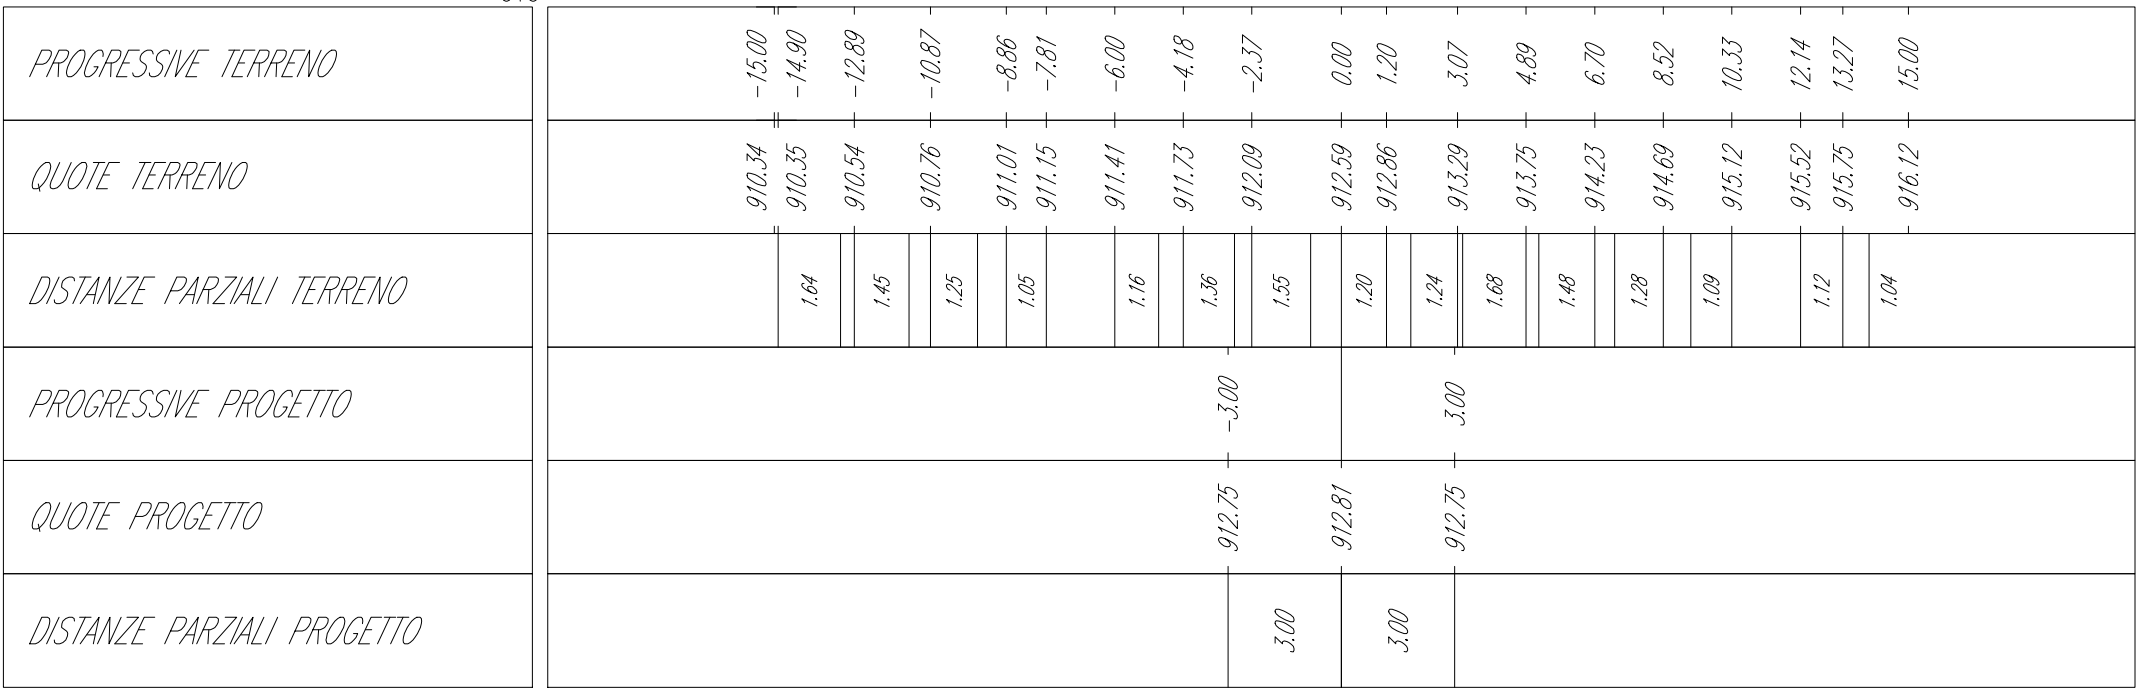

Tracciato - CVT_E3
Sez. 12
Progr.: 1+200.00
Scala : 1:200
Q.Rif. : 910.00

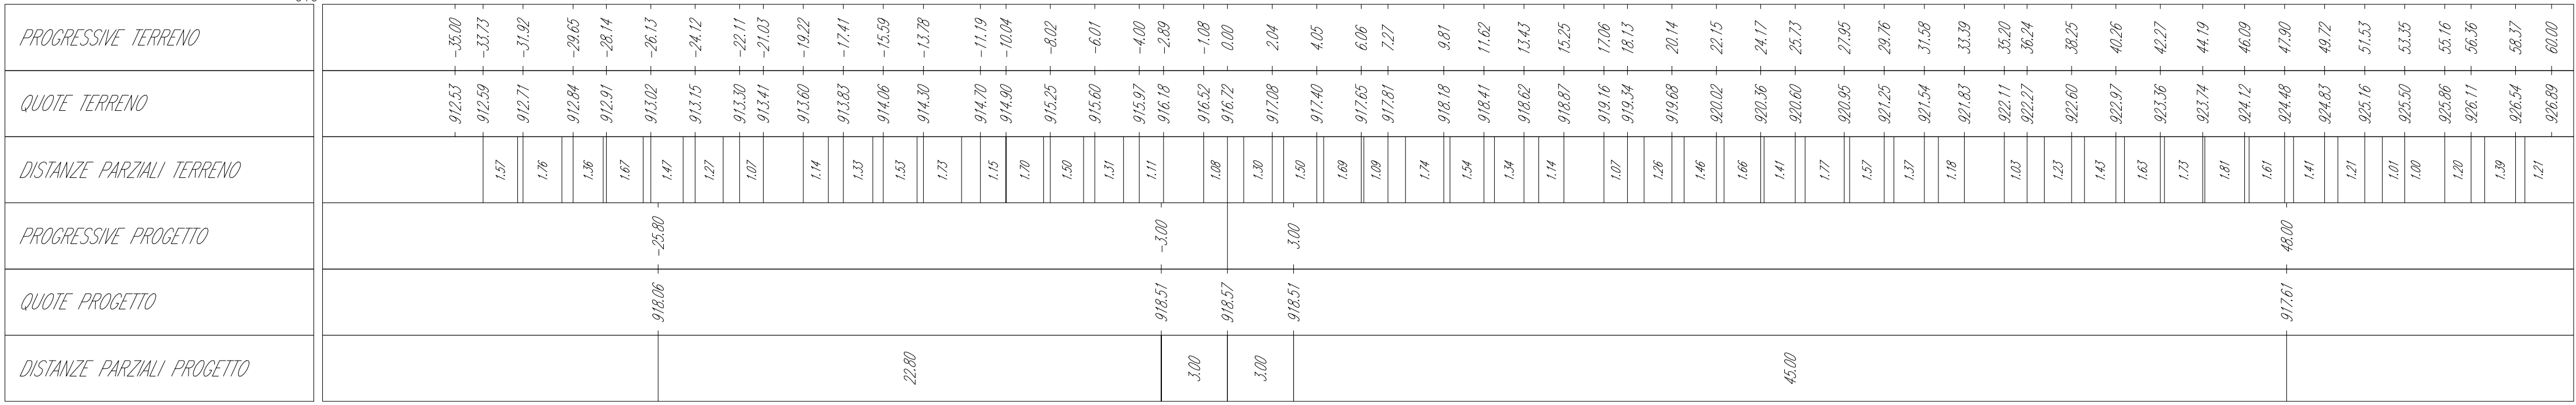

KEY MAP



00		2021.02.19		Prima emissione		M.Terzi		N.Novati		P. Pagnoli			
REV.	DATE	DESCRIPTION				PREPARED	CHECKED	APPROVED					
PROJECT:		IMPIANTO EOLICO CALTAVUTURO ESTENSIONE											
FILE NAME:		GRE.EEC.D.73.IT.W.14362.16.005.00 - Layout strade											
CLASSIFICATION:		PUBLIC		FORMAT:	A0	SCALE:	1:200	PLOT SCALE:	1:1	SHEET:	8 di 8		
UTILIZATION SCOPE:		BASIC DESIGN		TITLE: CVT_E03 - PISTA DI ACCESSO E PIAZZOLA SEZIONI									
VALIDATED BY:		Iacofano		EGP CODE									
VERIFIED BY:		Sabatino		GROUP:	FUNCTION:	TYPE:	REUSER:	COUNTRY:	TEC:	PLANT:	SYSTEM:	PROGRESSIVE:	REVISION:
COLLABORATORS:		Bellorini		GRE	EEC	D73	ITW	14362	16005	00500			
This document is property of Enel Green Power Solar Energy (E). It is strictly forbidden to reproduce this document, in whole or in part, without prior written permission from Enel Green Power Solar Energy (E).													