


SEZIONI - Scala 1:200


Tracciato CVT\_E4-5-18  
Sez. 15  
Progr.: 1+400.00  
Scala: 1:200  
Q.Rif.: 855.00

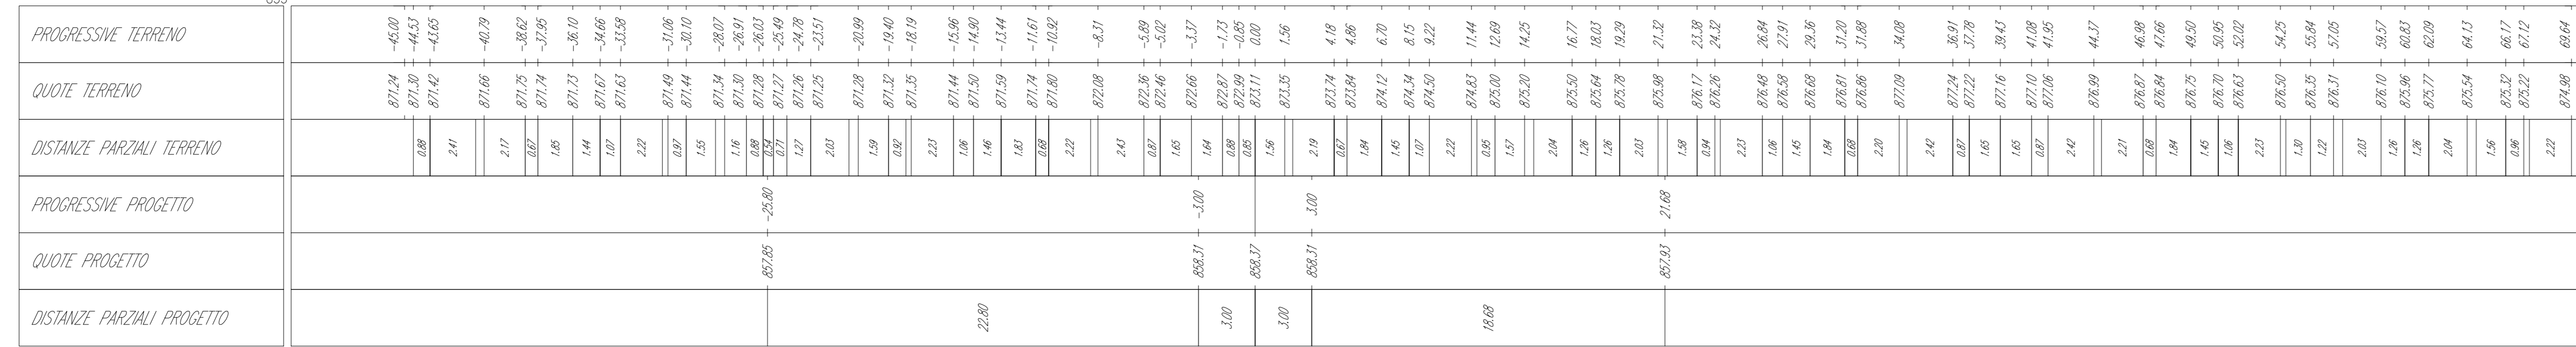


KEY MAP




Tracciato CVT\_E4-5-18  
Sez. 16  
Progr.: 1+500.00  
Scala: 1:200  
Q.Rif.: 850.00

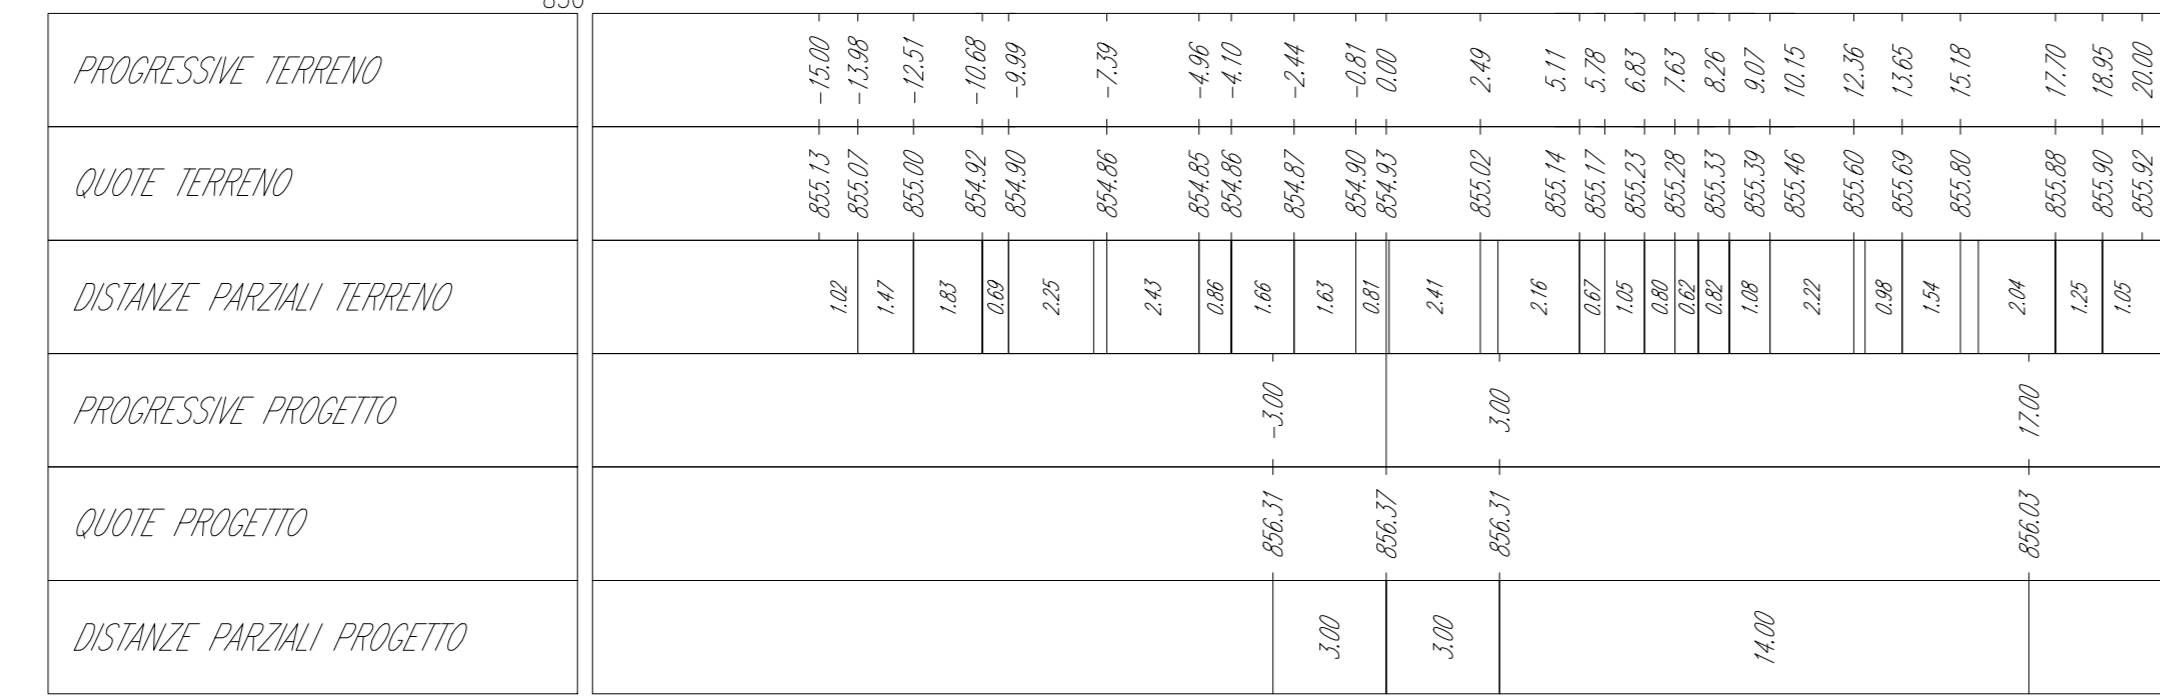

Tracciato CVT\_E4-5-18  
Sez. 17  
Progr.: 1+600.00  
Scala: 1:200  
Q.Rif.: 840.00

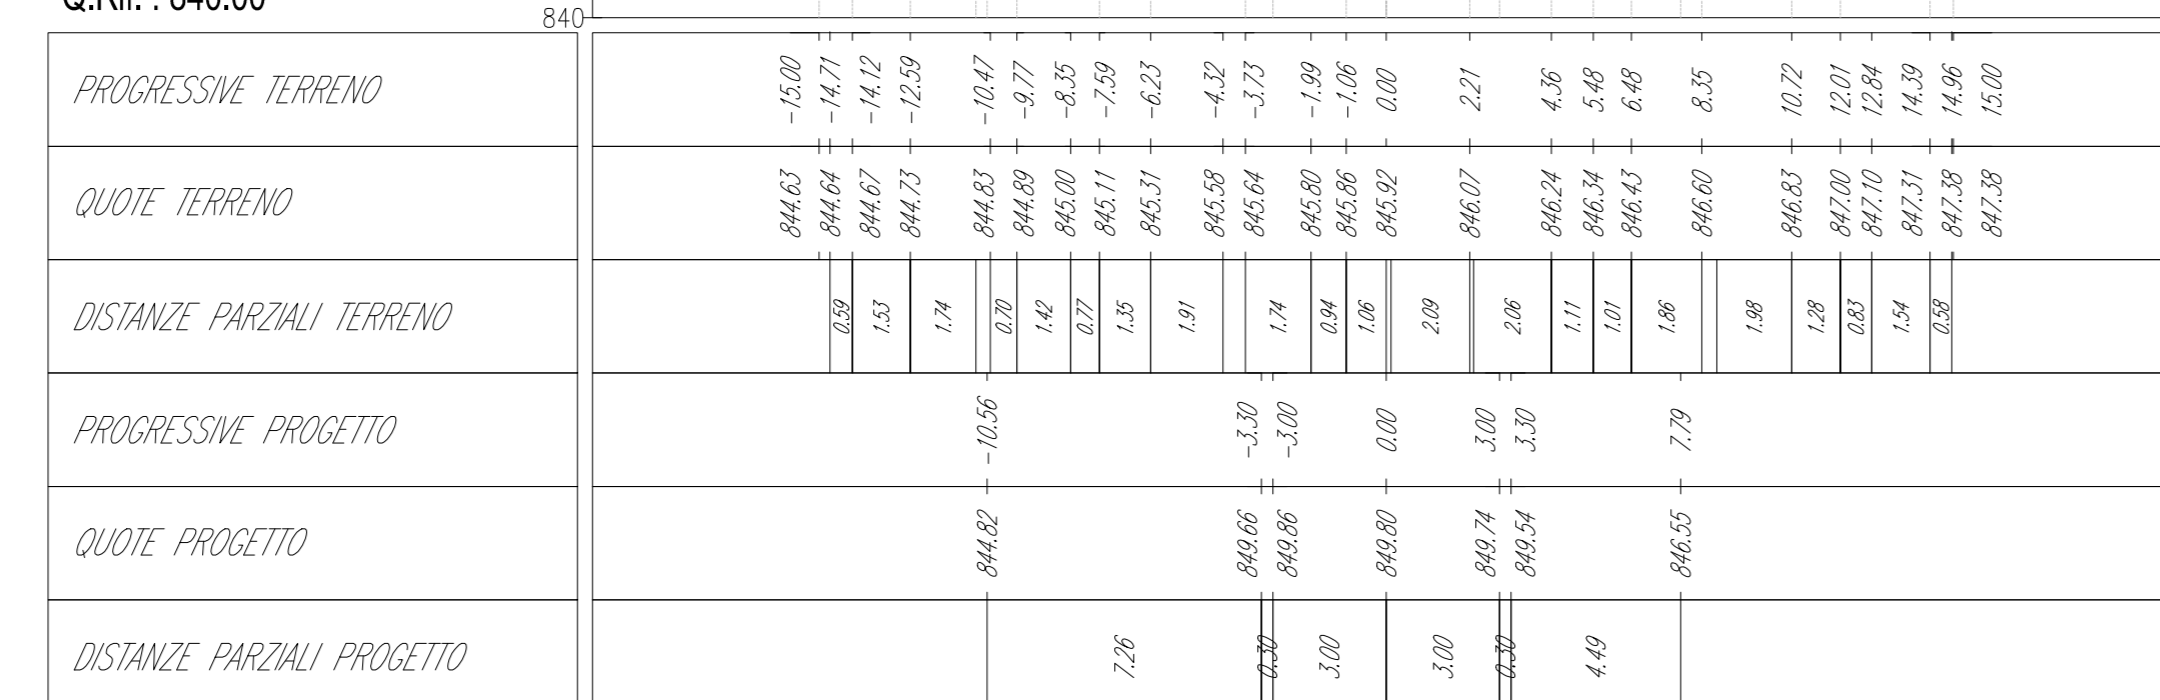

Tracciato CVT\_E4-5-18  
Sez. 18  
Progr.: 1+700.00  
Scala: 1:200  
Q.Rif.: 838.00

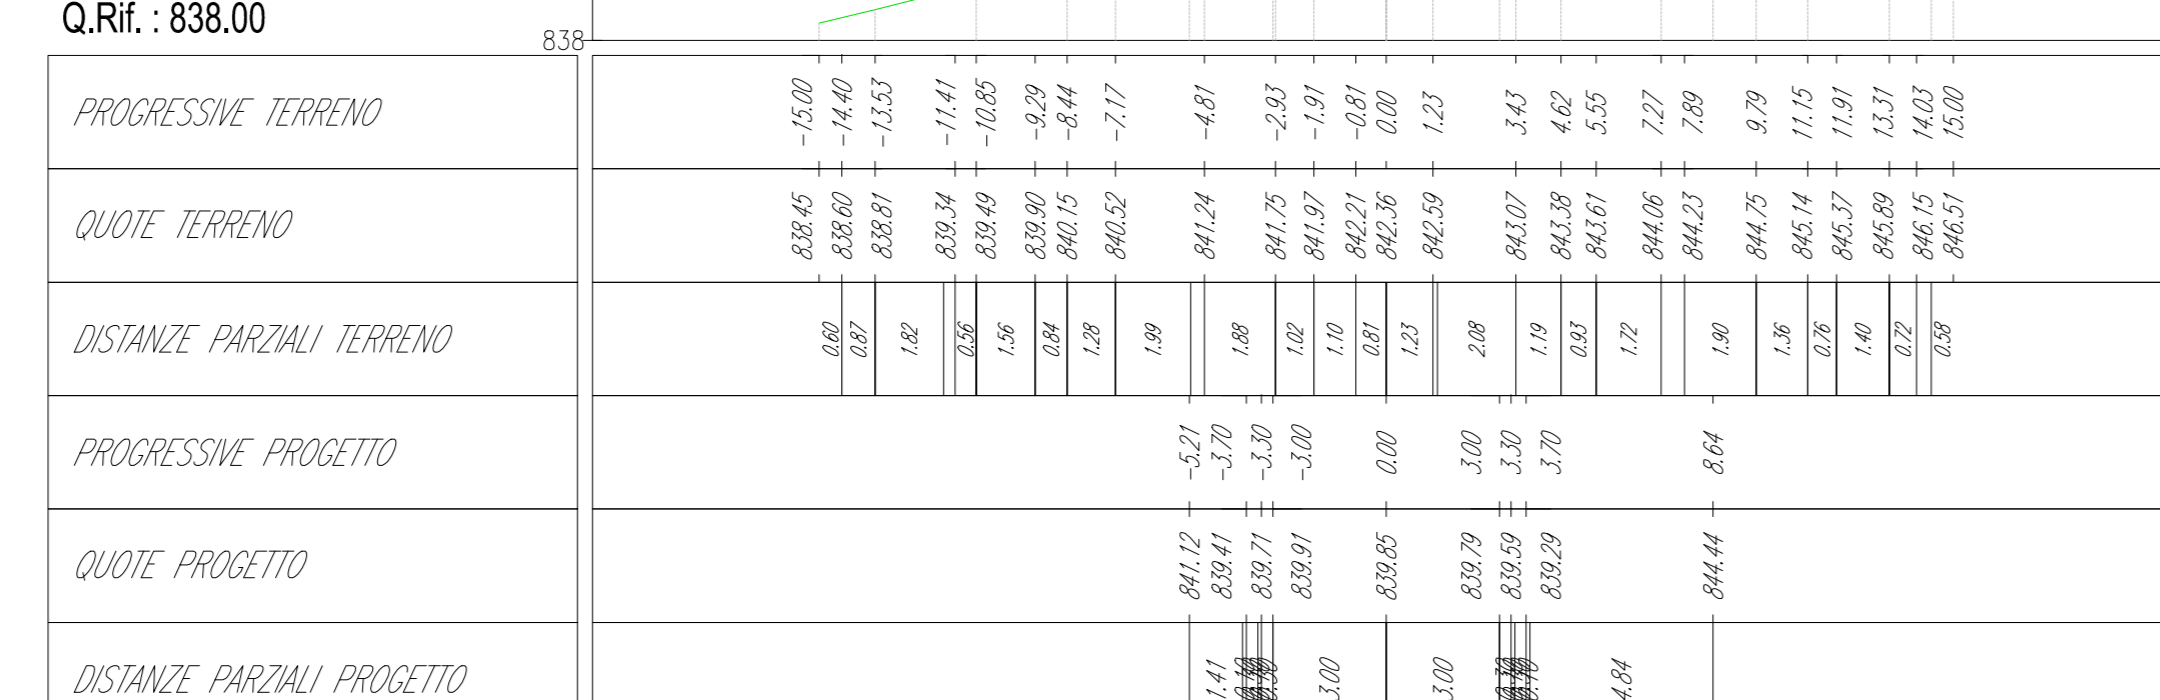

|                            |            |   |              |          |              |
|----------------------------|------------|---|--------------|----------|--------------|
| REV.                       | DATE       | DESCRIPTION   | PREPARED     | CHECKED  | APPROVED     |
| 00                         | 2021.02.19 | Prima emissione                                     | M.Terzi      | N.Nocci  | P.Palivelli  |
| PROJECT:                   |            | IMPIANTO EOLICO CALTAVUTURO ESTENSIONE              |              |          |              |
| FILE NAME:                 |            | GRE.EEC.D.73.IT.W.14362.16.007.00 - Layout strade   |              |          |              |
| CLASSIFICATION:            | FORMAT:    | SCALE:  | PLLOT SCALE: | SHEET:   |              |
| PUBLIC                     | A0         | 1:200   | 1:1          | 10 di 17 |              |
| UTILIZATION SCOPE:         |            | TITLE:  |              |          |              |
| BASIC DESIGN               |            | CVT_E04_05_18 - PISTA DI ACCESSO E PIAZZOLA SEZIONI |              |          |              |
| ENGINEERING & CONSTRUCTION |            |   |              |          |              |
| EGP VALIDATION             |            |   |              |          |              |
| VALIDATED BY:              | Iciotano   |   | EGP CODE     |          |              |
| VERIFIED BY:               | Sabatino   | GROUP:  | FUNCTION:    | TYPE:    | ESKER:       |
| COORDINATORS:              | Biliorisi  | COUNTRY:  | PLANT:       | SYSTEM:  | PROGRESSIVE: |
| COORDINATORS:              |            | GRE.EEC.D.73.IT.W.14362.16.007.00                   |              |          |              |