




Tracciato - CVT\_E17  
Sez. 1  
Progr.: 0+000.00  
Scala : 1:200  
Q.Rif. : 870.00

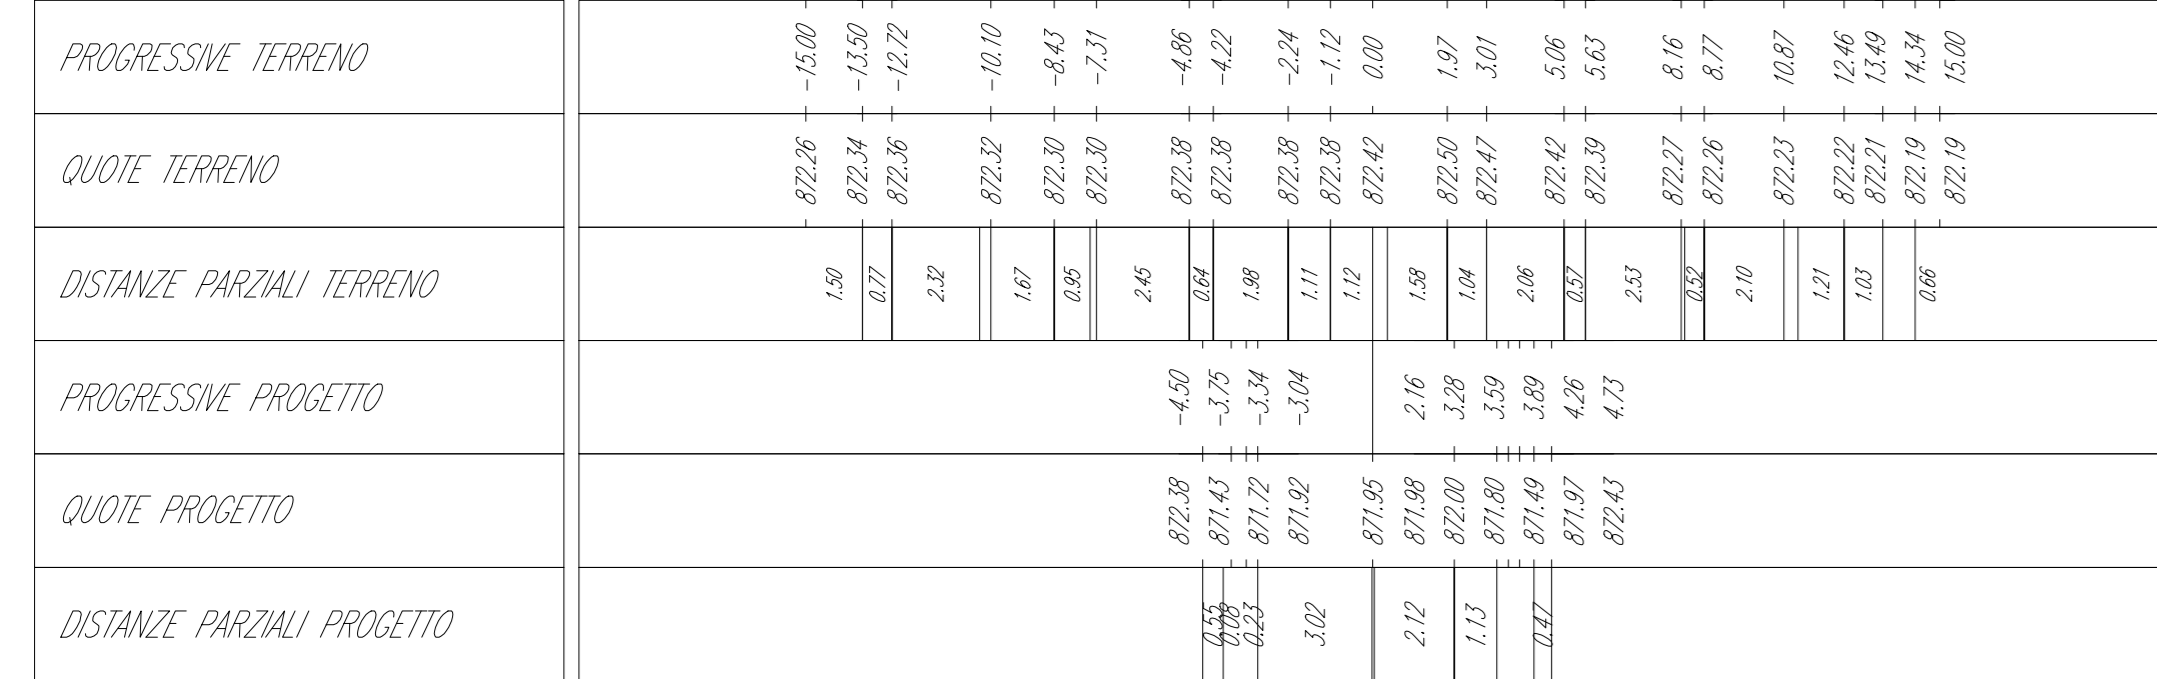


Tracciato - CVT\_E17  
Sez. 4  
Progr.: 0+300.00  
Scala : 1:200  
Q.Rif. : 870.00

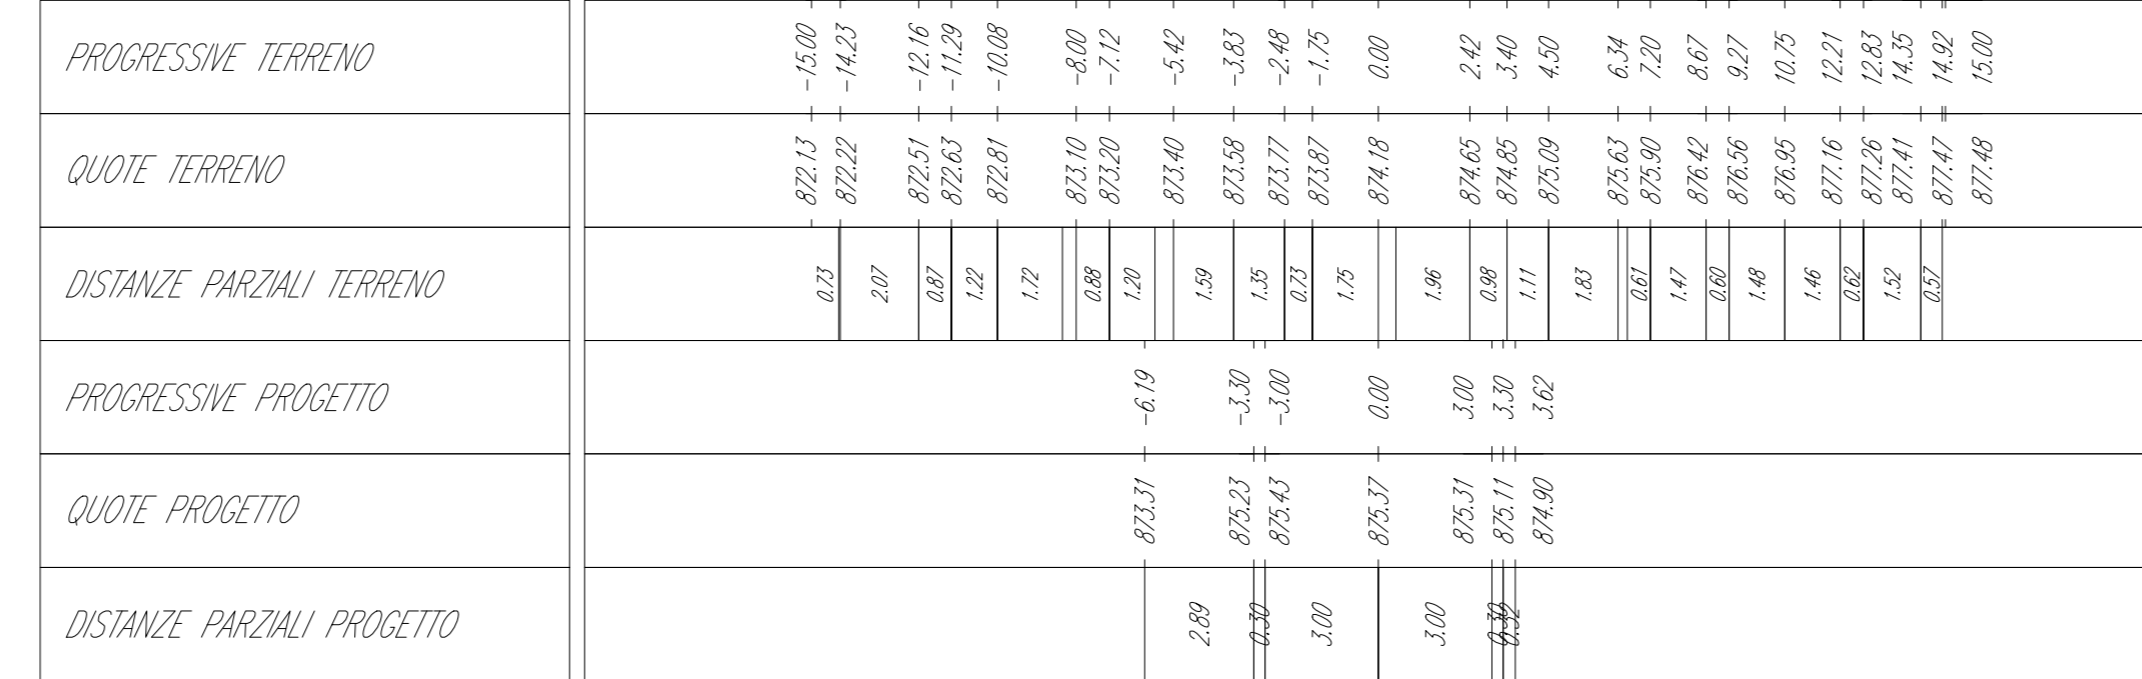


Tracciato - CVT\_E17  
Sez. 7  
Progr.: 0+600.00  
Scala : 1:200  
Q.Rif. : 850.00

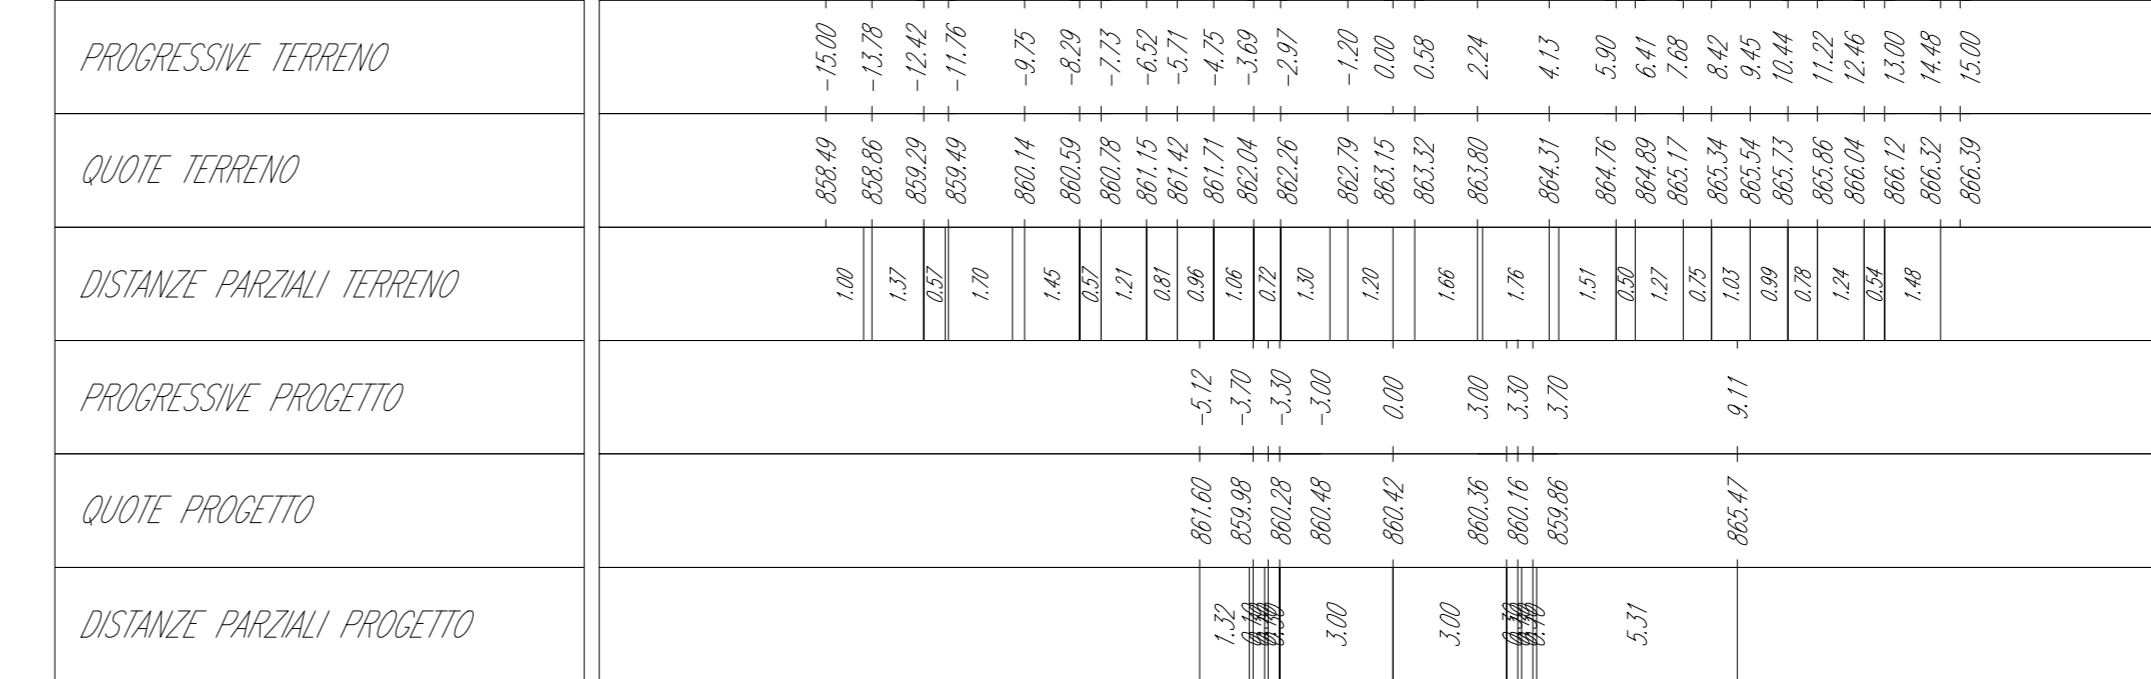


Tracciato - CVT\_E17  
Sez. 2  
Progr.: 0+100.00  
Scala : 1:200  
Q.Rif. : 870.00

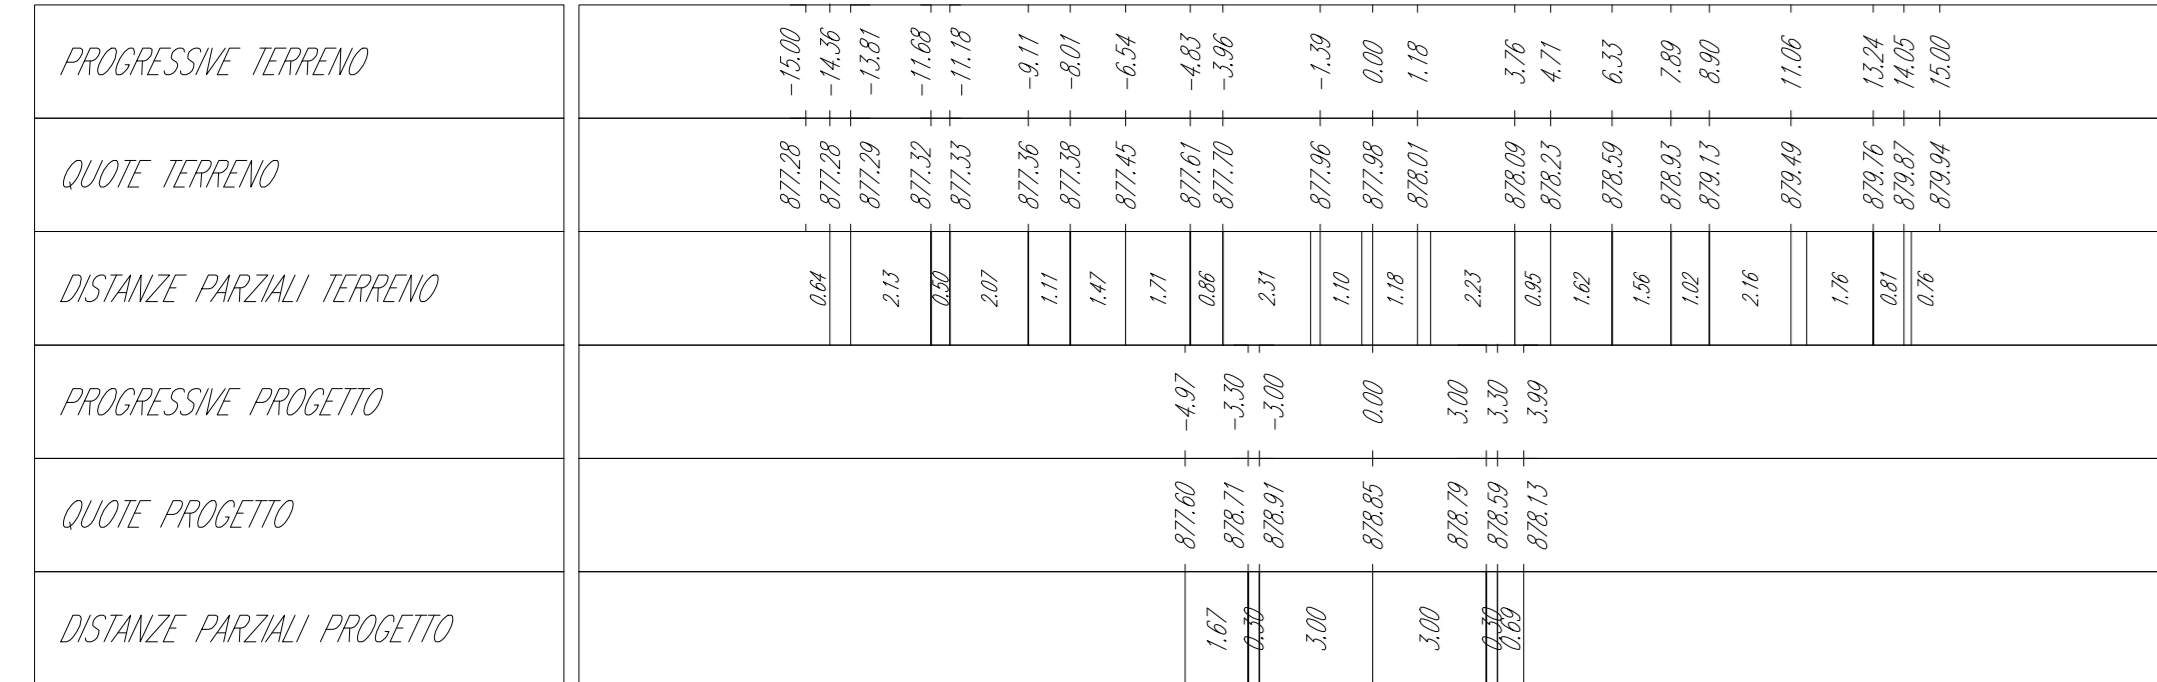


Tracciato - CVT\_E17  
Sez. 5  
Progr.: 0+400.00  
Scala : 1:200  
Q.Rif. : 860.00

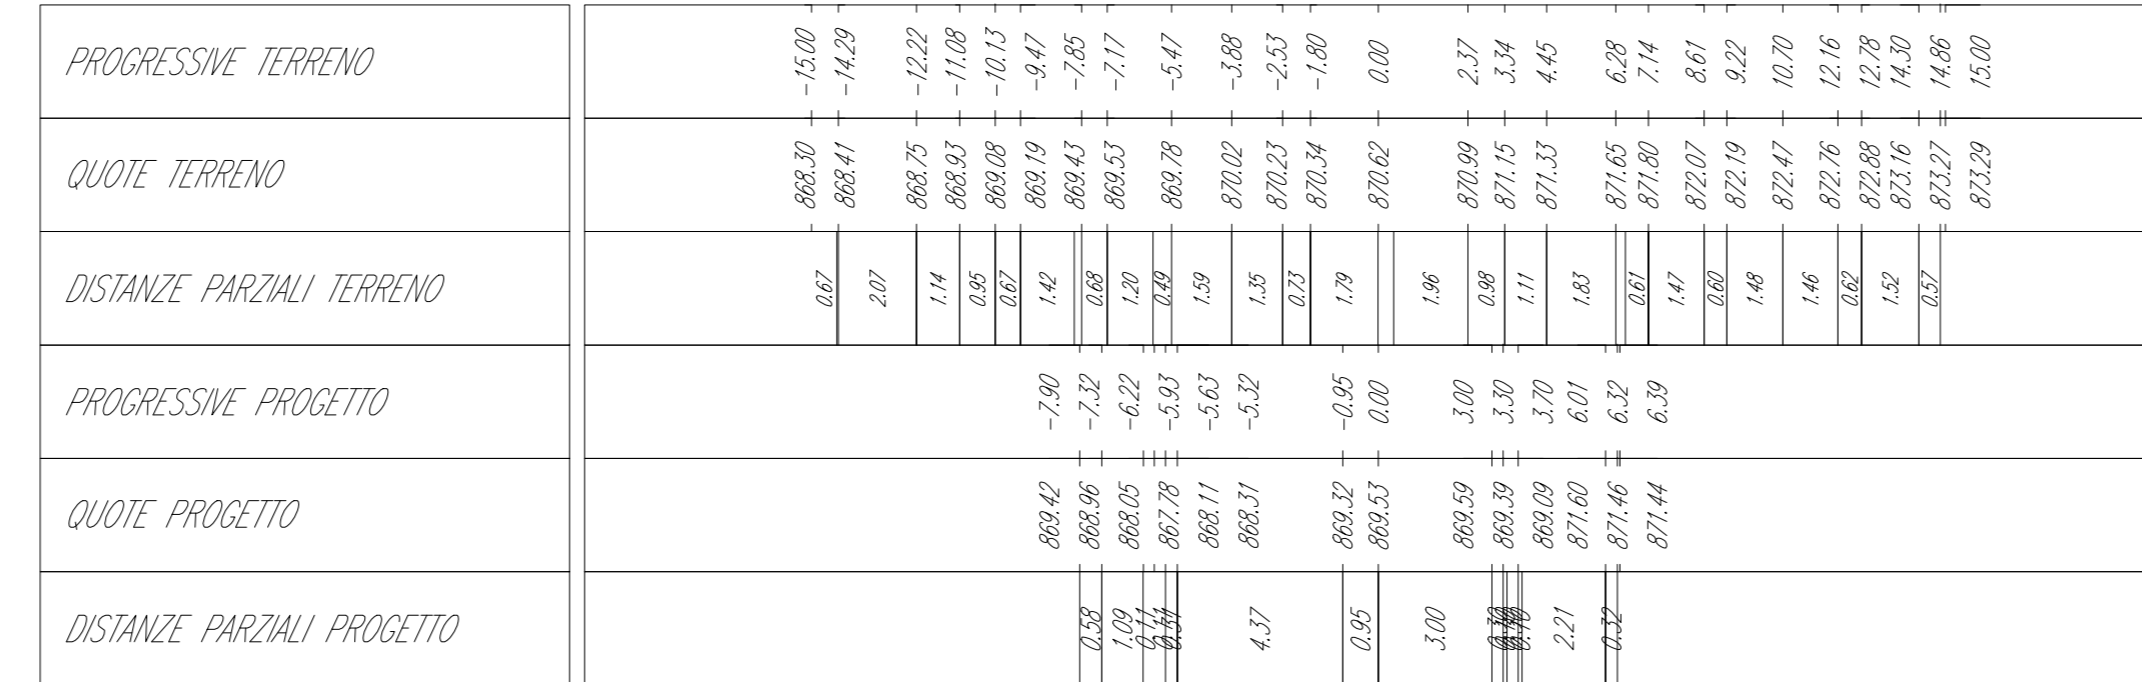


Tracciato - CVT\_E17  
Sez. 8  
Progr.: 0+700.00  
Scala : 1:200  
Q.Rif. : 850.00

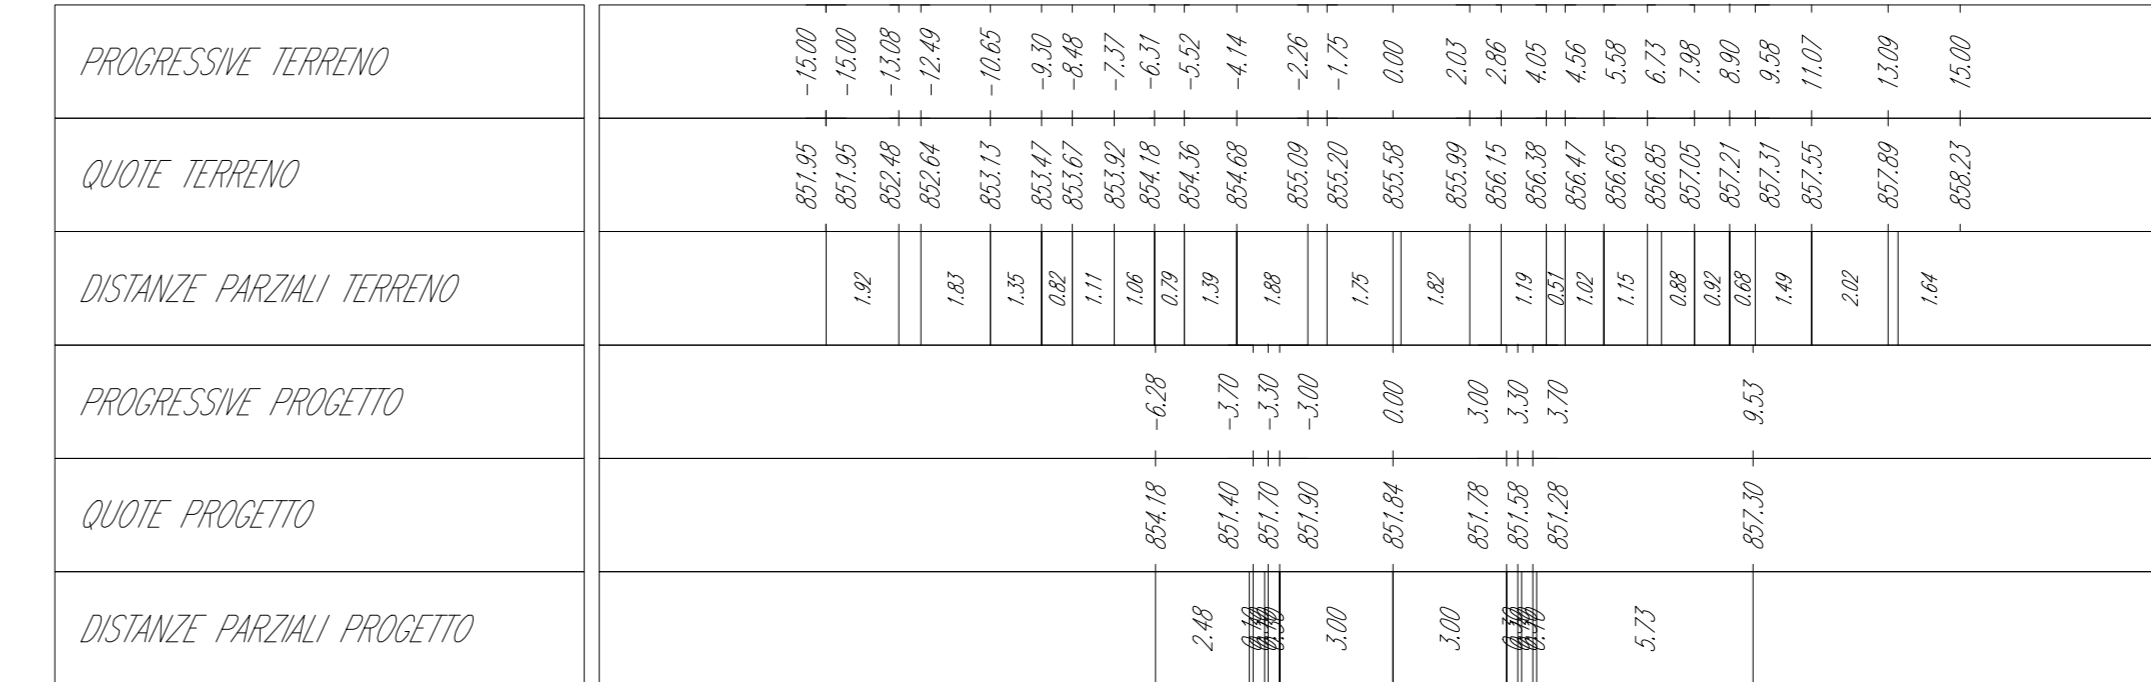


Tracciato - CVT\_E17  
Sez. 3  
Progr.: 0+200.00  
Scala : 1:200  
Q.Rif. : 870.00

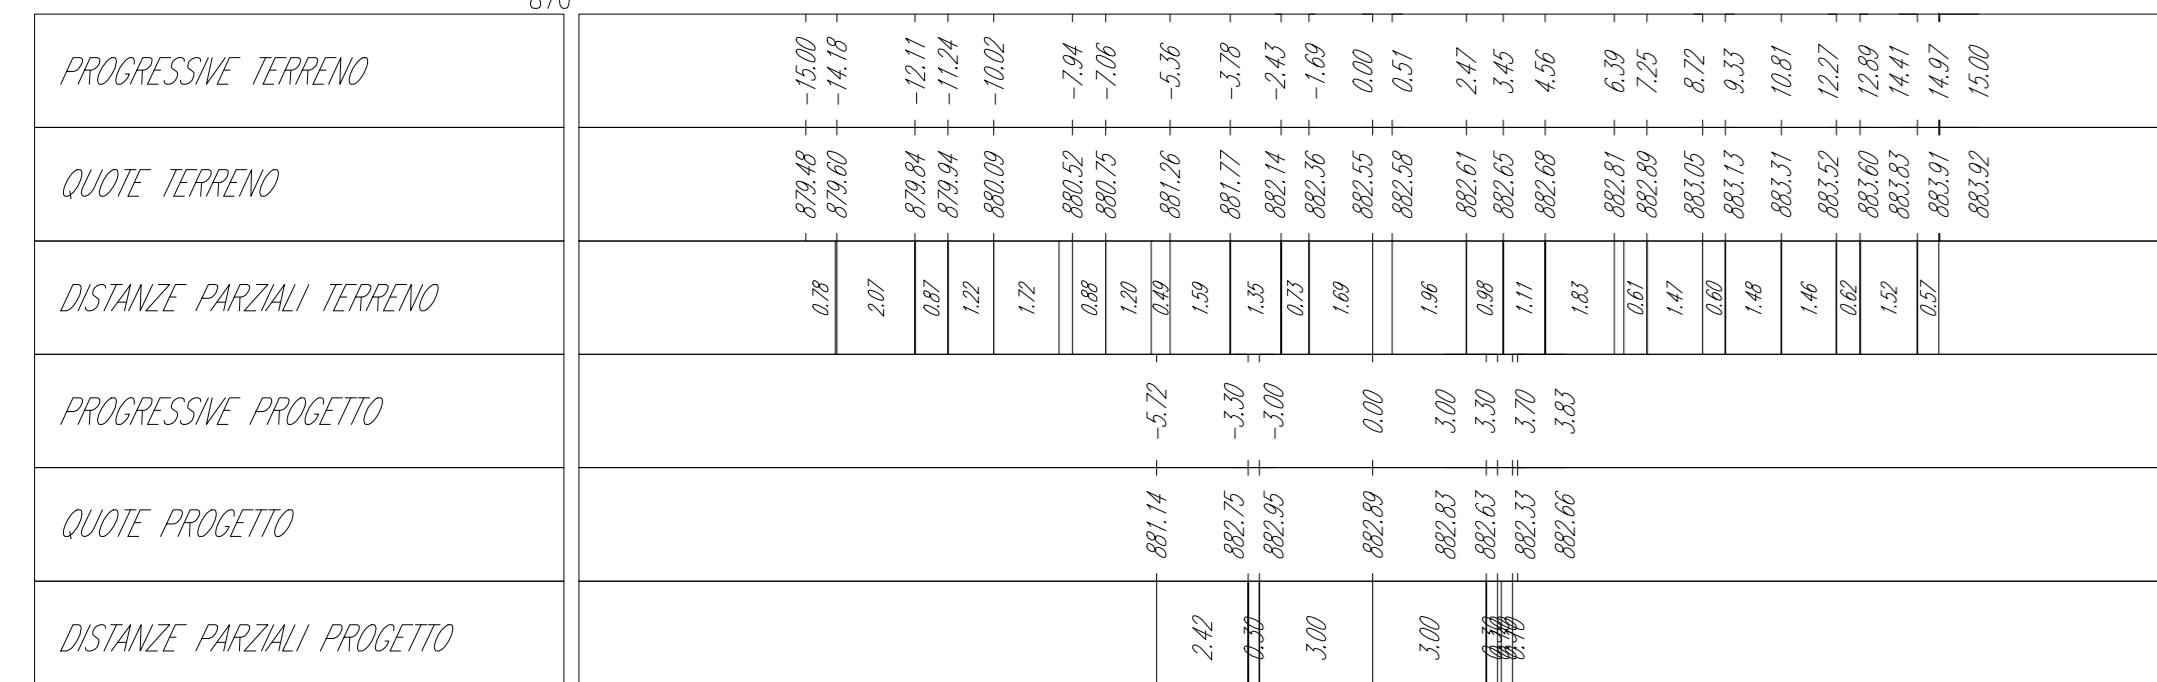

Tracciato - CVT\_E17  
Sez. 6  
Progr.: 0+500.00  
Scala : 1:200  
Q.Rif. : 860.00

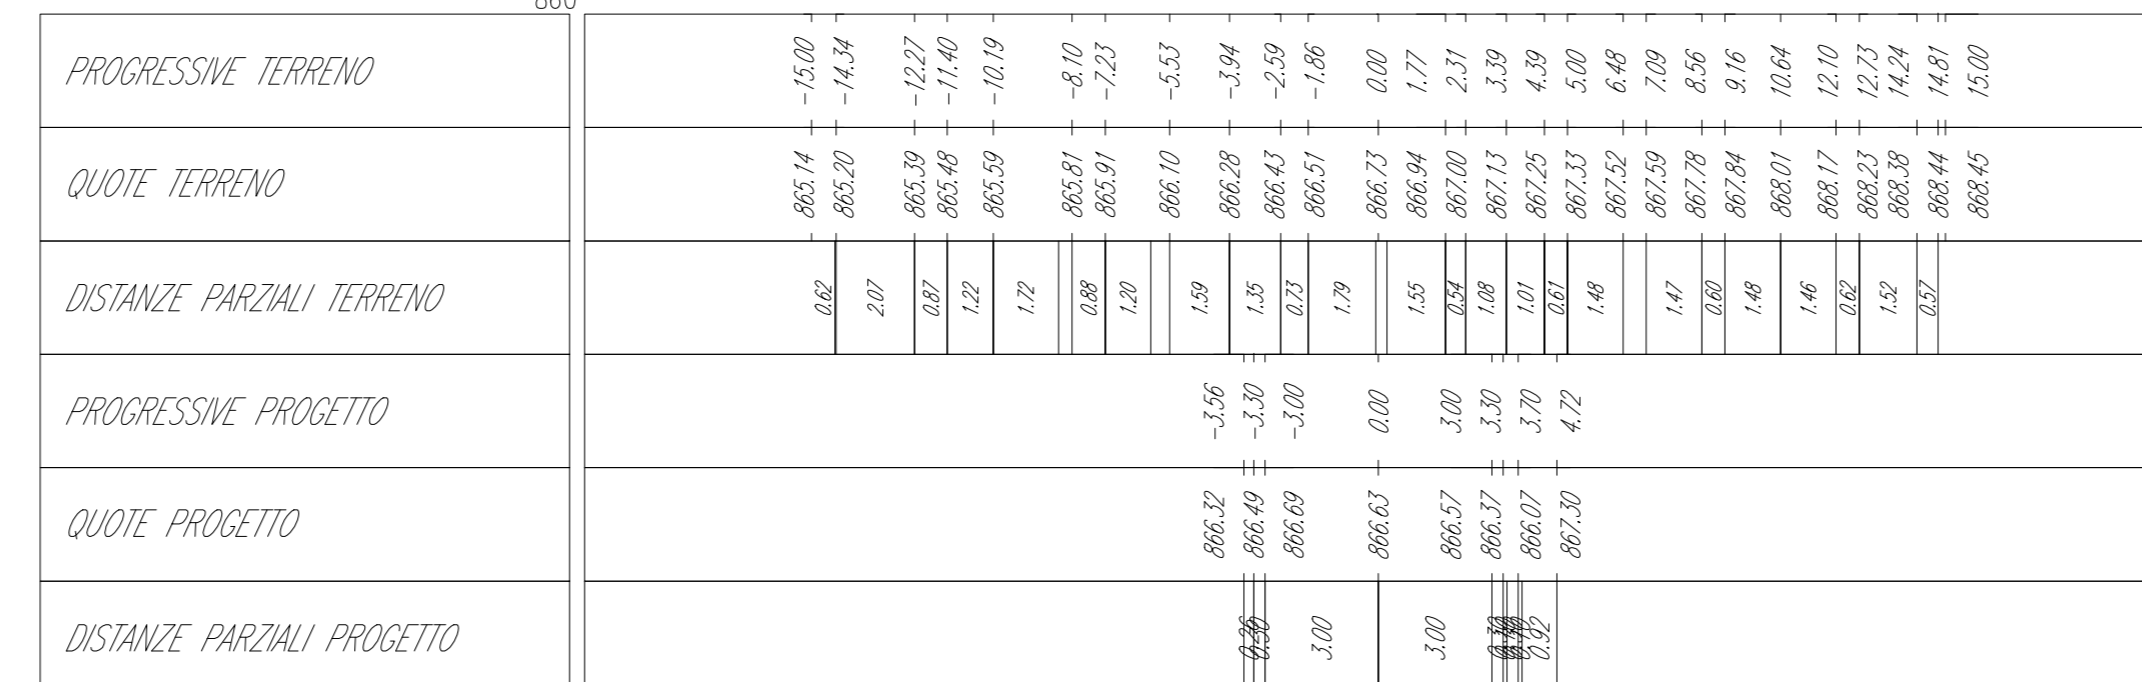

Tracciato - CVT\_E17  
Sez. 9  
Progr.: 0+800.00  
Scala : 1:200  
Q.Rif. : 830.00

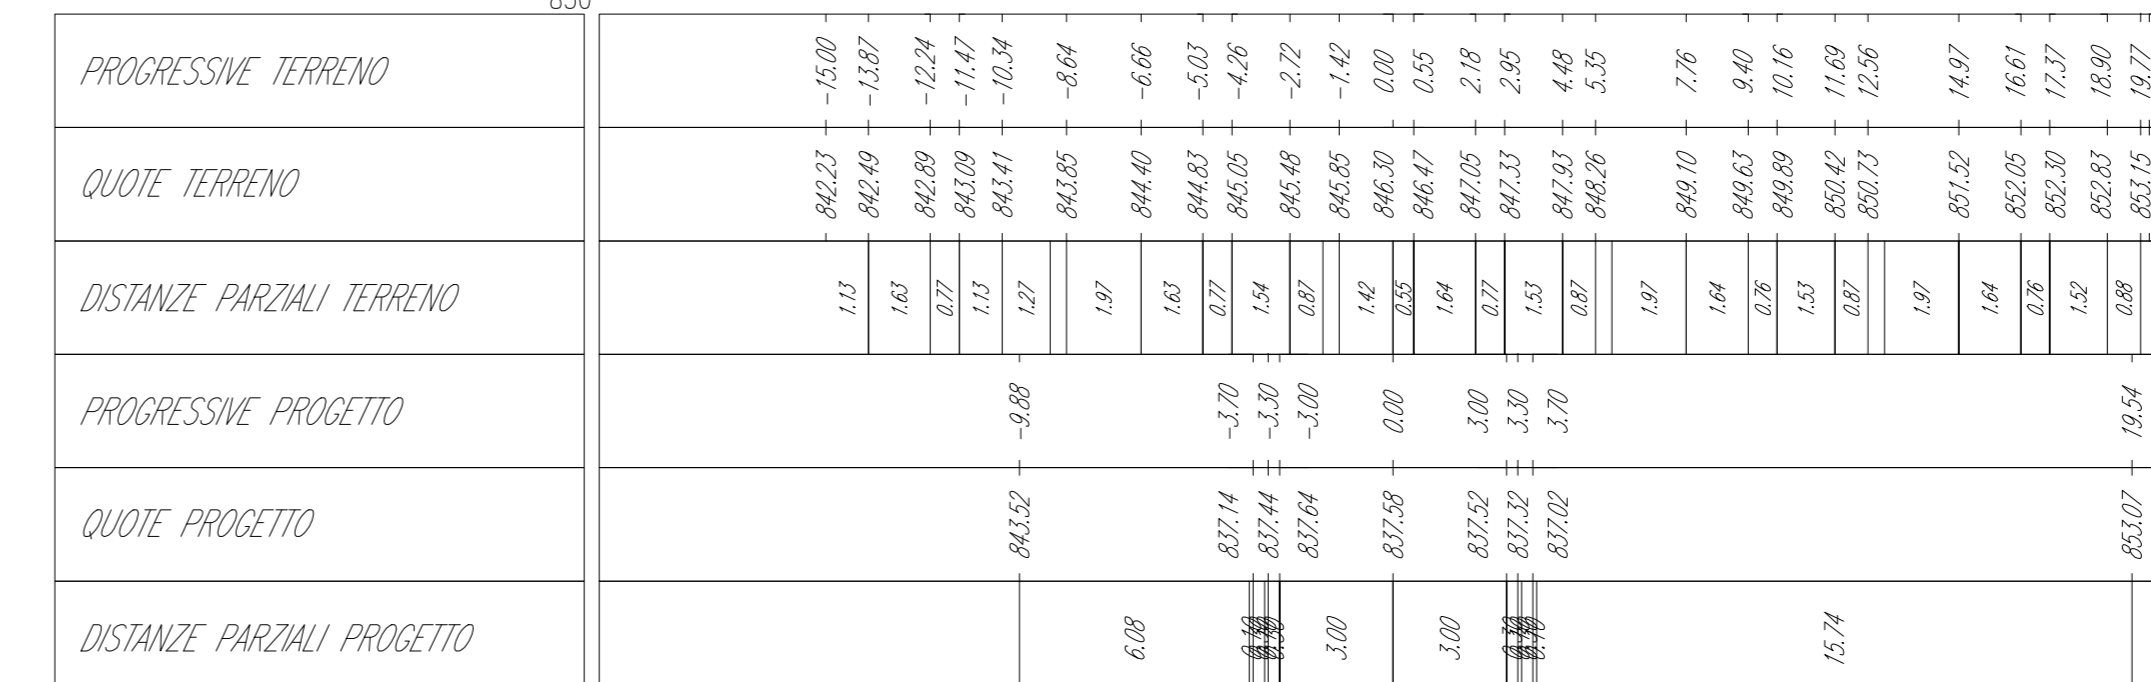

00	2021.02.19	Prima emissione	M.Torres	N.Noce	P.Palazzi
REV.	DATE	DESCRIPTION	PREPARED	CHECKED	APPROVED
PROJECT: IMPIANTO EOLICO CALTAVUTURO ESTENSIONE			FILE NAME: GRE.EEC.D.73.IT.W.14362.15.007.00 - Layout strade		
CLASSIFICATION: PUBLIC			FORMAT: A0	SCALE: 1:200	PLOT SCALE: 1:1
UTILIZATION SCOPE: BASIC DESIGN			SHEET: 16 di 17		
TITLE: CVT_E17 - PISTA DI ACCESSO E PIAZZOLA SEZIONI			EGP CODE		
EGP VALIDATION			EGP CODE		
ENGINEERING & CONSTRUCTION			EGP CODE		
VALIDATED BY: Incòfano	GROUP: GRE.EEC	FUNCTION: D73	TYPE: ITW	COUNTRY: 14362	TIC: 15007
VERIFIED BY: Sabatino	GROUP: GRE.EEC	FUNCTION: D73	TYPE: ITW	COUNTRY: 14362	TIC: 15007
COLLABORATORS: Bilorini	GROUP: GRE.EEC	FUNCTION: D73	TYPE: ITW	COUNTRY: 14362	TIC: 15007
No. reserved to property of Enel Green Power S.p.A. All rights reserved to Enel Green Power S.p.A. in whole or in part, and no part may be reproduced without the prior written consent of Enel Green Power S.p.A.					