


PROFILO - Scala 1:2.000

LIVELLETTTE

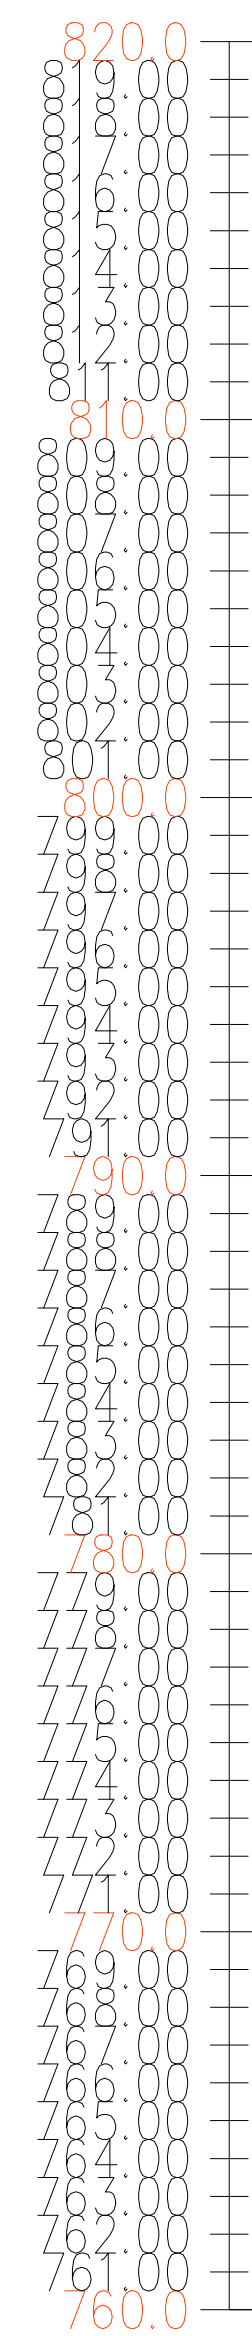

Profilo: Tracciato - CVT-E07-09
 Scala : 2000:200
 Q.Rif. : 760.00

[illegible]

LEGENDA

- Profilo del terreno
 Profilo di progetto
- Dati del raccordo verticale:
- | | |
|-------|-------------------------------------|
| Prog. | Progressiva del vertice altimetrico |
| Q.ta | Quota del vertice altimetrico |
| R | Raggio della curva almetrica |
| L | Sviluppo della curva almetrica |
| Kv | Valore K curva almetrica |
- Dati della livelletta:
- | | |
|---|----------------------------|
| L | Lunghezza della livelletta |
| i | Pendenza della livelletta |

KEY MAP



00	2021.02.19	Prima emissione				M.Terzi	N.Nozzi	P. Pininetti	
REV.	DATE	DESCRIPTION				PREPARED	CHECKED	APPROVED	
CONTRACT/PROJECT LOG		IMPIANTO EOLICO CALCATUVUROTTO ESTENSIONE							
  Engineering & Construction EGP ITALIANA VALENTIN G. VACCARO VERIFIED BY: Sabatino COLLABORATORS: Belfioriti		PROJECT							
		FILE NAME: GRE.EEC.D-73.ITW.14762.15.000.00 - Layout sheet							
		CLASSIFICATION:		FORMAT:		PLOT SCALE:		SHEET:	
		PUBLIC		A0		1:2000		1:1	
								3 di 12	
		UTILIZATION SCOPE:		TITLE:					
				CVT-E7 - PISTA DI ACCESSO E PIAZZOLA PROFILO					
		BASIC DESIGN							
		EPC CODE							
		GROUP	FUNCTION	TYPIC	ISSUES	COUNTRY	TEC.	PLANT	SYSTEM
		GRE.EEC.D	D73	ITW	14	762	15	000	00
		PROGRESSIVE							
		REVISION							
This document is property of Enel Green Power Solar Group S.p.A. and/or its entities. It is supplied as it is, without warranty, and cannot be used for purposes other than those intended by Enel Green Power Solar Group S.p.A.									