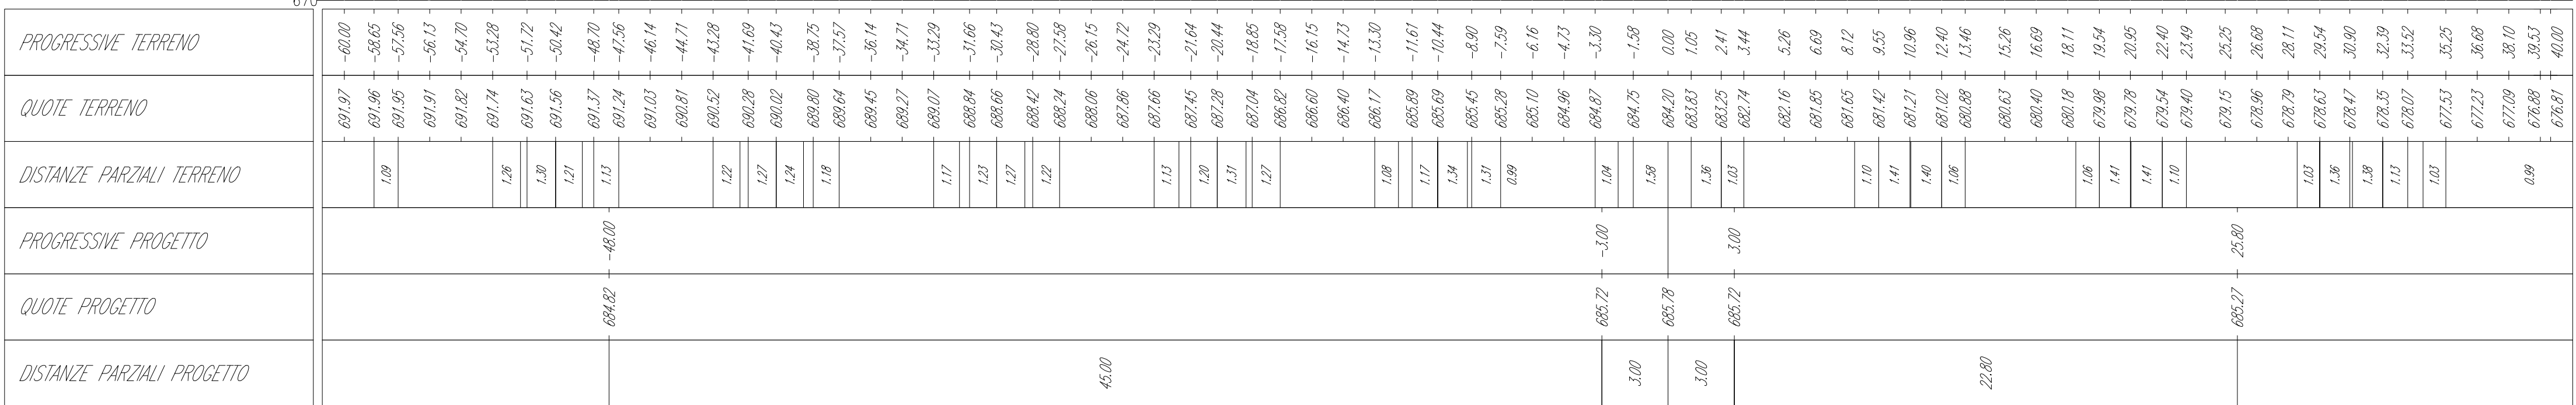
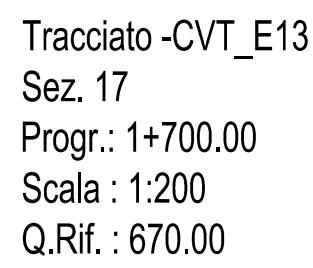
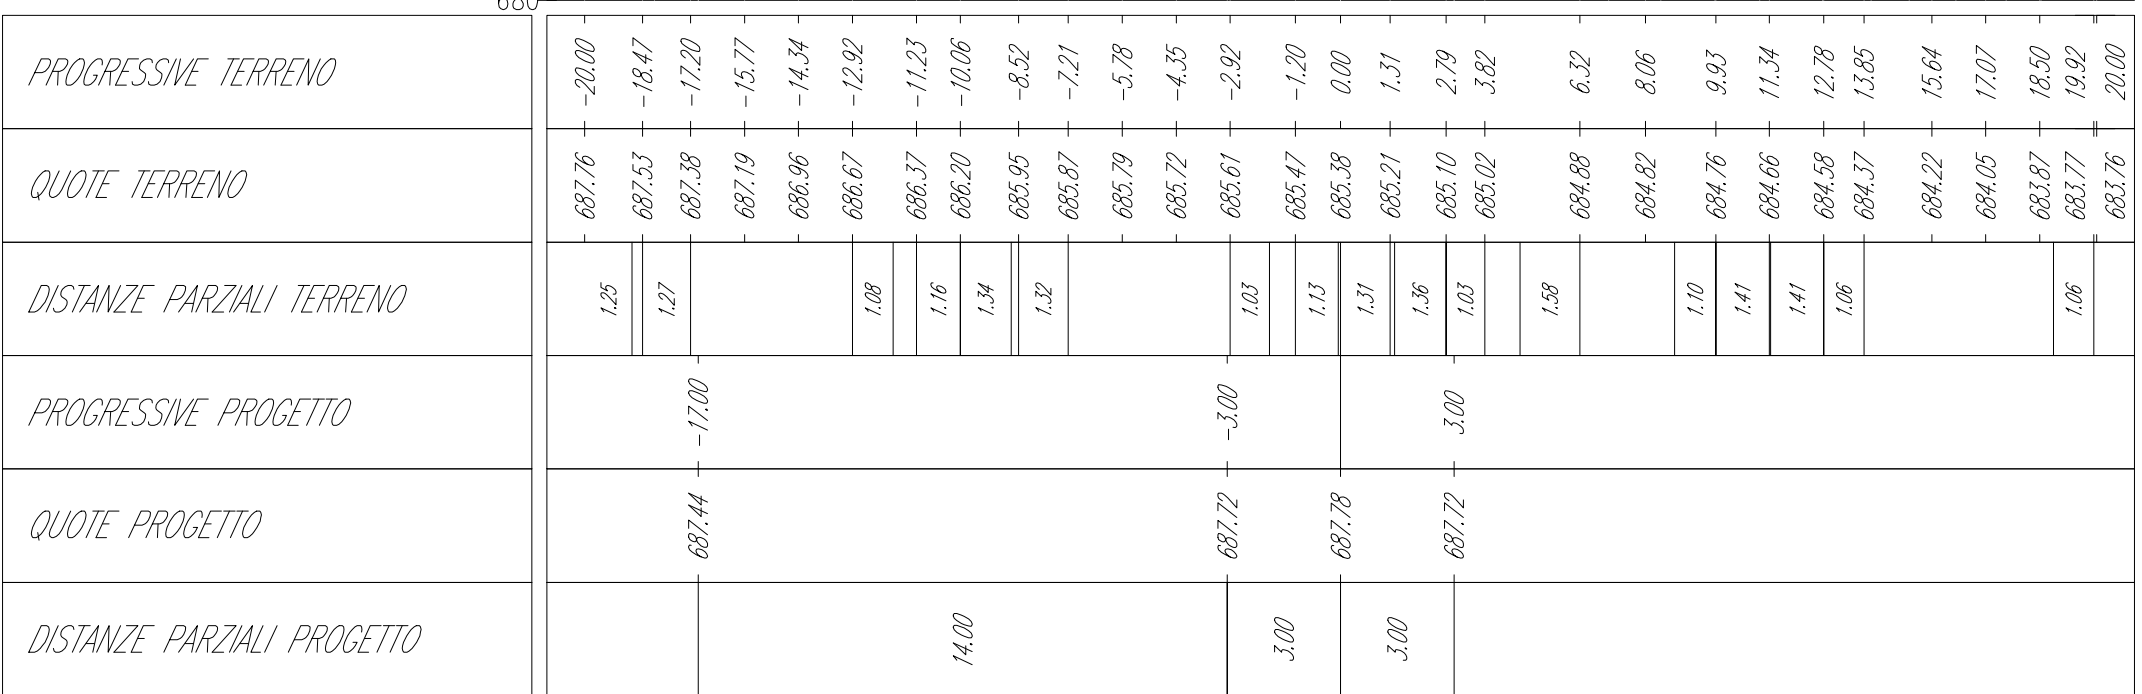
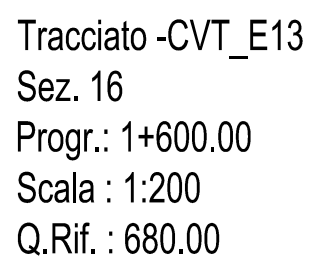
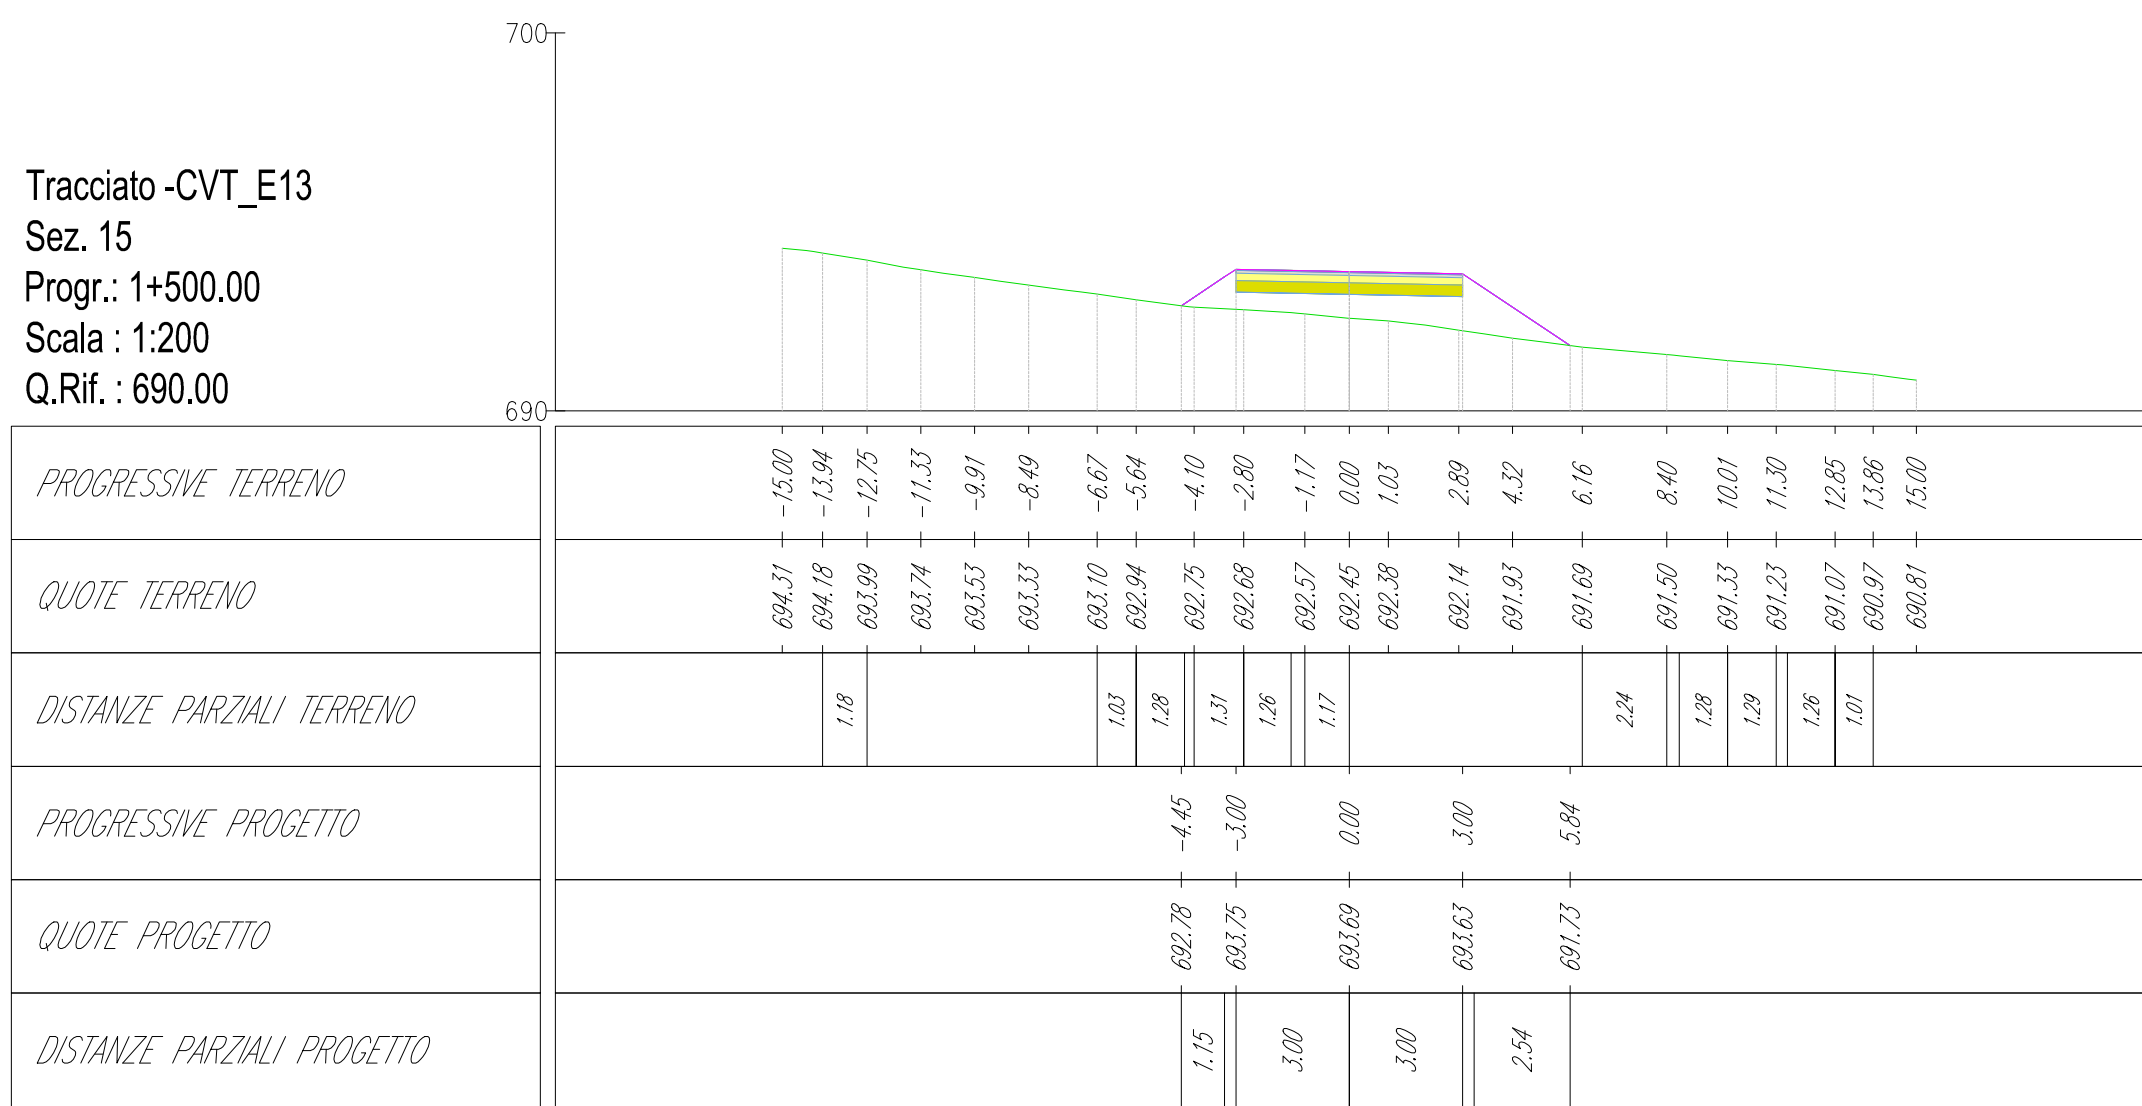
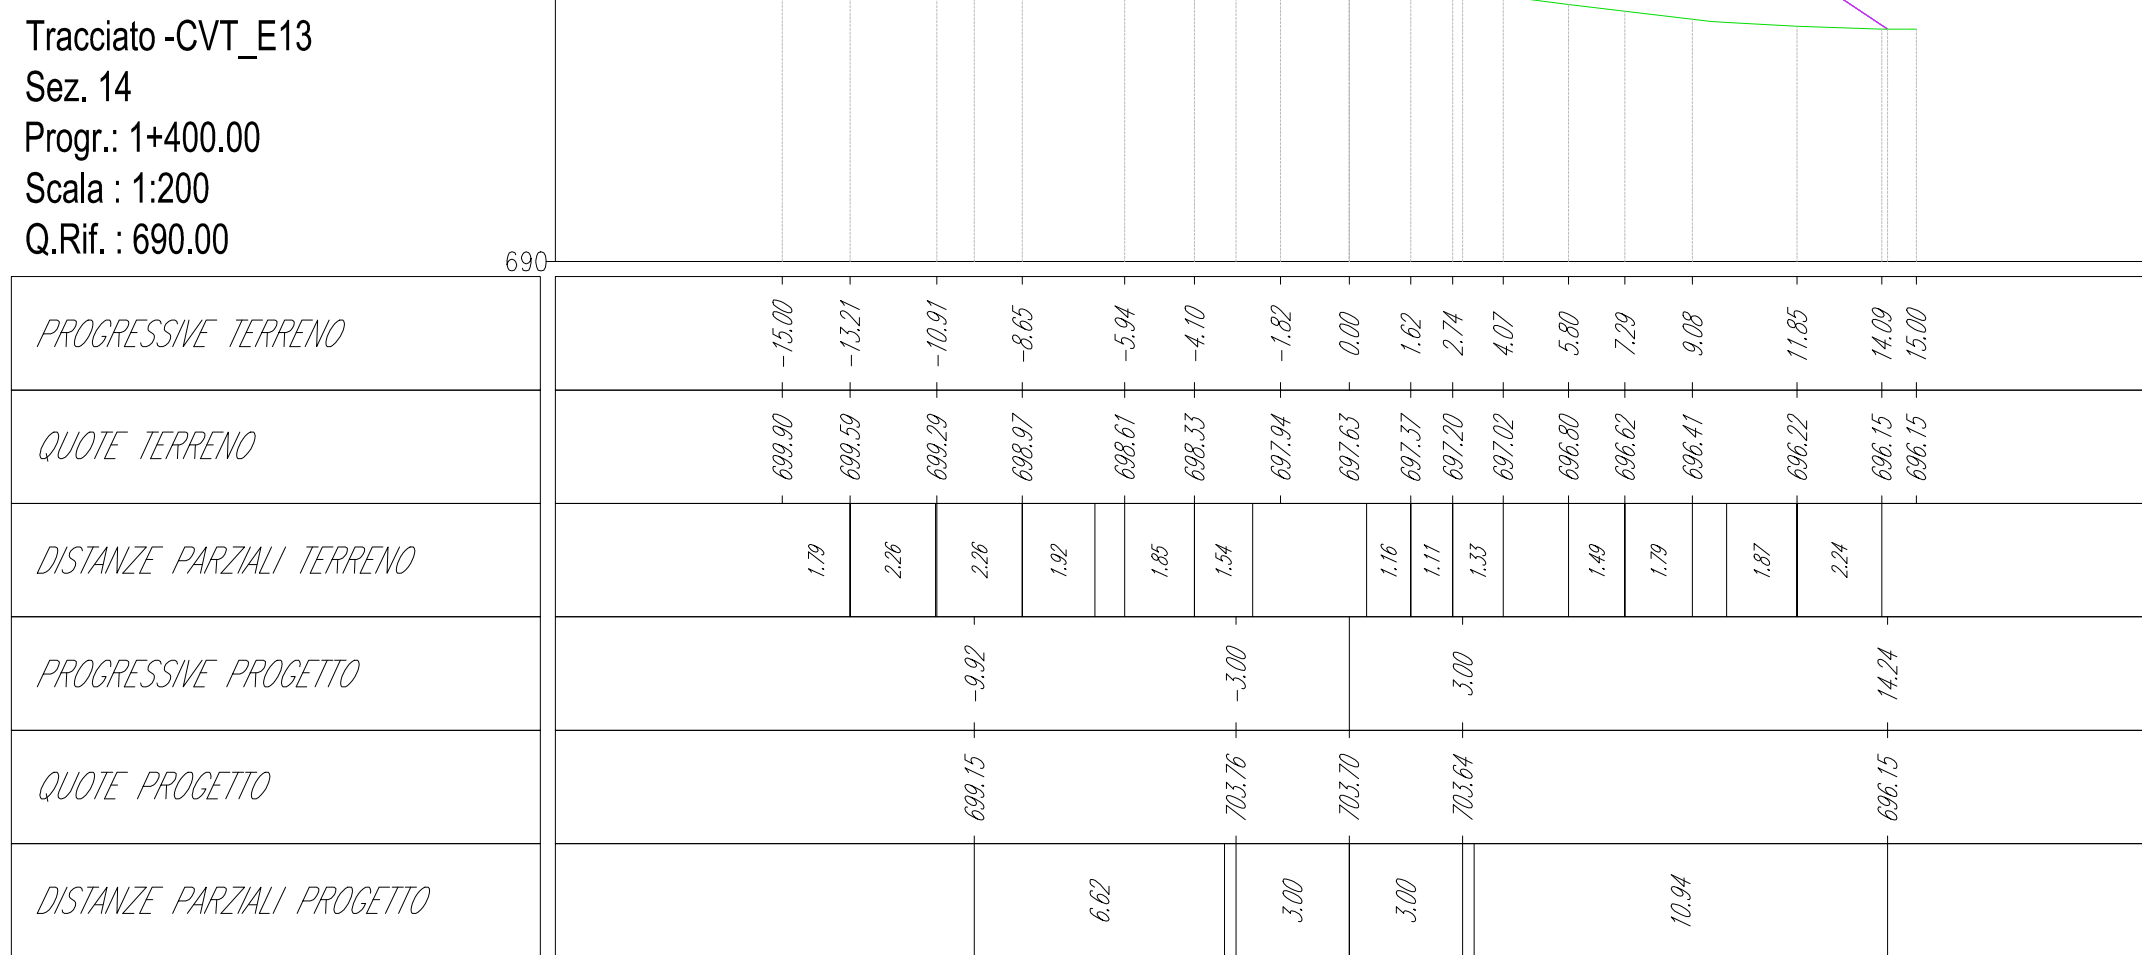
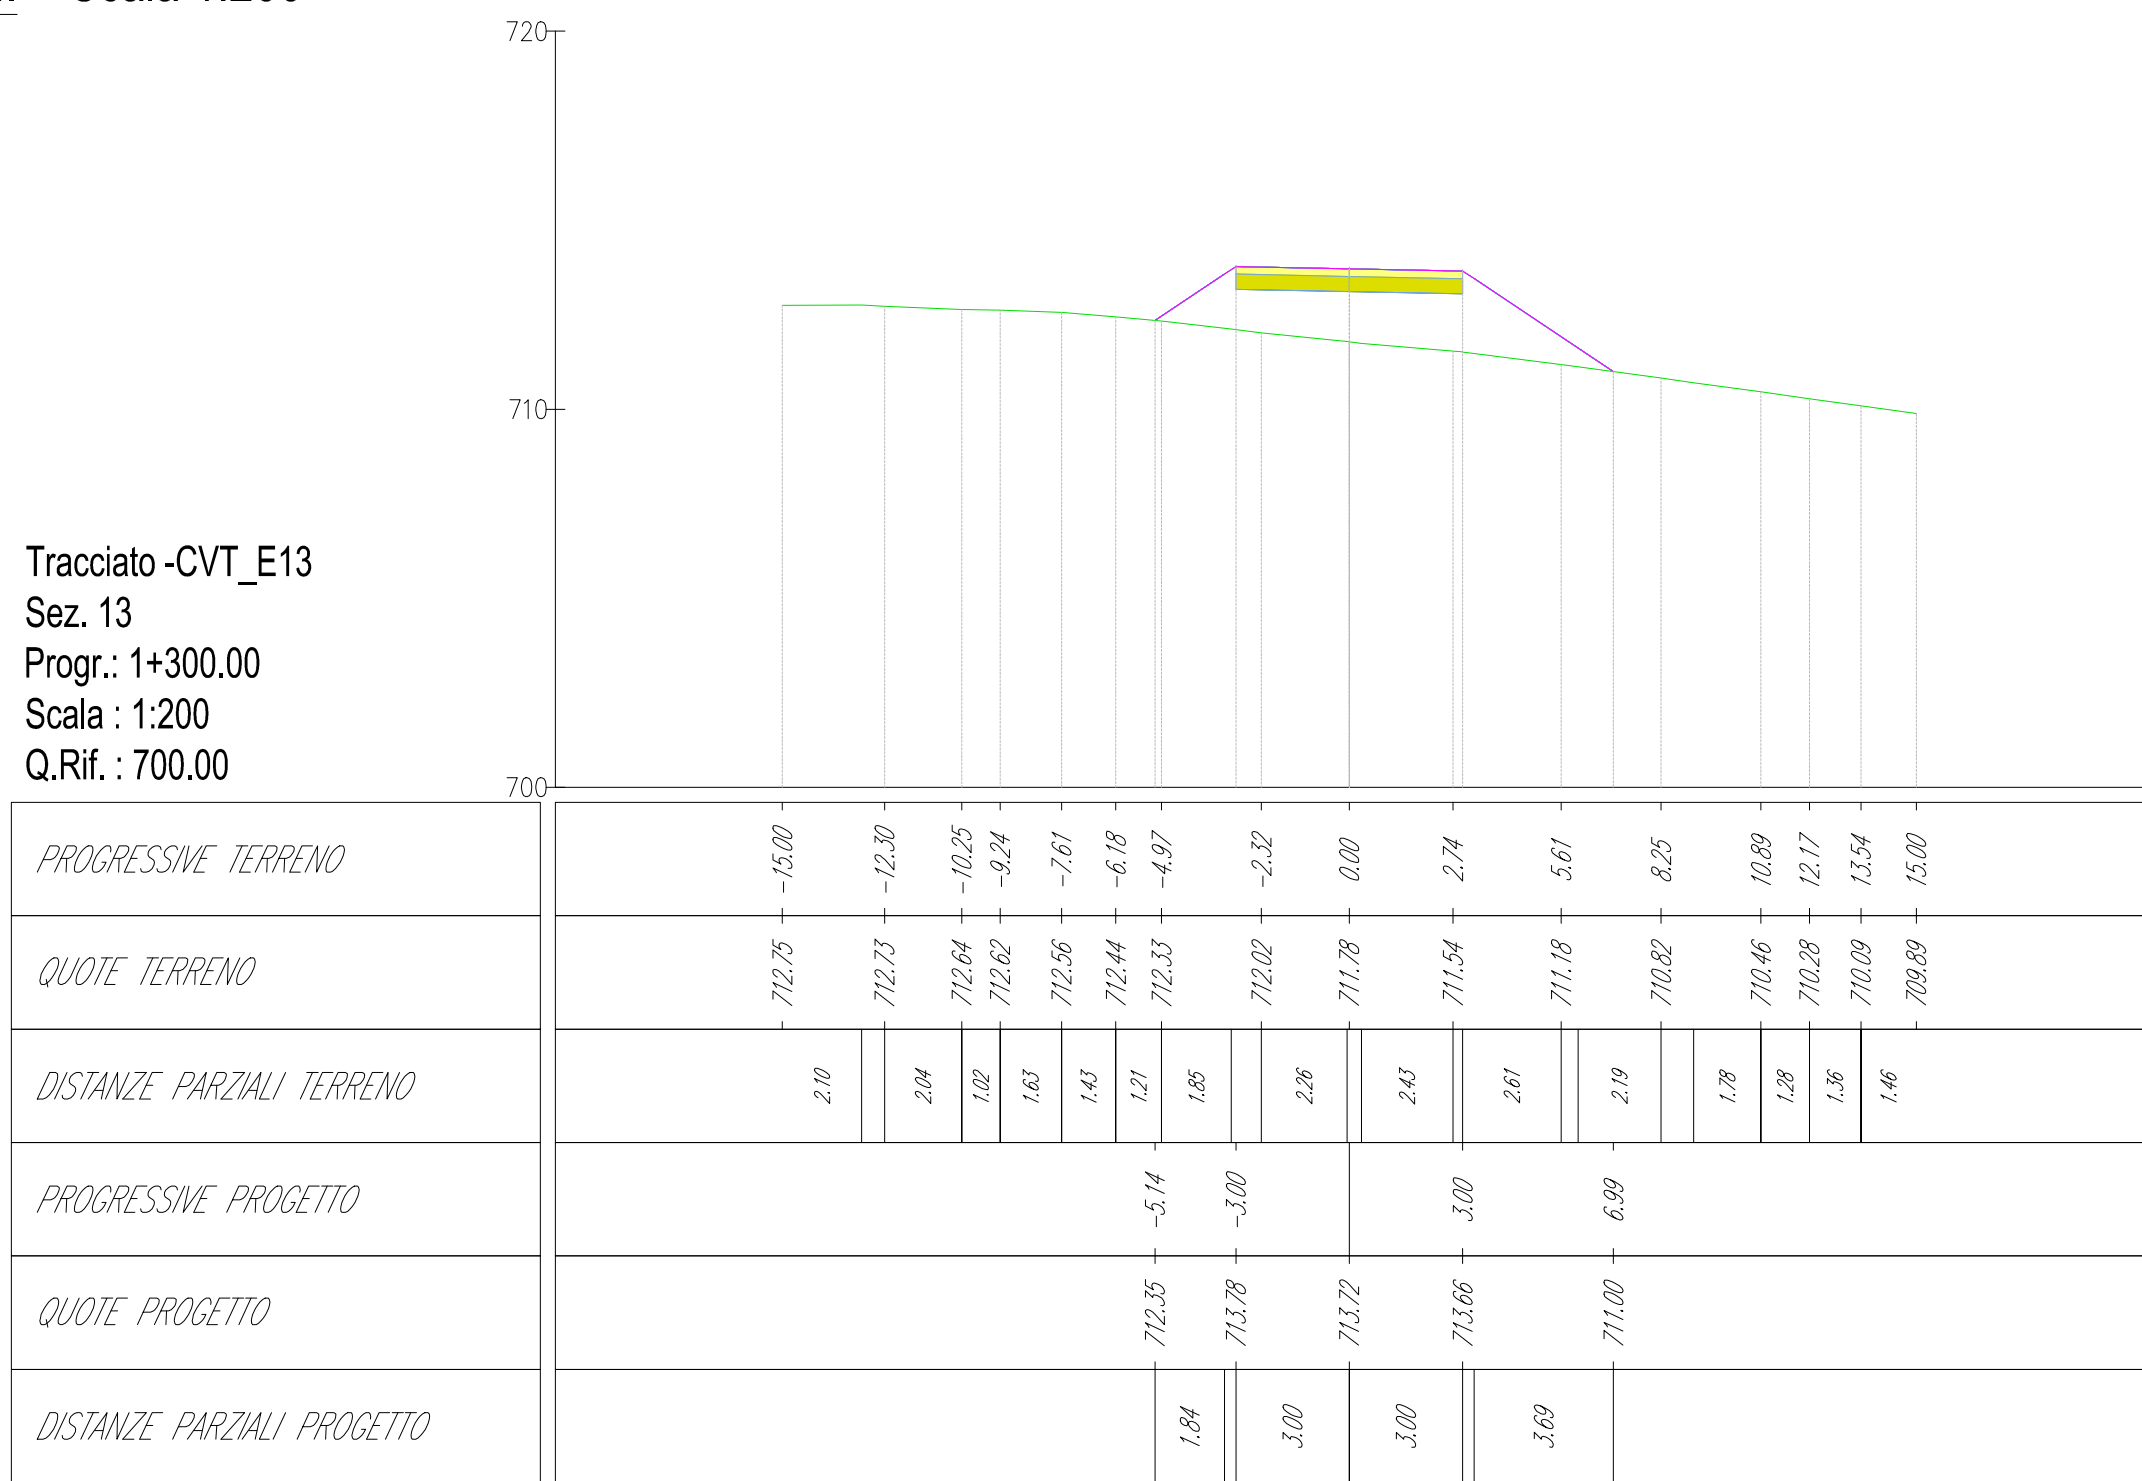


Tracciato -CVT_E13
Sez. 13
Progr.: 1+300.00
Scala : 1:200
Q.Rif. : 700.00

[illegible]