

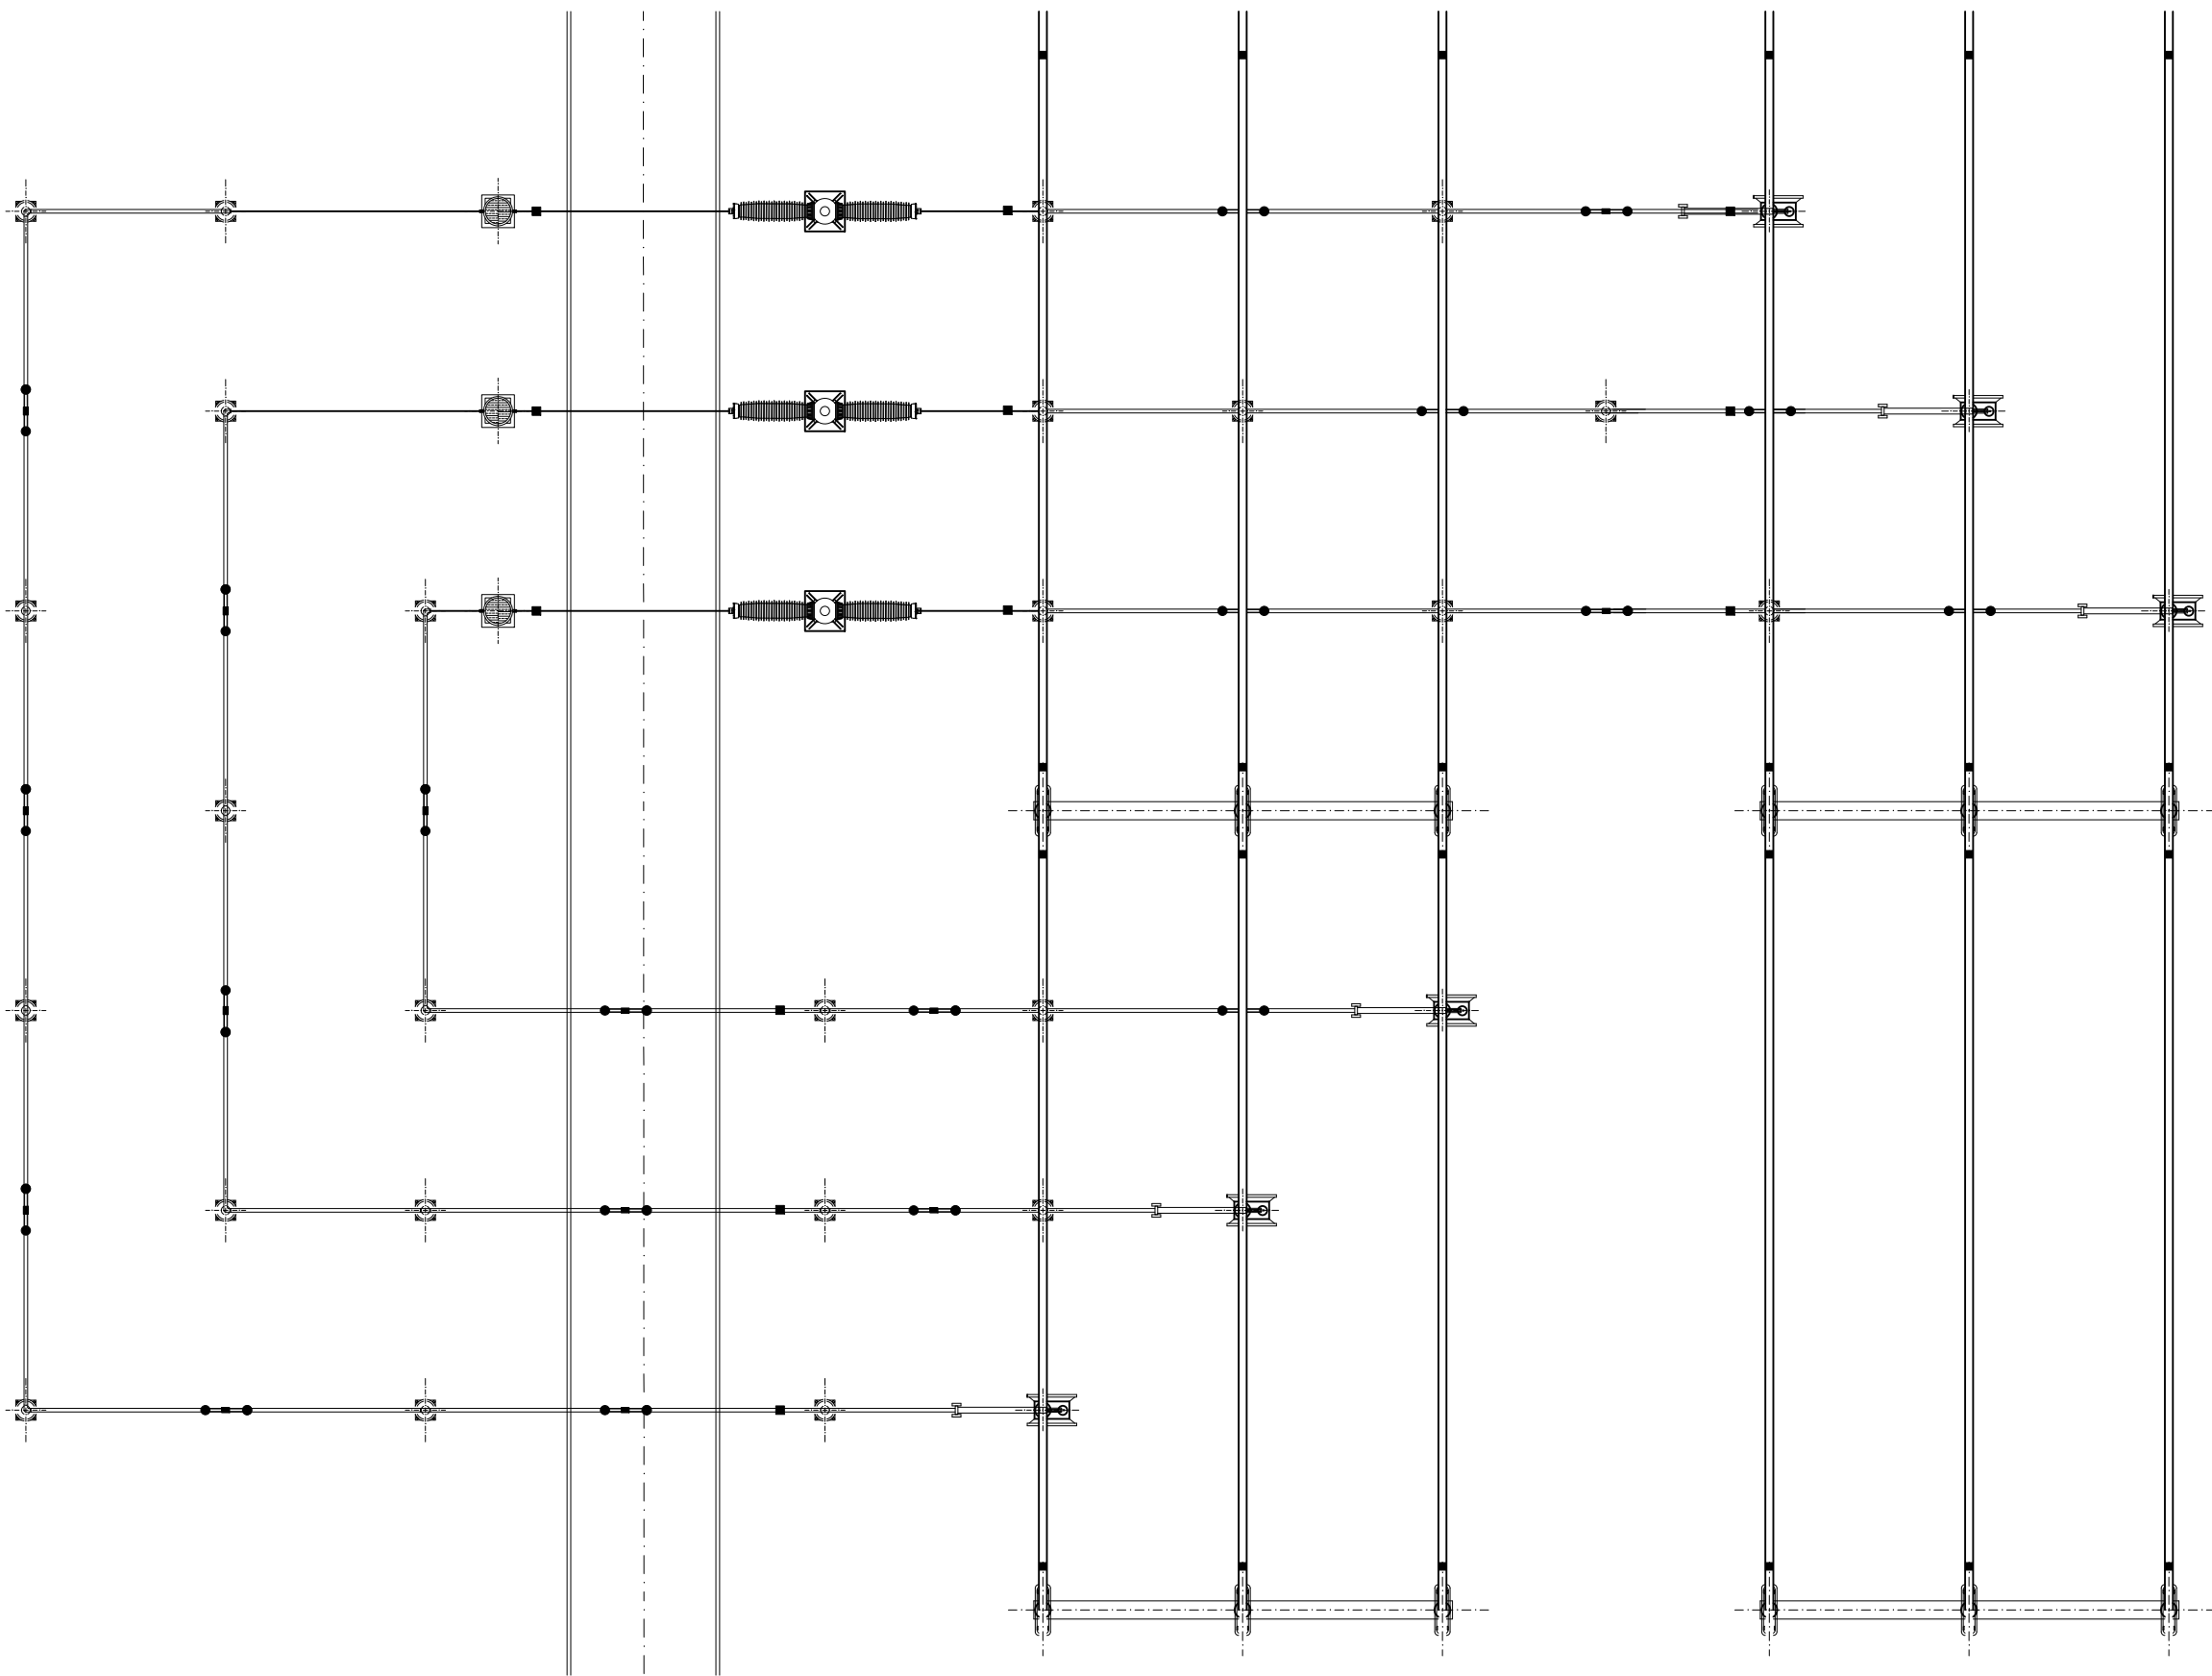


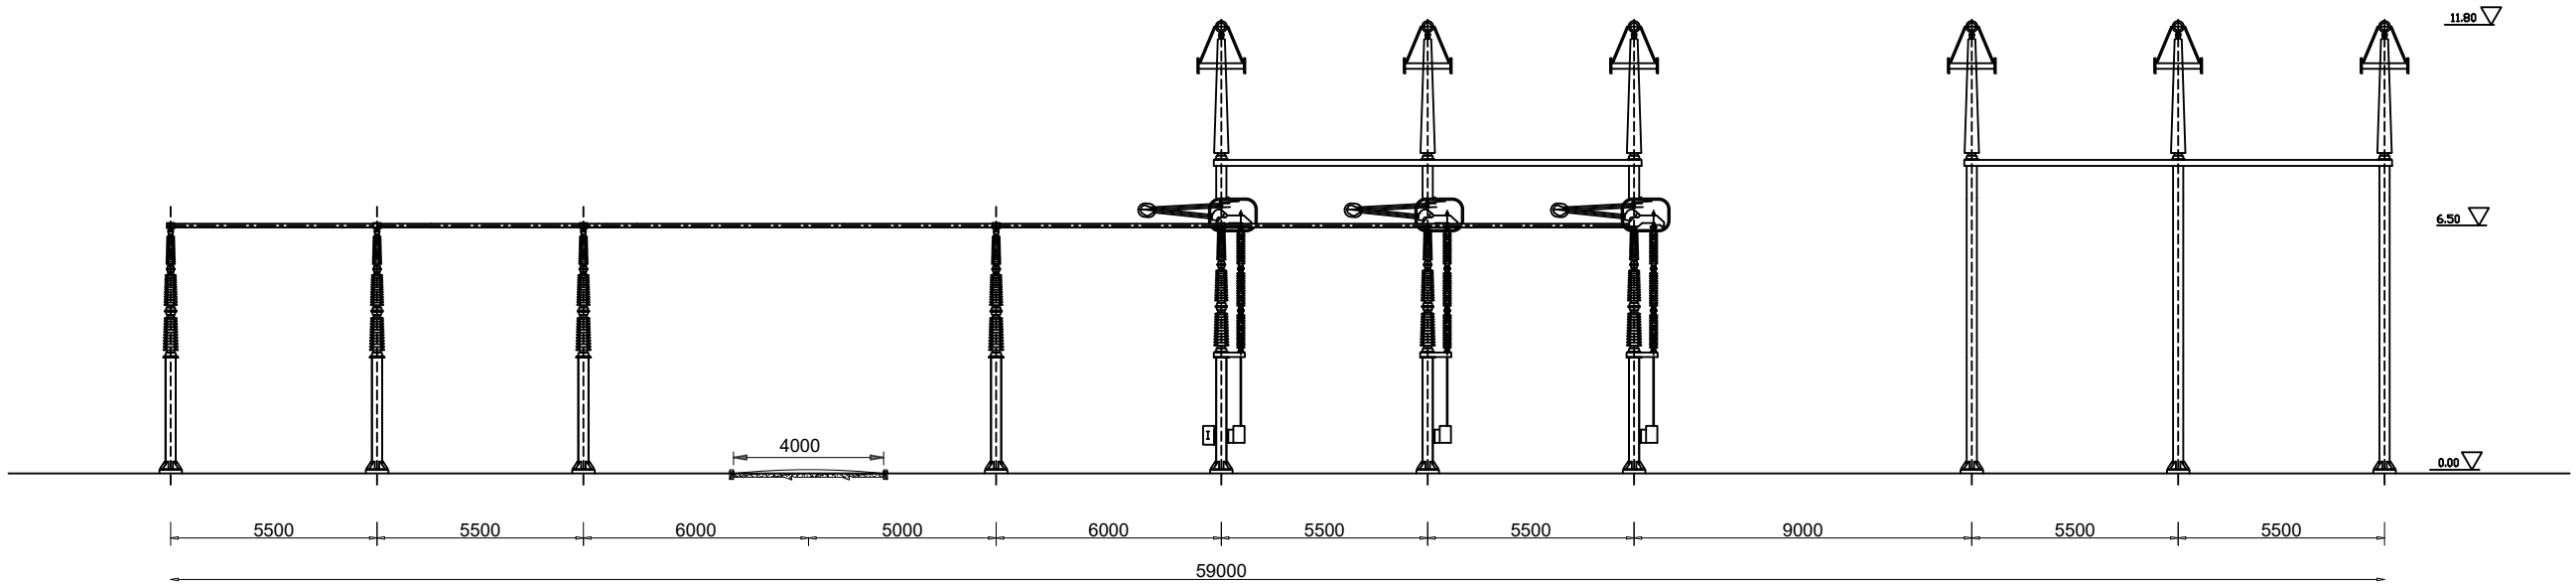

NOTE GENERALI:
QUOTE DIMENSIONALI IN mm, QUOTE IN ELEVAZIONE IN m

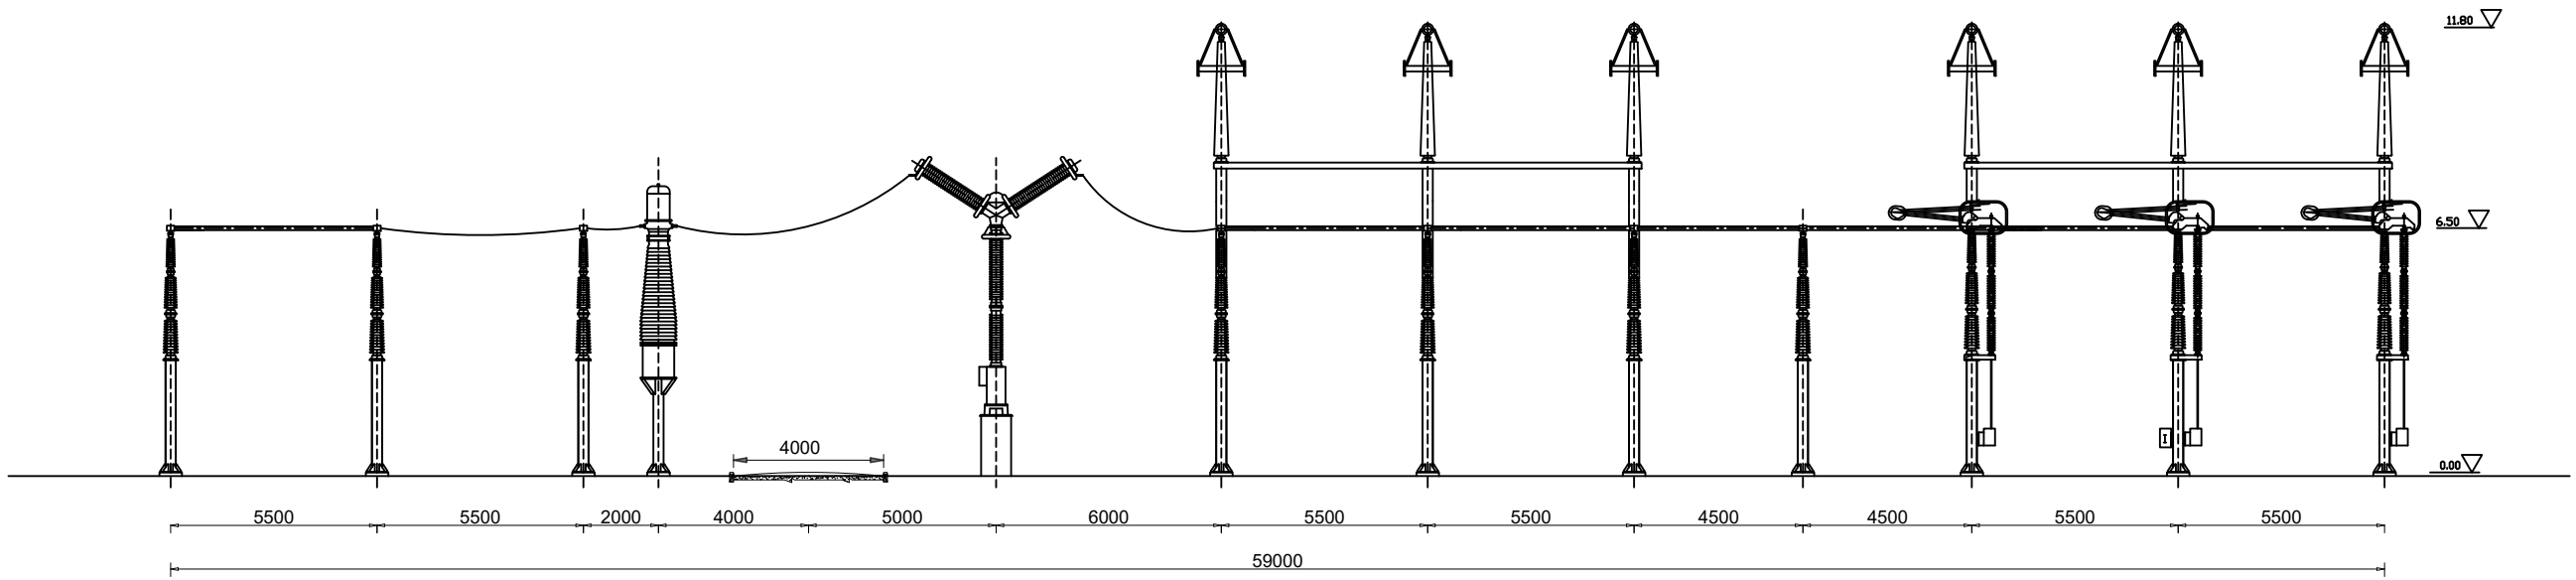

0	Febbraio 2023	Prima emissione	Saraceno	Giagnorio	Iacofano						
REV	DATE	DESCRIPTION	PREPARED BY	COLLABORATORS	VERIFIED BY	VALIDATED BY					
CONTRACTOR'S LOGO		PROJECT									
		PTO - Nuova SE RTN 380/150kV "Caltanissetta" in entra esce sulla linea a 380kV "Chiaramonte Gulfi - Ciminna"									
Enel Green Power Solar Energy		FILE NAME: GRE.EEC.D.99.IT.W.14362.16.021.00									
Engineering & Construction GRE VALIDATION		CLASSIFICATION:	FORMAT: A1	SCALE: 1:200	PLOT SCALE: 1 di 1	SHEET: 1 di 1					
VALIDATED BY: Iacofano		UTILIZATION SCOPE:				TITLE: SE RTN 380/150kV di Caltanissetta Sezione Parallelo Sbarra 380kV					
VERIFIED BY: Giagnorio		GRE CODE									
COLLABORATORS		GROUP: GRE	FUNCTION: EEC	TYPE: D	ISSUER: 99	COUNTRY: IT	TEC: W	PLANT: 14	SYSTEM: 36	PROGRESSIVE: 21	REVISION: 00
This document is property of Enel Green Power SpA. It is strictly forbidden to reproduce this document, in whole or in part, and to provide to others any related information without the previous written consent by Enel Green Power SpA.											