




PROSPETTO A

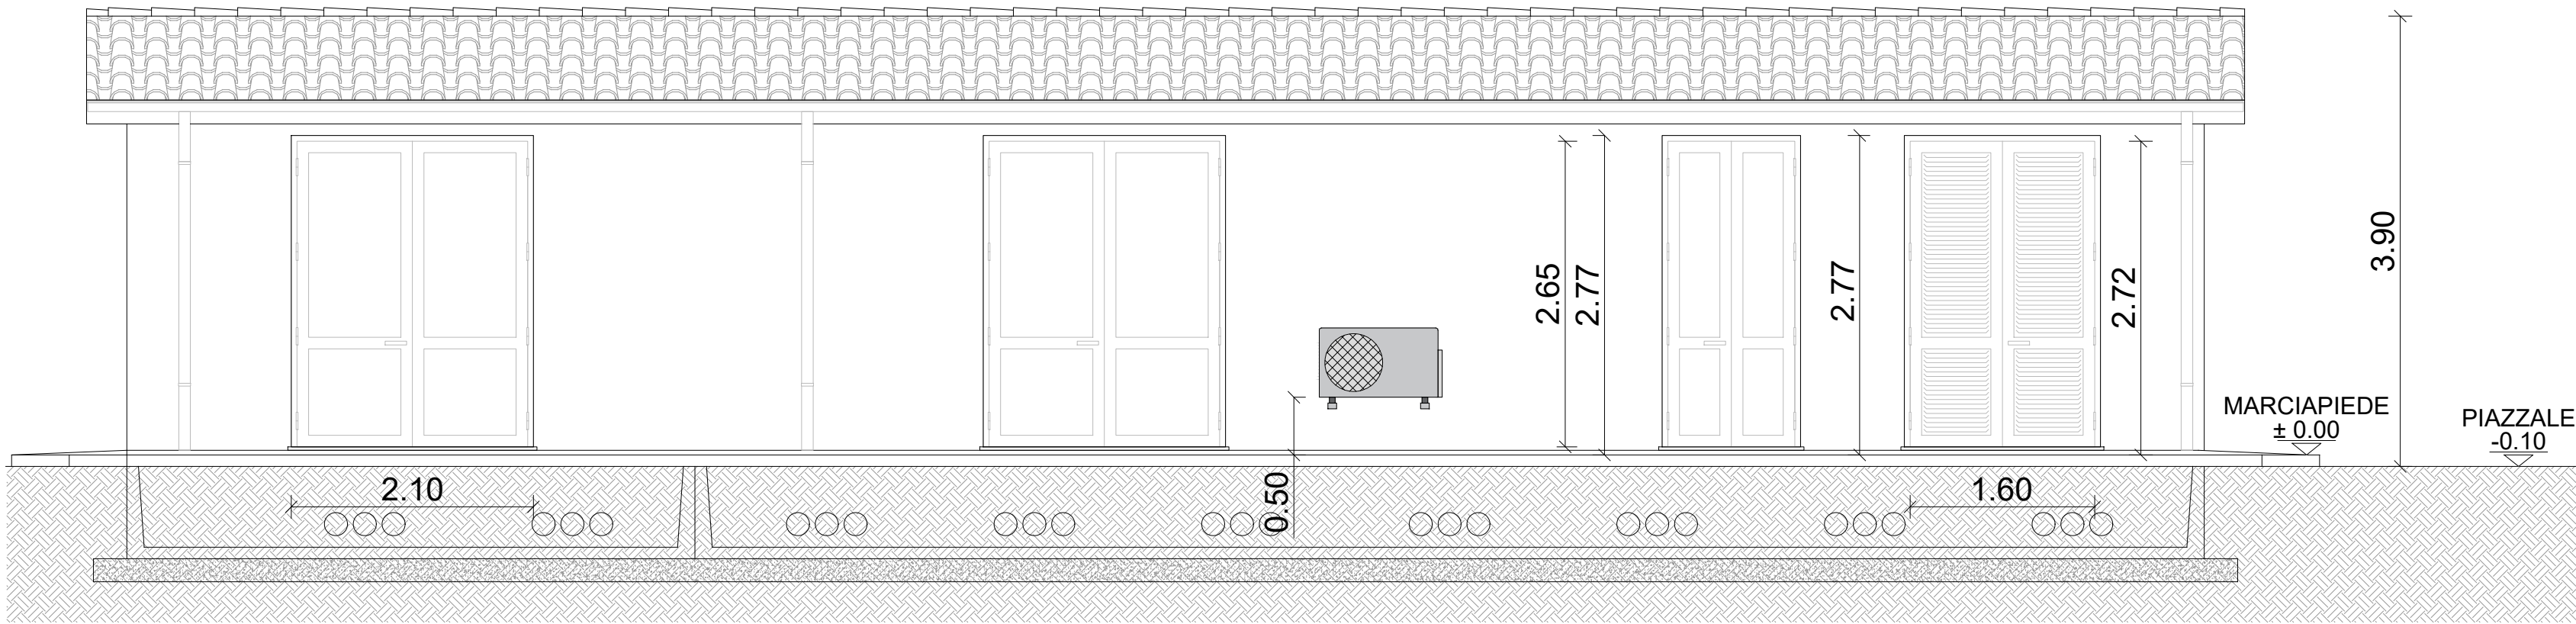


PROSPETTO D

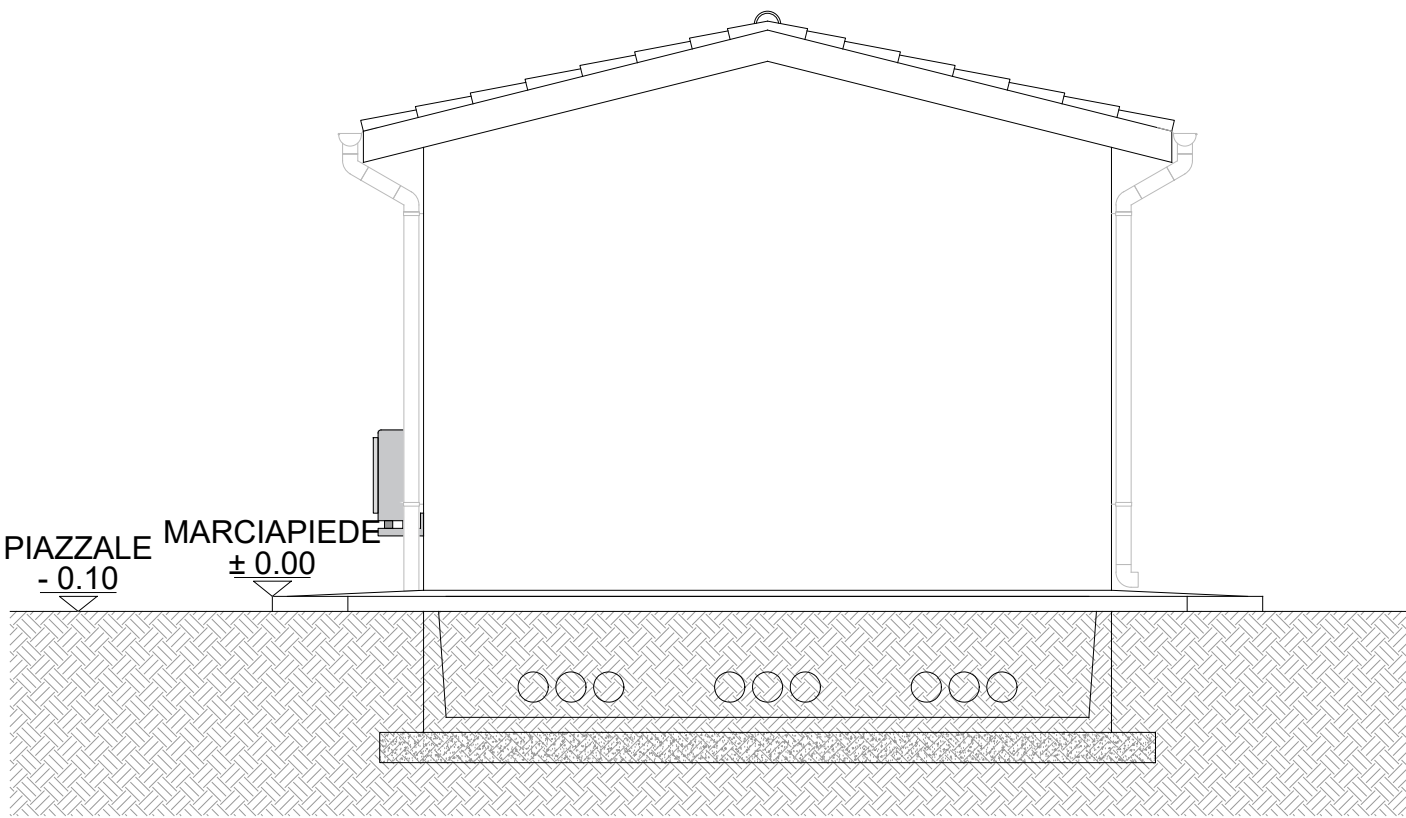


PROSPETTO C

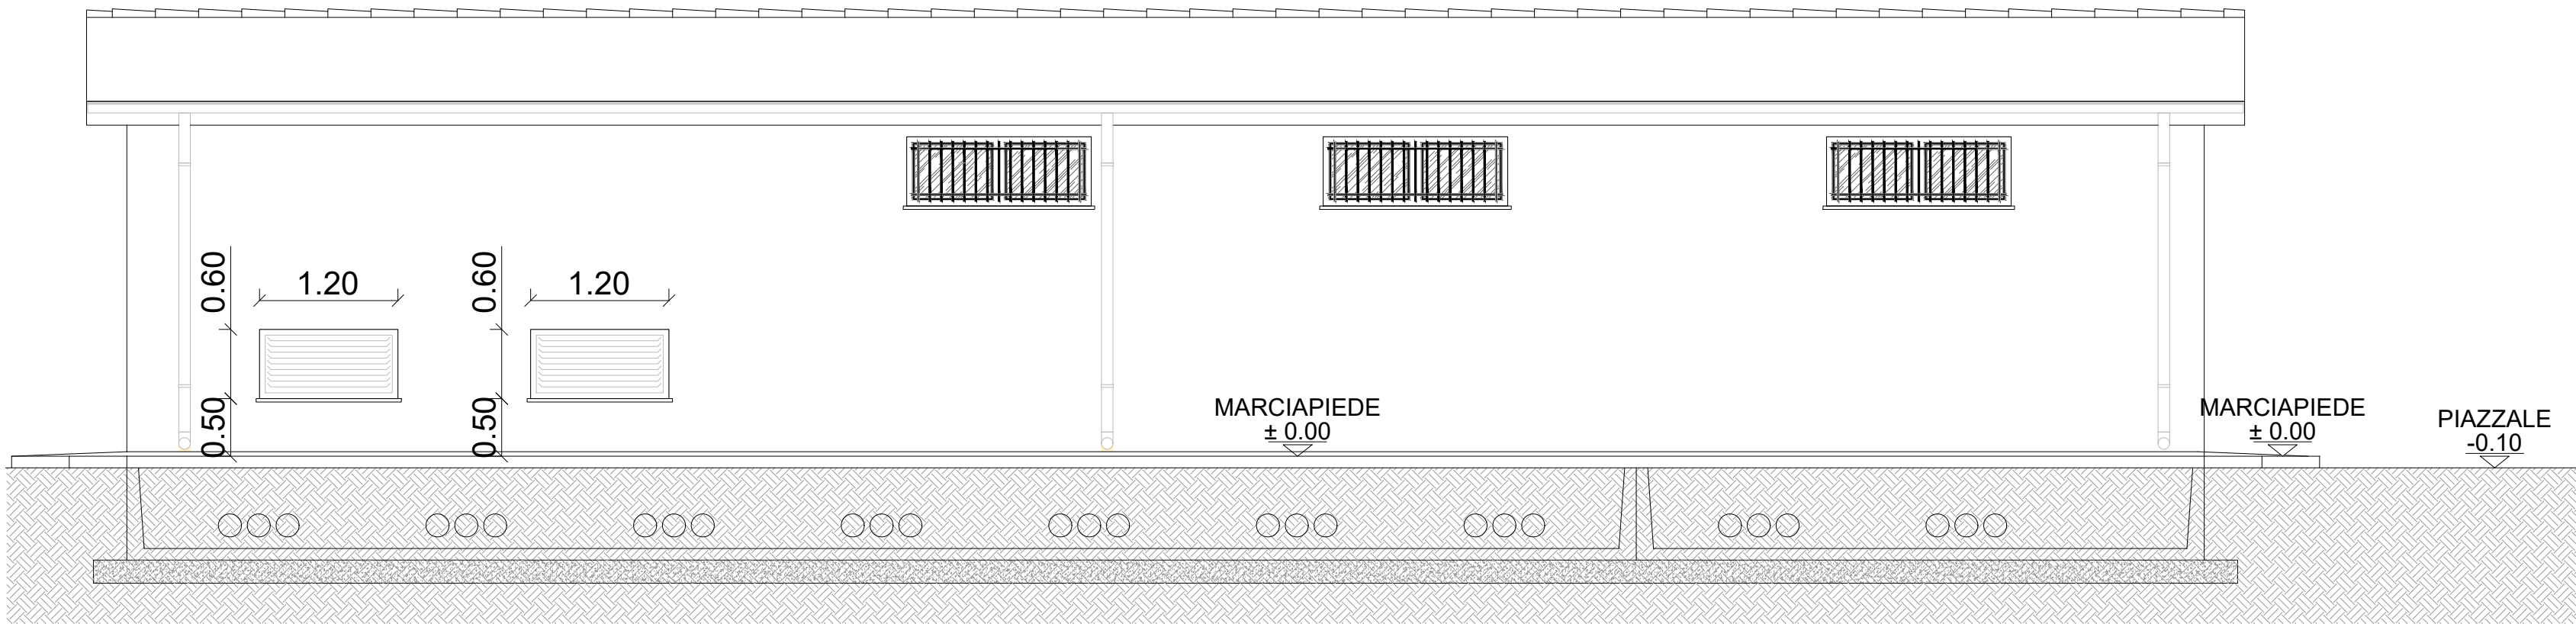

PROSPETTO B

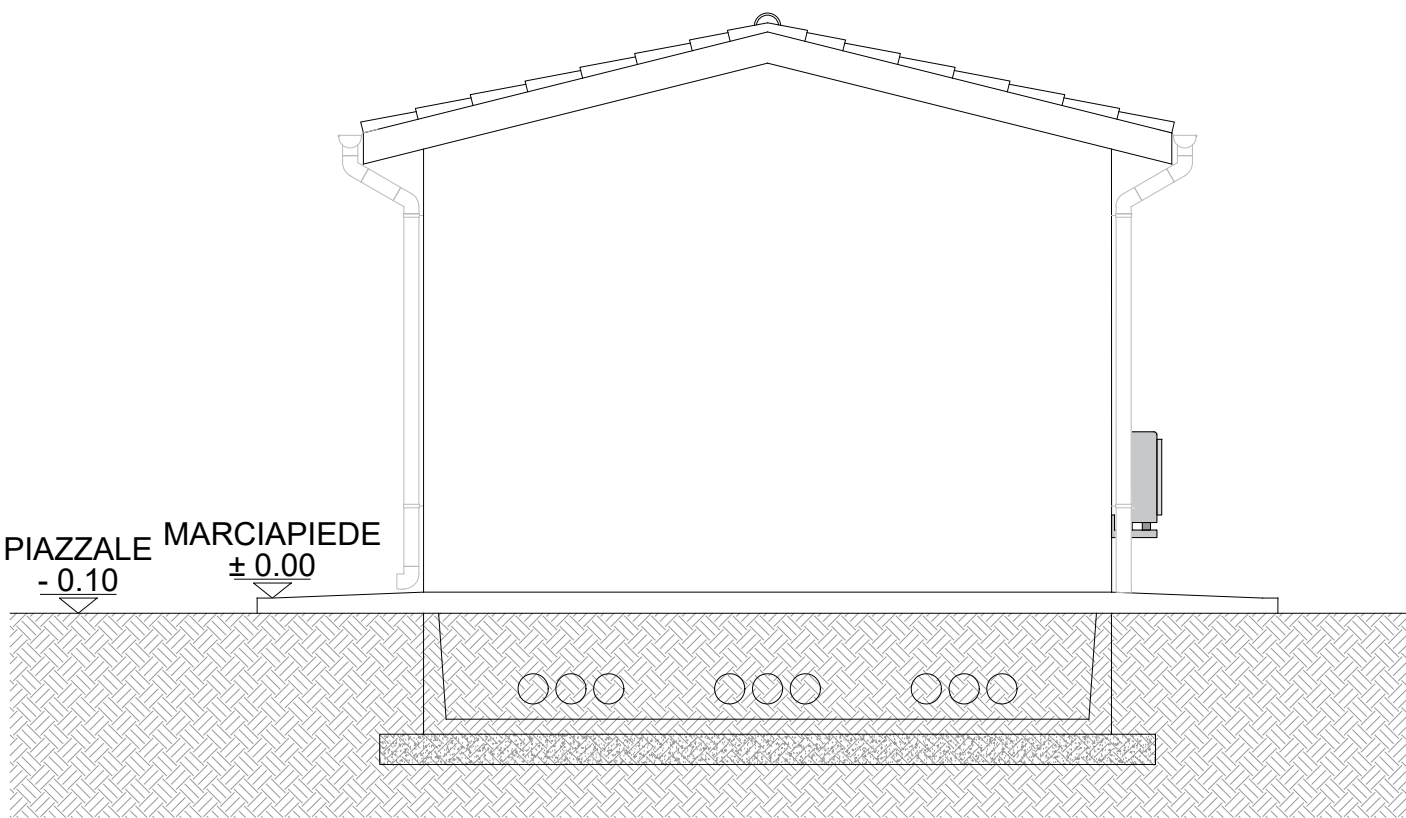

PIANTA

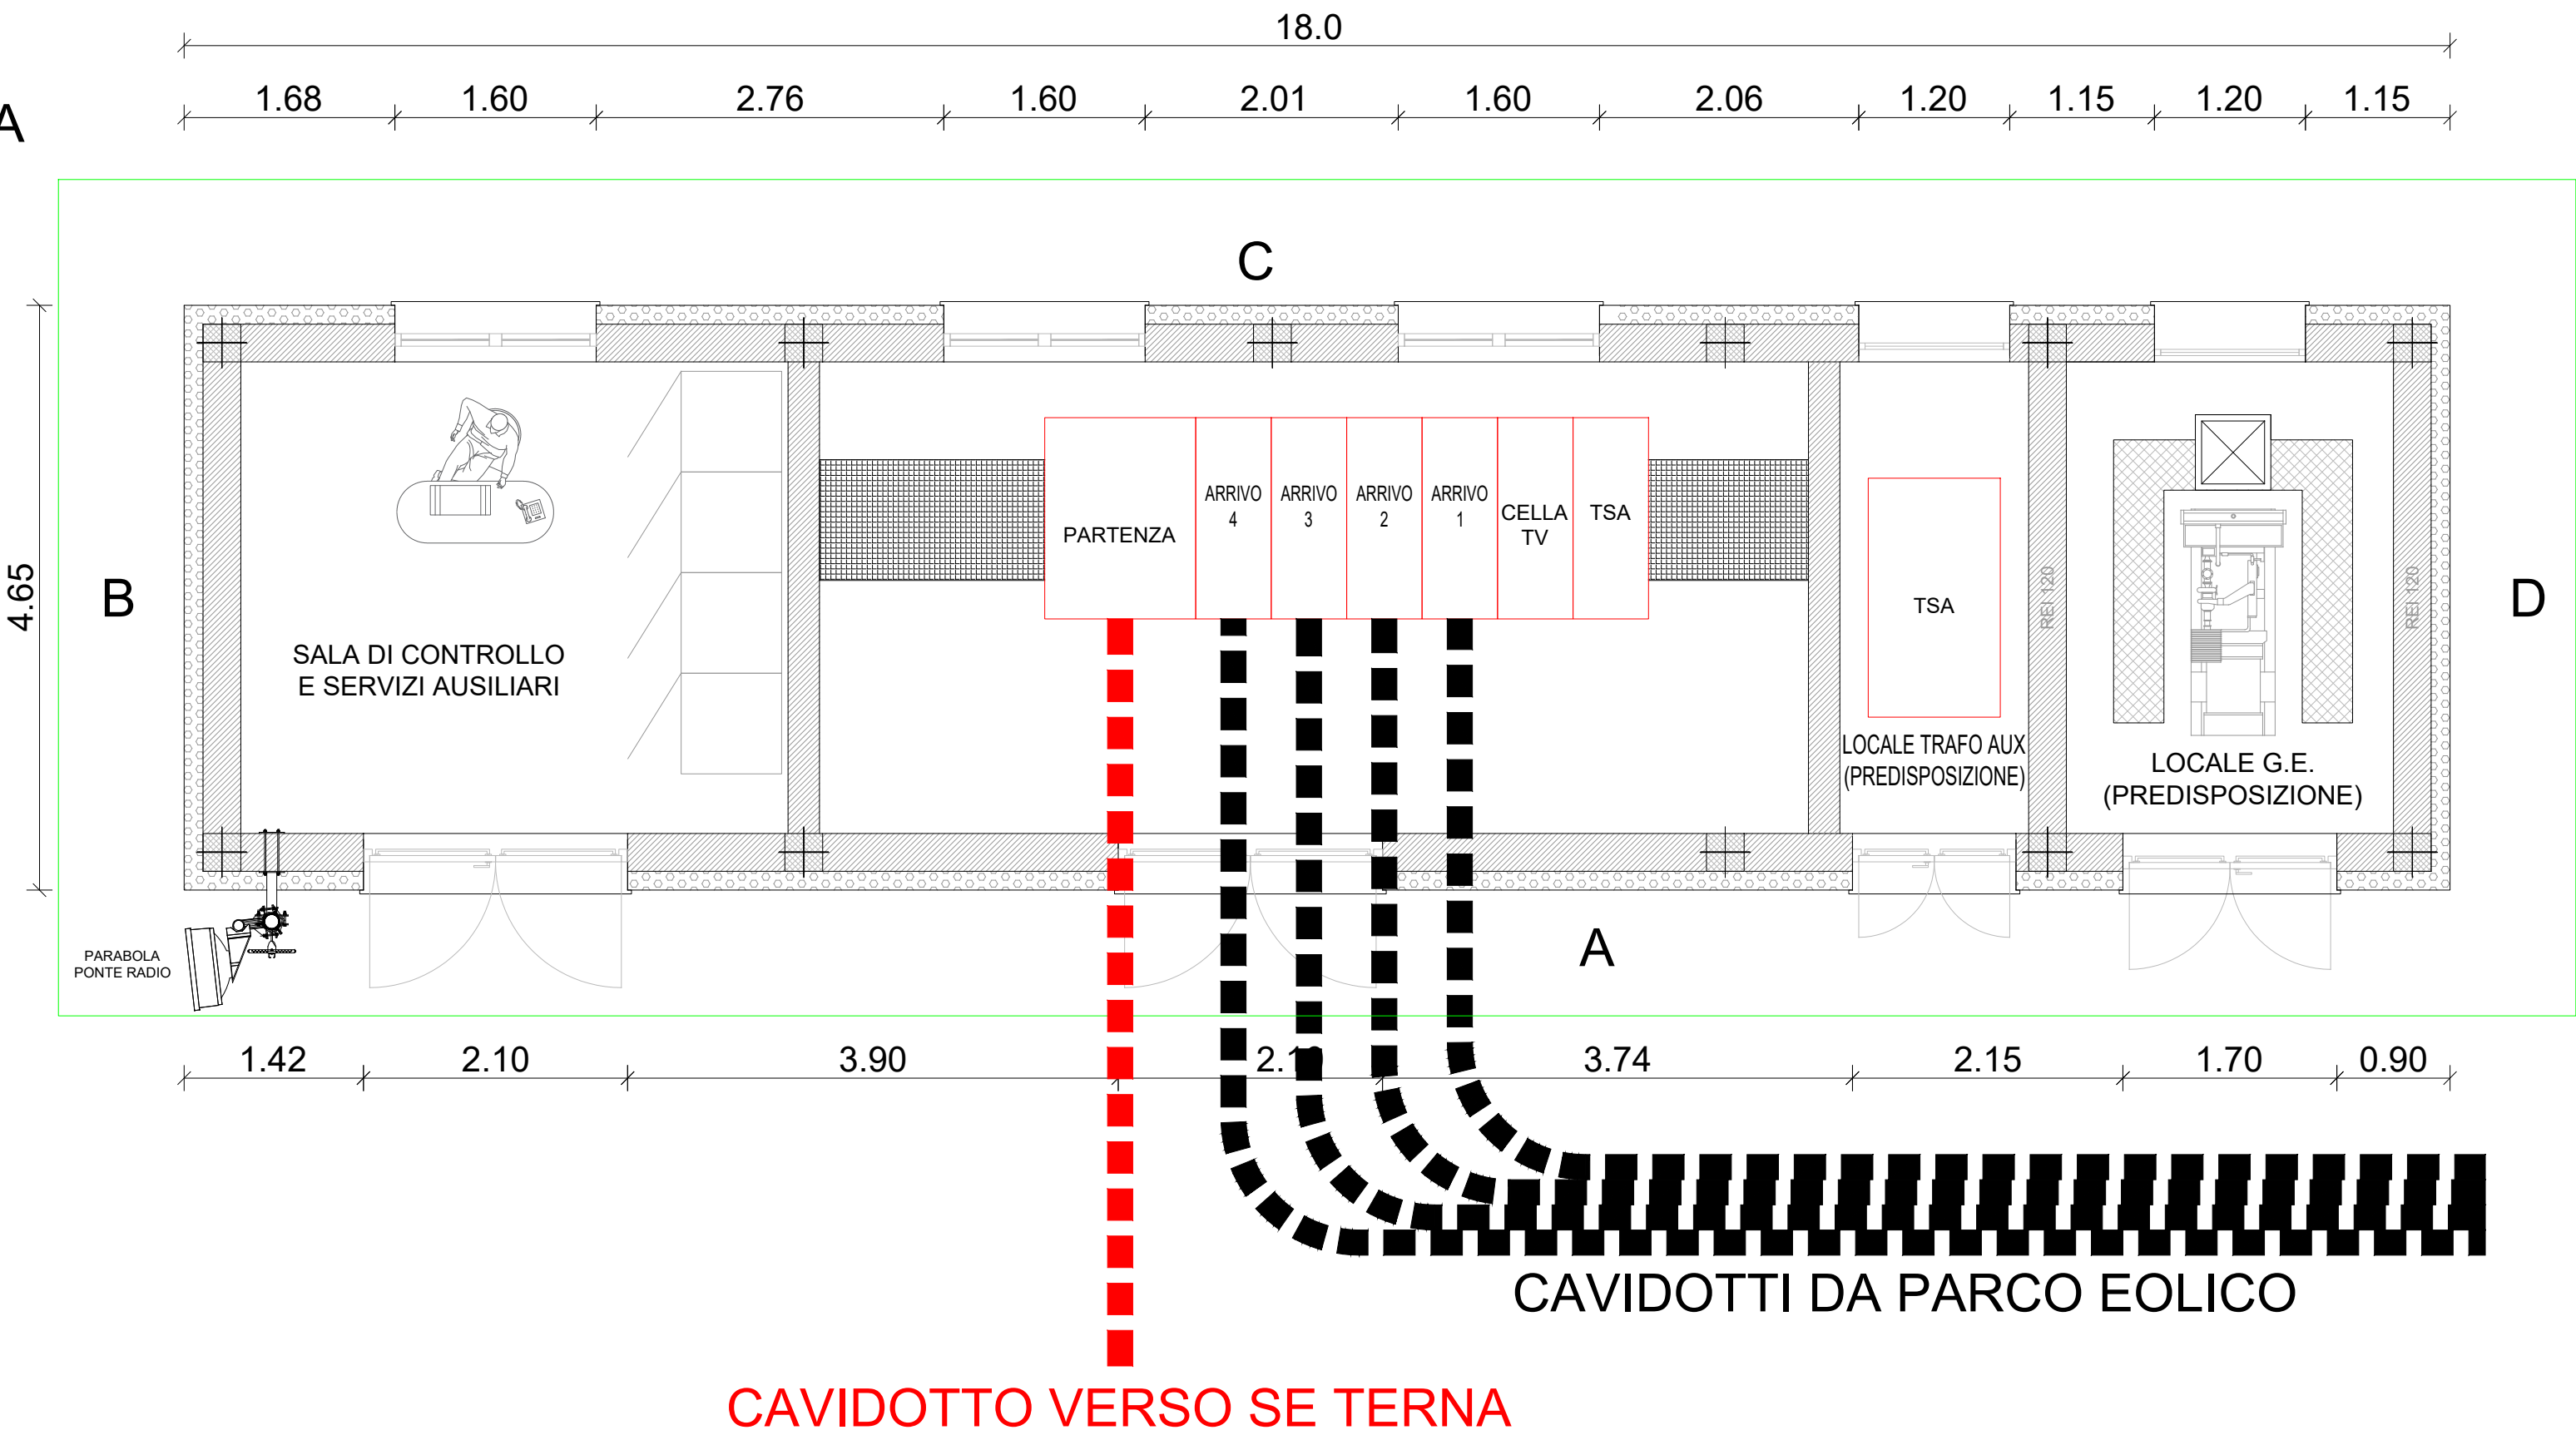

Impianto eolico "SPINETO"					
15 aerogeneratori da 6,6 MW					
Potenza 99 MW					
07/11/2023	01	Initial Version	FP	MG	SC
DATA	REV.	COMMENTI	DISEGNATO	REVISIONATO	APPROVATO
Repsol Montepuccio 2 S.r.l. Via Michele Mercati 39 00197 Roma (RM)			Queequeg Renewables, Ltd 2nd Floor, the Works 14 Turnham Green Terrace Mews W41QU London (UK)		
THIS DRAWING IS THE PROPERTY OF QUEEQUEG RENEWABLES LTD. IT IS LOANED UPON THE CONDITION THAT IT NOT TO BE USED IN ANY WAY CONTRARY TO THEIR INTEREST OR TO BE REPRODUCED WITHOUT THEIR WRITTEN PERMISSION.			PROPRIETÀ RISERVATA. A TITOLO DI LEASO LA QUEEQUEG RENEWABLES LTD SI RISERVA LA PROPRIETÀ DEL PRODOTTO. È VIETATO QUELLO PER IL SUO USO CONTRARIO AI SUOI INTERESSI O PER LA RIPRODUZIONE SENZA LA SUA AUTORIZZAZIONE SCRITTA.		
Cabina di raccolta: Pianta e Prospetti					DIM.
Impianto per la produzione di energia da fonte eolica da 99 MW					A3
"Spineto"; Chieuti Serracapriola, San Paolo di Civitate, Torremaggiore.					Scala 1: 50
Nome QQR-WIND-030-ELB0011b			N° 011b		Pag 1 of 1