


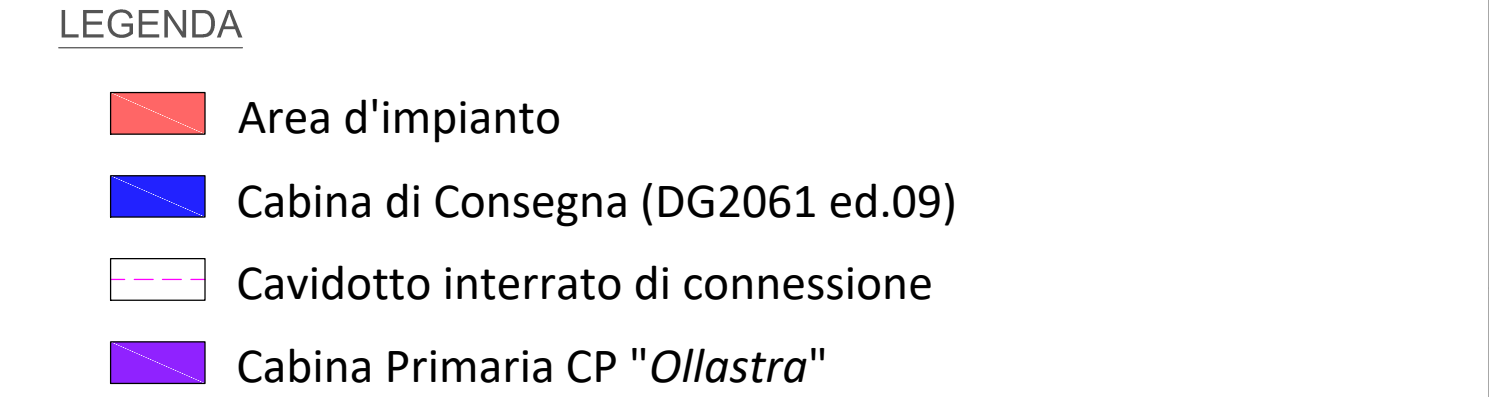

00	20/10/2023	Prima emissione	F. G. Raimondi	S. De Caro	P. Polinelli
REV.	DATE	DESCRIPTION	PREPARED	CHECKED	APPROVED
CONTRACTORS LOGO		 PROJECT: Impianto Agrivoltaico 18314 "SIMAXIS 02" LOTTO 1: 5,7 MWAC - LOTTO 2: 4,5 MWAC			
		FILE NAME: GRE.EEC.D.00.IT.P.18314.00.027.00			
 Engineering & Construction EGP VALIDATION		CLASSIFICATION: PUBLIC	FORMAT: A1	SCALE: 1:5.000	PLOT SCALE: 1:1
VALIDATED BY Stantec S.p.a.		UTILIZATION SCOPE: Progetto Definitivo Per Autorizzazione	TITLE: INQUADRAMENTO SU ORTOFOTO		
VERIFIED BY D. Braccia		EGP CODE			
LABORATORS E. Pazzola		GROUP GRE	FUNCTION EEC	TYPE D	ISSUER 00
		COUNTRY I	TEC. T	PLANT P	SYSTEM 1
		PROGRESSIVE 8	REVISION 3	1	4
		0	0	0	2
		7	0	0	0