


WTG4_VIABILITA'

Sezione 1

Progressiva: 0+050.00
Scala: 1:250
Quota di Riferimento: 635.00

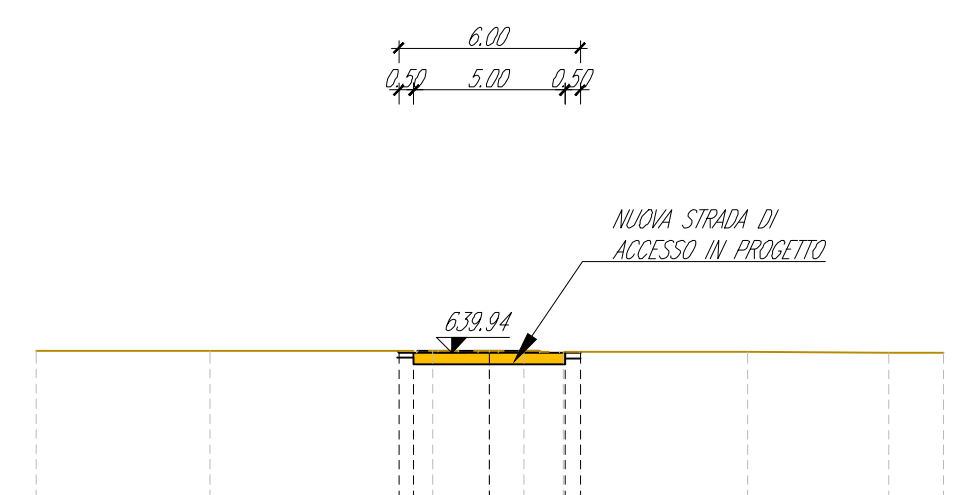


PROGRESSIVE TERRENO	-15.00	-9.25	-1.86																	
PROGRESSIVE PROGETTO			-5.00	-2.50	0.00	2.50	5.00													

WTG4_VIABILITA'

Sezione 4

Progressiva: 0+450.00
Scala: 1:250
Quota di Riferimento: 610.00

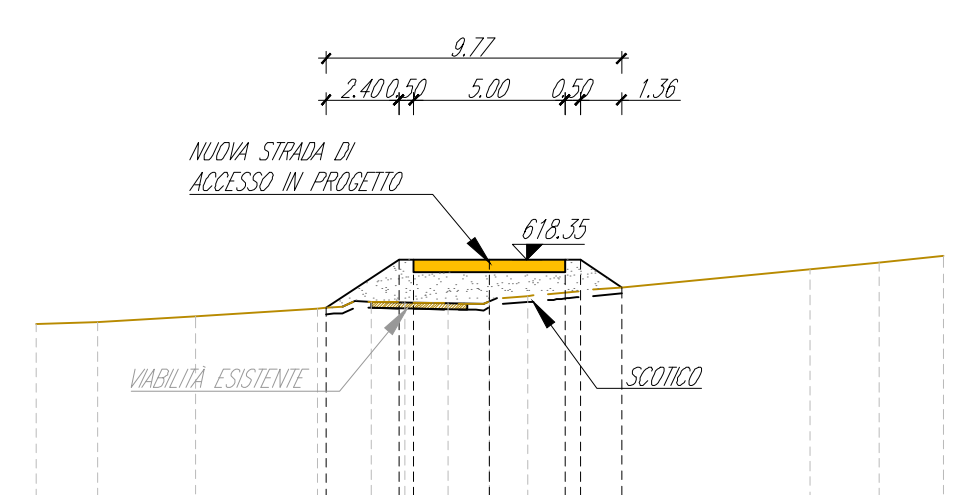


PROGRESSIVE TERRENO	-15.00	-12.97	-9.72	-5.68	-3.91	-2.79	-1.36	0.00	1.27											
PROGRESSIVE PROGETTO			-5.40	-3.00	-2.50	0.00	2.50	5.00	4.16											

WTG4_VIABILITA'

Sezione 7

Progressiva: 0+900.00
Scala: 1:250
Quota di Riferimento: 610.00

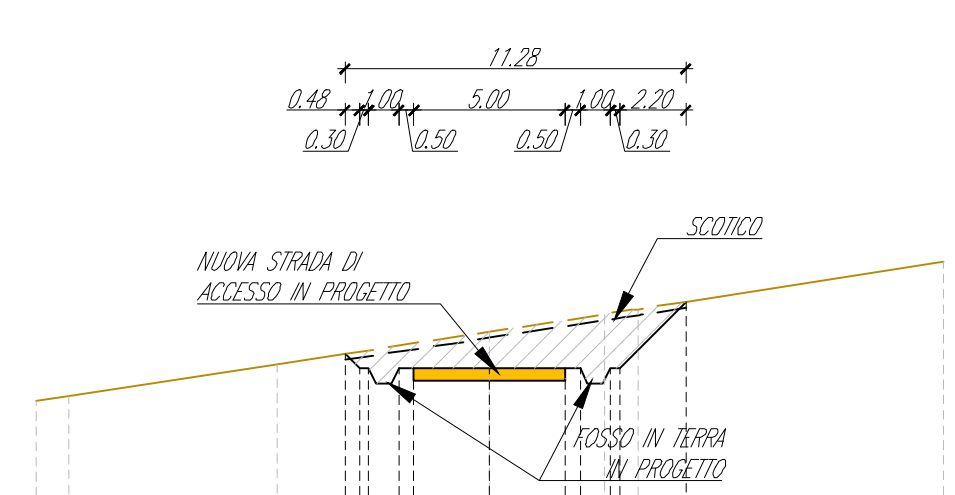


PROGRESSIVE TERRENO	-15.00	-13.90	-7.00	0.00	3.79	4.93														
PROGRESSIVE PROGETTO			-1.78	-1.40	-1.00	-2.50	0.00	2.50	4.00	4.30	6.50									

WTG4_VIABILITA'

Sezione 10

Progressiva: 1+300.00
Scala: 1:250
Quota di Riferimento: 562.00

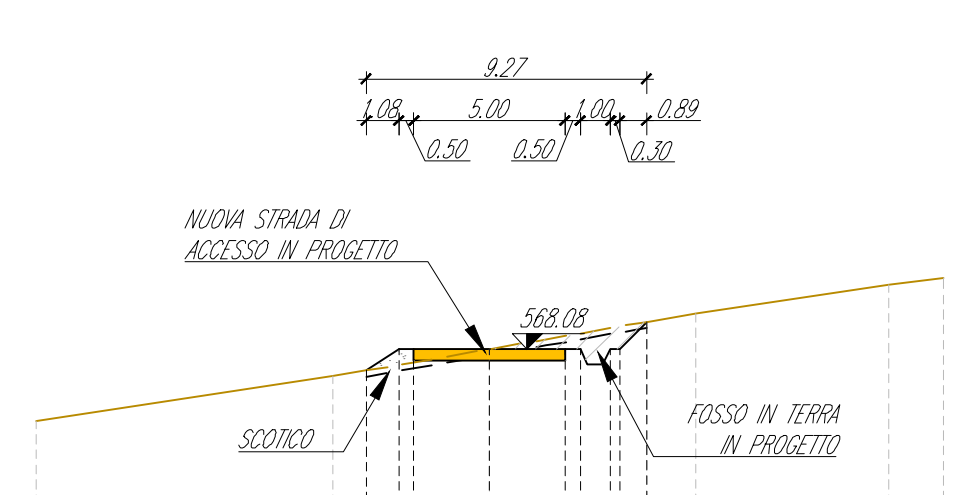


PROGRESSIVE TERRENO	-15.00	-5.17	0.00	5.20	6.81															
PROGRESSIVE PROGETTO		-4.09	-3.00	0.00	2.50	4.00	5.16													

WTG4_VIABILITA'

Sezione 2

Progressiva: 0+150.00
Scala: 1:250
Quota di Riferimento: 630.00

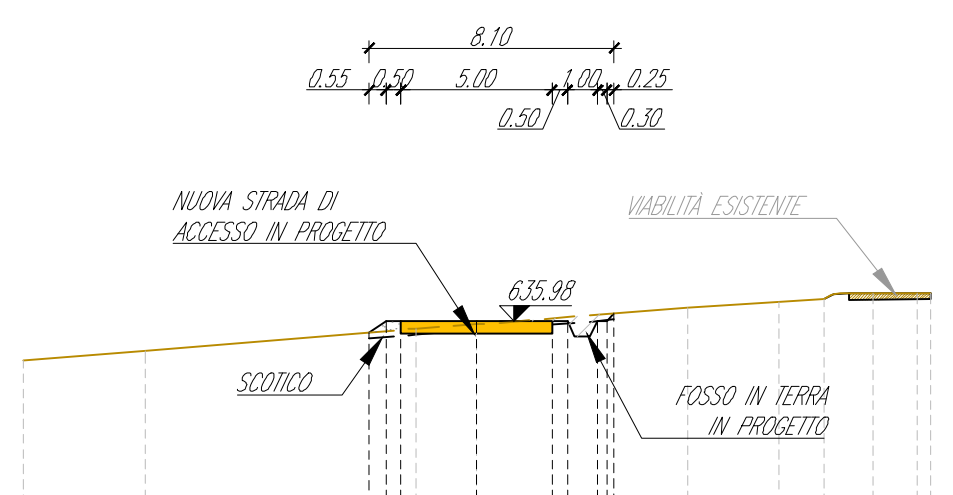


PROGRESSIVE TERRENO	-15.00	-10.84	-2.01	0.00	6.99	10.01														
PROGRESSIVE PROGETTO			-1.55	-2.50	0.00	2.50	4.00	4.30												

WTG4_VIABILITA'

Sezione 5

Progressiva: 0+600.00
Scala: 1:250
Quota di Riferimento: 605.00

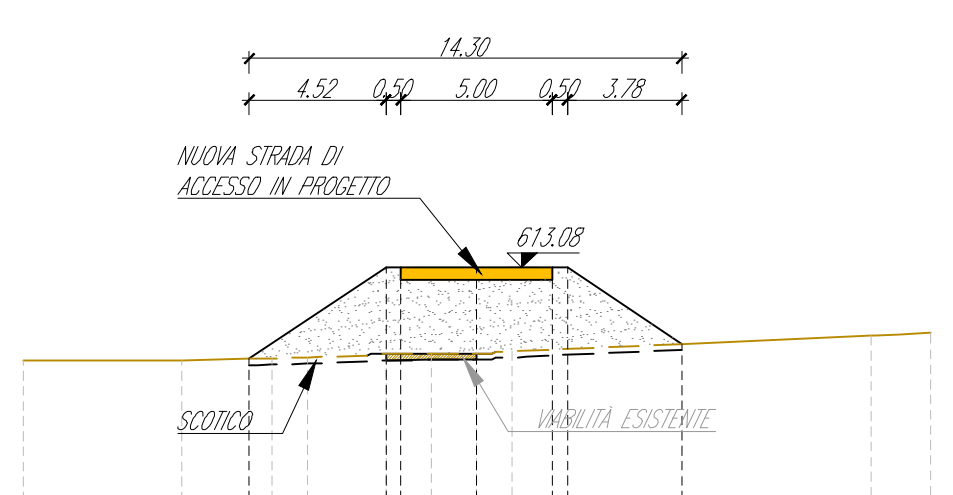


PROGRESSIVE TERRENO	-15.00	-9.75	-6.76	-3.59	-3.00	-1.49	0.00	1.71												
PROGRESSIVE PROGETTO			-7.52	-3.00	-2.50	0.00	2.50	3.00	6.78											

WTG4_VIABILITA'

Sezione 8

Progressiva: 1+050.00
Scala: 1:250
Quota di Riferimento: 588.00

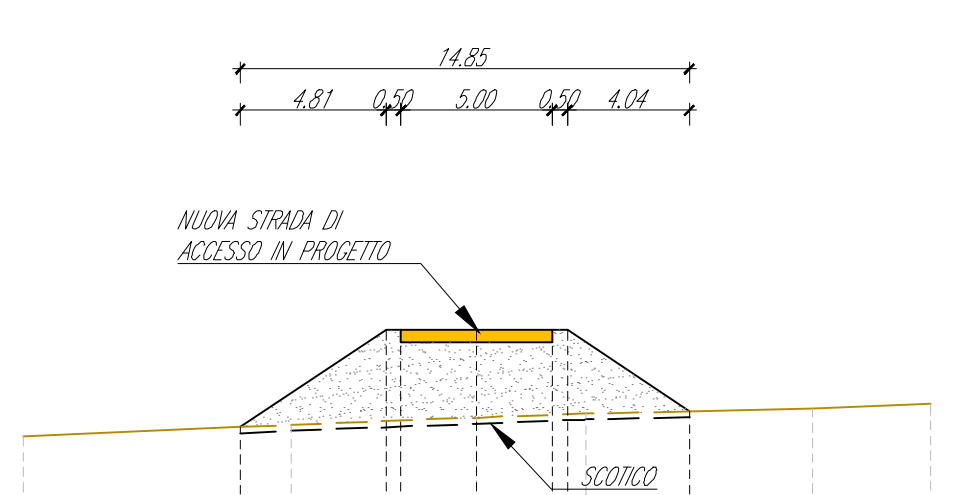


PROGRESSIVE TERRENO	-15.00	-6.13	0.00	3.62	11.12															
PROGRESSIVE PROGETTO			-7.81	-3.50	0.00	2.50	7.04													

WTG4_VIABILITA'

Sezione 11

Progressiva: 1+400.00
Scala: 1:250
Quota di Riferimento: 550.00

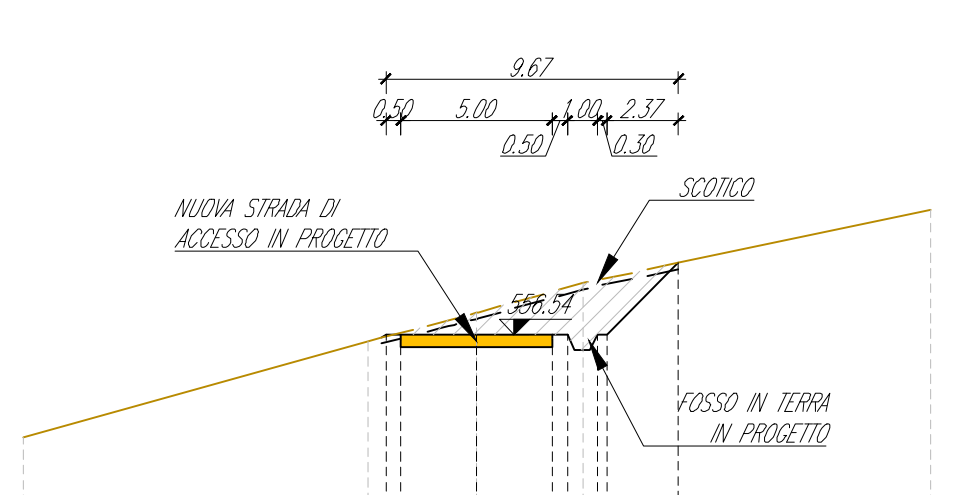


PROGRESSIVE TERRENO	-15.00	-5.61	0.00	5.53																
PROGRESSIVE PROGETTO			-3.50	0.00	2.50	4.00	6.07													

WTG4_VIABILITA'

Sezione 3

Progressiva: 0+300.00
Scala: 1:250
Quota di Riferimento: 620.00

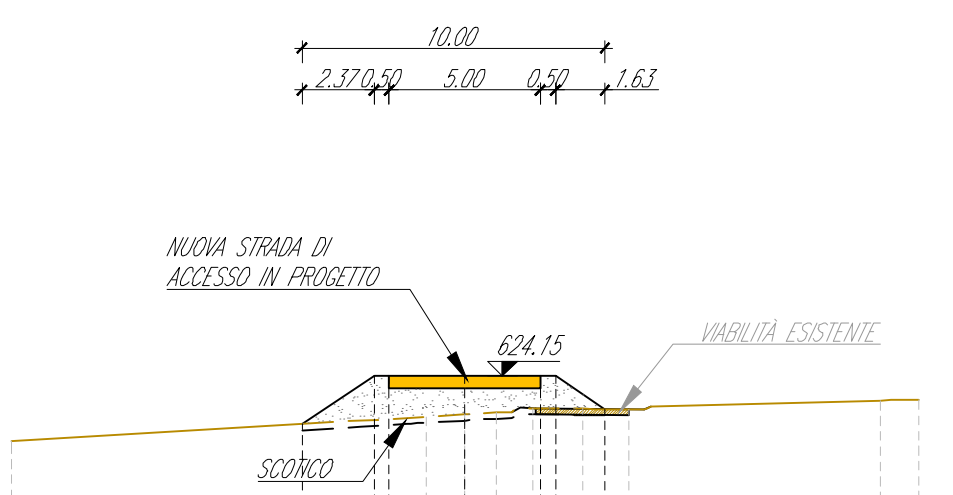


PROGRESSIVE TERRENO	-15.00	-1.27	0.00	1.01	13.11	14.55														
PROGRESSIVE PROGETTO			-5.17	-2.50	0.00	2.50	3.00	4.63												

WTG4_VIABILITA'

Sezione 6

Progressiva: 0+750.00
Scala: 1:250
Quota di Riferimento: 615.00

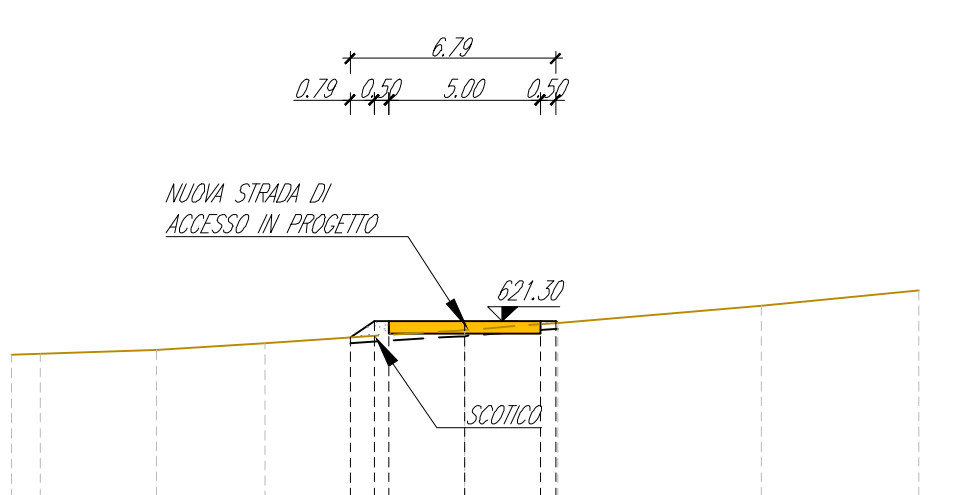


PROGRESSIVE TERRENO	-15.00	-14.04	-10.21	-6.82	0.00	3.07	9.00													
PROGRESSIVE PROGETTO					-1.78	-2.50	0.00	2.50	3.00											

WTG4_VIABILITA'

Sezione 9

Progressiva: 1+200.00
Scala: 1:250
Quota di Riferimento: 566.00

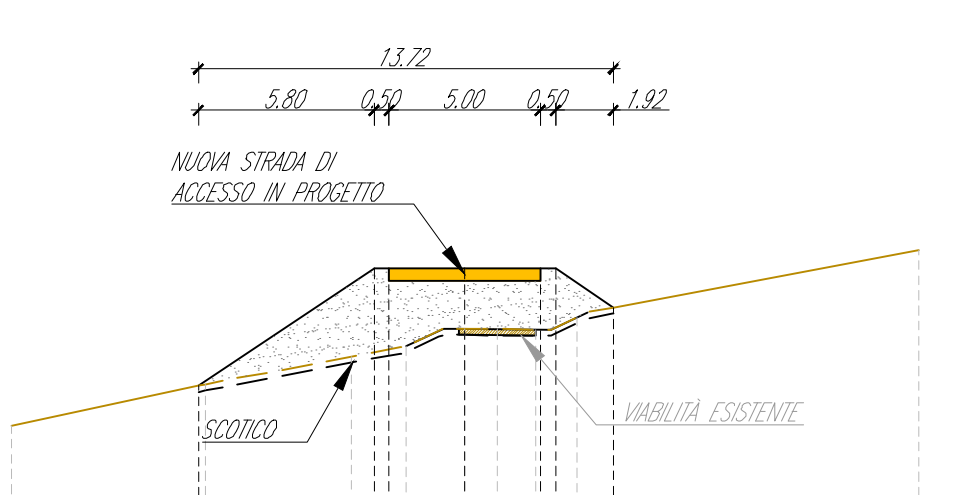

PROGRESSIVE TERRENO	-15.00	-6.57	-3.74	-1.92	0.00	1.07	2.35	1.71												
PROGRESSIVE PROGETTO			-8.80	-3.50	0.00	2.50	3.00	4.92												

WTG4_VIABILITA'

Sezione 12

Progressiva: 1+500.00
Scala: 1:250
Quota di Riferimento: 545.00