

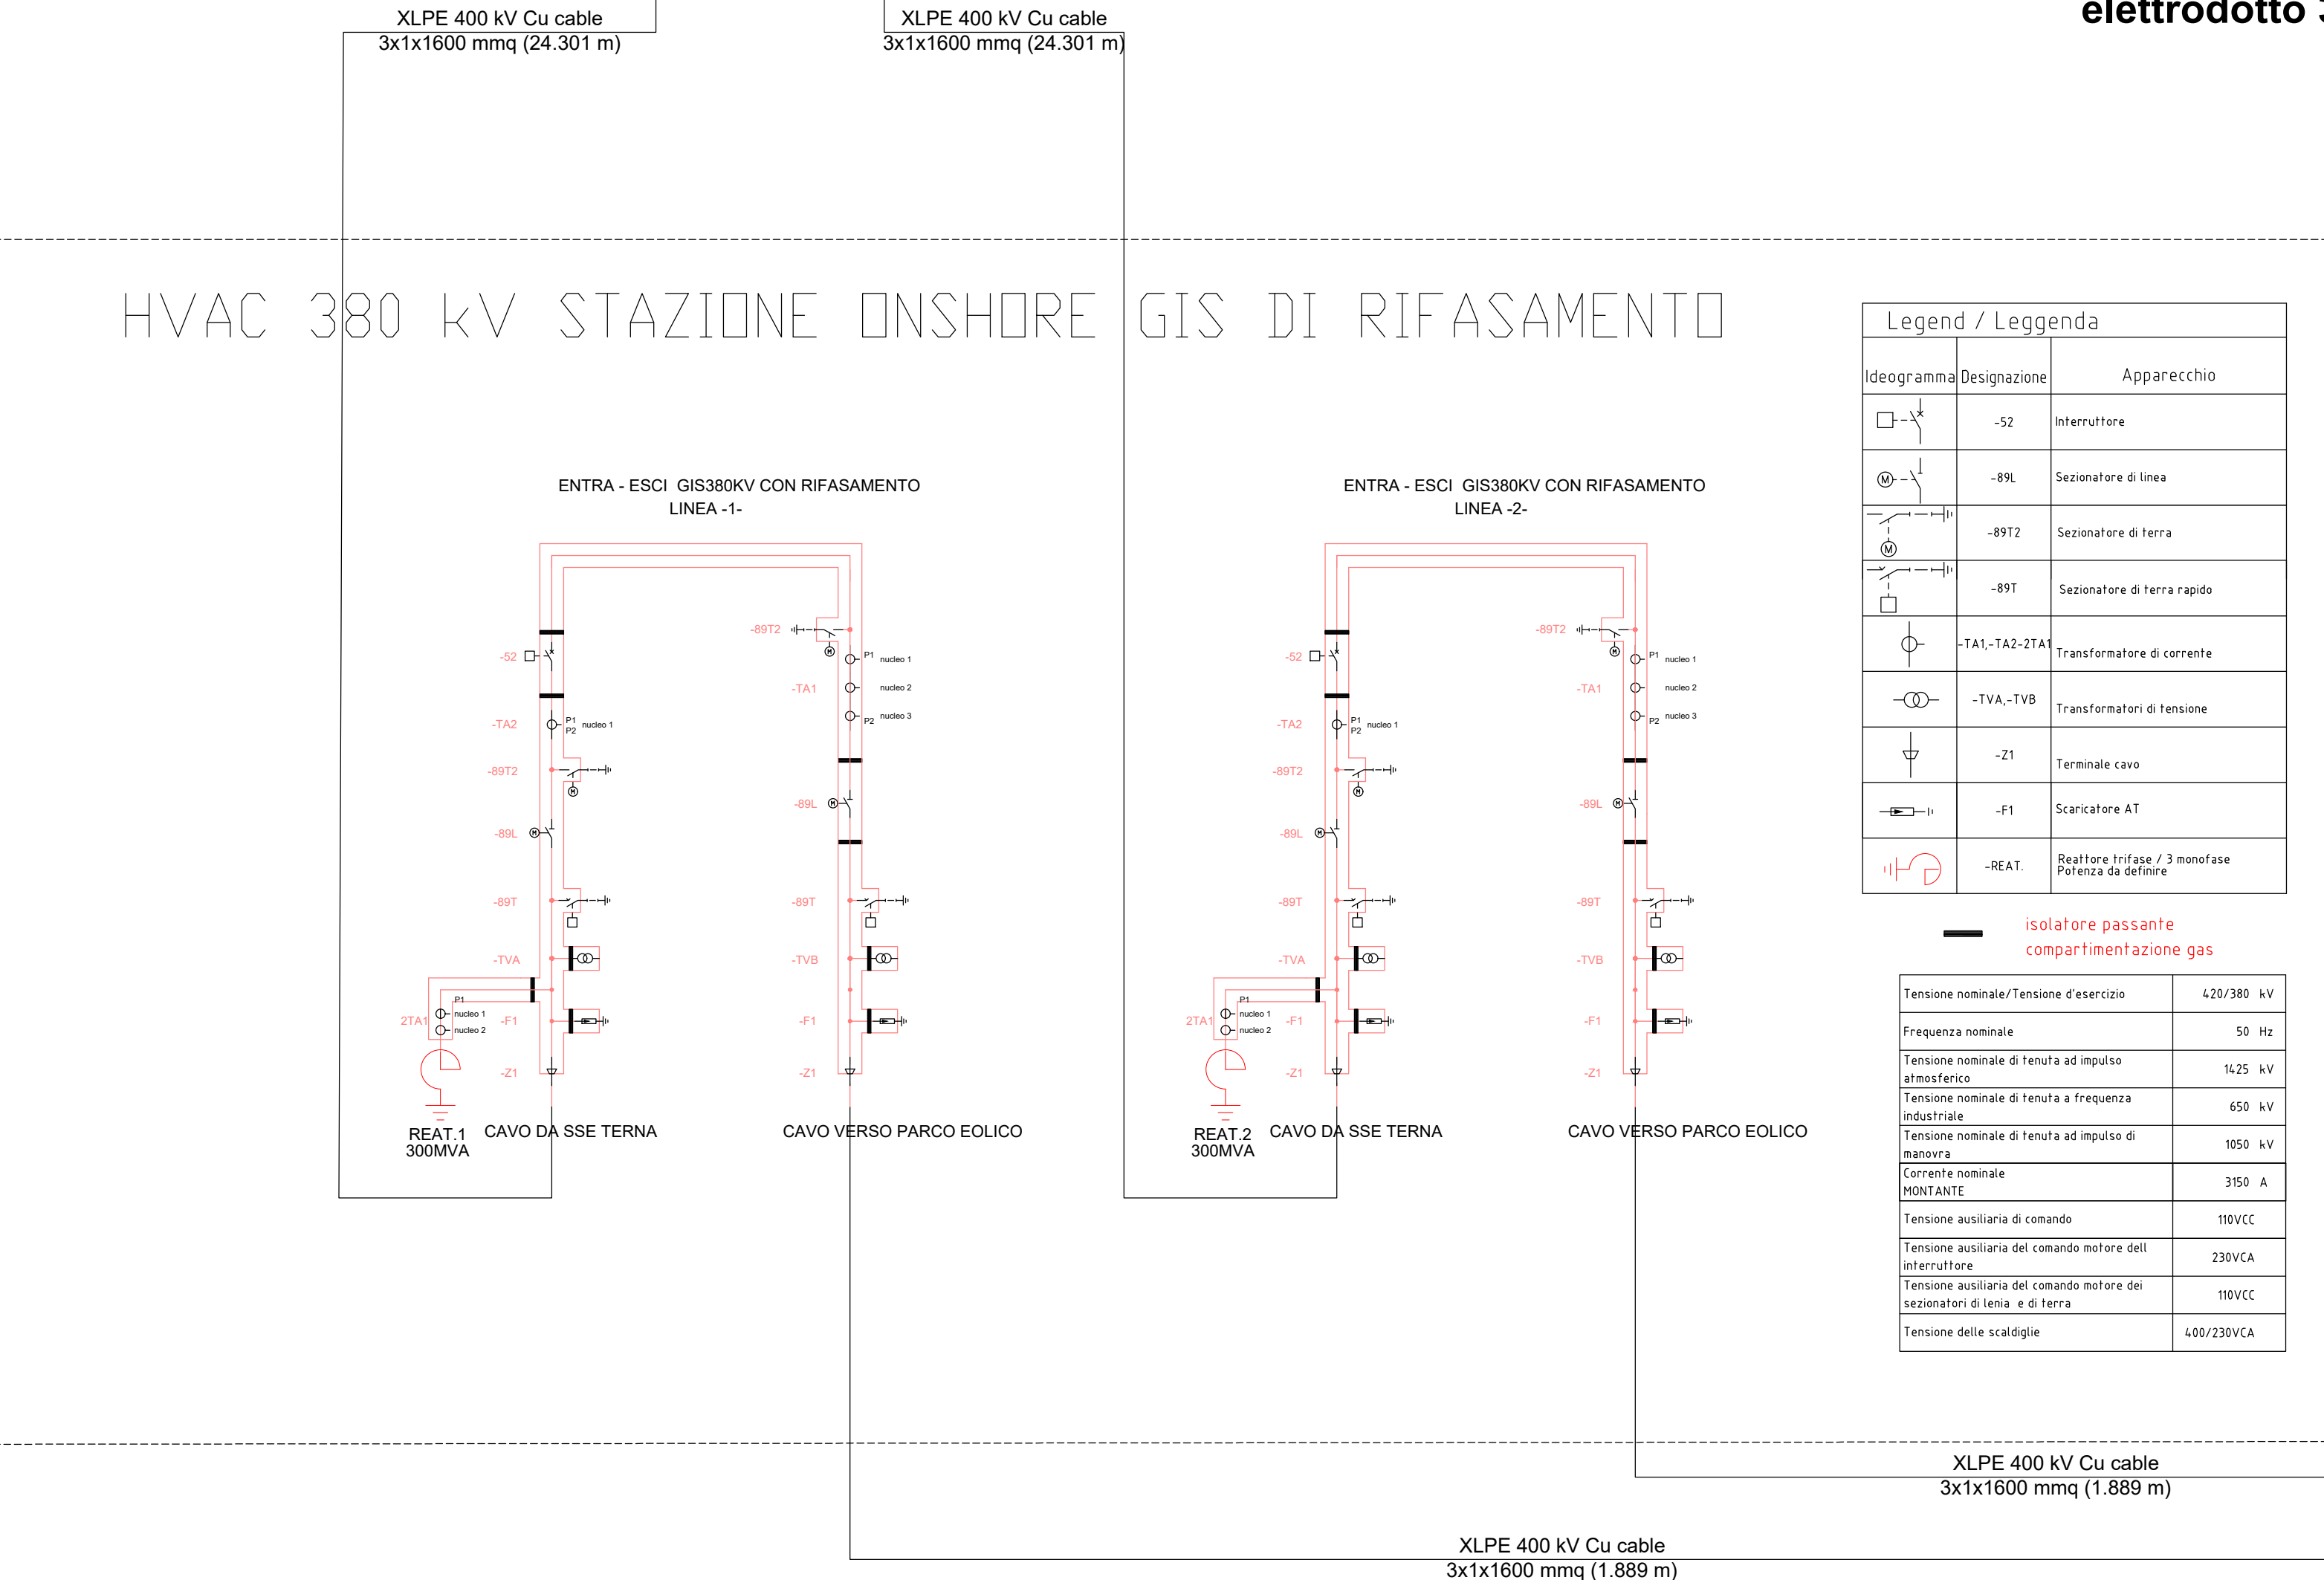


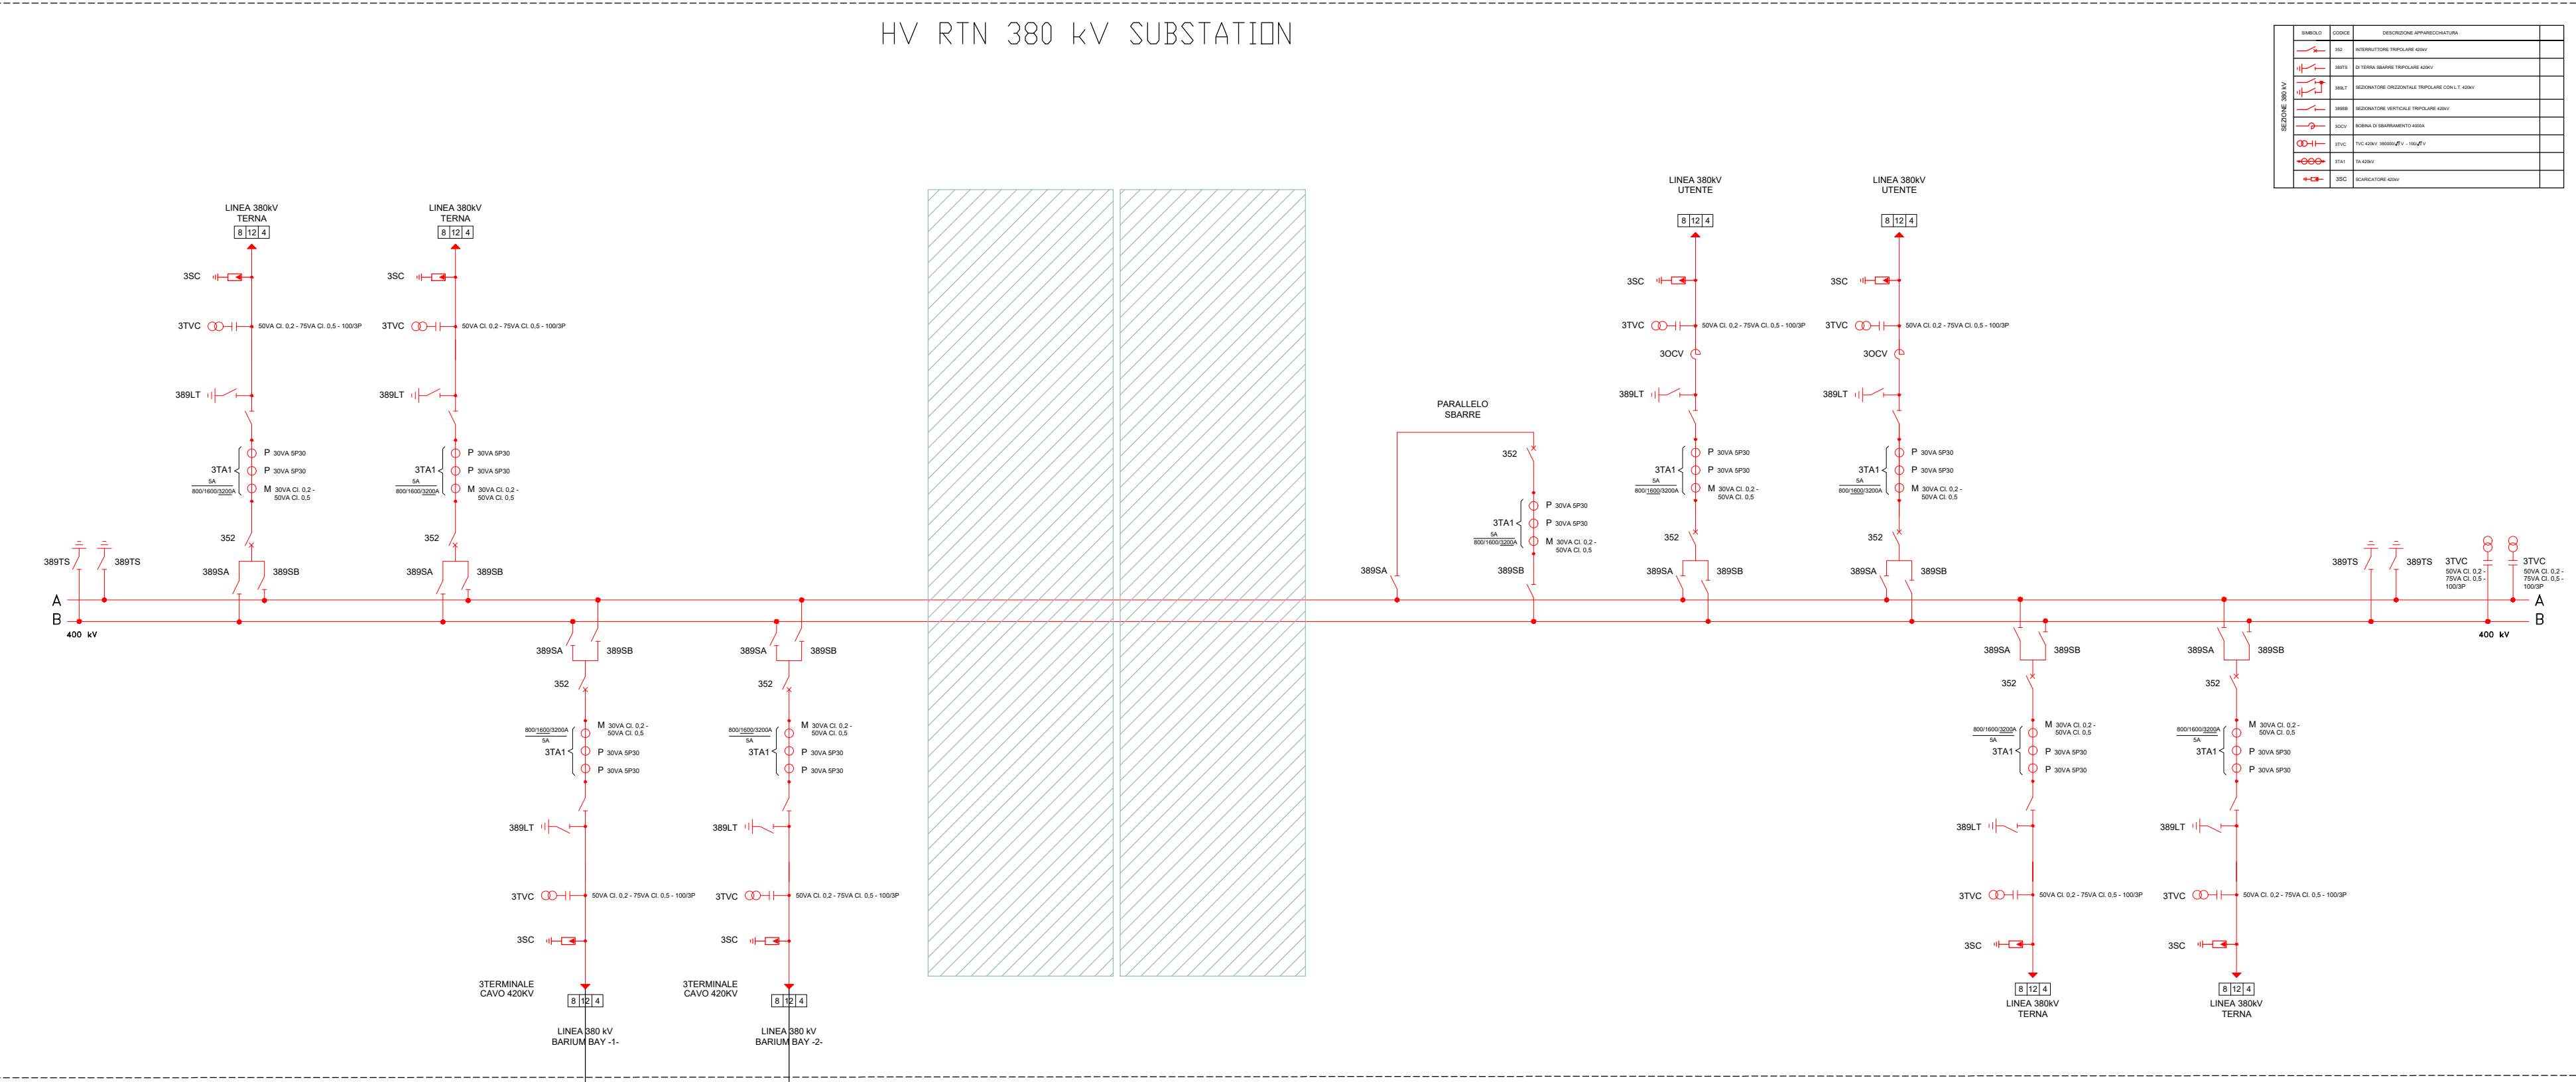

Interfaccia terra mare
elettrodotto 380 kV

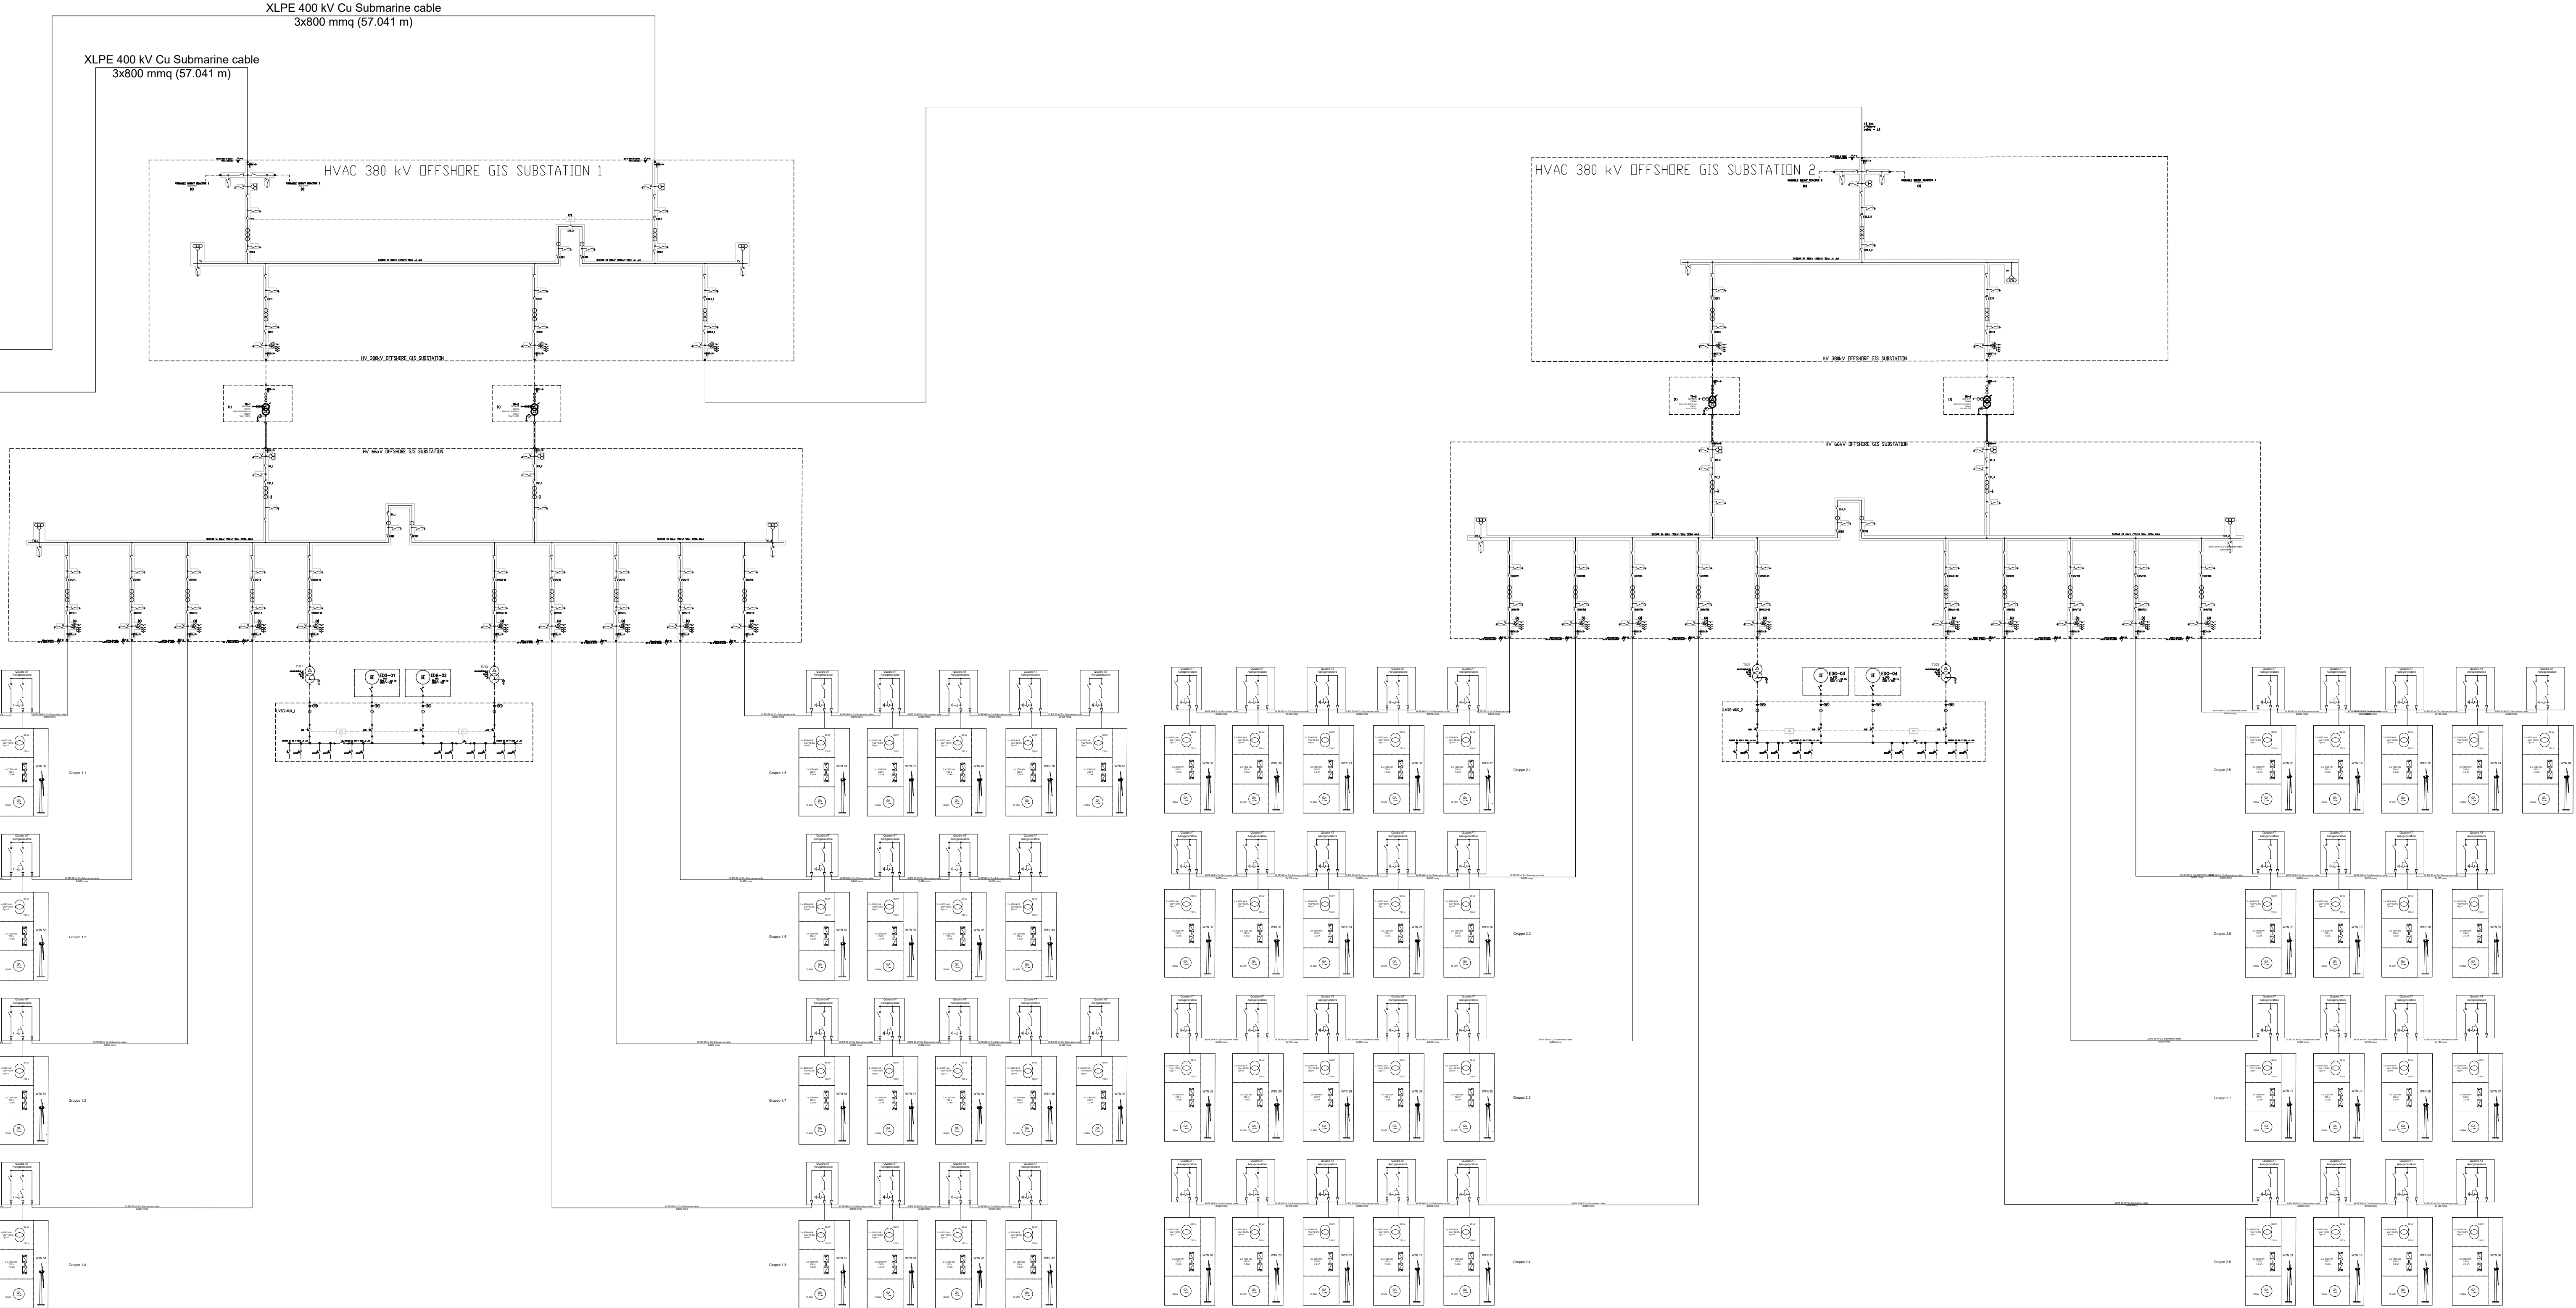

- LEGENDA
- CIRCUIT BREAKER
 - DISCONNECTOR
 - HIGH SPEED EARTHING SWITCH
 - SURGE ARRESTER
 - VOLTAGE TRANSFORMER
 - CURRENT TRANSFORMER
 - STEP-UP TRANSFORMER WITH ON-LOAD TAP CHANGER (OLTC)
 - AUXILIARY TRANSFORMER WITH NO-LOAD TAP CHANGER (NLTC)
 - WIND TURBINE
 - FUSE
 - WITHDRAWABLE CIRCUIT BREAKER WITH AUTOMATIC TRIPPING
 - EARTHING BLADES
 - CIRCUIT BREAKER WITH AUTOMATIC TRIPPING
 - AUTOMATIC TRANSFER SWITCH
 - ZIGZAG GROUNDING AUTO-TRANSFORMER WITH NEUTRAL EARTHING-RESISTOR
 - BUS DUCT

barium bay
POWERED BY HOPF GROUP AND GALILEO

hoge GALILEO

PROGETTO PER LA REALIZZAZIONE DI UN IMPIANTO PER LA PRODUZIONE DI ENERGIA MEDIANTE LO SFRUTTAMENTO DEL VENTO NEL MARE ADRIATICO MERIDIONALE - BARIUM BAY 74 WTG - 1.110 MW

PROGETTO DEFINITIVO - SIA

Progettazione e SIA

Indagini ambientali e studi specialistici

Studio misure di mitigazione e compensazione

supervisione scientifica

5 OPERE DI CONNESSIONE ALLA RETE

1.5.2 Schema Elettrico Unifilare Generale

Scale

REV. DATA DESCRIZIONE

01 05/23 1ª revisione

02 03/24 Integrazioni MASE

