
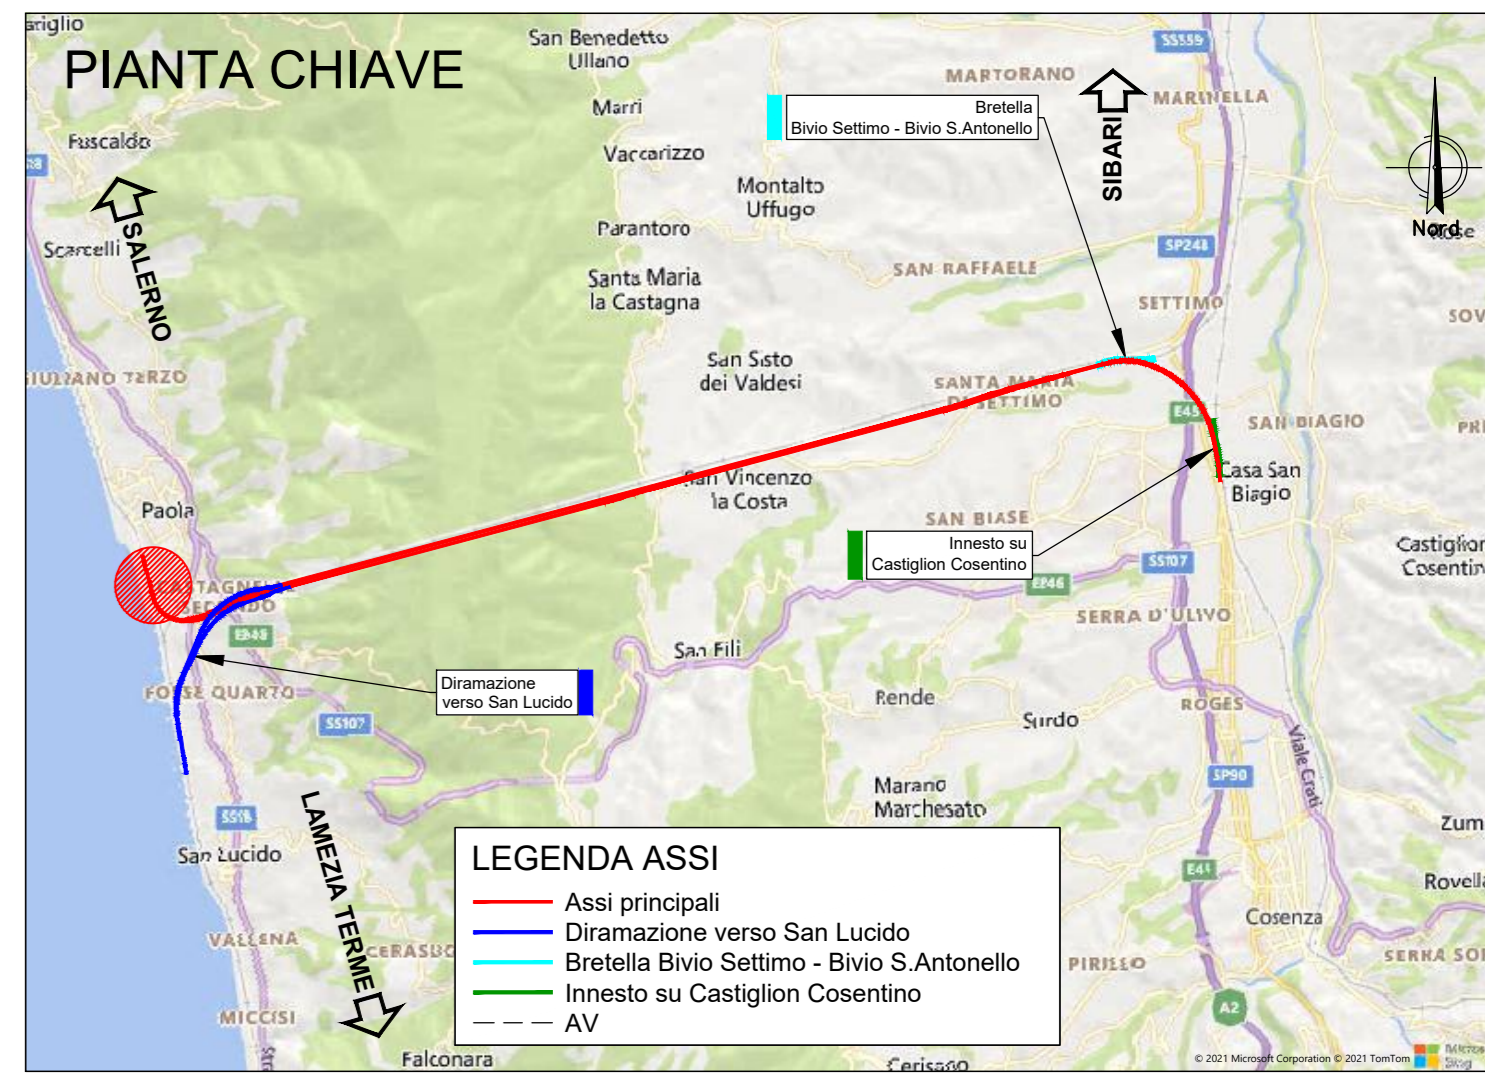


PLANIMETRIA DI PROGETTO  
SCALA 1:1000

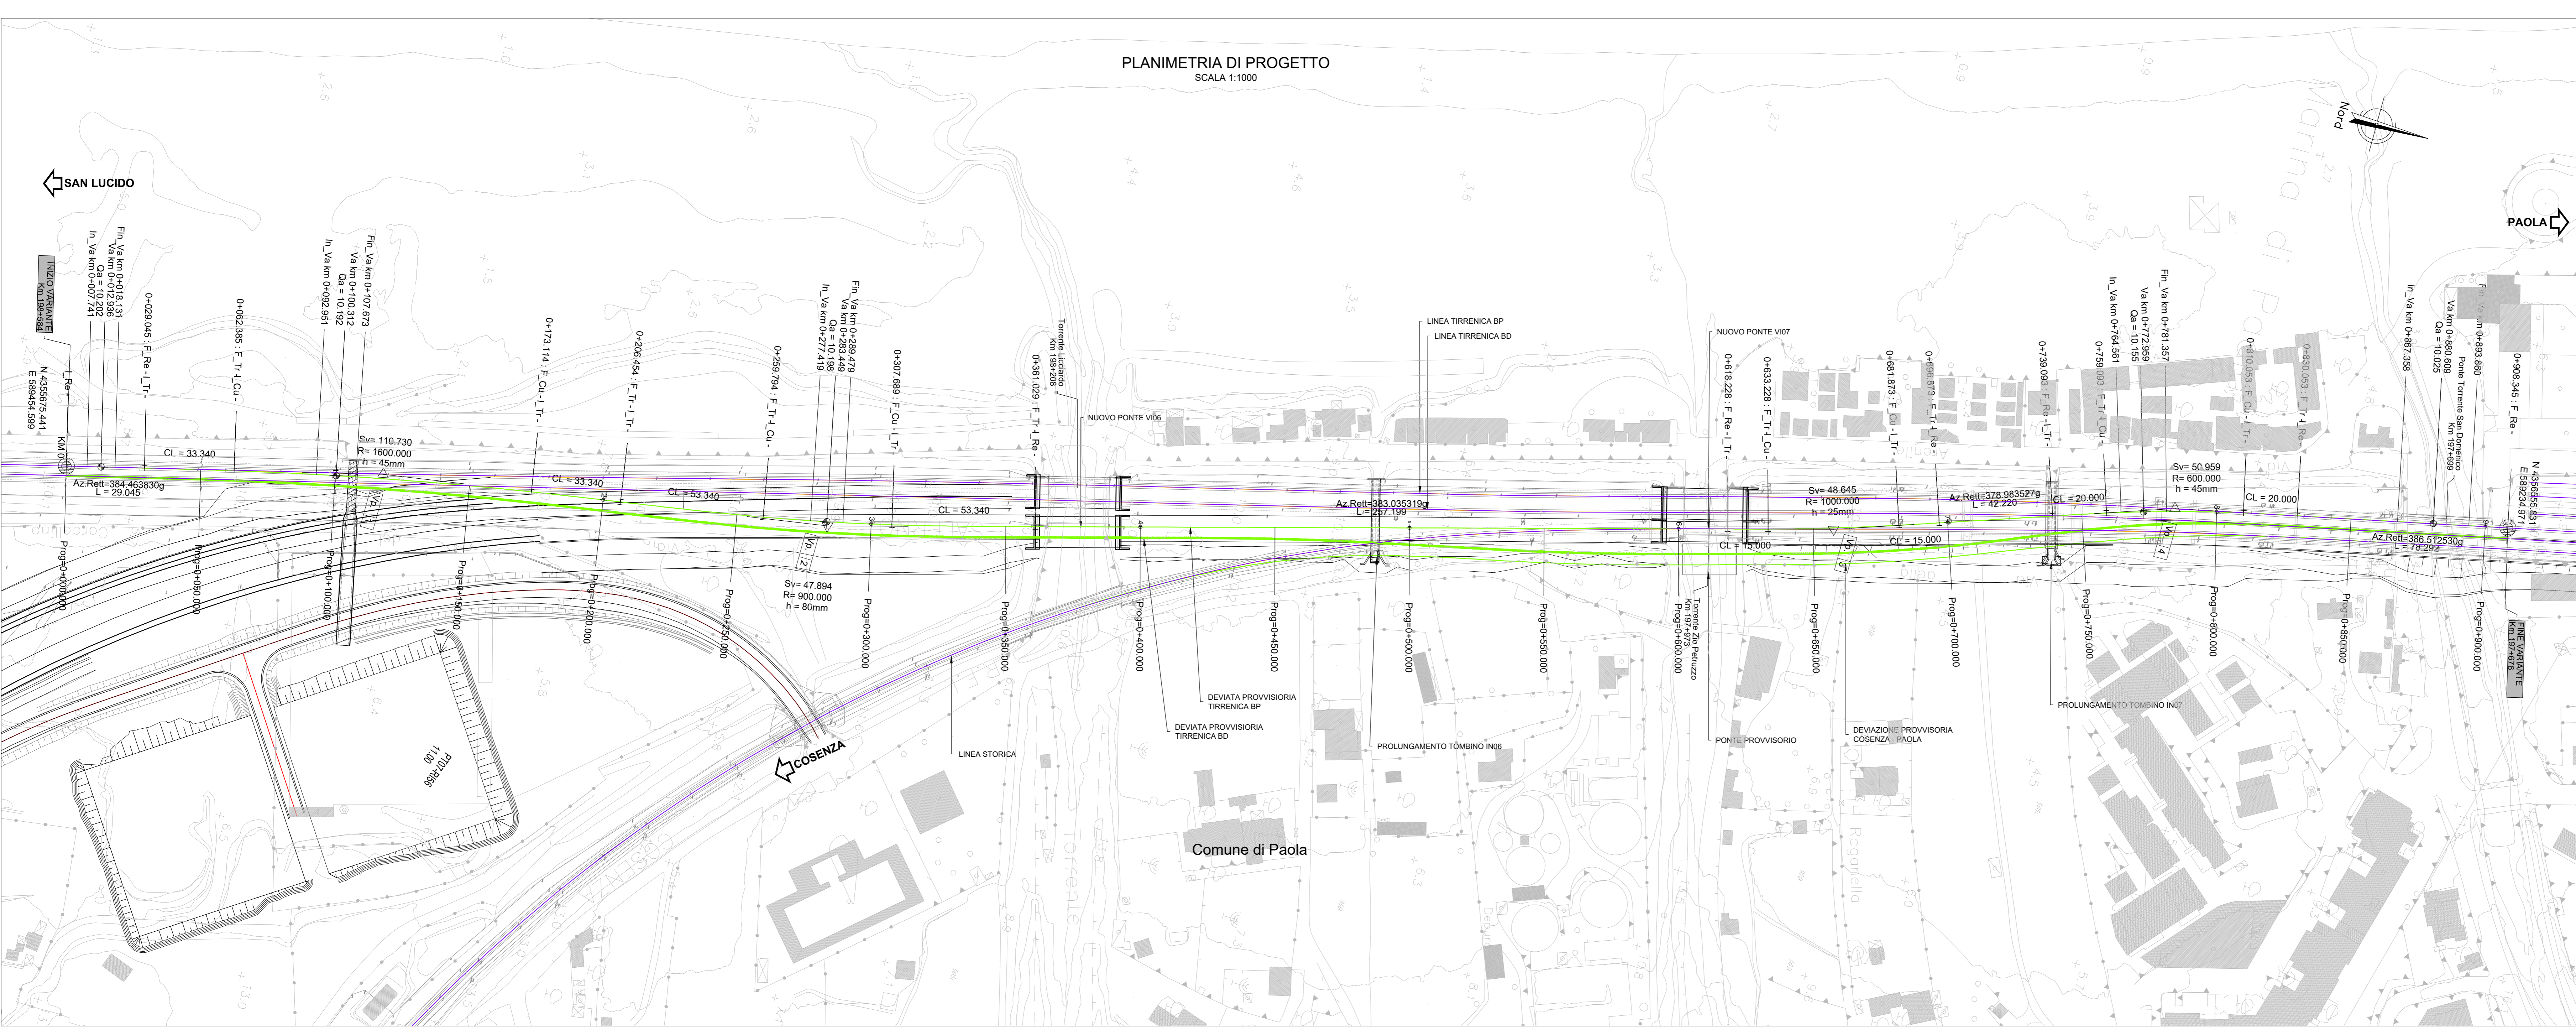


