


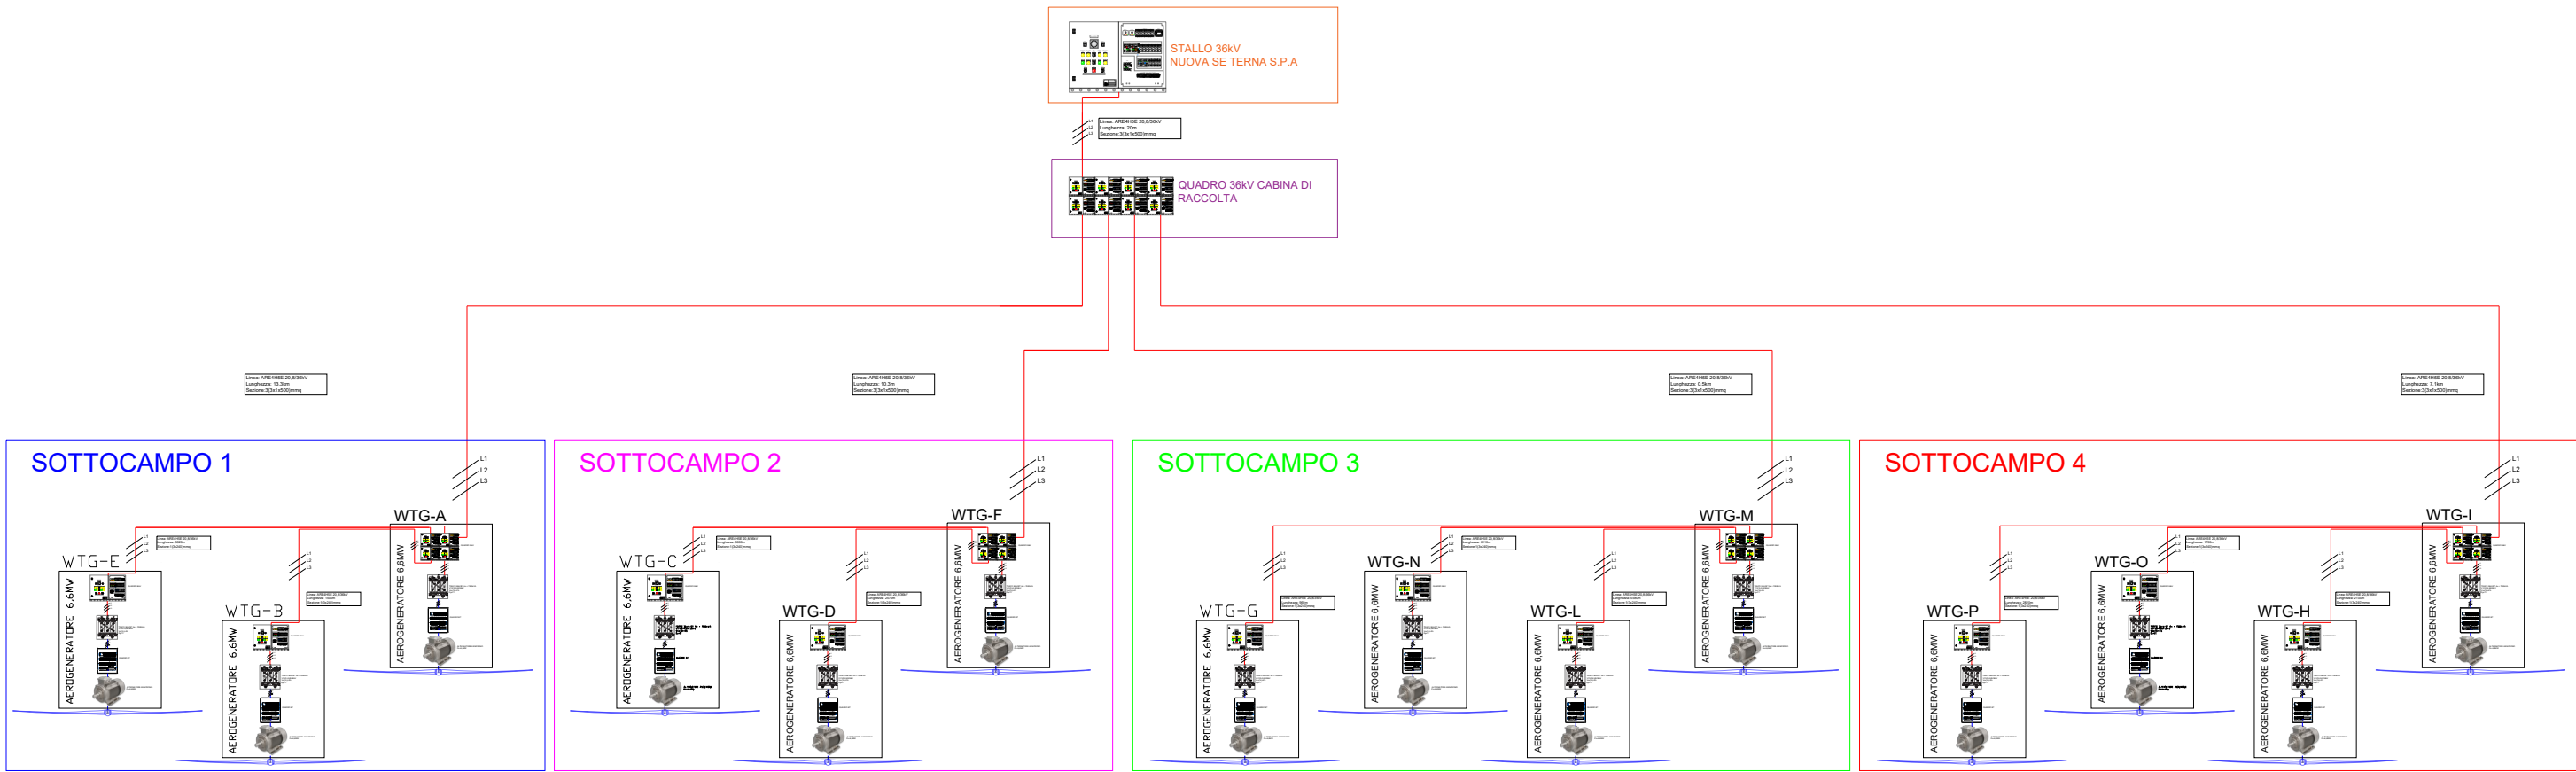

| Impianto eolico "Montesecco"   |      |   |   |                                                                                       |           |
|---|------|---|---|---------------------------------------------------------------------------------------|-----------|
| 14 aerogeneratori da 6.6 MW   |      |   |   |                                                                                       |           |
| Potenza 93 MW   |      |   |   |                                                                                       |           |
| 07/11/2023   | 01   | Initial Version                                                                                        | LC   | MG                                                                                    | SC        |
| DATA   | REV. | COMMENTI                                                                                               | DISEGNATO   | REVISIONATO                                                                           | APPROVATO |
| Repsol Montepuccio 1 S.r.l.<br>Via Michele Mercati 39<br>00197 Roma (RM)   |      | Queequeg Renewables, ltd<br>2nd Floor, the Works<br>14 Turnham Green Terrace Mews<br>W41QU London (UK) |   |  |           |
| THIS DRAWING IS THE PROPERTY OF QUEEQUEG RENEWABLES LTD. IT IS LOANED UPON THE CONDITION THAT IT NOT TO BE USED IN ANY WAY DETRIMENTAL TO THEIR INTEREST OR TO BE REPRODUCED WITHOUT THEIR WRITTEN PERMISSION |      |   | PROPRIETA' RISERVATA. A TERMINI DI LEGGE LA QUEEQUEG RENEWABLES LTD SI RISERVA LA PROPRIETA' DEL PRESENTE DISEGNO CHE PERTANTO NON PUO' ESSERE NE' RIPRODOTTO NE' COMUNICATO A TERZO SENZA LA PREVENTIVA AUTORIZZAZIONE SCRITTA |                                                                                       |           |
| Cabina di raccolta: Pianta e Prospetti   |      |   |   | DIM.                                                                                  |           |
| Impianto per la produzione di energia da fonte eolica da 93 MW   |      |   |   | A3                                                                                    |           |
| "Montesecco"; Chieuti Serracapriola, San Paolo Civitate, Torremaggiore.   |      |   |   | Scala                                                                                 |           |
|   |      |   |   | Varie                                                                                 |           |
| Nome   |      |   | N°   |                                                                                       | Pag       |
| QQR-WIND-025-ELB008C   |      |   | 008C   |                                                                                       | 1 of 1    |