


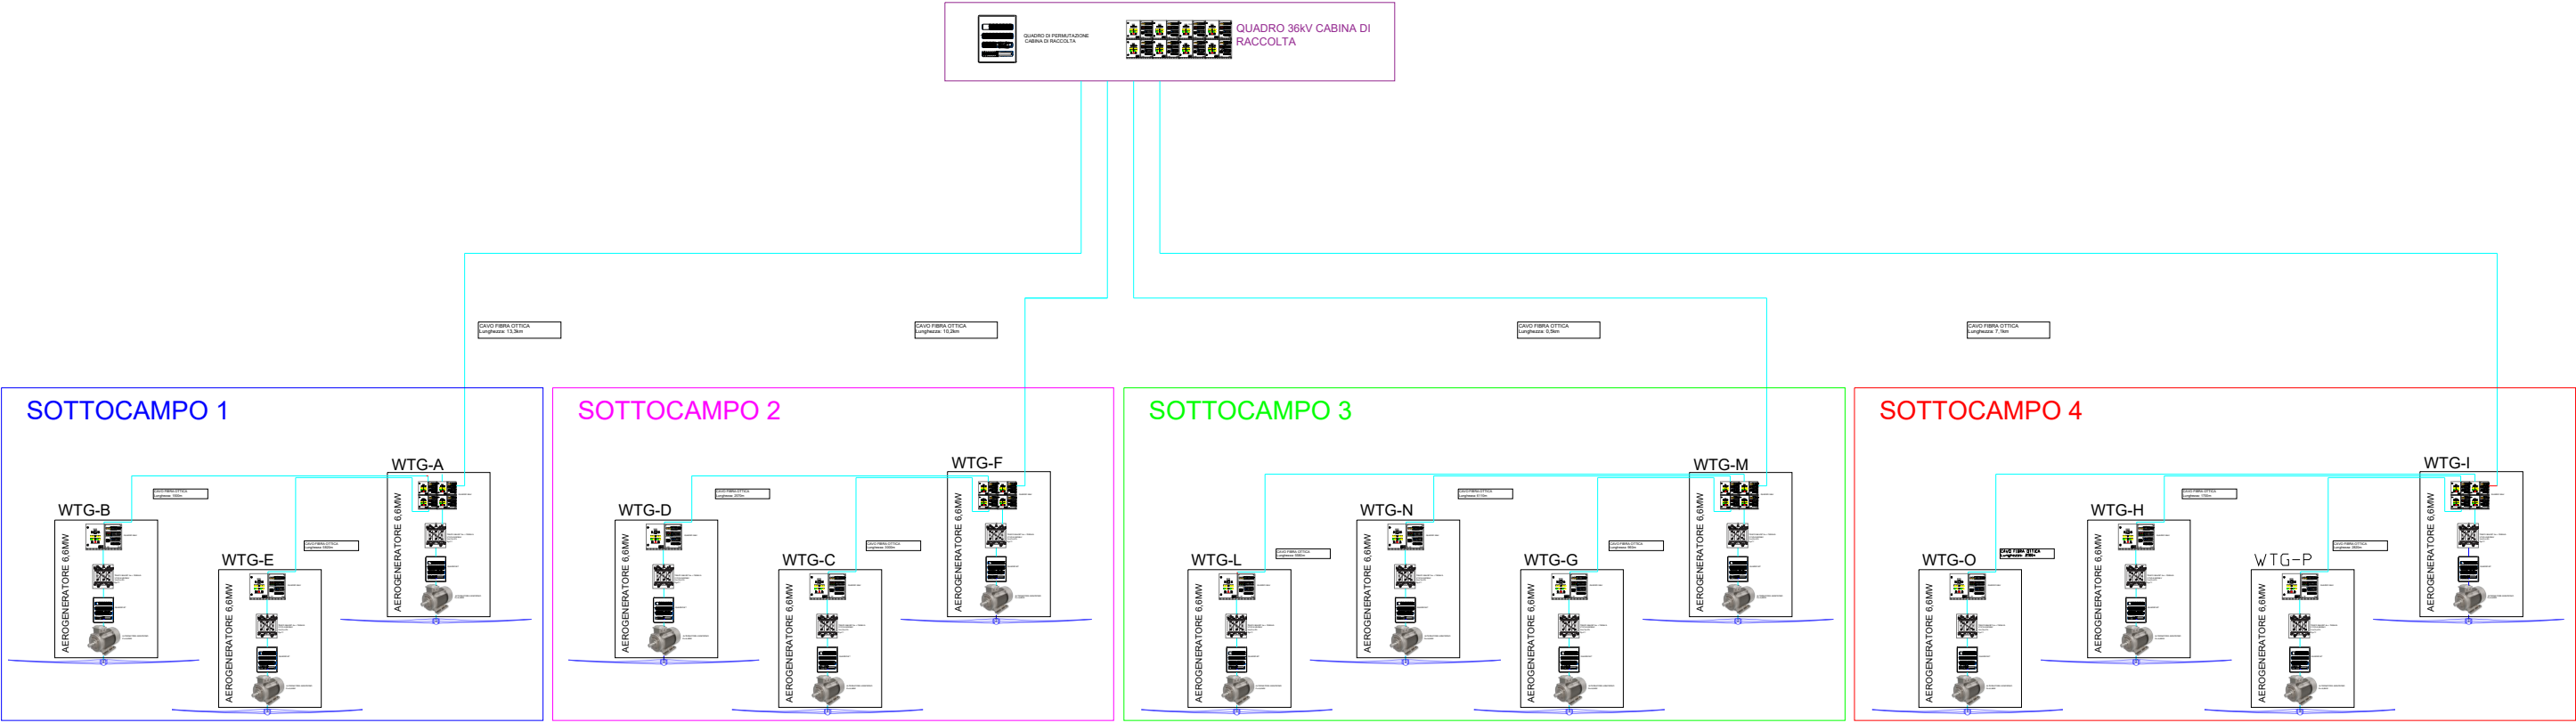

Impianto eolico "Montesecco"					
14 aerogeneratori da 6.6 MW					
Potenza 93 MW					
07/11/2023	01	Initial Version	LC	MG	SC
DATA	REV.	COMMENTI	DISEGNATO	REVISIONATO	APPROVATO
Repsol Montepuccio 1 S.r.l. Via Michele Mercati 39 00197 Roma (RM)		Queequeg Renewables, ltd 2nd Floor, the Works 14 Turnham Green Terrace Mews W41QU London (UK)			
THIS DRAWING IS THE PROPERTY OF QUEEQUEG RENEWABLES LTD. IT IS LOANED UPON THE CONDITION THAT IT NOT TO BE USED IN ANY WAY DETRIMENTAL TO THEIR INTEREST OR TO BE REPRODUCED WITHOUT THEIR WRITTEN PERMISSION.			PROPRIETA' RISERVATA. A TERMINI DI LEGGE LA QUEEQUEG RENEWABLES LTD SI RISERVA LA PROPRIETA' DEL PRESENTE DISEGNO CHE PERTANTO NON PUO' ESSERE NE' RIPRODOTTO NE' COMUNICATO A TERZO SENZA LA PREVENTIVA AUTORIZZAZIONE SCRITTA.		
Cabina di raccolta: Pianta e Prospetti				DIM.	
Impianto per la produzione di energia da fonte eolica da 93 MW				A3	
"Montesecco"; Chieuti Serracapriola, San Paolo Civitate, Torremaggiore.				Scala	
				Varie	
Nome			N°		Pag
QQR – WIND – 025 – ELB08D			008D		1 of 1