

Design Team

Design	Jacobs Engineering
Author	
Drawn	Checker
Checked	Approver
Approved	10/09/22
Date	K83804
Company Project No.	IT-00151
M.S. Project No.	

Approvals

CUSTOMER	MICROSOFT
----------	-----------

PROJECT MANAGEMENT


Project Manager	NICOLA CARERANO
Design Manager	PAOLO DI VERA
Program Manager	DARIO FRANCESCATI

Revisions

No.	Date	Description
00	26/05/2023	Emissione Permesso di Costruire

Registration

Key Plan

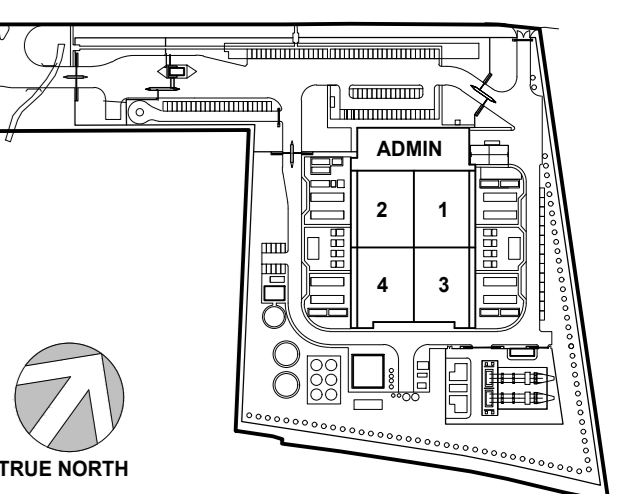


Bar Code


Sheet Title/Number

PROGETTO COPERTURA FONTANILE TESTIOLE


K83804-35/A.01a/0030

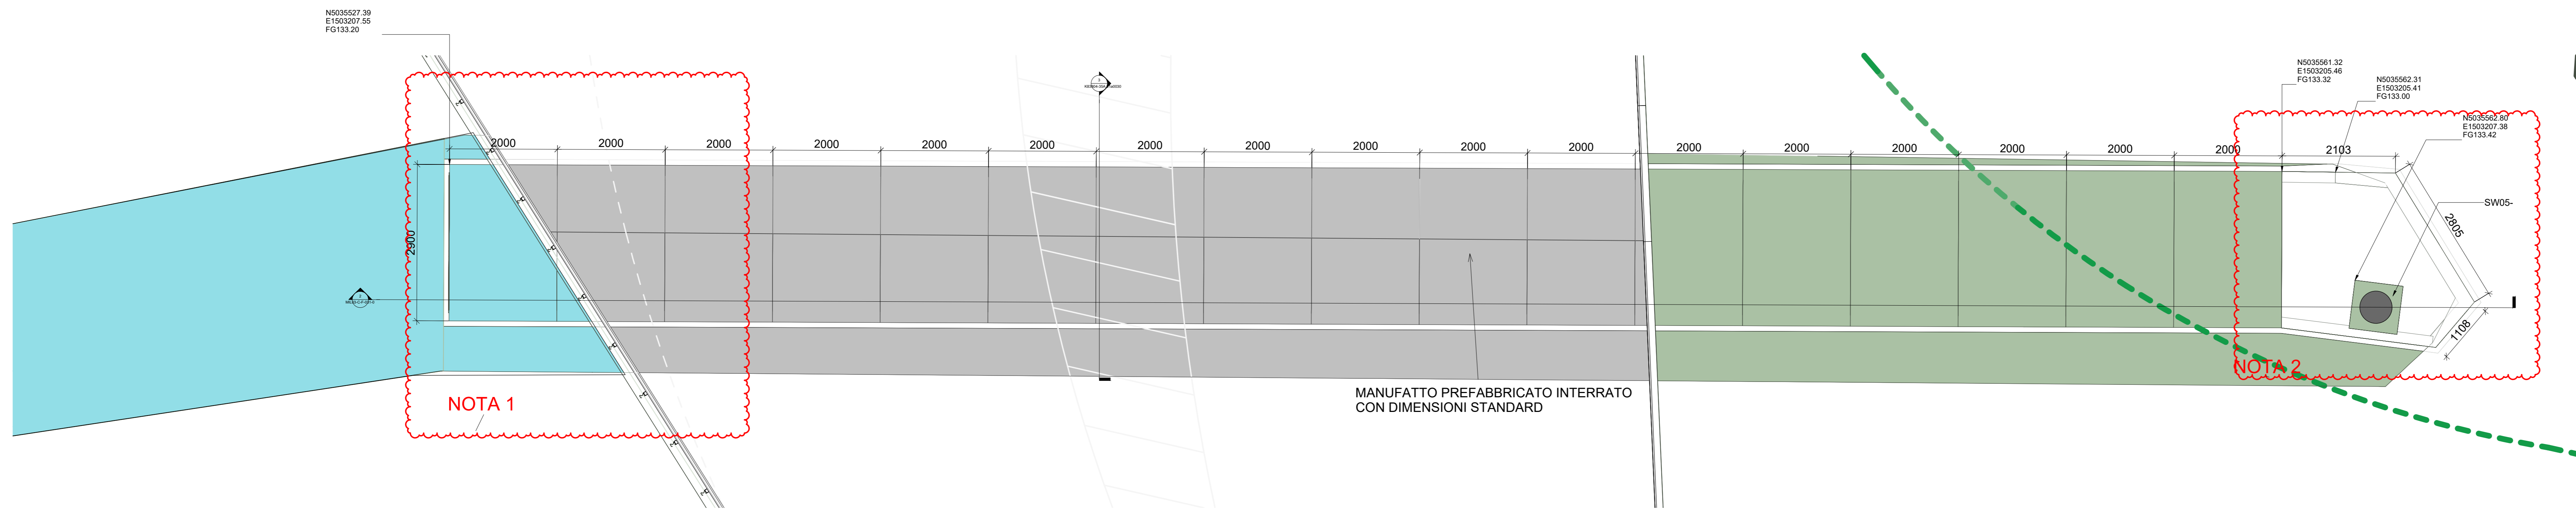

1 PIANTE CAMERETTA E BOX PREFABBRICATI INTERRATI
 1 : 50

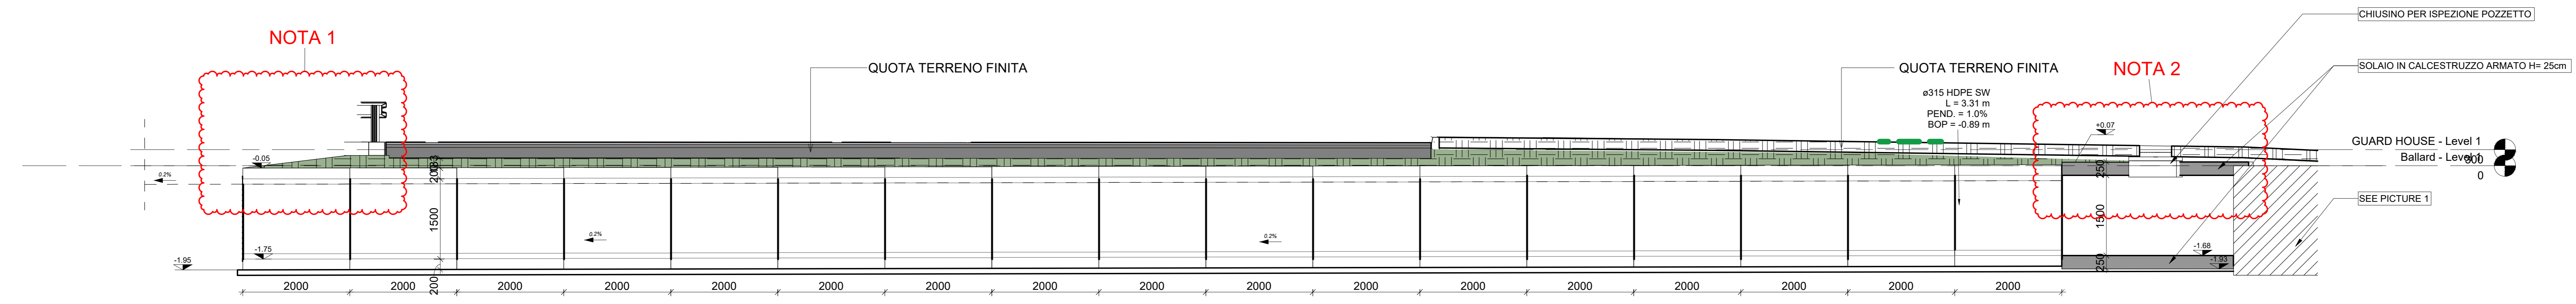

2 Sezione 2
 1 : 50

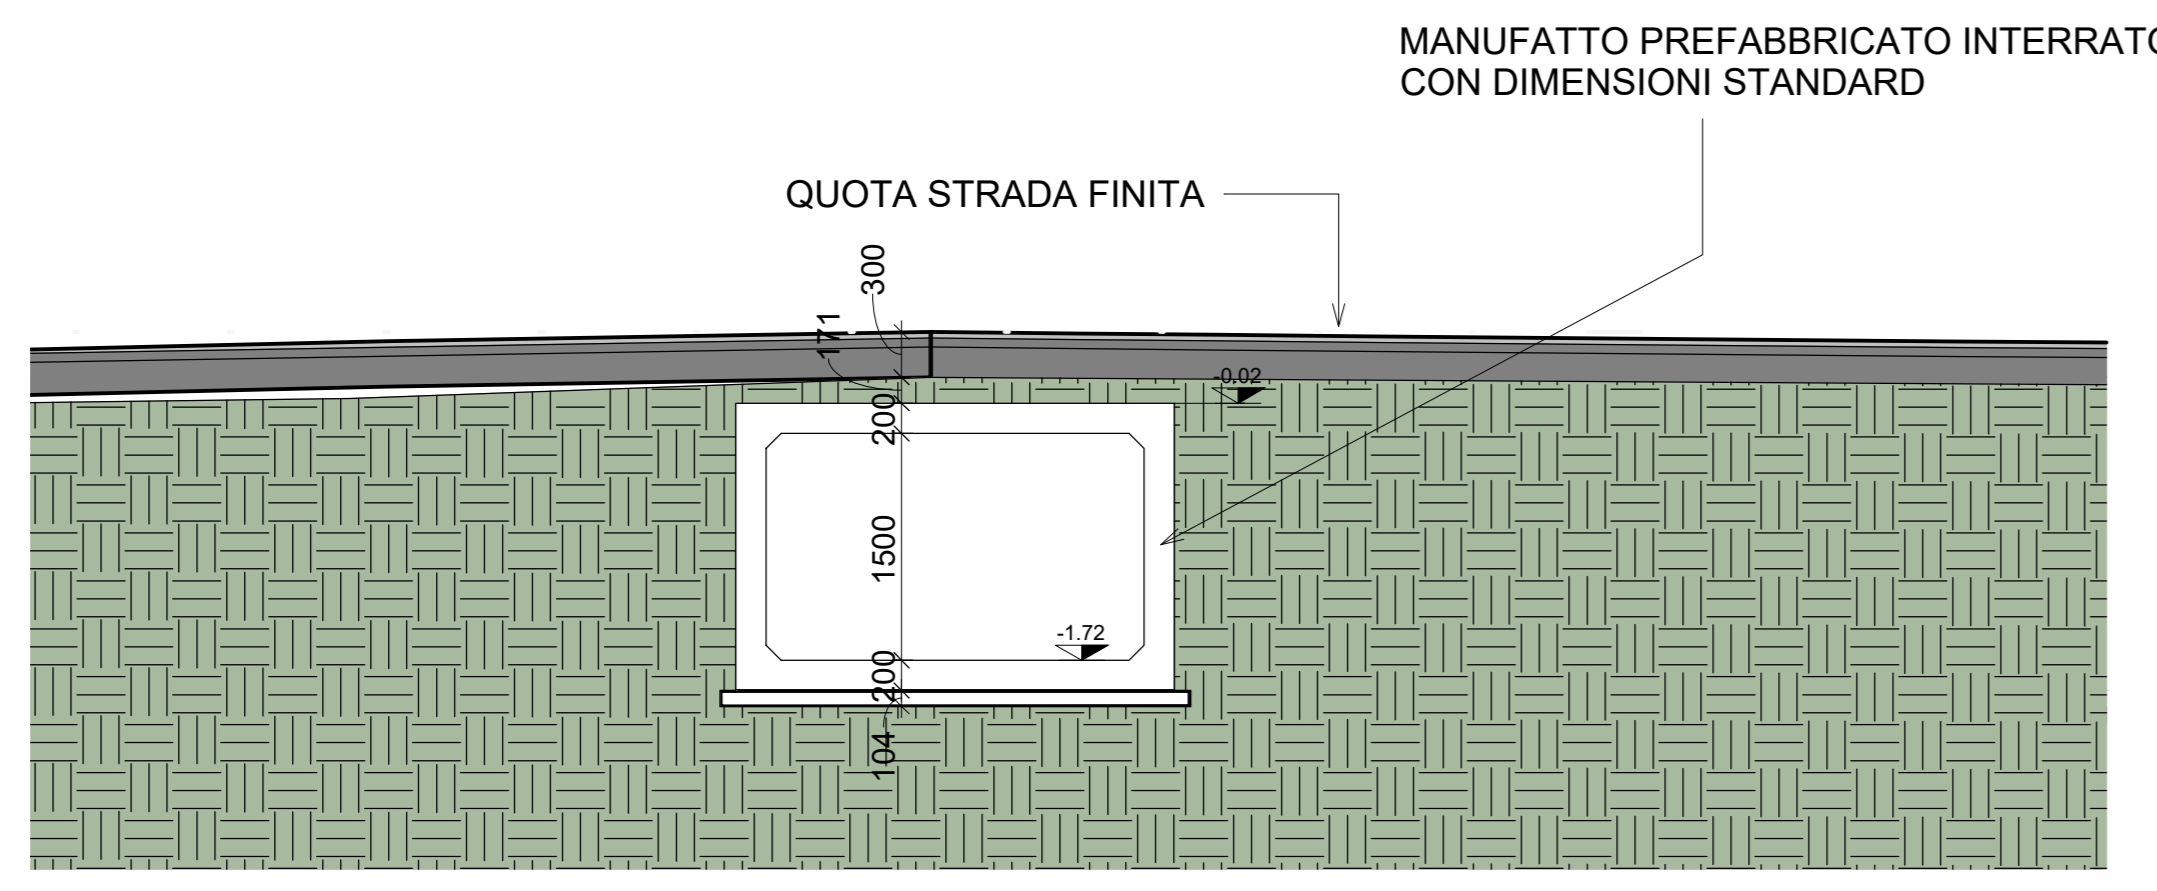

3 Sezione 3
 1 : 50



FOTO 1 - TUBAZIONI ESISTENTI - 2xDN900

- NOTE GENERALI
- IL PROGETTO STRUTTURALE DELLE FONDAZIONI DEL GUARD RAIL SARÀ SVILUPPATO DAL GC
 - IL PROGETTO STRUTTURALE DELLA CAMERETTA DI COLLEGAMENTO TRA I BOX PREFABBRICATI ED I TUBI ESISTENTI PASSANTI SOTTO LA VIA REISS ROMOLI SARÀ SVILUPPATO IN FASE ESECUTIVA DAL GENERAL CONTRACTOR

ALL VERTICAL DIMENSIONS ARE RELATIVE TO ASSOCIATED BUILDING SLAB LEVEL.