

Design Team

Design	Jacobs Engineering
Drawn	MARCO VESCOVI
Checked	CARLO ANDREONI
Approved	PAOLO DI VARA
Date	26/05/2013
Company Project No.	K83804
M.S. Project No.	IT 01311

Approvals

CUSTOMER	MICROSOFT
Design Manager	VICTORIA MARSHALL / AARON KING
Mechanical	MARCON EDWARDS
Electrical	ANDREW FRIEDLER
ENTRUS	ANTHONY DIAMANTIS
Security	FRANCO ROSSINI
CSA	ROBERT DRUMMAN
Telecom	PAUL BISHOP
Environmental Planning	FRANCO MURRAY
SBM	NAJLA TREACY

PROJECT MANAGEMENT


Project Manager	NICOLA CARFANO
Design Manager	PAOLO DI VARA
Program Manager	DAVID FRANCISCATTI

Revisions

No.	Date	Description
00	26/05/2013	Emissione Permesso di Costruire

Registration

Key Plan

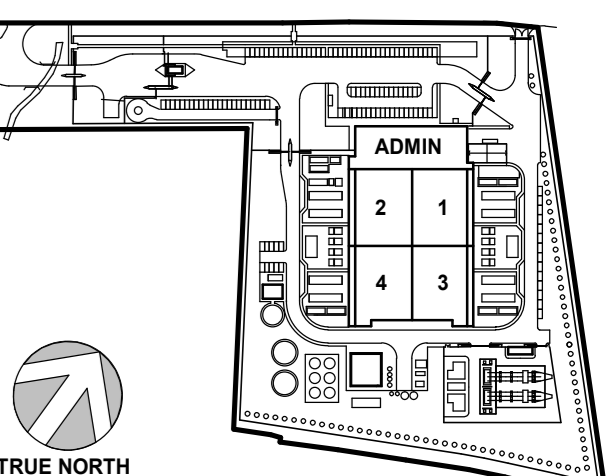


Bar Code

Sheet Title/Number

PLANIMETRIA AREE ESTERNE - IMPIANTO DI ILLUMINAZIONE

K83804-35/E.01a/0002

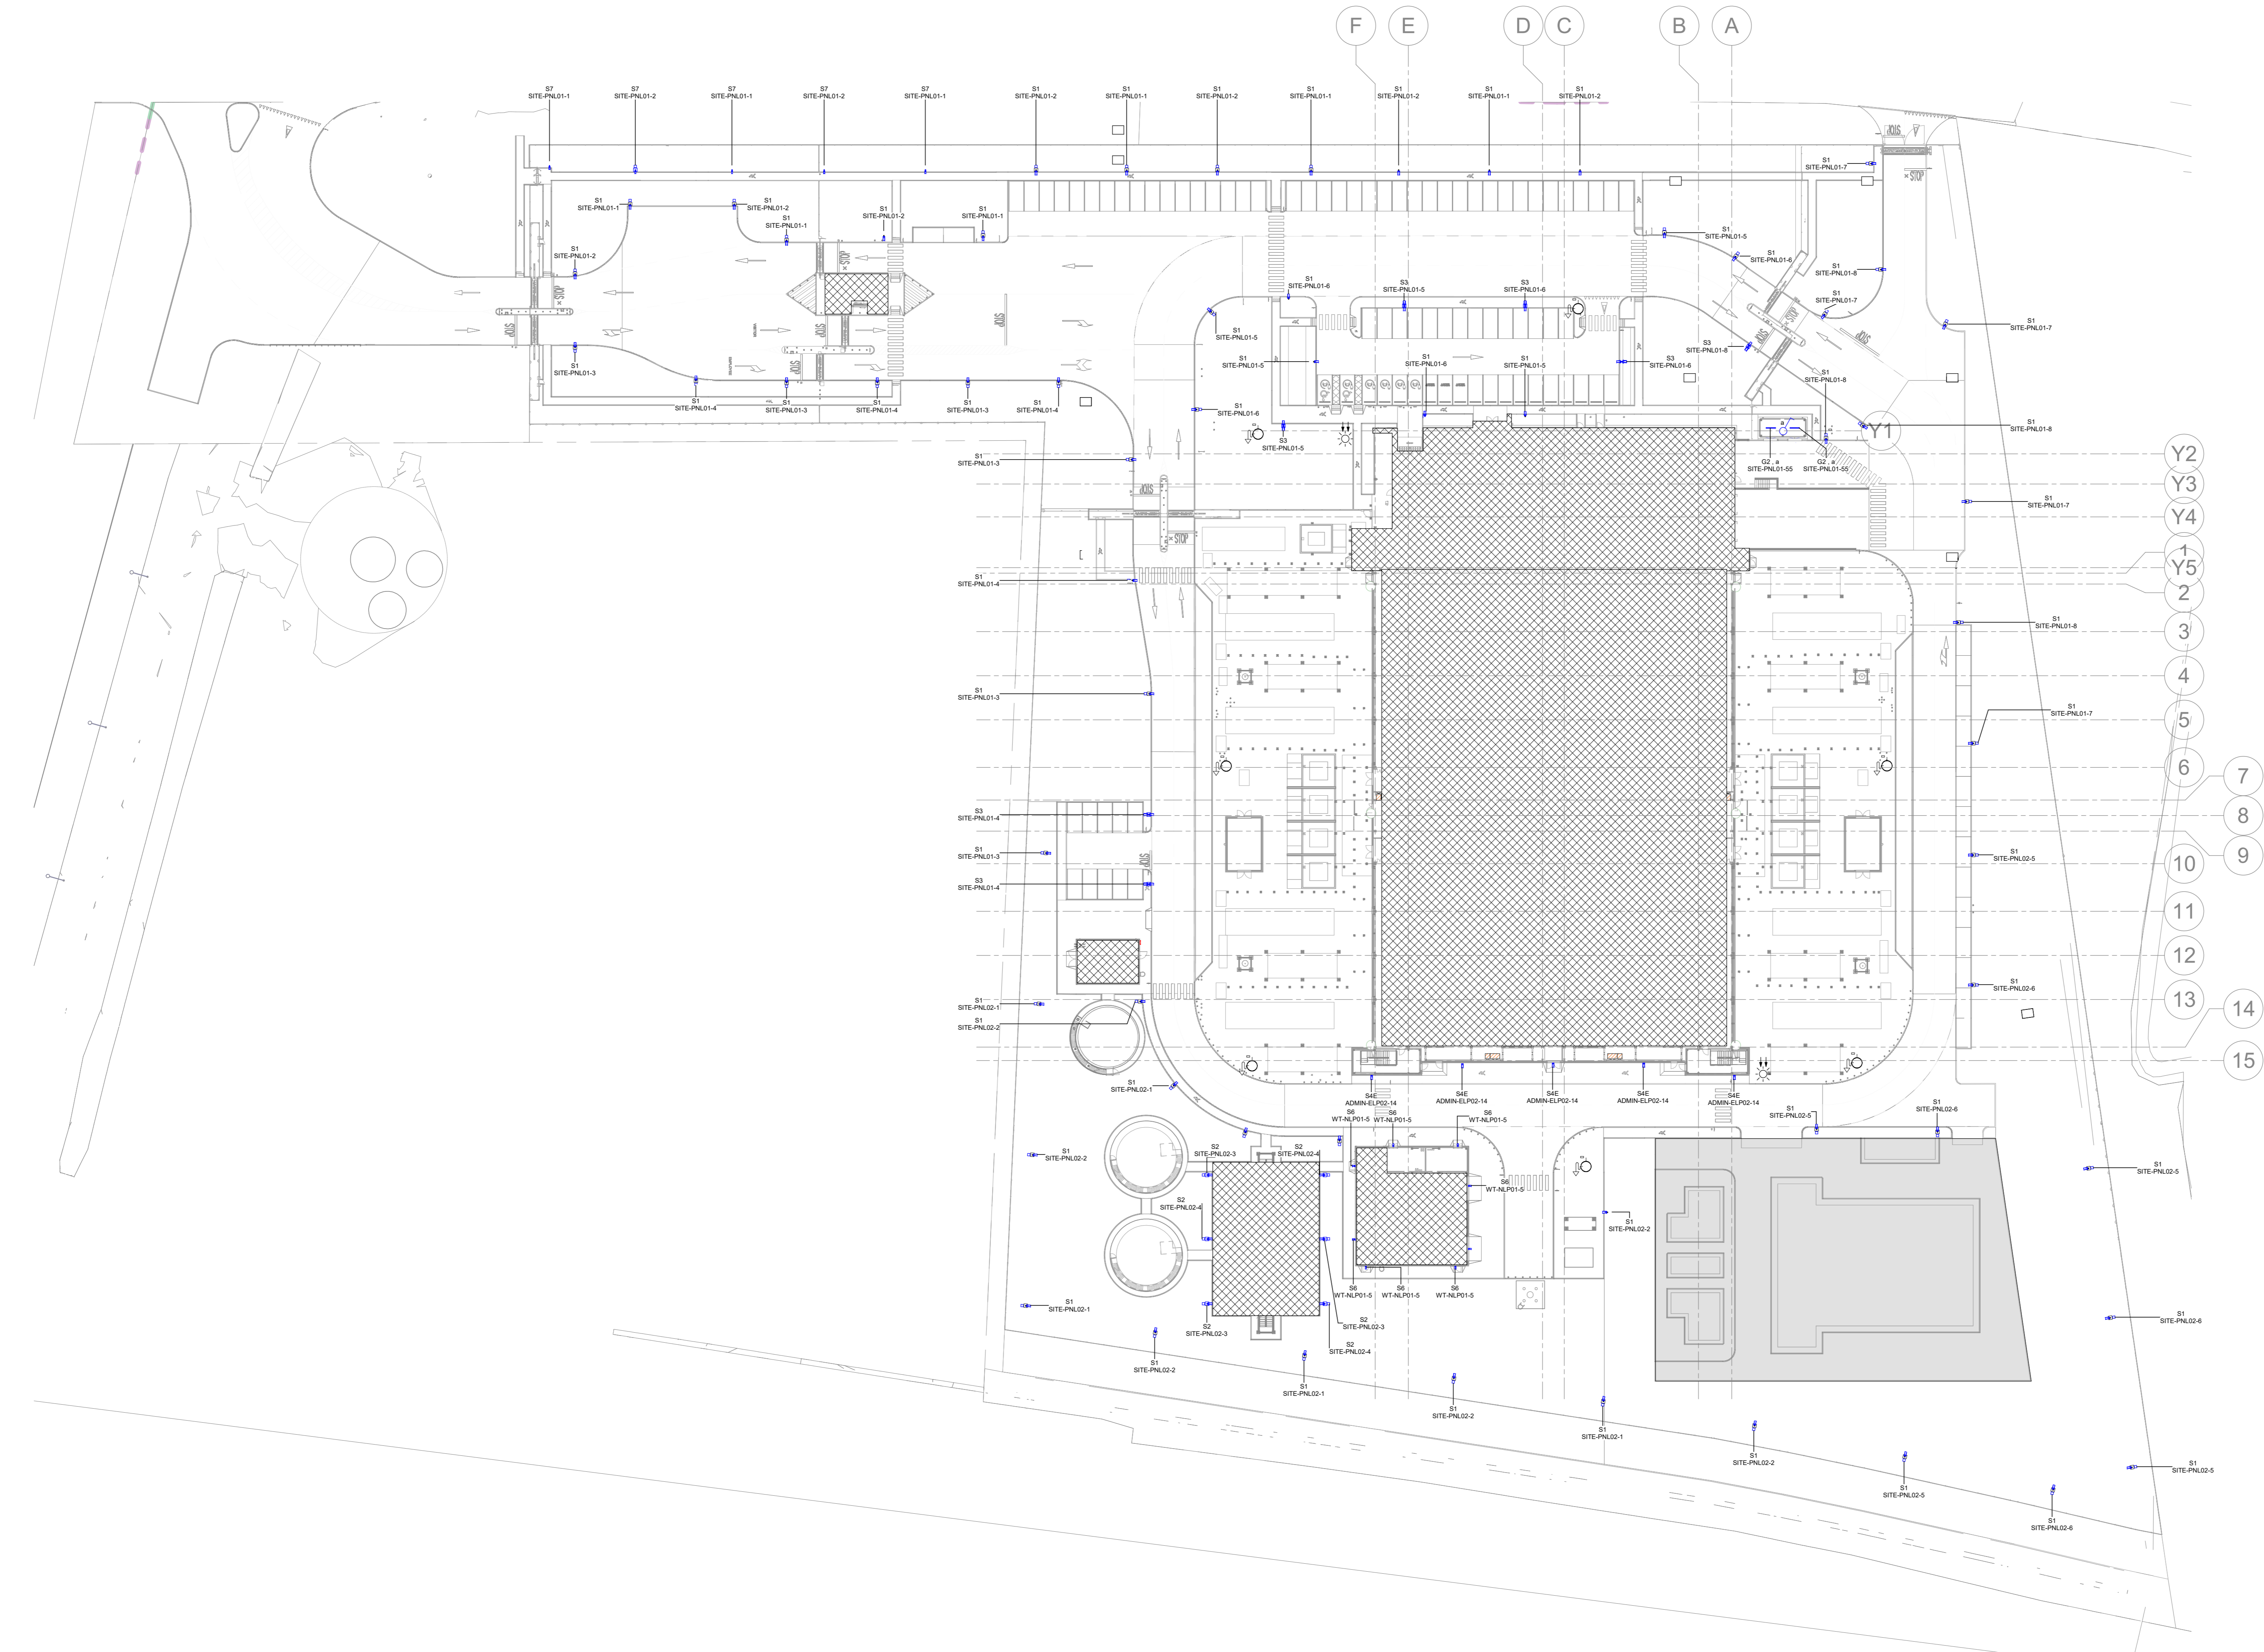

1 PLANIMETRIA AREE ESTERNE - IMPIANTO DI ILLUMINAZIONE
1 : 500

Firmato:
Dott. Ing. Carlo Felice Andreoni
Ordine Ingegneri Provincia di Pavia
Iscrizione N. 1407



ALL VERTICAL DIMENSIONS ARE RELATIVE TO ASSOCIATED BUILDING SLAB LEVEL.