


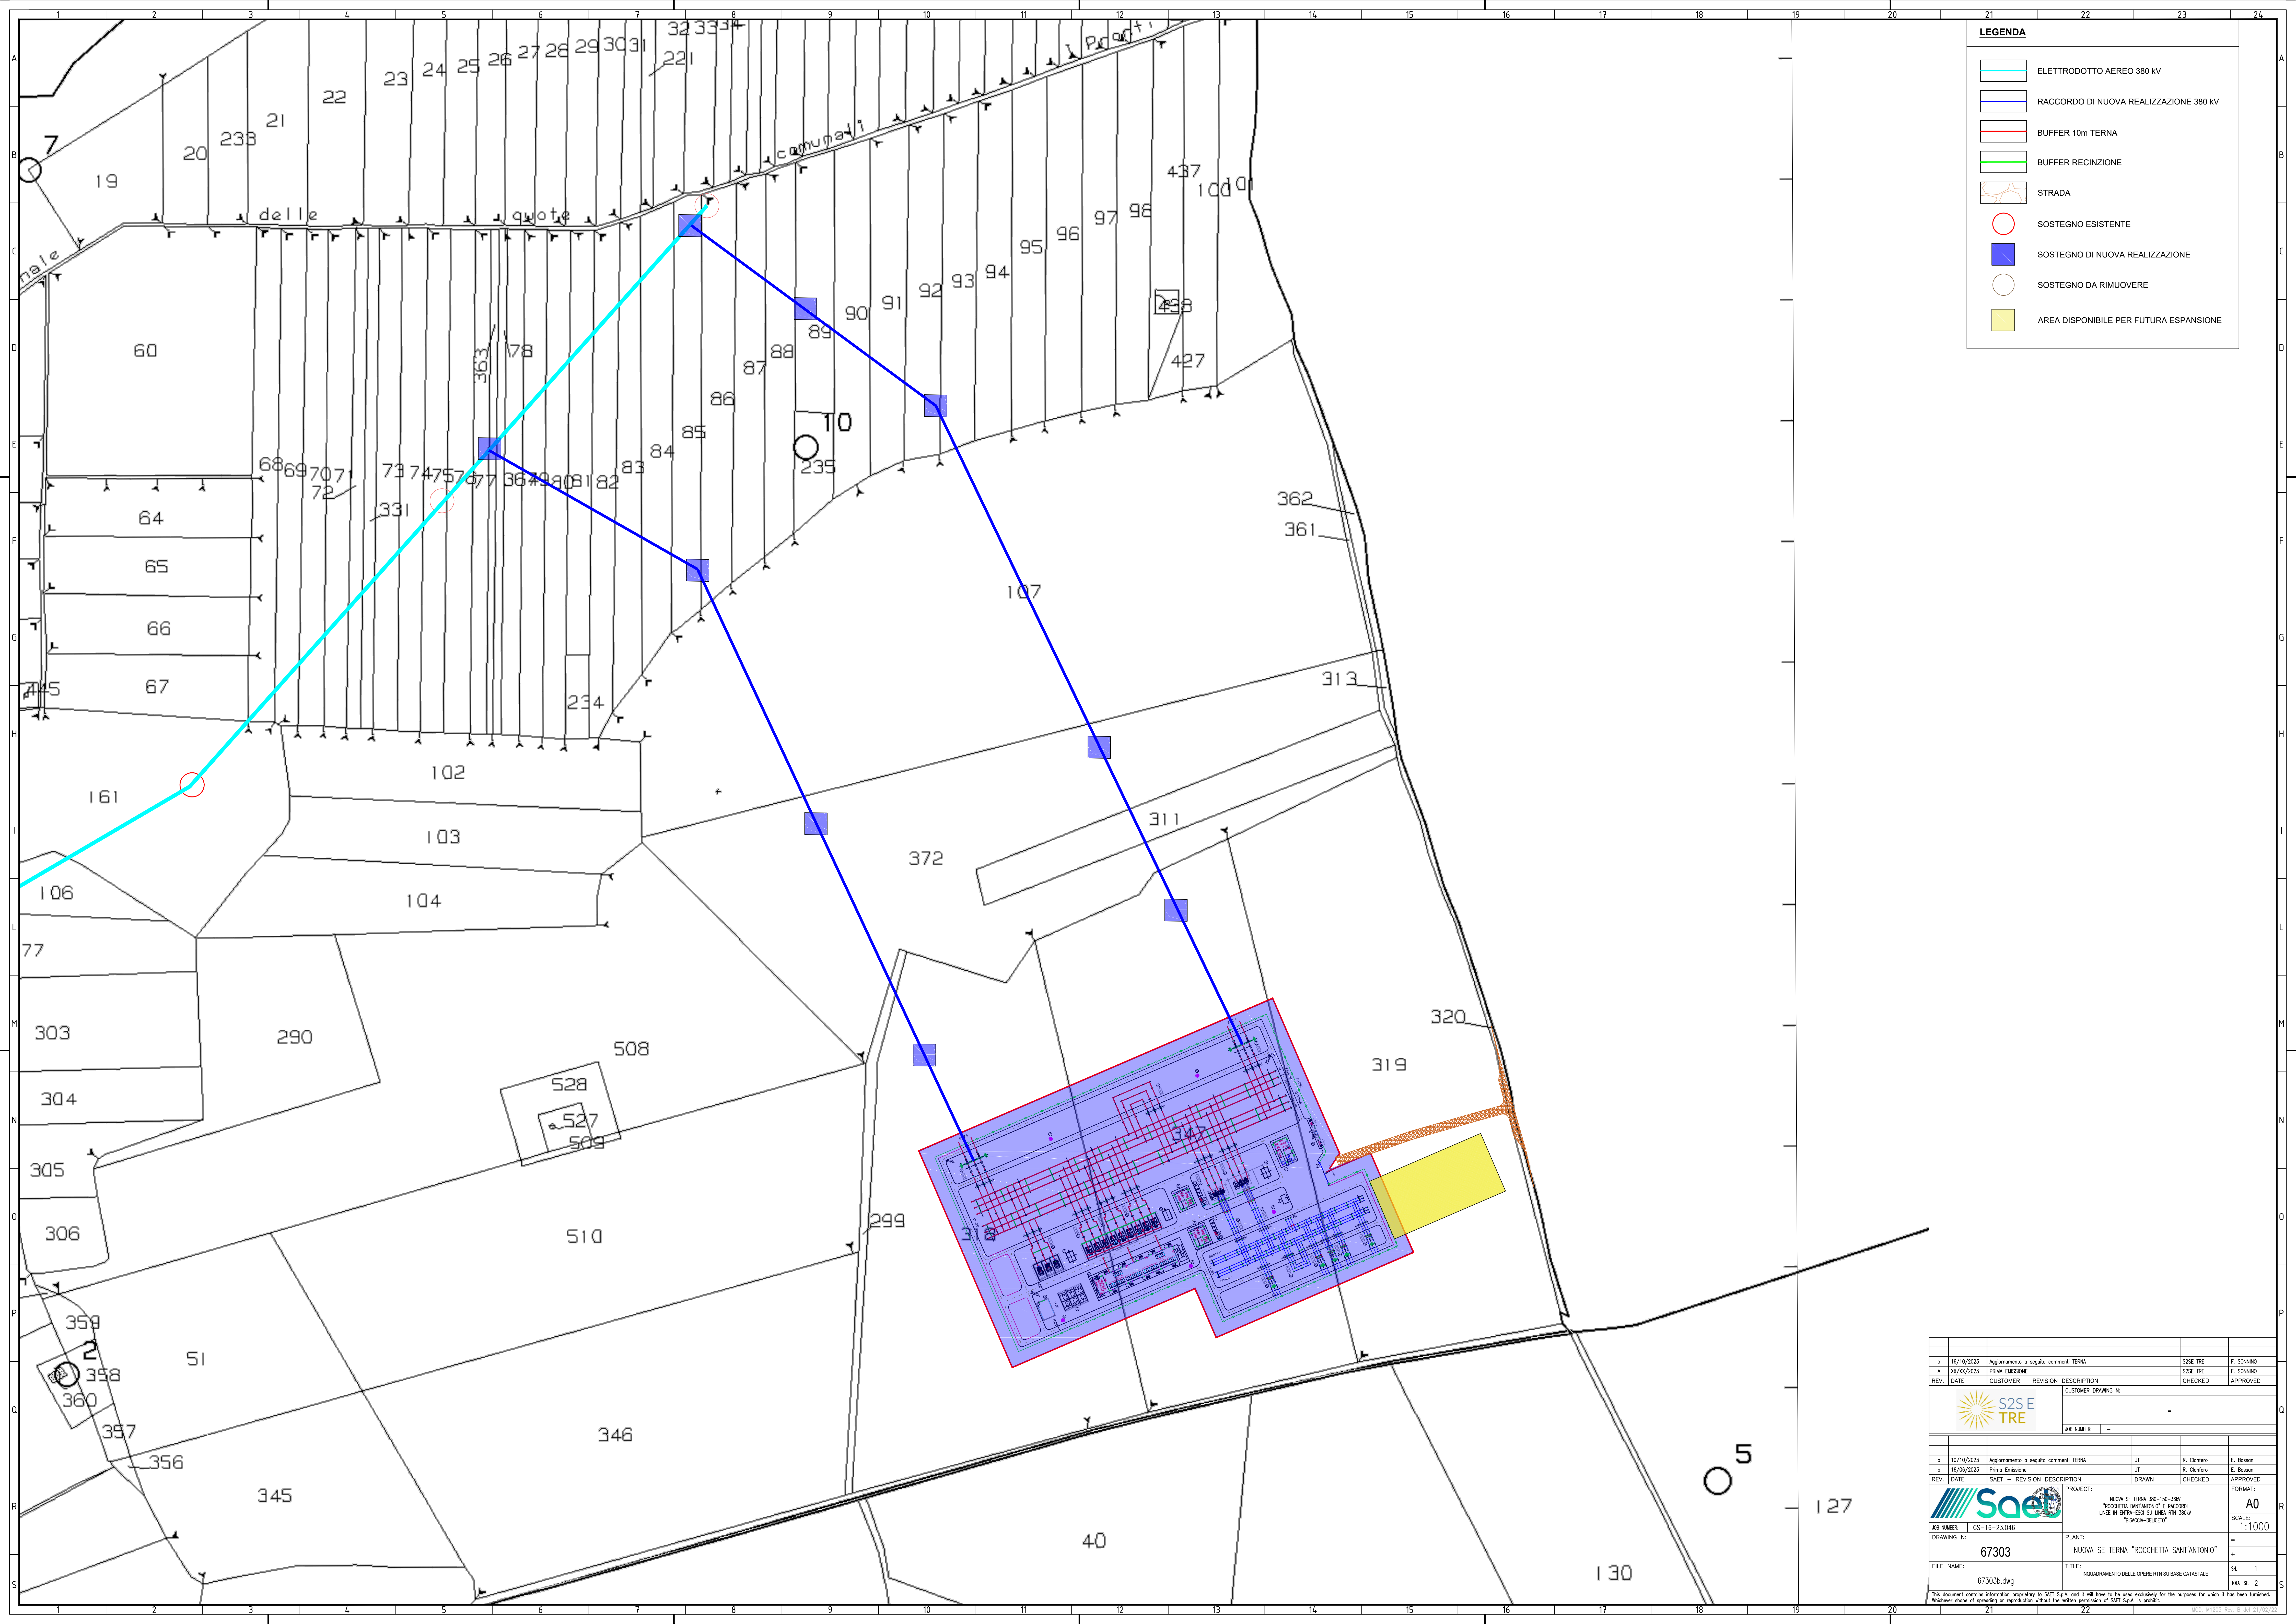

b.	16/10/2023	Aggiornamento a seguito commenti TERNA	S2S E TRE	F. SONNINO	
A	XX/XX/2023	PRIMA EMISSIONE	S2S E TRE	F. SONNINO	
REV.	DATE	CUSTOMER - REVISION DESCRIPTION	CHECKED	APPROVED	
CUSTOMER DRAWING N°:			-		
JOB NUMBER:			-		
b.	10/10/2023	Aggiornamento a seguito commenti TERNA	UT	R. Clorifero	E. Bosson
a.	16/06/2023	Prima Emissione	UT	R. Clorifero	E. Bosson
REV.	DATE	SAET - REVISION DESCRIPTION	DRAWN	CHECKED	APPROVED
PROJECT:			FORMAT:		
JOB NUMBER: 05-16-23.046			SCALE: 1:1000		
DRAWING N°:			PLANT:		
67303			NUOVA SE TERNA "ROCCETTA SANT'ANTONIO"		
FILE NAME:			TITLE:		
67303b.dwg			INGUARDAMENTO DELLE OPERE RTN SU BASE CATASTALE		
			SHEET TOTAL SHEETS		
			21 22 23 24		

This document contains information proprietary to SAET S.p.A. and it will have to be used exclusively for the purposes for which it has been furnished. Whosoever disseminates or reproduces it without the written permission of SAET S.p.A. is prohibited.