


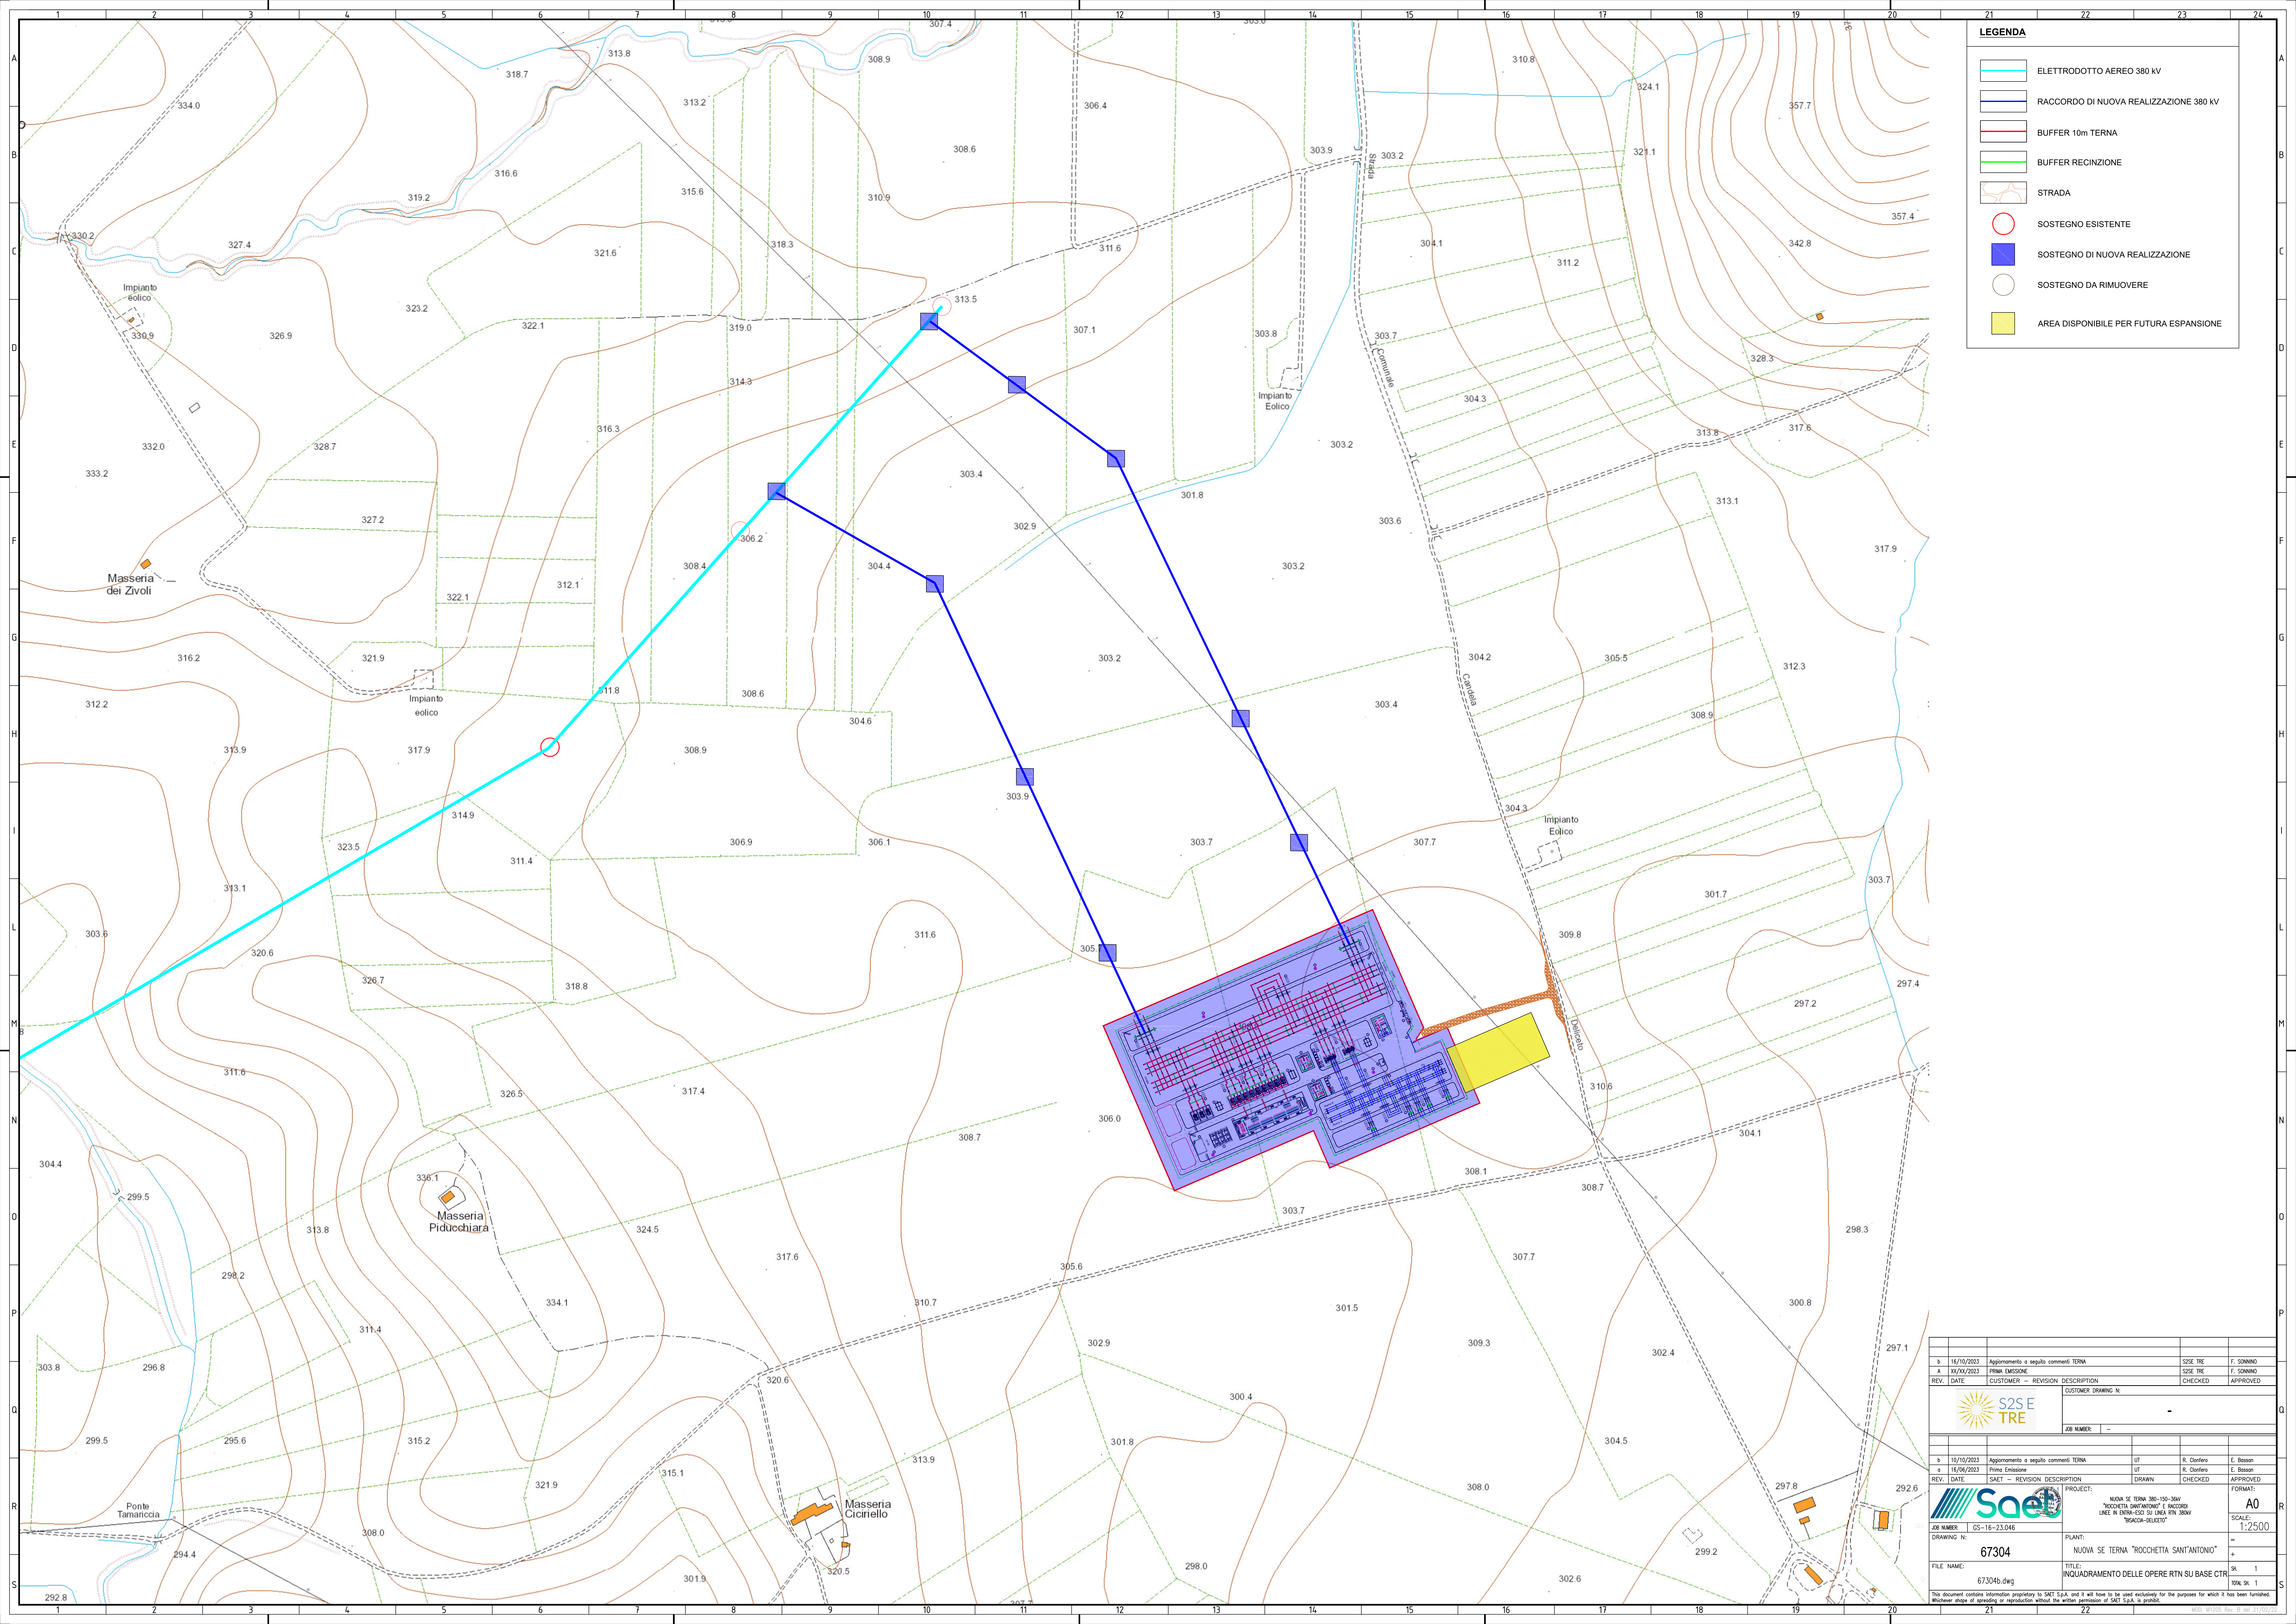

LEGENDA

ELETTRODOTTO AEREO 380 kV

RACCORDO DI NUOVA REALIZZAZIONE 380 kV

BUFFER 10m TERNA

BUFFER RECINZIONE

STRADA

SOSTEGNO ESISTENTE

SOSTEGNO DI NUOVA REALIZZAZIONE

SOSTEGNO DA RIMUOVERE

AREA DISPONIBILE PER FUTURA ESPANSIONE

b. 16/10/2023		Aggiornamento a seguito commenti TERNA		SSZE TRE	F. SONNINO		
A	XX/XX/2023	PRIMA EMISSIONE		SSZE TRE	F. SONNINO		
REV.	DATE	CUSTOMER	REVISION	DESCRIPTION	CHECKED	APPROVED	
CUSTOMER DRAWING N°:				-			
JOB NUMBER:				-			
b. 16/10/2023		Aggiornamento a seguito commenti TERNA		UT	R. Clorifero	E. Bosson	
a	16/06/2023	Prima Emissione		UT	R. Clorifero	E. Bosson	
REV.	DATE	SAET	REVISION	DESCRIPTION	DRAWN	CHECKED	APPROVED
PROJECT:				NUOVA SE TERNA 380-150-380V "ROCCETTA SANT'ANTONIO" E RACCORDO LINEE IN DTTA-ESD SU LINEA RTN 380V "BAGNOL-DELICETO"			FORMAT:
JOB NUMBER:				OS-16-23.046			A0
DRAWING N°:				67304			SCALE:
FILE NAME:				67304b.dwg			1:2500
PLANT:				NUOVA SE TERNA "ROCCETTA SANT'ANTONIO"			+
TITLE:				INQUADRAMENTO DELLE OPERE RTN SU BASE CTR			24 1
							TOT. 94 1

This document contains information proprietary to SAET S.p.A. and it will have to be used exclusively for the purposes for which it has been furnished. Whosoever drops or spreads or reproduces without the written permission of SAET S.p.A. is penalized.

Mod. M1205 Rev. B del 21/02/2024