

PLANIMETRIA DI TRACCIAMENTO  
SCALA 1:5000


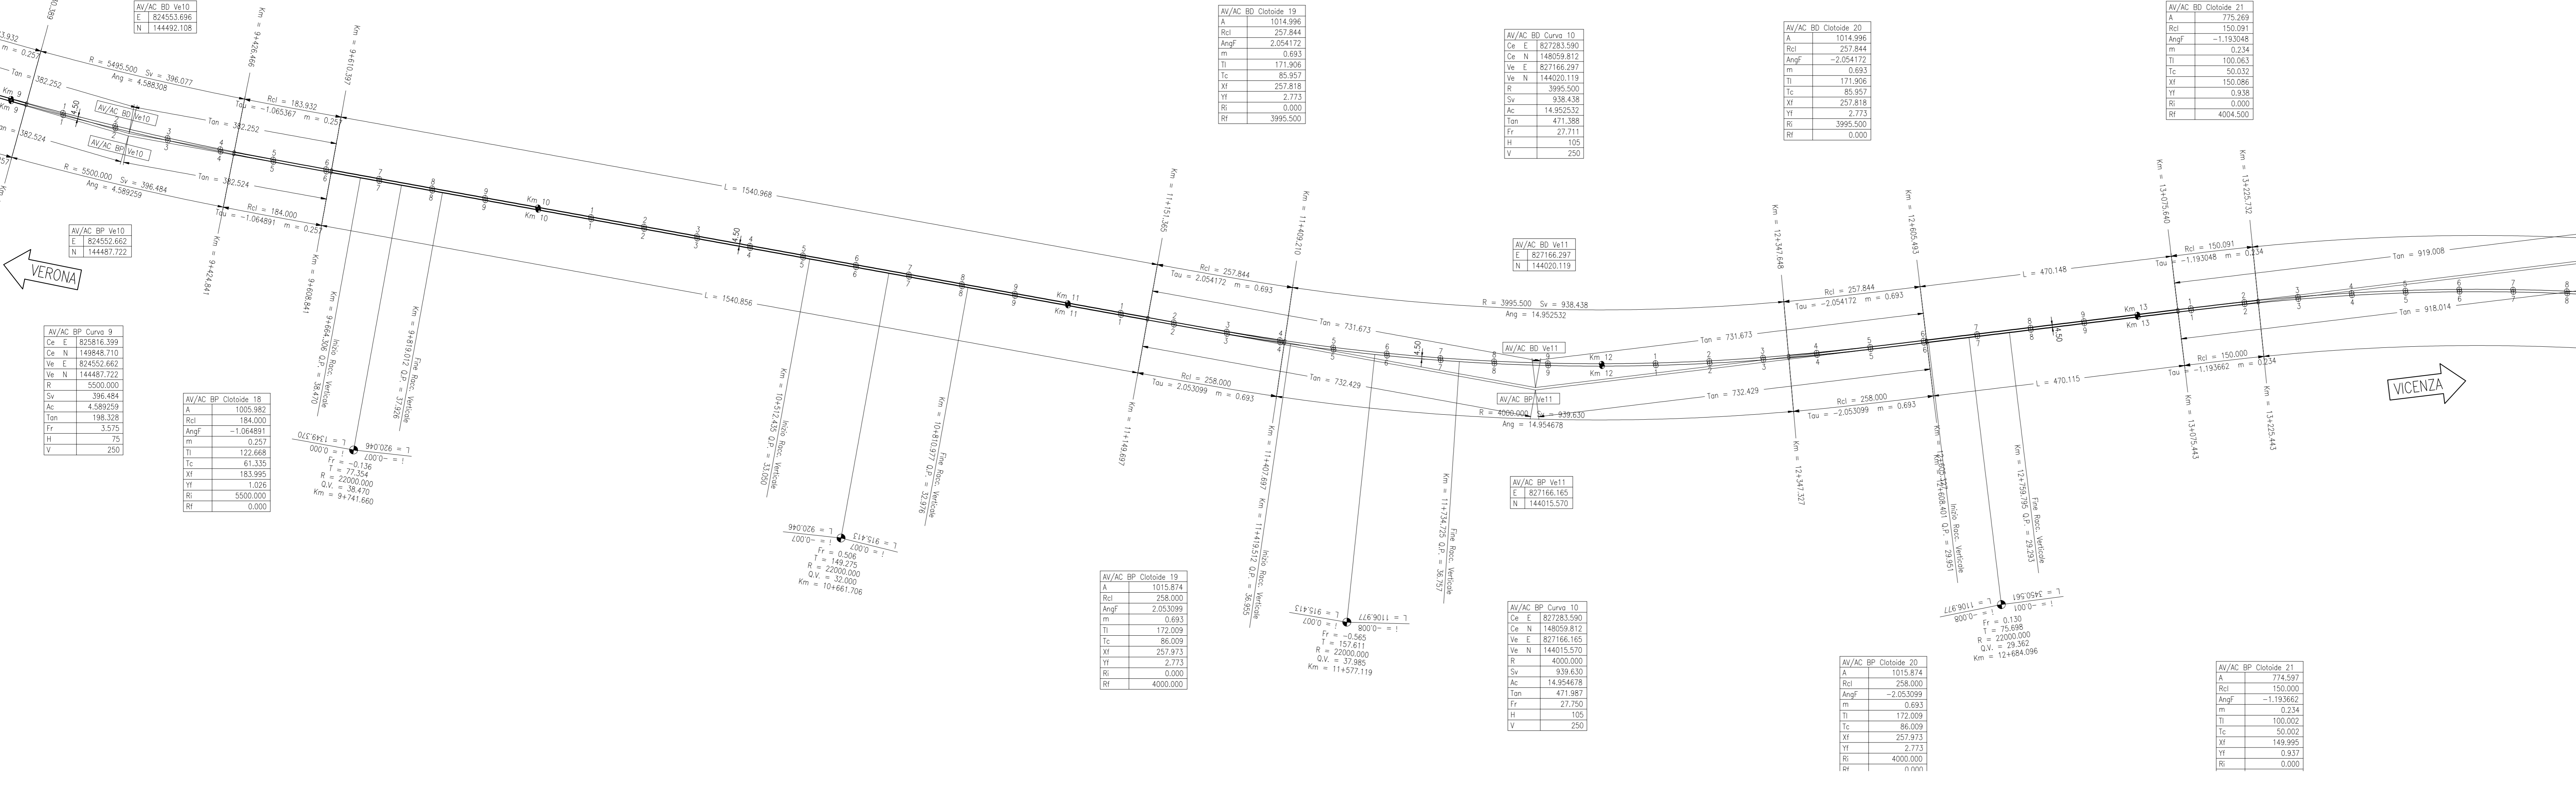

PLANIMETRIA DI TRACCIAMENTO  
SCALA 1:5000



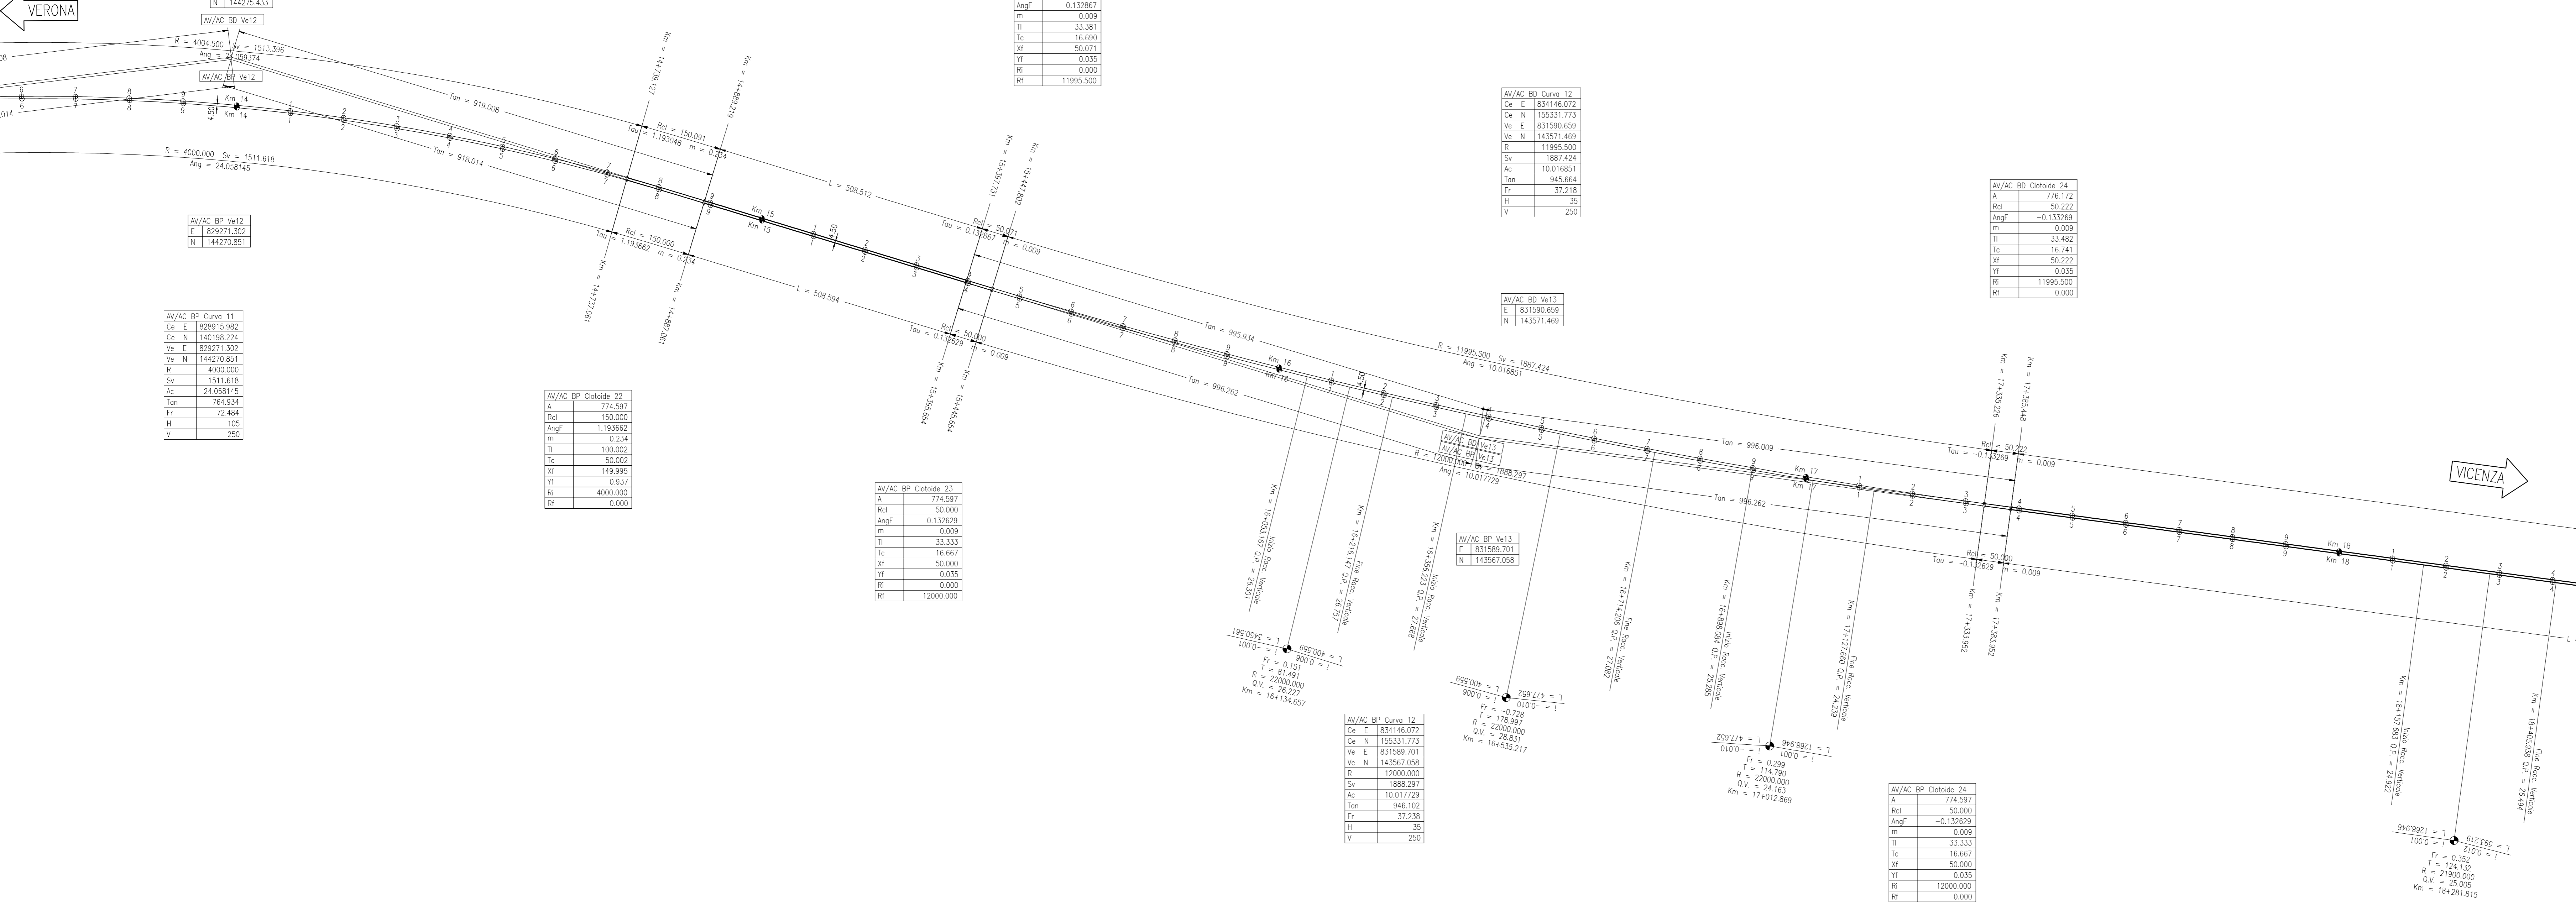

Administrative and technical information block including: COMMITTEE (SRFI), SUPERVISION (ITALFERR), GENERAL CONTRACTOR (Consorzio Irico-IV Due), PROJECT TITLE (Linea A.V./A.C. TORINO-VENEZIA), PROJECT TYPE (INFRASTRUTTURE FERROVIARIE), and various stamps and signatures.