

PROFILO DI TRACCIAMENTO
SCALA 1:2000/200

Table with 2 columns: DESCRIZIONE and CODICE. Lists technical specifications for track layout and their corresponding codes.


LIVELLE DIFF. DI QUOTA DISTANZA PENDENZA

h = -8,623
L = 1108,977
i = -0,779%

Table with 2 columns: VERTEICE and values. Lists vertical curve data such as K, QV, B, E, T, FV, and Cv.

VERONA ←

→ VICENZA

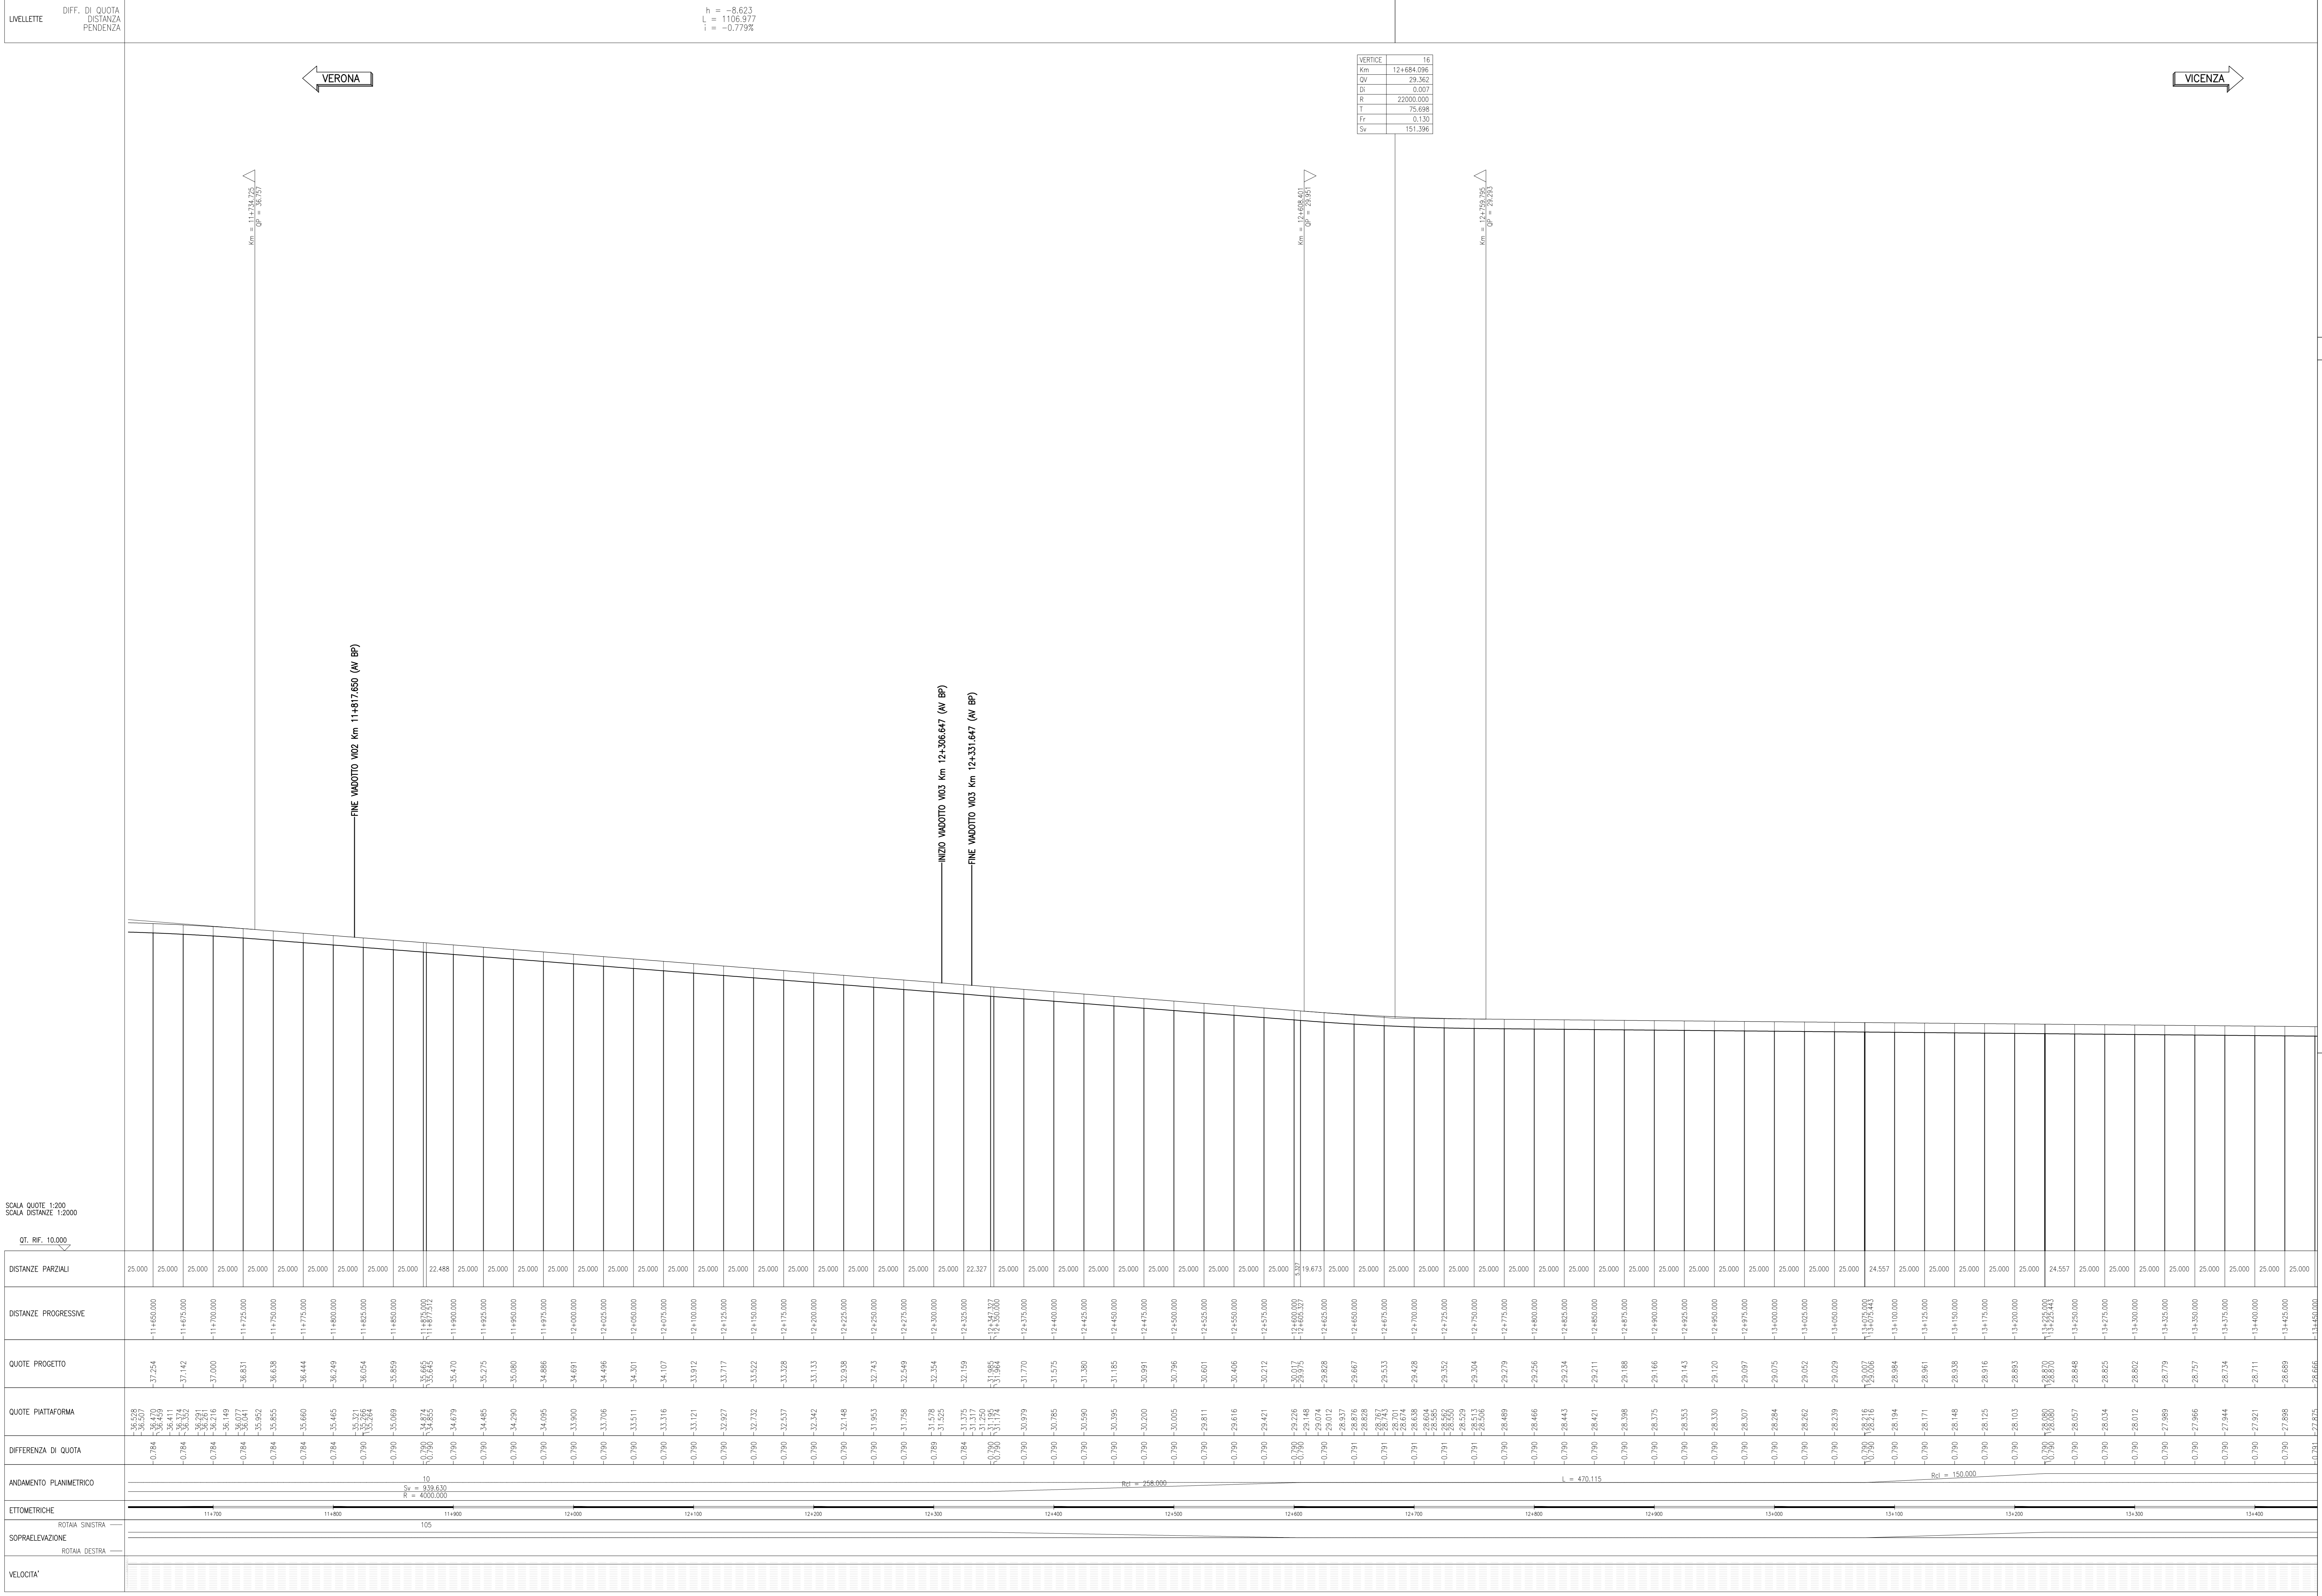

LEGENDA

Project information block including logos for SRFI and ITALFERR, contract details for Consorzio Irico-IV Due, and a detailed approval table with columns for project phases and dates.