

PIANTA IMPALCATO

Scala: 1:200



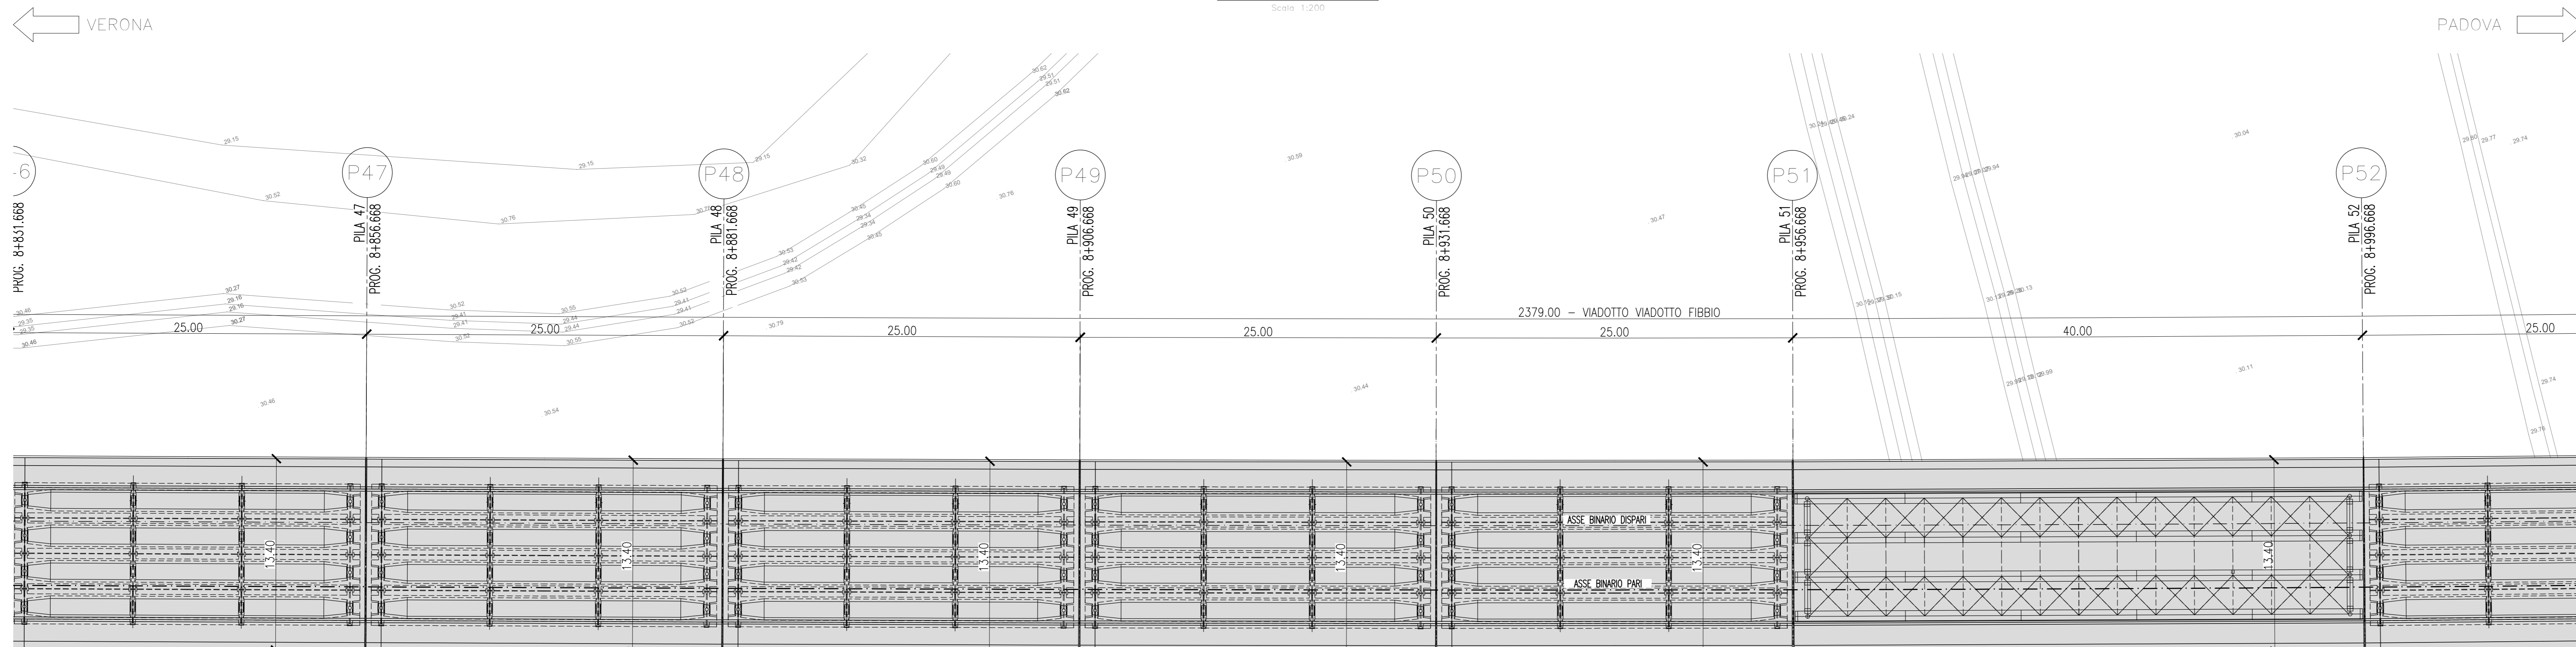


Table with 5 columns: P, B.D., L, P, B.D. listing pier and span details.

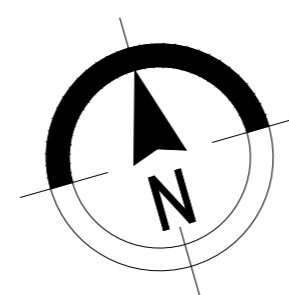

PROFILO LONGITUDINALE

Scala: 1:200

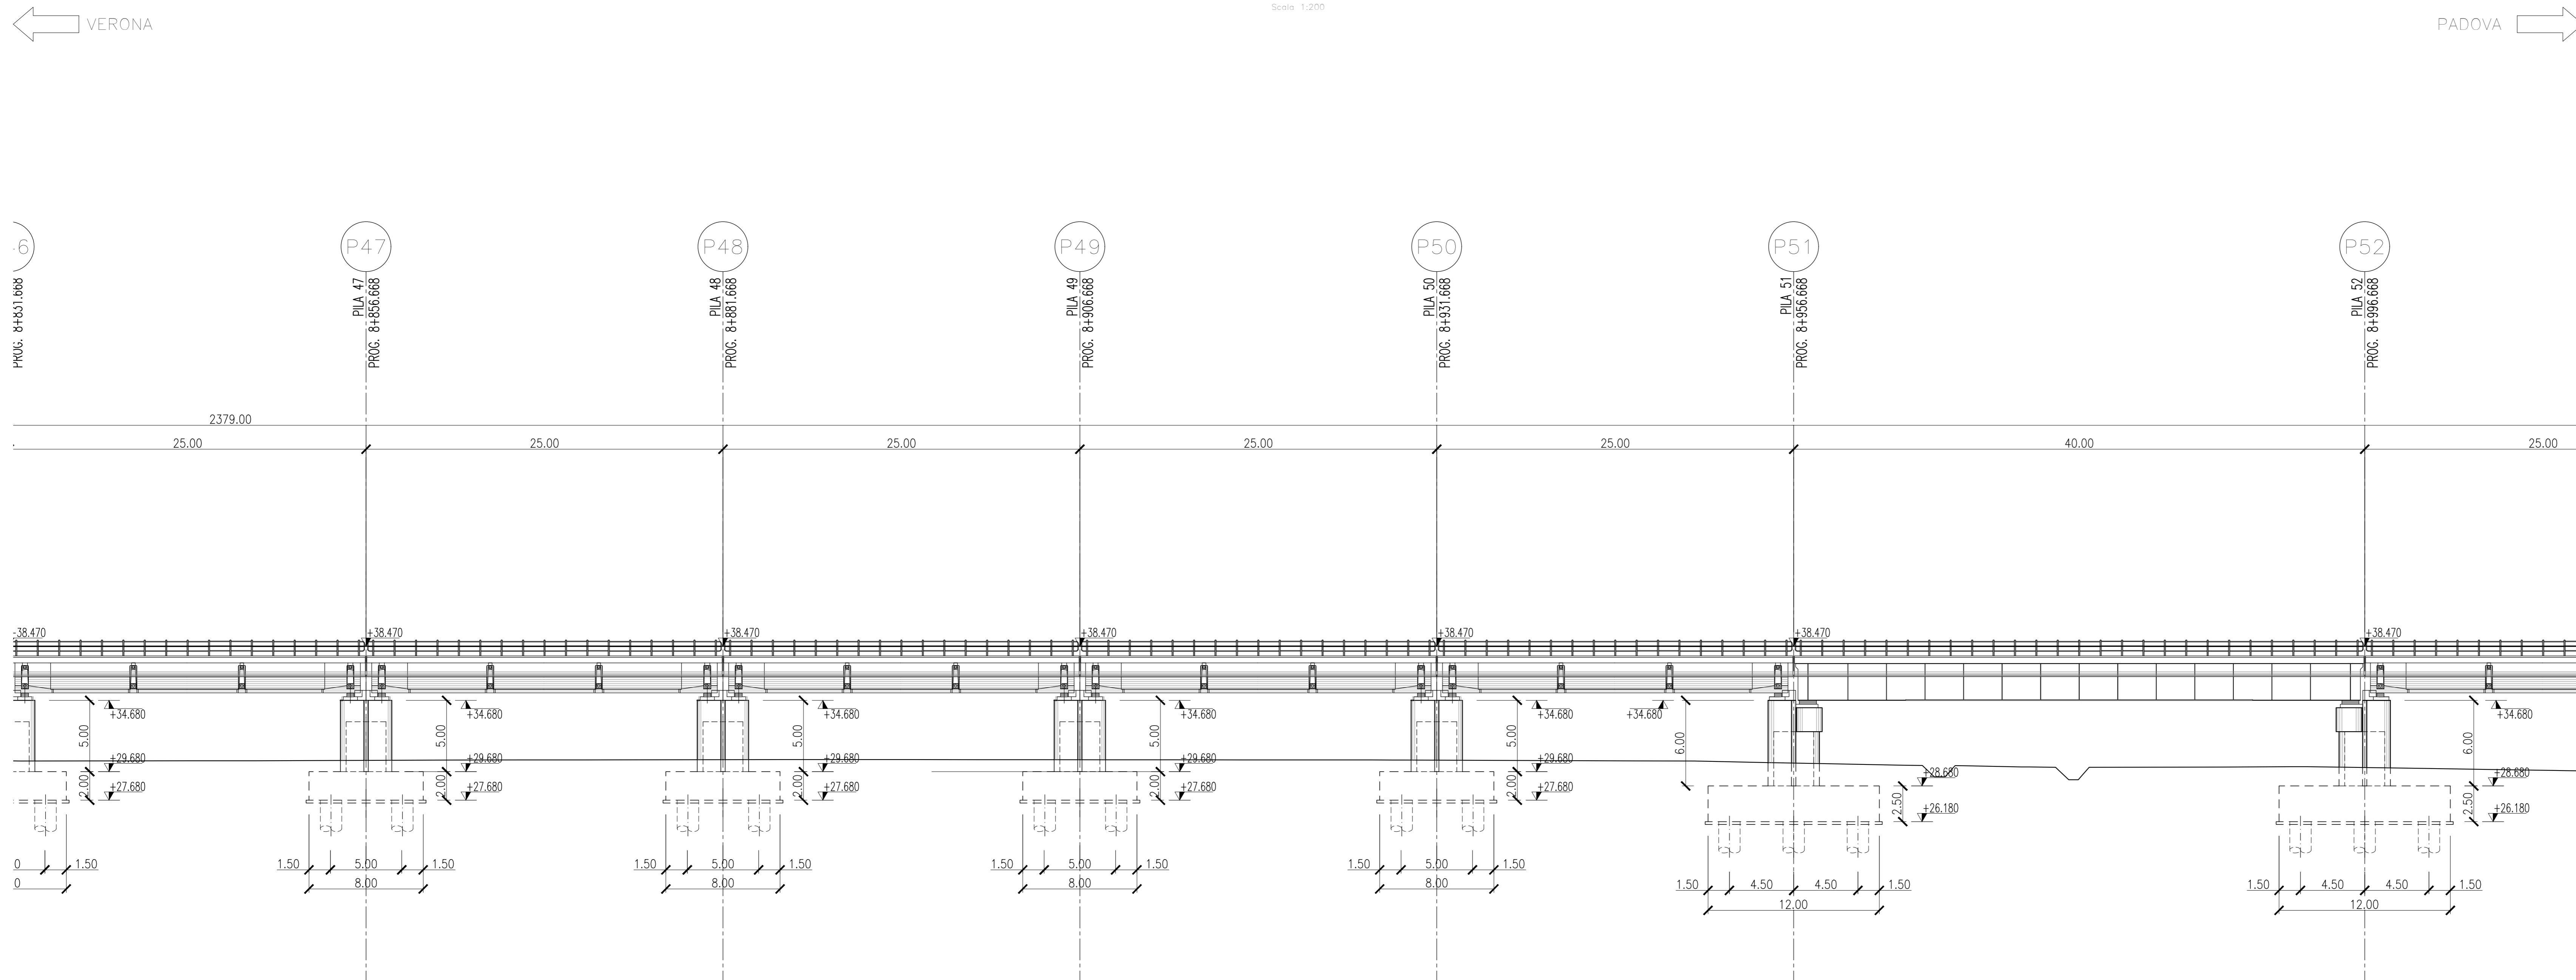

Per gli impalcati tipici si rimanda agli elaborati:

Table listing construction details (e.g., parapets, stairs, trusses) and their corresponding codes.

Tables for scale lists: 'Scale impalcato-pulvino' and 'Scale p.c.-pulvino'.

Project information block including: COMMITTENTE (RFI), ALTA SORVEGLIANZA (ITALFERR), GENERAL CONTRACTOR (Consorzio IricAV Due), project title (INFRASTRUTTURE FERROVIARIE STRATEGICHE...), and technical drawing details.