



PIANTA IMPALCATO

Scala: 1:200

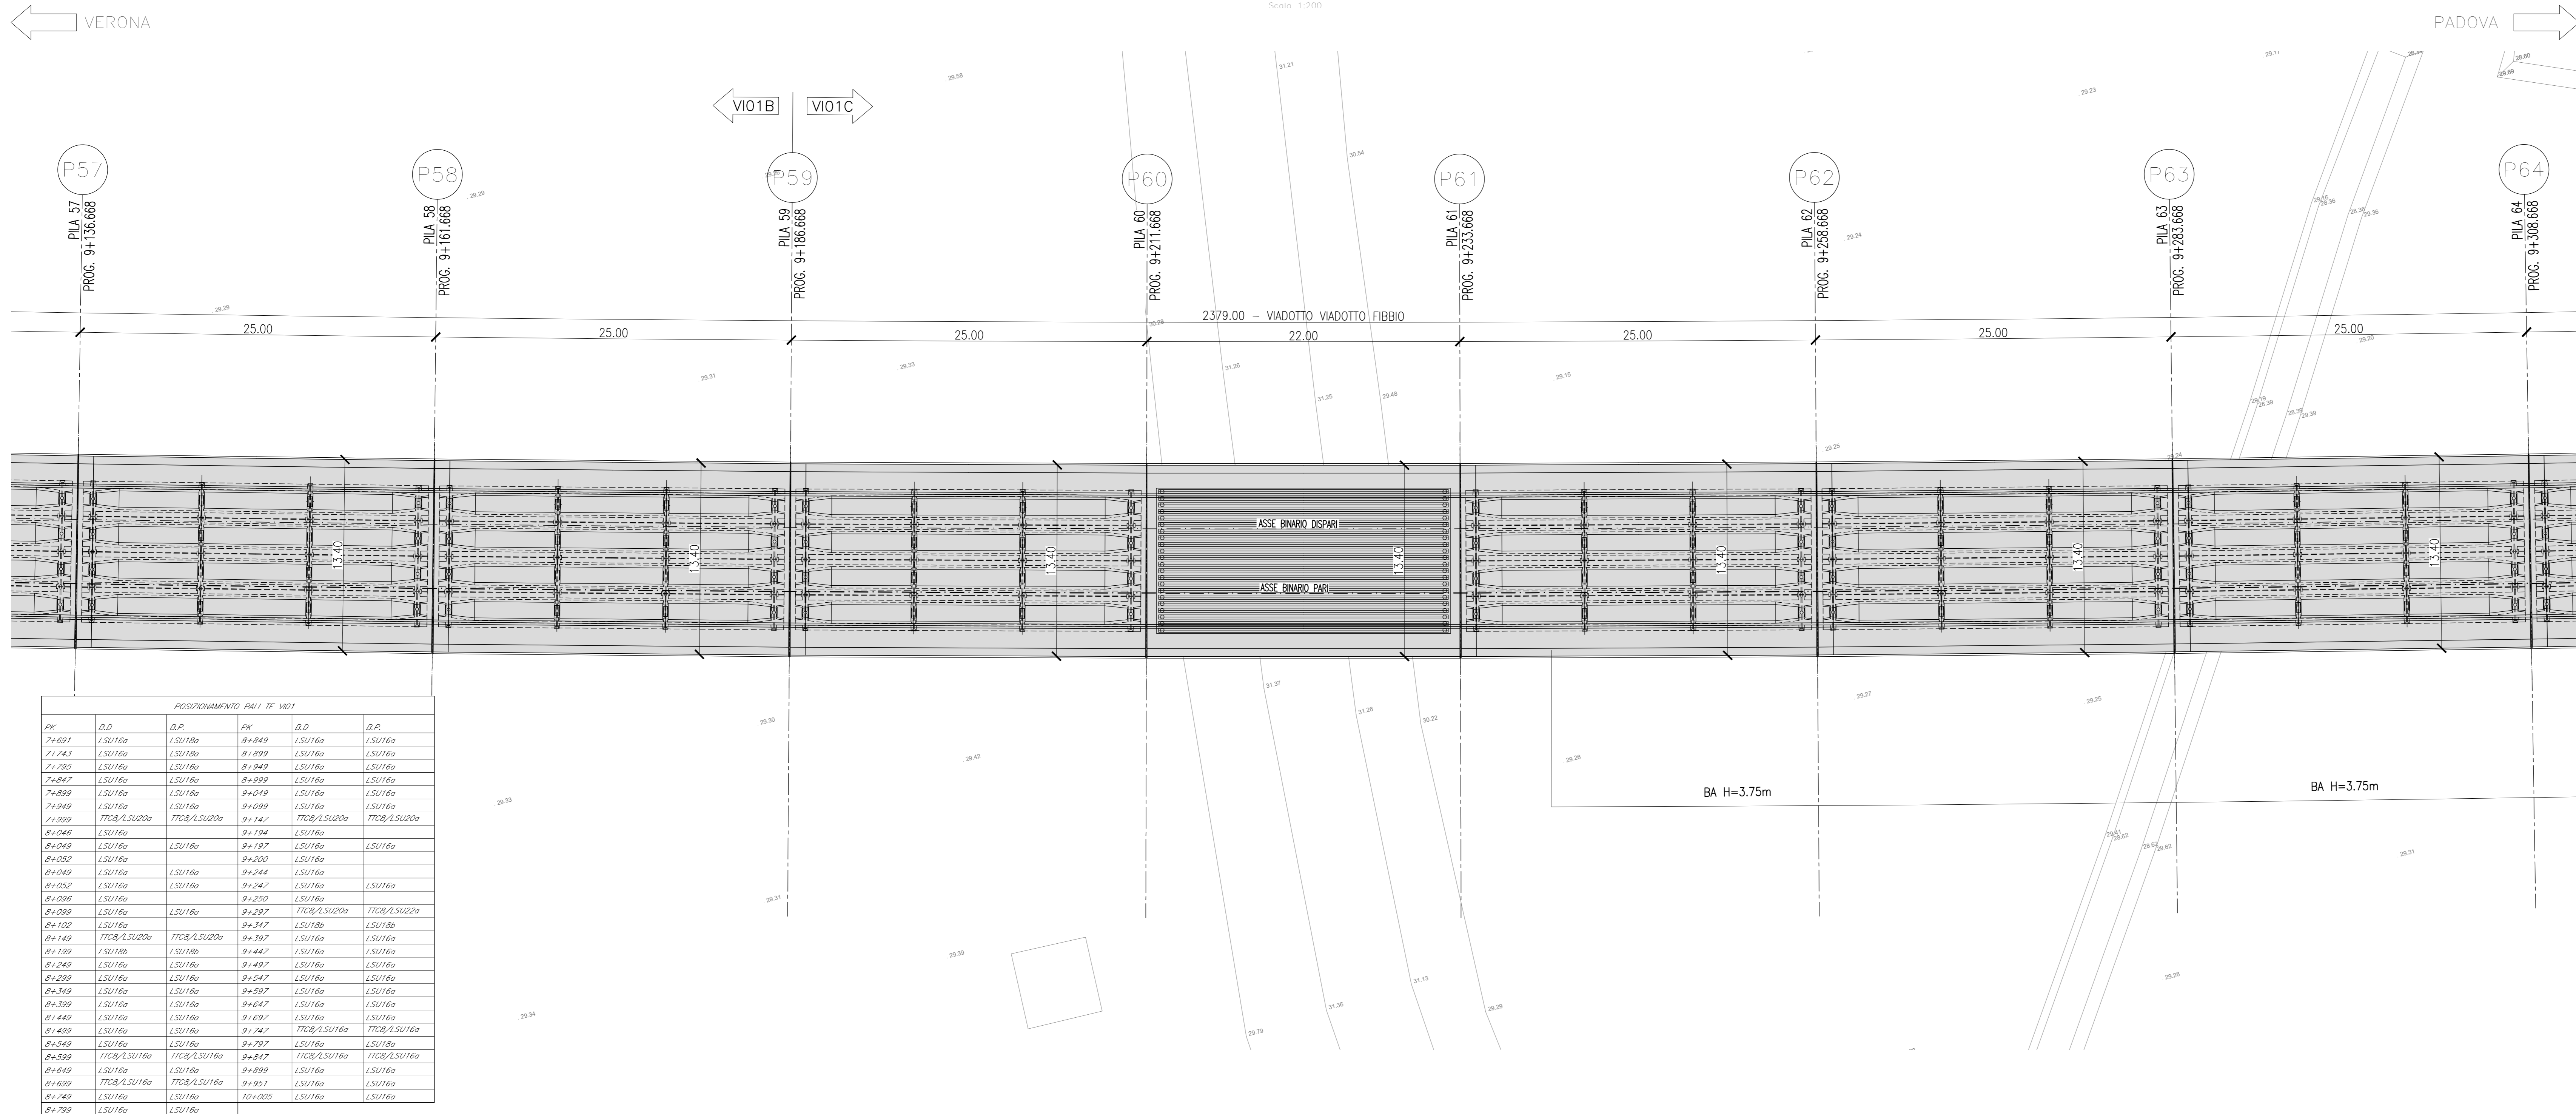

PROFILO LONGITUDINALE

Scala: 1:200

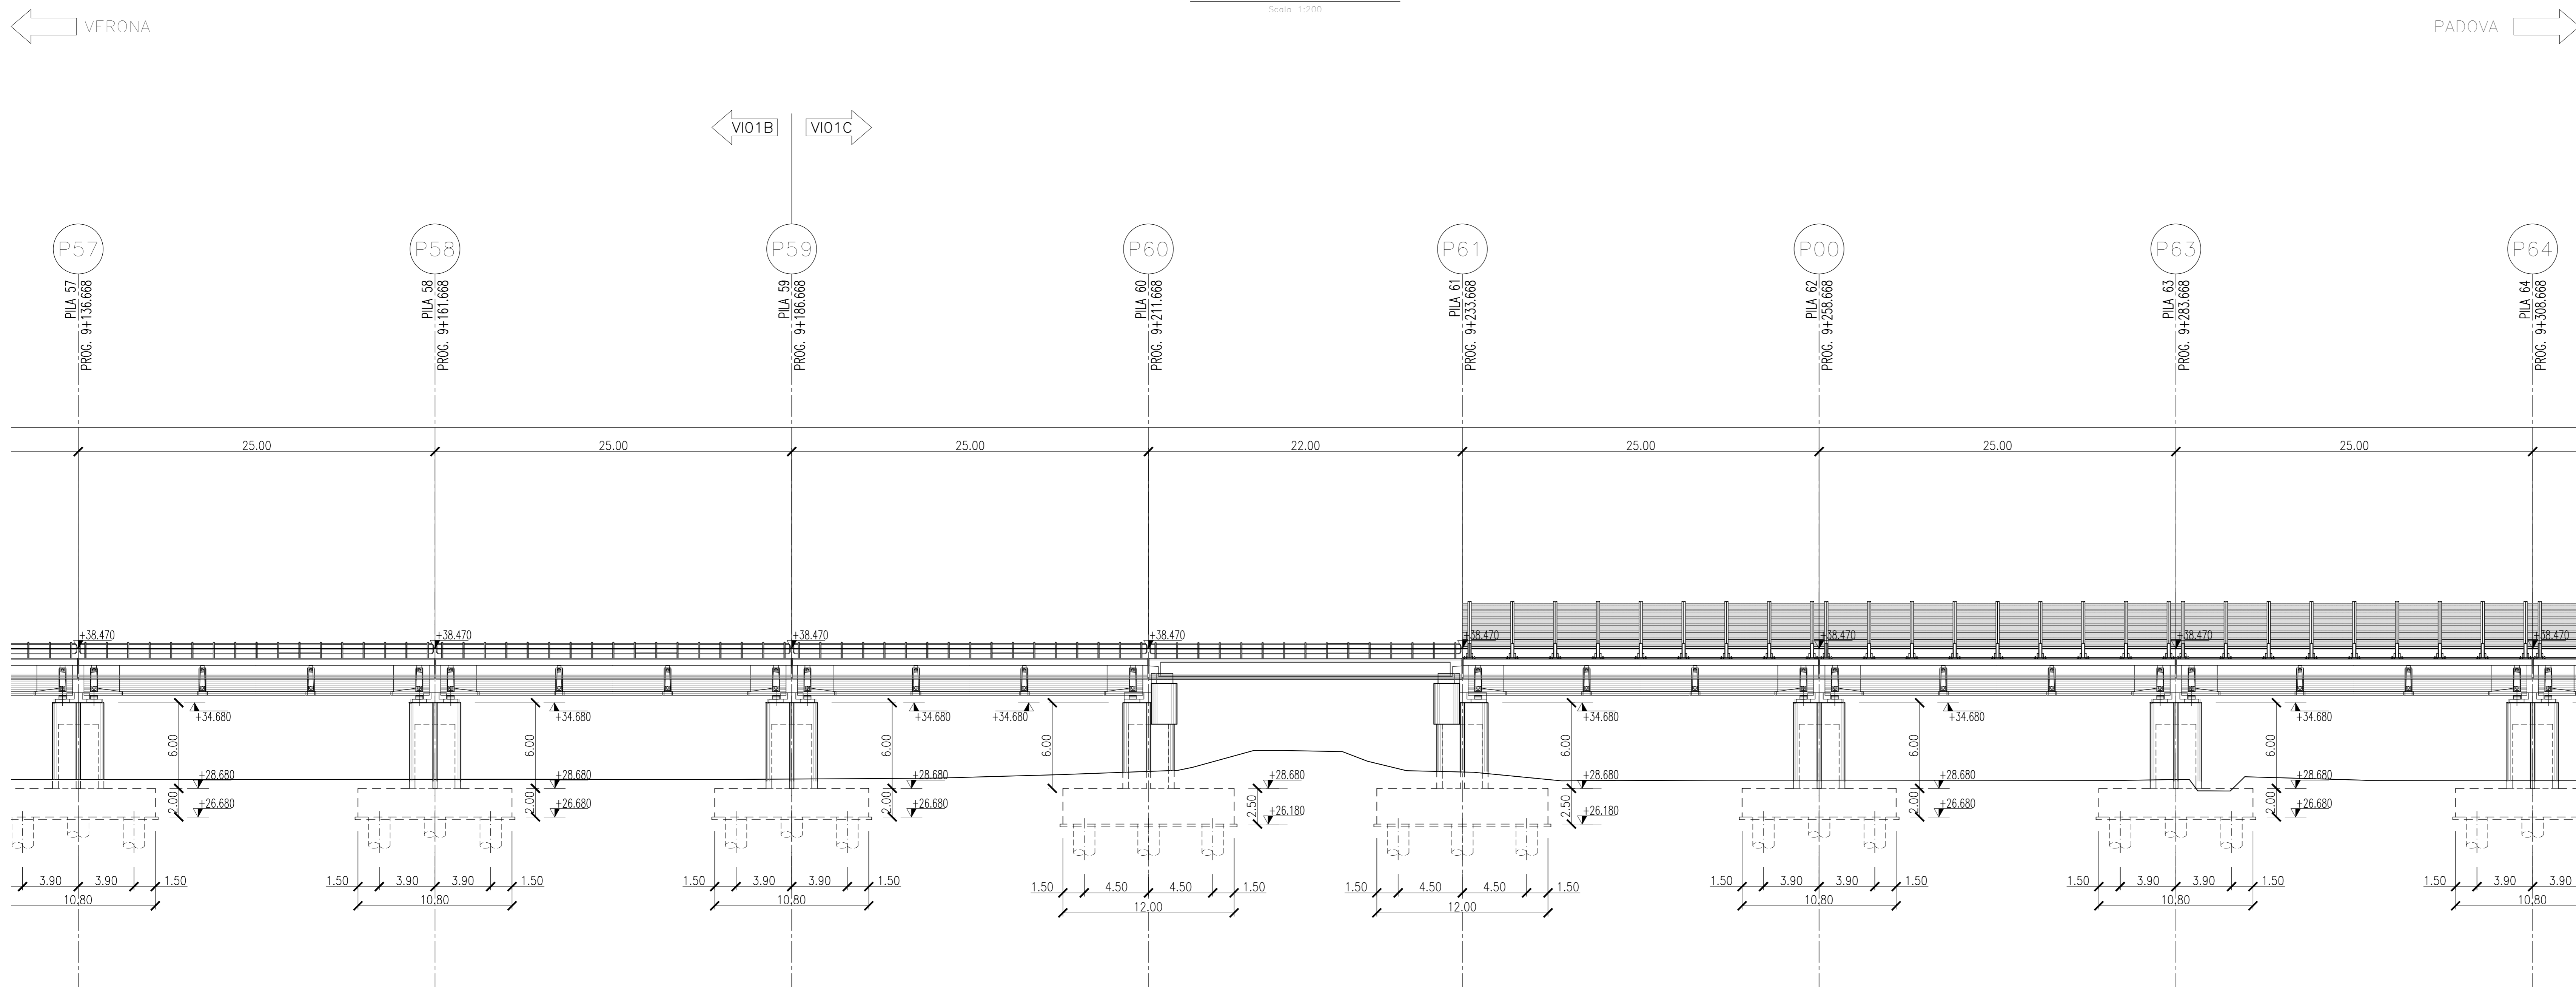

Per gli impalcati tipici si rimanda agli elaborati:

Table with 2 columns: Component name and Reference code. Lists various construction details for the track bed, including parapets, stairs, beams, and structural elements.

Tables showing scale relationships for impalcato-pulvino and p.c.-pulvino. Includes columns for Campata, Lato, Pila, and corresponding scale numbers.

Administrative and technical information block including: COMMITENTE (RFI), ALTA SORVEGLIANZA (ITALFER), GENERAL CONTRACTOR (Conorzio IricAV Due), project title (INFRASTRUTTURE FERROVIARIE STRATEGICHE... LINEA A.V./A.C. TORINO-VENEZIA), and a project execution table.