



BA81A (34+811.37-35+925.39) - PLANIMETRIA 10  
Scala 1:100

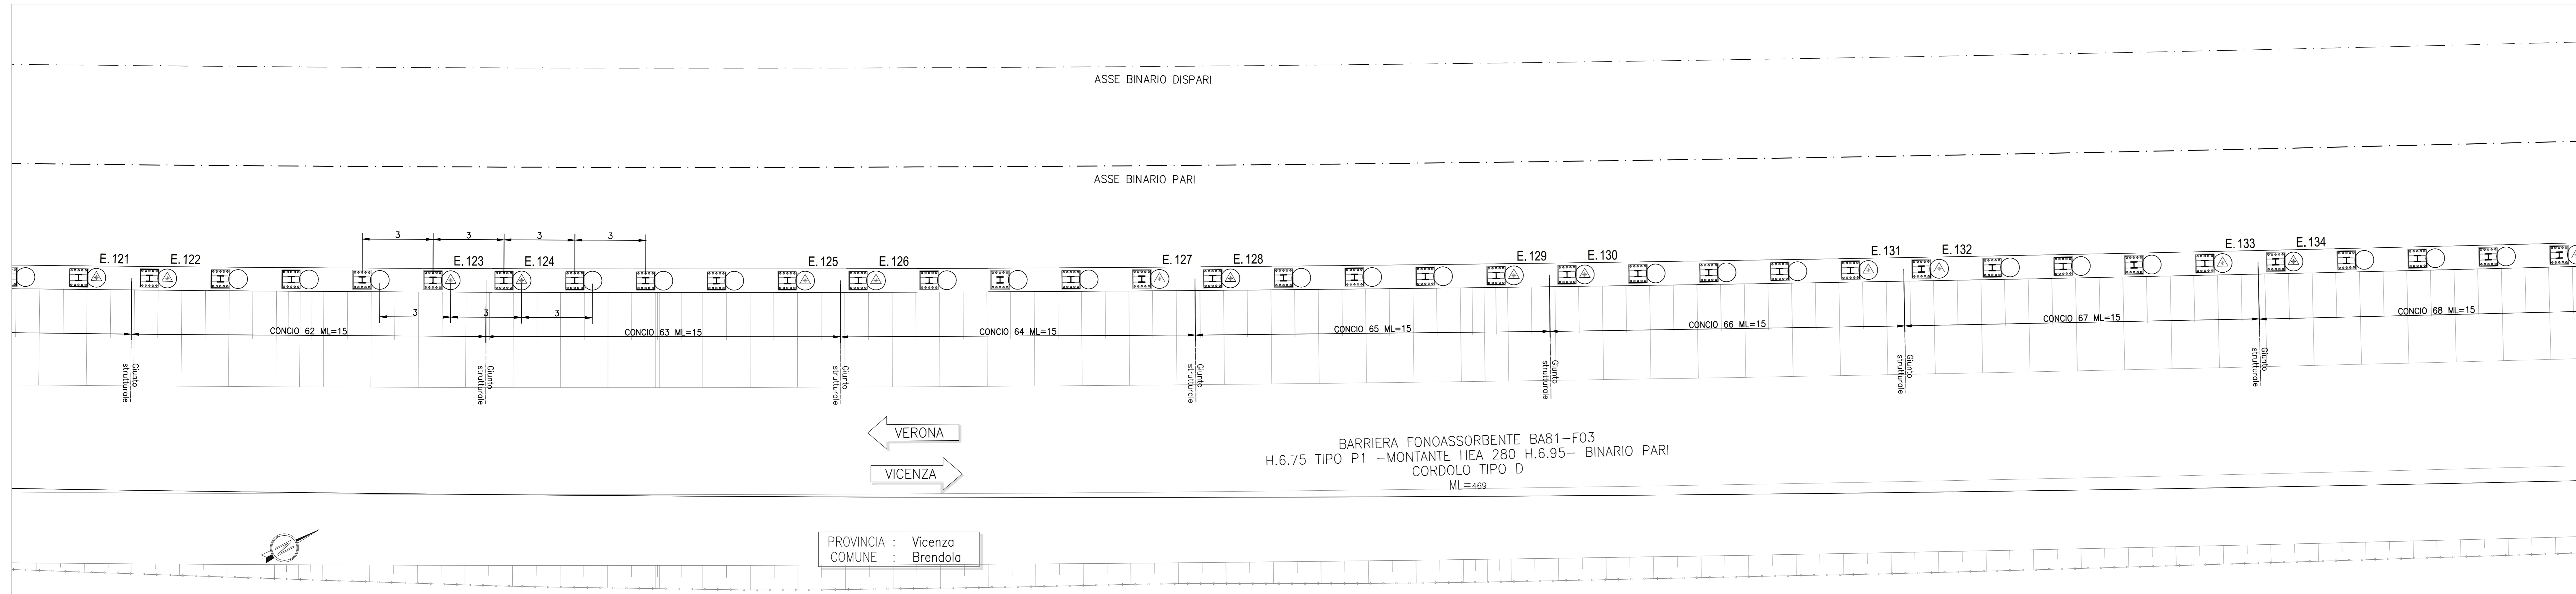

| TABELLA DI TRACCIAMENTO PALLI |            |            |
|-------------------------------|------------|------------|
| PUNTO                         | Coord. X   | Coord. Y   |
| E. 1                          | 846790.369 | 151014.421 |
| E. 2                          | 846792.263 | 151016.074 |
| E. 3                          | 846796.815 | 151020.006 |
| E. 4                          | 846798.076 | 151021.978 |
| E. 5                          | 846808.098 | 151029.891 |
| E. 6                          | 846810.300 | 151031.872 |
| E. 7                          | 846813.328 | 151033.834 |
| E. 8                          | 846821.565 | 151041.834 |
| E. 9                          | 846830.498 | 151049.848 |
| E. 10                         | 846833.722 | 151051.858 |
| E. 11                         | 846841.607 | 151059.925 |
| E. 12                         | 846843.822 | 151061.948 |
| E. 13                         | 846850.655 | 151070.071 |
| E. 14                         | 846854.857 | 151072.106 |
| E. 15                         | 846863.642 | 151080.283 |
| E. 16                         | 846869.832 | 151082.334 |
| E. 17                         | 846874.567 | 151090.561 |
| E. 18                         | 846876.745 | 151092.625 |
| E. 19                         | 846885.431 | 151100.904 |
| E. 20                         | 846887.596 | 151102.961 |
| E. 21                         | 846896.233 | 151111.313 |
| E. 22                         | 846898.385 | 151113.402 |
| E. 23                         | 846906.971 | 151121.785 |
| E. 24                         | 846909.111 | 151123.868 |
| E. 25                         | 846917.647 | 151132.322 |
| E. 26                         | 846919.778 | 151134.437 |
| E. 27                         | 846928.260 | 151142.922 |
| E. 28                         | 846930.375 | 151145.050 |
| E. 29                         | 846938.808 | 151153.586 |
| E. 30                         | 846940.911 | 151155.727 |
| E. 31                         | 846949.294 | 151164.313 |
| E. 32                         | 846951.363 | 151166.466 |
| E. 33                         | 846959.714 | 151175.102 |
| E. 34                         | 846961.791 | 151177.268 |
| E. 35                         | 846970.070 | 151185.954 |
| E. 36                         | 846972.134 | 151188.132 |
| E. 37                         | 846980.361 | 151196.868 |
| E. 38                         | 846982.411 | 151199.058 |
| E. 39                         | 846990.586 | 151207.842 |
| E. 40                         | 846992.623 | 151210.045 |
| E. 41                         | 847000.745 | 151218.878 |
| E. 42                         | 847002.769 | 151221.093 |
| E. 43                         | 847010.838 | 151229.975 |
| E. 44                         | 847012.845 | 151232.201 |
| E. 45                         | 847020.864 | 151241.132 |
| E. 46                         | 847022.861 | 151243.370 |
| E. 47                         | 847030.823 | 151252.348 |
| E. 48                         | 847032.807 | 151254.599 |
| E. 49                         | 847040.715 | 151263.624 |
| E. 50                         | 847042.685 | 151265.887 |
| E. 51                         | 847050.538 | 151274.869 |
| E. 52                         | 847052.496 | 151277.233 |
| E. 53                         | 847060.299 | 151286.353 |
| E. 54                         | 847062.238 | 151288.639 |
| E. 55                         | 847069.963 | 151297.805 |
| E. 56                         | 847071.913 | 151300.102 |
| E. 57                         | 847079.602 | 151309.315 |
| E. 58                         | 847081.518 | 151311.624 |
| E. 59                         | 847089.152 | 151320.882 |
| E. 60                         | 847091.054 | 151323.202 |
| E. 61                         | 847098.633 | 151332.566 |
| E. 62                         | 847100.500 | 151334.838 |
| E. 63                         | 847108.043 | 151344.187 |
| E. 64                         | 847109.917 | 151346.530 |
| E. 65                         | 847117.384 | 151355.954 |
| E. 66                         | 847119.244 | 151358.278 |
| E. 67                         | 847126.854 | 151367.716 |
| E. 68                         | 847128.691 | 151370.061 |
| E. 69                         | 847136.863 | 151379.564 |
| E. 70                         | 847137.685 | 151381.940 |
| E. 71                         | 847144.962 | 151391.467 |
| E. 72                         | 847146.799 | 151393.854 |
| E. 73                         | 847154.038 | 151403.424 |
| E. 74                         | 847155.841 | 151405.822 |
| E. 75                         | 847163.023 | 151415.453 |
| E. 76                         | 847164.811 | 151417.844 |
| E. 77                         | 847171.936 | 151427.500 |
| E. 78                         | 847173.710 | 151429.911 |
| E. 79                         | 847180.777 | 151439.618 |
| E. 80                         | 847182.536 | 151442.048 |
| E. 81                         | 847189.544 | 151451.789 |
| E. 82                         | 847191.289 | 151454.229 |
| E. 83                         | 847198.298 | 151464.012 |
| E. 84                         | 847199.969 | 151466.462 |
| E. 85                         | 847206.862 | 151476.286 |
| E. 86                         | 847208.576 | 151478.748 |
| E. 87                         | 847215.862 | 151488.590 |
| E. 88                         | 847217.568 | 151490.471 |
| E. 89                         | 847224.281 | 151500.418 |
| E. 90                         | 847233.952 | 151510.509 |
| E. 91                         | 847240.606 | 151520.895 |
| E. 92                         | 847242.260 | 151523.397 |
| E. 93                         | 847248.856 | 151533.423 |
| E. 94                         | 847250.497 | 151535.934 |
| E. 95                         | 847257.031 | 151546.000 |
| E. 96                         | 847258.657 | 151548.521 |
| E. 97                         | 847265.130 | 151558.625 |
| E. 98                         | 847266.741 | 151561.156 |
| E. 99                         | 847273.154 | 151571.298 |
| E. 100                        | 847274.750 | 151573.839 |
| E. 101                        | 847281.102 | 151583.020 |
| E. 102                        | 847282.686 | 151585.570 |
| E. 103                        | 847288.973 | 151601.789 |
| E. 104                        | 847290.538 | 151604.348 |
| E. 105                        | 847296.768 | 151614.604 |
| E. 106                        | 847298.317 | 151617.173 |
| E. 107                        | 847304.485 | 151627.467 |
| E. 108                        | 847306.020 | 151630.044 |
| E. 109                        | 847312.126 | 151640.375 |
| E. 110                        | 847313.645 | 151642.962 |
| E. 111                        | 847319.688 | 151653.328 |
| E. 112                        | 847321.192 | 151655.904 |
| E. 113                        | 847327.175 | 151666.327 |
| E. 114                        | 847328.662 | 151668.932 |
| E. 115                        | 847334.561 | 151679.591 |
| E. 116                        | 847336.054 | 151682.218 |
| E. 117                        | 847341.911 | 151692.458 |
| E. 118                        | 847343.366 | 151695.082 |
| E. 119                        | 847349.158 | 151705.891 |
| E. 120                        | 847350.599 | 151708.223 |
| E. 121                        | 847356.328 | 151718.786 |
| E. 122                        | 847357.793 | 151721.426 |
| E. 123                        | 847363.426 | 151731.981 |
| E. 124                        | 847364.836 | 151734.629 |
| E. 125                        | 847370.441 | 151745.239 |
| E. 126                        | 847371.834 | 151747.896 |
| E. 127                        | 847377.377 | 151758.539 |
| E. 128                        | 847378.736 | 151761.204 |
| E. 129                        | 847384.243 | 151771.816 |
| E. 130                        | 847385.607 | 151774.547 |
| E. 131                        | 847391.041 | 151785.247 |
| E. 132                        | 847392.394 | 151787.924 |
| E. 133                        | 847397.779 | 151798.648 |
| E. 134                        | 847399.120 | 151801.332 |
| E. 135                        | 847404.462 | 151812.077 |
| E. 136                        | 847405.793 | 151814.766 |
| E. 137                        | 847411.096 | 151825.530 |
| E. 138                        | 847412.417 | 151828.224 |
| E. 139                        | 847417.696 | 151839.006 |
| E. 140                        | 847418.999 | 151841.703 |
| E. 141                        | 847424.237 | 151852.499 |
| E. 142                        | 847425.543 | 151855.200 |
| E. 143                        | 847430.726 | 151866.008 |
| E. 144                        | 847432.057 | 151868.712 |
| E. 145                        | 847437.248 | 151879.530 |
| E. 146                        | 847438.545 | 151882.236 |
| E. 147                        | 847443.721 | 151893.062 |
| E. 148                        | 847445.013 | 151895.770 |
| E. 149                        | 847450.177 | 151906.602 |
| E. SL13-01                    | 847217.108 | 151491.082 |
| E. SL13-02                    | 847221.428 | 151497.389 |

| QUOTA ESTRADOSSO |                  |  |
|------------------|------------------|--|
| PUNTO            | Quota (m s.l.m.) |  |
| E. 1             | 56.485           |  |
| E. 2             | 56.467           |  |
| E. 3             | 56.427           |  |
| E. 4             | 56.408           |  |
| E. 5             | 56.335           |  |
| E. 6             | 56.317           |  |
| E. 7             | 56.262           |  |
| E. 8             | 56.237           |  |
| E. 9             | 56.179           |  |
| E. 10            | 56.166           |  |
| E. 11            | 56.116           |  |
| E. 12            | 56.105           |  |
| E. 13            | 56.059           |  |
| E. 14            | 56.049           |  |
| E. 15            | 56.002           |  |
| E. 16            | 55.991           |  |
| E. 17            | 55.945           |  |
| E. 18            | 55.934           |  |
| E. 19            | 55.889           |  |
| E. 20            | 55.877           |  |
| E. 21            | 55.832           |  |
| E. 22            | 55.820           |  |
| E. 23            | 55.775           |  |
| E. 24            | 55.763           |  |
| E. 25            | 55.718           |  |
| E. 26            | 55.707           |  |
| E. 27            | 55.661           |  |
| E. 28            | 55.650           |  |
| E. 29            | 55.604           |  |
| E. 30            | 55.593           |  |
| E. 31            | 55.547           |  |
| E. 32            | 55.536           |  |
| E. 33            | 55.490           |  |
| E. 34            | 55.479           |  |
| E. 35            | 55.434           |  |
| E. 36            | 55.422           |  |
| E. 37            | 55.377           |  |
| E. 38            | 55.365           |  |
| E. 39            | 55.320           |  |
| E. 40            | 55.308           |  |
| E. 41            | 55.263           |  |
| E. 42            | 55.252           |  |
| E. 43            | 55.206           |  |
| E. 44            | 55.195           |  |
| E. 45            | 55.149           |  |
| E. 46            | 55.138           |  |
| E. 47            | 55.092           |  |
| E. 48            | 55.081           |  |
| E. 49            | 55.035           |  |
| E. 50            | 55.024           |  |
| E. 51            | 54.979           |  |
| E. 52            | 54.967           |  |
| E. 53            | 54.922           |  |
| E. 54            | 54.910           |  |
| E. 55            | 54.865           |  |
| E. 56            | 54.853           |  |
| E. 57            | 54.808           |  |
| E. 58            | 54.797           |  |
| E. 59            | 54.751           |  |
| E. 60            | 54.740           |  |
| E. 61            | 54.694           |  |
| E. 62            | 54.683           |  |
| E. 63            | 54.637           |  |
| E. 64            | 54.625           |  |
| E. 65            | 54.580           |  |
| E. 66            | 54.569           |  |
| E. 67            | 54.523           |  |
| E. 68            | 54.512           |  |
| E. 69            | 54.467           |  |
| E. 70            | 54.455           |  |
| E. 71            | 54.410           |  |
| E. 72            | 54.398           |  |
| E. 73            | 54.353           |  |
| E. 74            | 54.341           |  |
| E. 75            | 54.296           |  |
| E. 76            | 54.285           |  |
| E. 77            | 54.239           |  |
| E. 78            | 54.228           |  |
| E. 79            | 54.182           |  |
| E. 80            | 54.171           |  |
| E. 81            | 54.125           |  |
| E. 82            | 54.114           |  |
| E. 83            | 54.068           |  |
| E. 84            | 54.057           |  |
| E. 85            | 54.012           |  |
| E. 86            | 54.000           |  |
| E. 87            | 53.988           |  |
| E. 88            | 53.986           |  |
| E. 89            | 53.941           |  |
| E. 90            | 53.930           |  |
| E. 91            | 53.794           |  |
| E. 92            | 53.773           |  |
| E. 93            | 53.727           |  |
| E. 94            | 53.716           |  |
| E. 95            | 53.670           |  |
| E. 96            | 53.659           |  |
| E. 97            | 53.613           |  |
| E. 98            | 53.602           |  |
| E. 99            | 53.557           |  |
| E. 100           | 53.545           |  |
| E. 101           | 53.500           |  |
| E. 102           | 53.489           |  |
| E. 103           | 53.443           |  |
| E. 104           | 53.431           |  |
| E. 105           | 53.386           |  |
| E. 106           | 53.375           |  |
| E. 107           | 53.329           |  |
| E. 108           | 53.318           |  |
| E. 109           | 53.272           |  |
| E. 110           | 53.261           |  |
| E. 111           | 53.215           |  |
| E. 112           | 53.204           |  |
| E. 113           | 53.158           |  |
| E. 114           | 53.147           |  |
| E. 115           | 53.101           |  |
| E. 116           | 53.090           |  |
| E. 117           | 53.045           |  |
| E. 118           | 53.034           |  |
| E. 119           | 52.988           |  |
| E. 120           | 52.982           |  |
| E. 121           | 52.948           |  |
| E. 122           | 52.947           |  |
| E. 123           | 52.912           |  |
| E. 124           | 52.908           |  |
| E. 125           | 52.865           |  |
| E. 126           | 52.876           |  |
| E. 127           | 52.853           |  |
| E. 128           | 52.847           |  |
| E. 129           | 52.802           |  |
| E. 130           | 52.817           |  |
| E. 131           | 52.793           |  |
| E. 132           | 52.788           |  |
| E. 133           | 52.764           |  |
| E. 134           | 52.758           |  |
| E. 135           | 52.734           |  |
| E. 136           | 52.729           |  |
| E. 137           | 52.705           |  |
| E. 138           | 52.699           |  |
| E. 139           | 52.674           |  |
| E. 140           | 52.669           |  |
| E. 141           | 52.646           |  |
| E. 142           | 52.640           |  |
| E. 143           | 52.616           |  |
| E. 144           | 52.610           |  |
| E. 145           | 52.587           |  |
| E. 146           | 52.581           |  |
| E. 147           | 52.567           |  |
| E. 148           | 52.551           |  |
| E. 149           | 52.528           |  |
| E. SL13-01       | 53.943           |  |
| E. SL13-02       | 53.914           |  |

BA81A (34+811.37-35+925.39) - PLANIMETRIA 11  
Scala 1:100

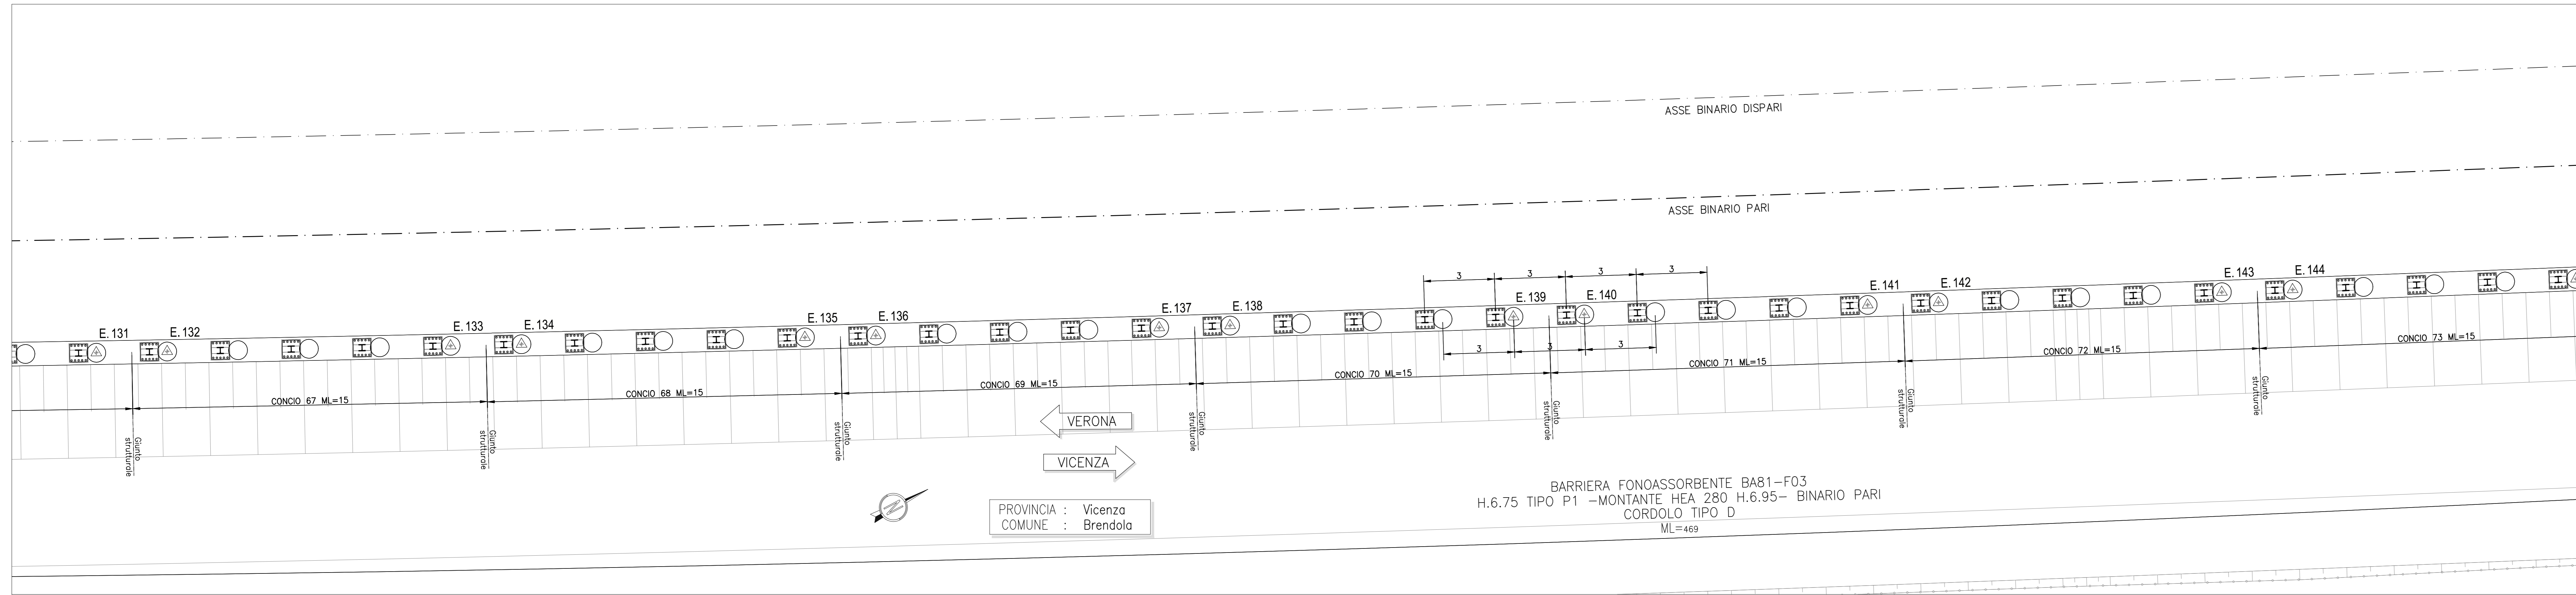

|       |            |            |
|-------|------------|------------|
| E. 51 | 847050.538 | 151274.869 |
| E. 52 | 847052.496 | 151277.233 |
| E. 53 | 847060.299 | 151286.353 |
| E. 54 | 847062.238 | 151288.639 |
| E. 55 | 847069.963 | 151297.805 |
| E. 56 | 847071.913 | 151300.102 |
| E. 57 | 847079.602 | 151309.315 |
| E. 58 | 847081.518 | 151311.624 |
| E. 59 | 847089.152 | 151320.882 |
| E. 60 | 847091.054 | 151323.202 |
| E. 61 | 847098.633 | 151332.566 |
| E. 62 | 847100.500 | 151334.838 |
| E. 63 | 847108.043 | 151344.187 |
| E. 64 | 847109.917 | 151346.530 |
| E. 65 | 847117.3   |            |