




BA86B1 (188+821.747 - 191+260.825) - PLANIMETRIA 4/25

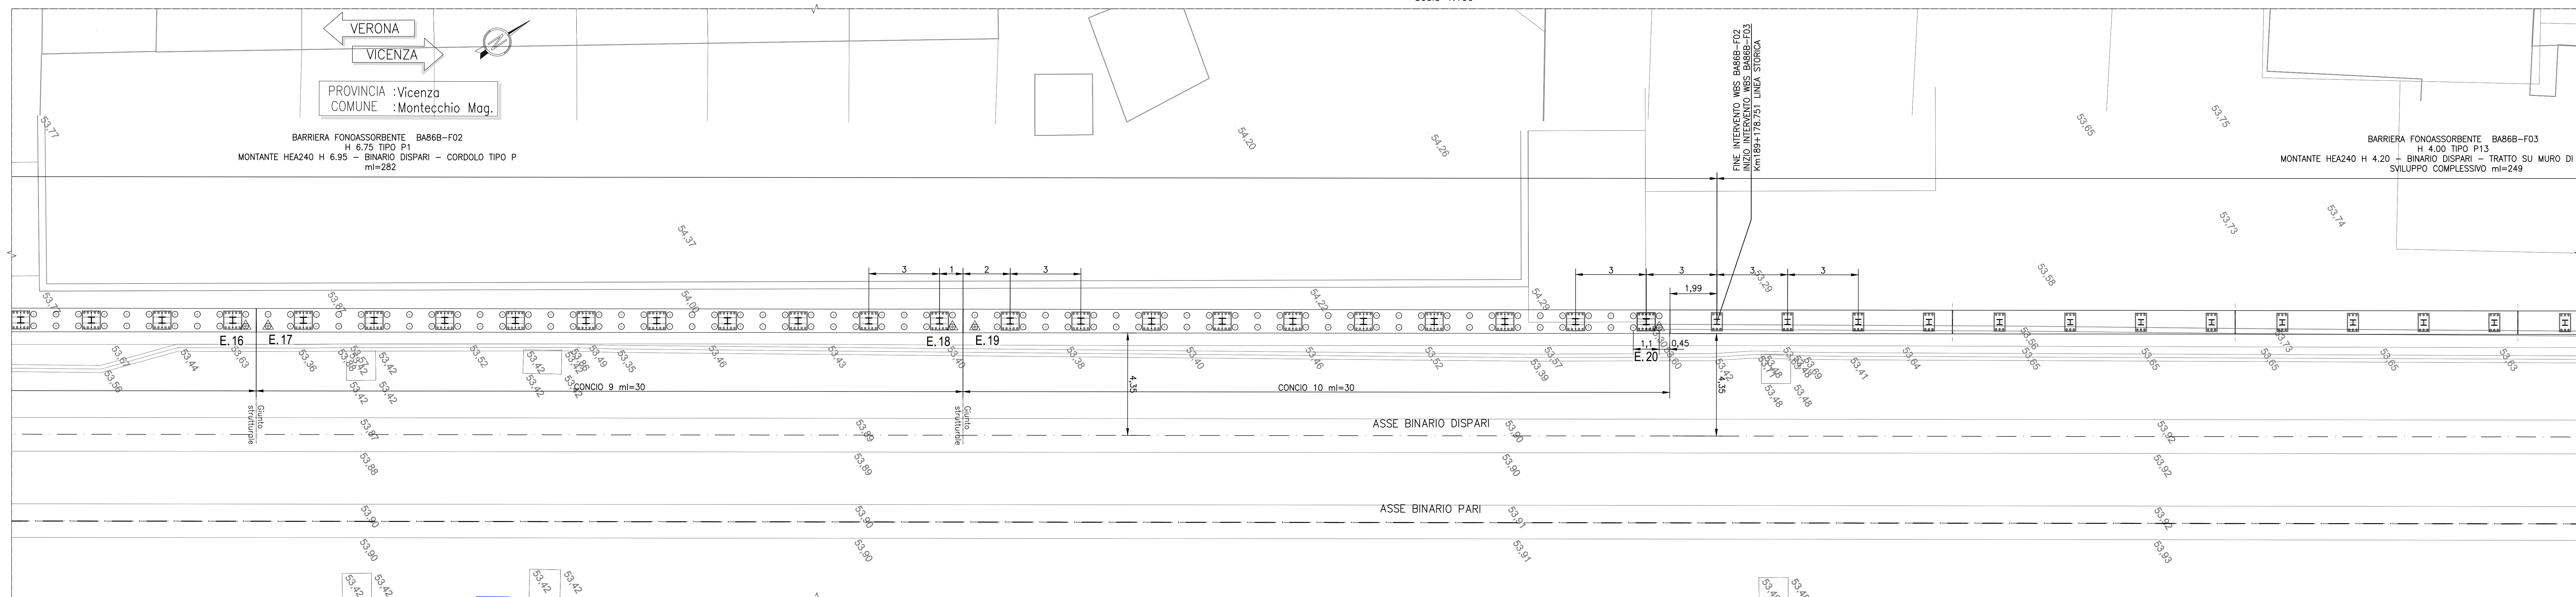

BA86B1 (188+821.747 - 191+260.825) - PLANIMETRIA 5/25

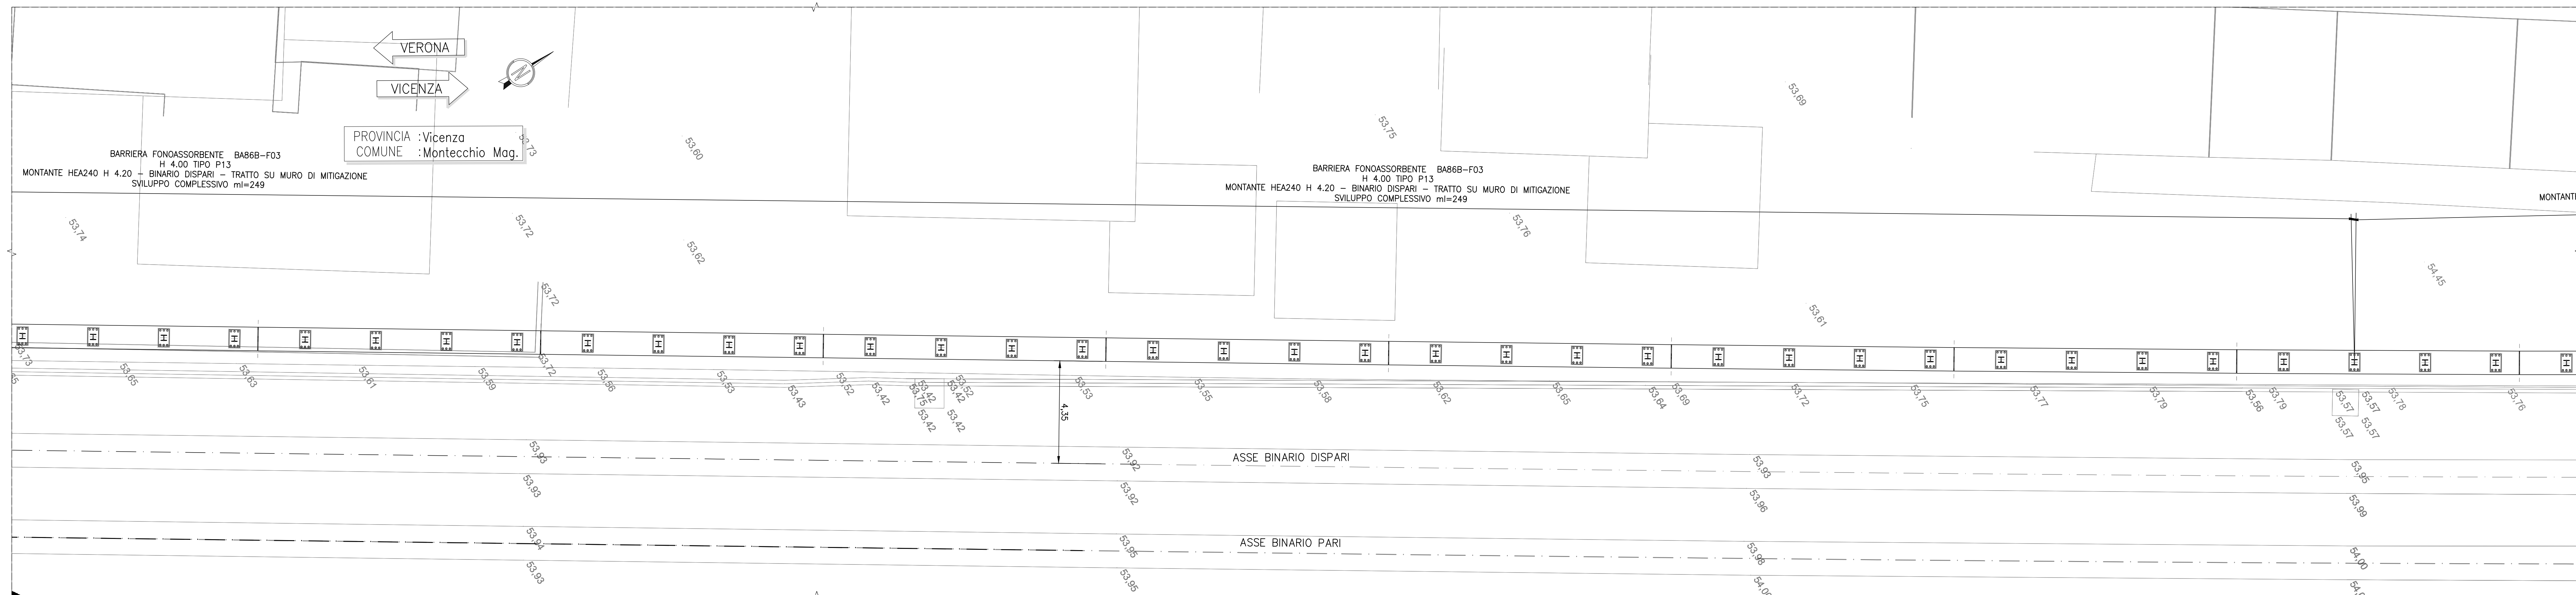

BA86B1 (188+821.747 - 191+260.825) - PLANIMETRIA 6/25

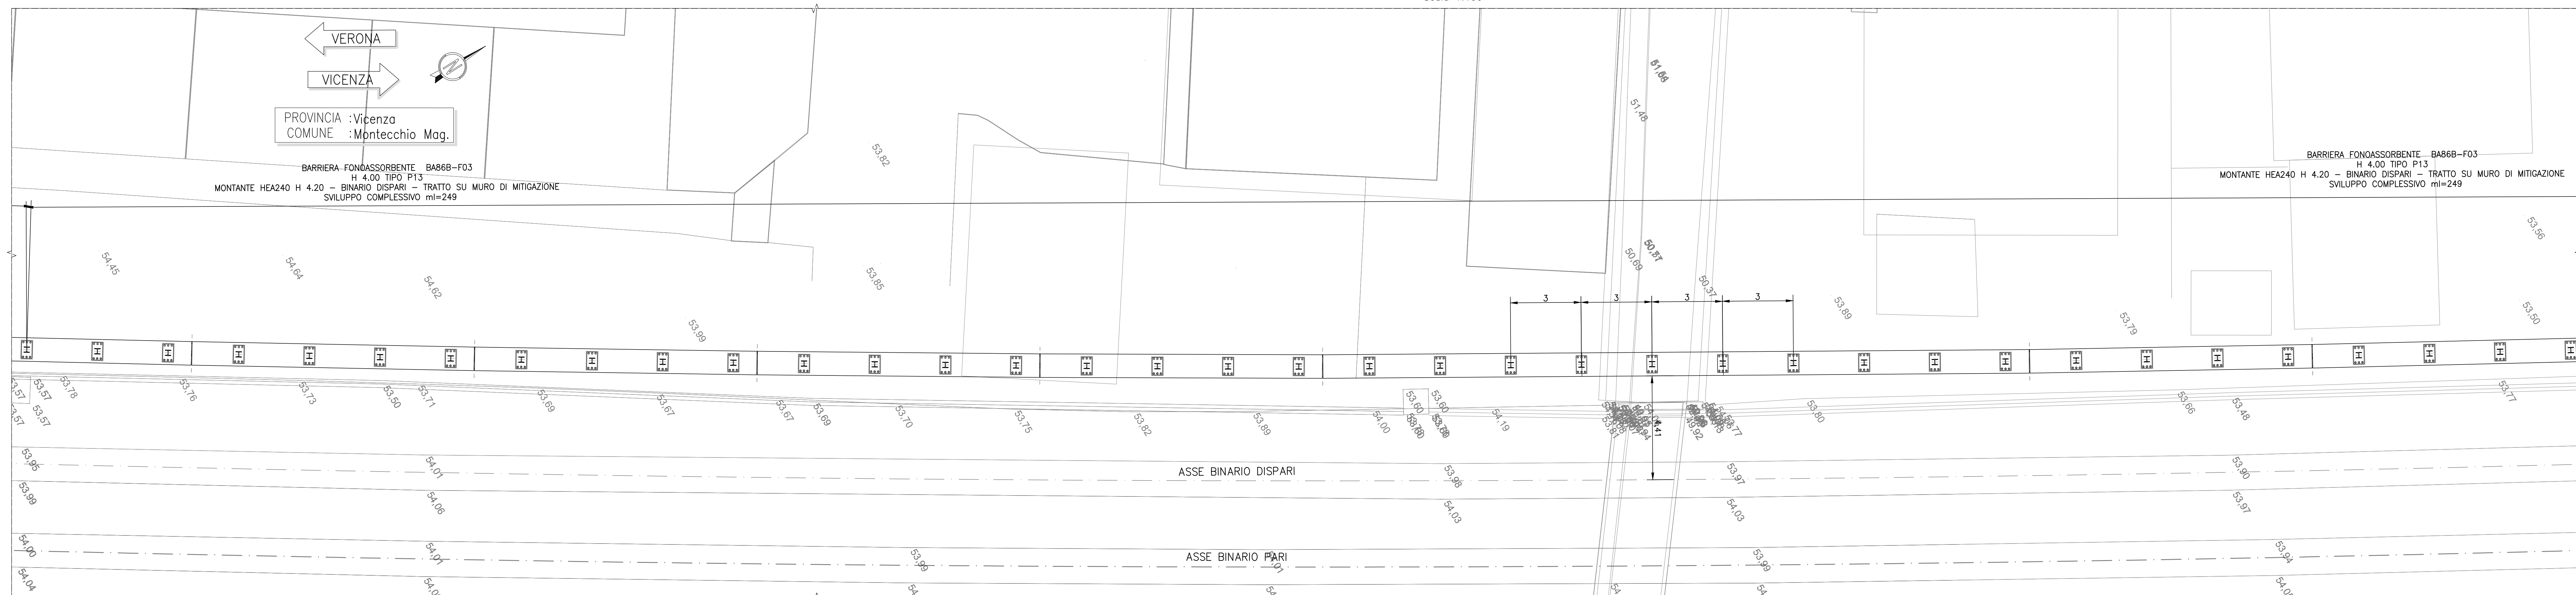

PIANTA CHIAVE BA86B1



DISEGNI DI RIFERIMENTO


Table with 2 columns: DESCRIZIONE and CODICE. Lists technical drawing titles and their corresponding codes.

NOTE GENERALI

Table with 2 columns: DESCRIZIONE and SIMBOLO. Defines symbols for metric, kilometers, directions, and ground level points.

Multiple tables containing elevation data (QUOTA ESTRADOSSO) and track coordinates (TABELLA DI TRACCIAMENTO PALLI) for the railway track.

CARATTERISTICHE DEI MATERIALI

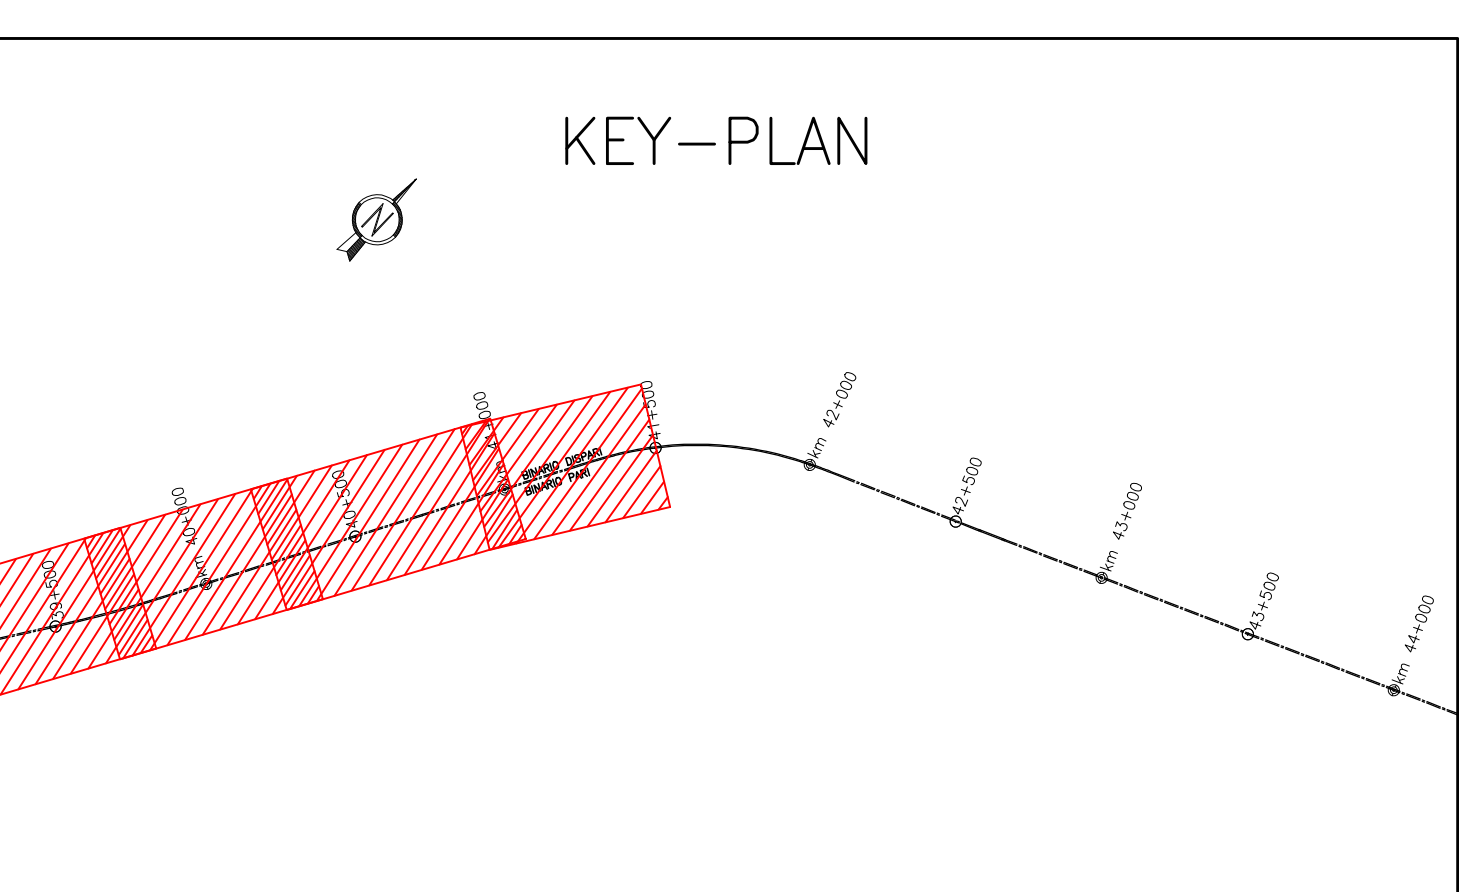

Administrative and technical information including COMMITTEE (COMITTEE), SUPERVISOR (ALTA SOVRIGLIANZA), GENERAL CONTRACTOR (CONTRATTORE GENERALE), project title (INFRASTRUTTURE FERROVIARIE STRATEGICHE...), and a detailed drawing approval stamp.