




BA86B1 (188+821.747 - 191+260.825) - PLANIMETRIA 10/25

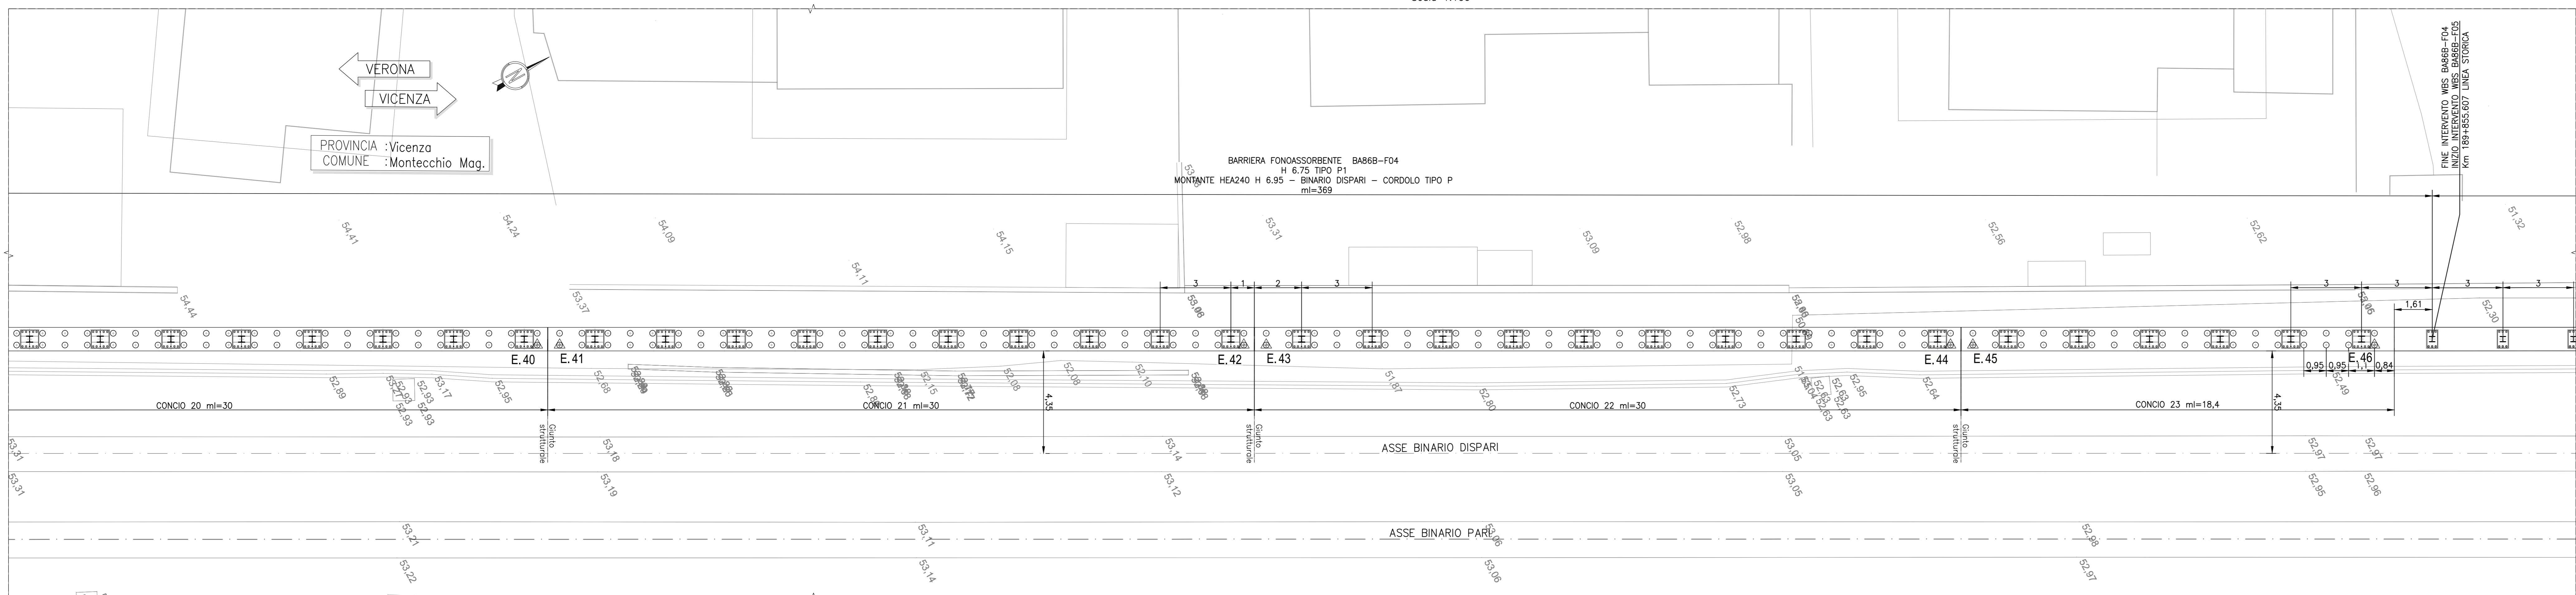

BA86B1 (188+821.747 - 191+260.825) - PLANIMETRIA 11/25

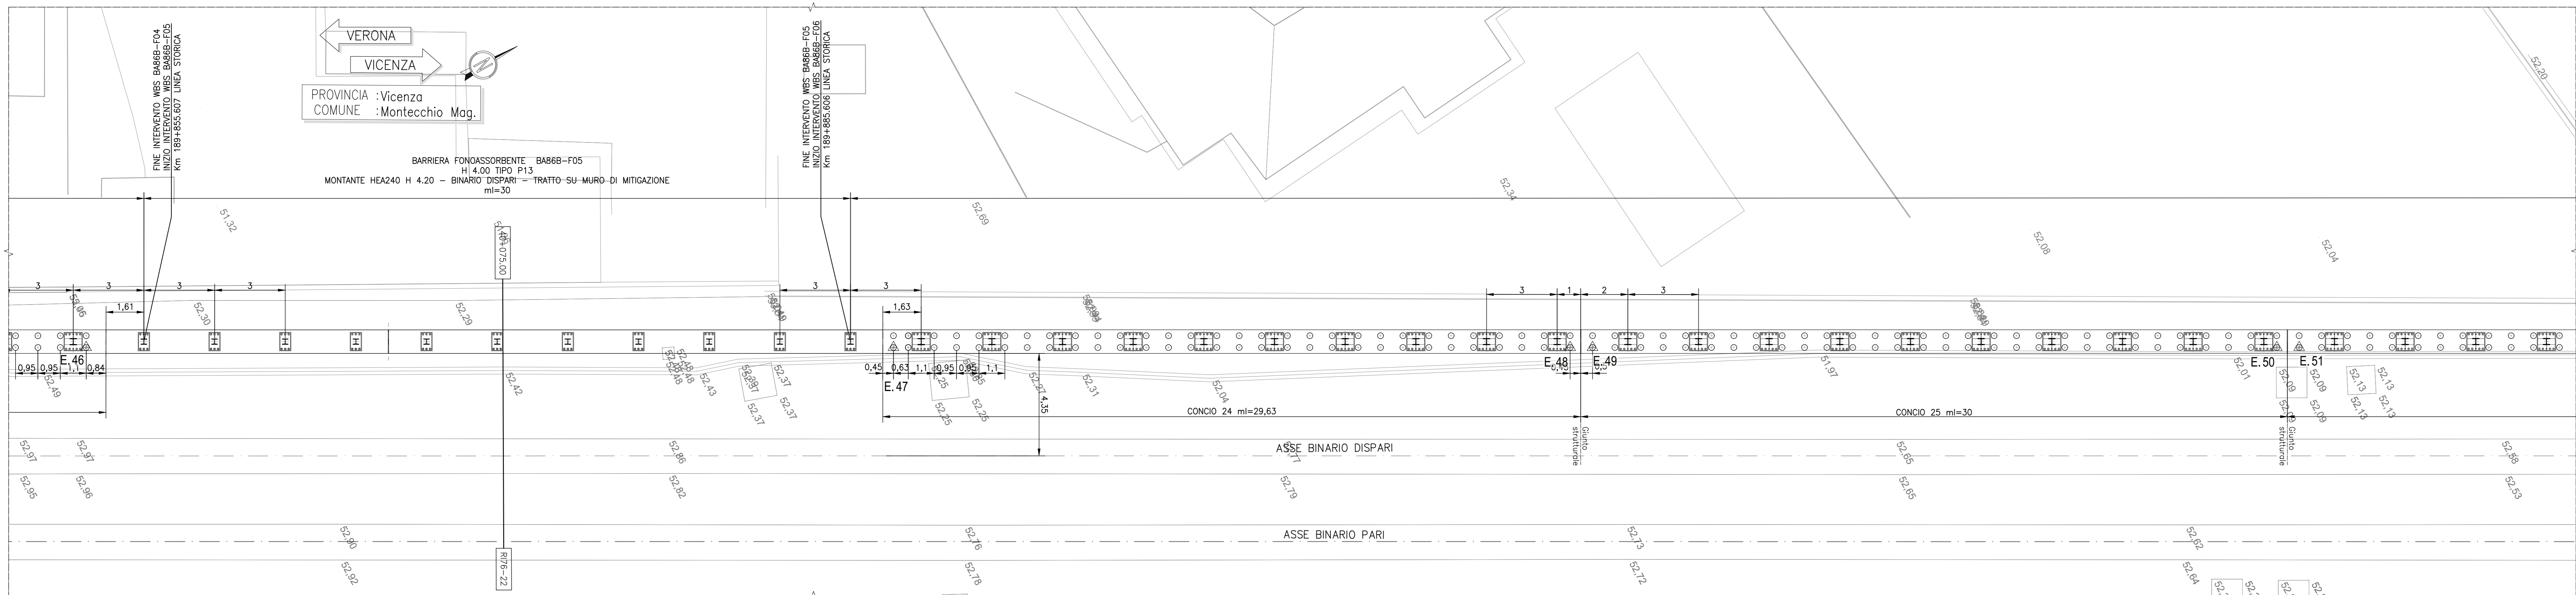

BA86B1 (188+821.747 - 191+260.825) - PLANIMETRIA 12/25

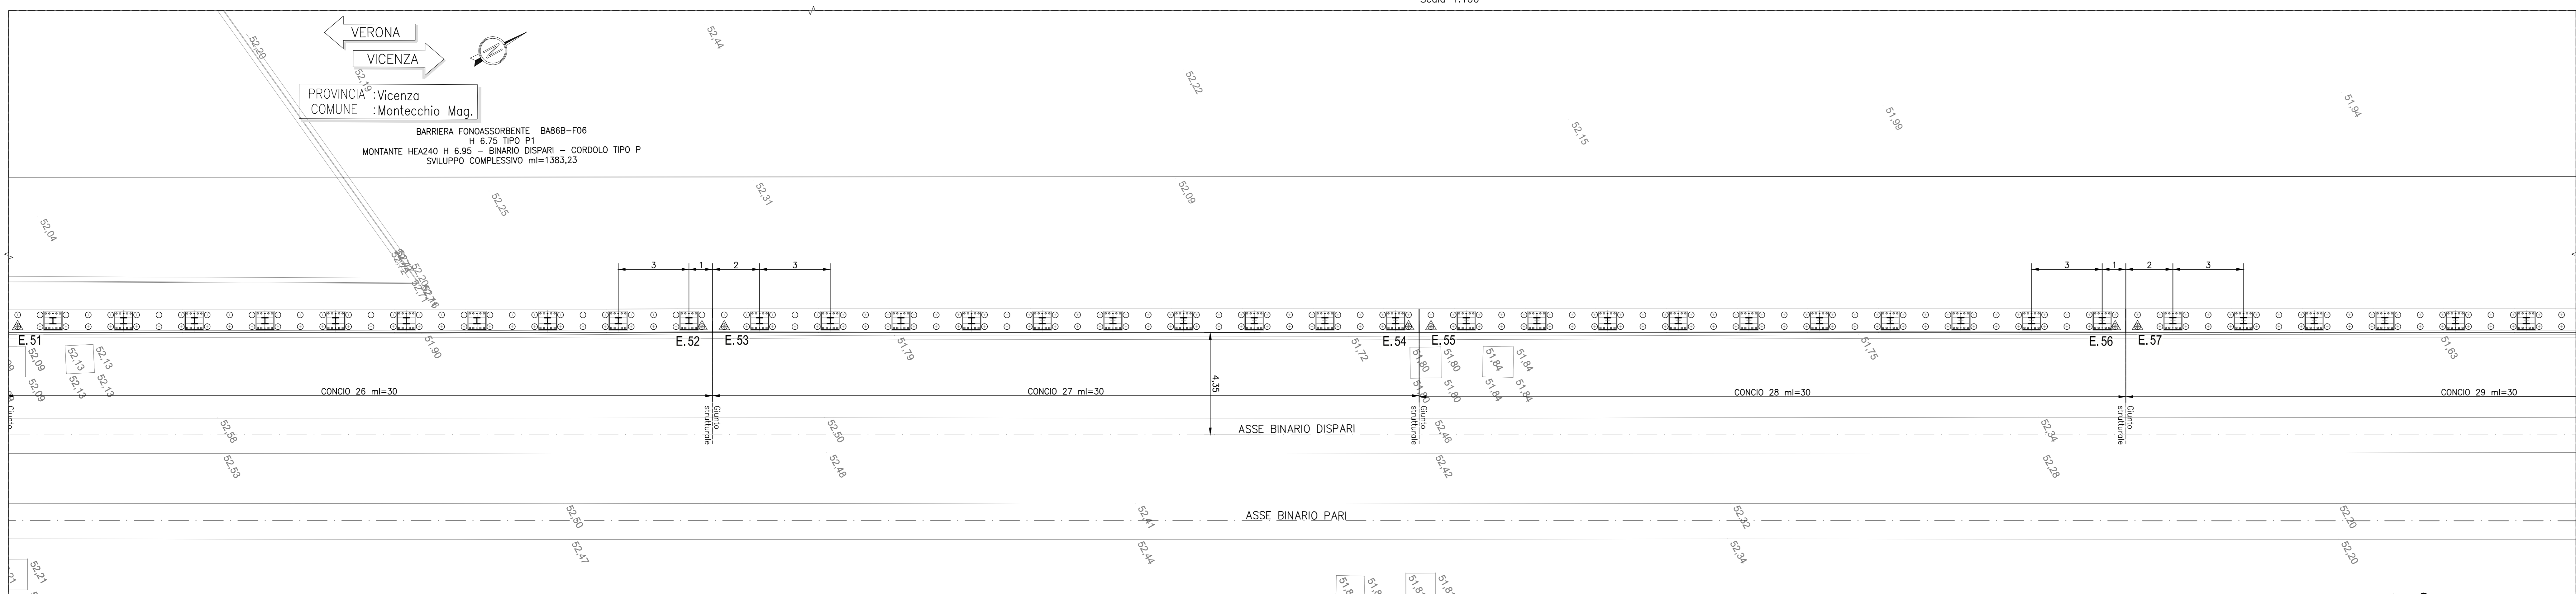

PIANTA CHIAVE BA86B1



Tables containing technical data: TABELLA DI TRACCIAMENTO PALI (Pile layout table), QUOTA ESTRADOSSO CORDOLO IN C.A. (Cordolito elevation table), and TABELLA DI TRACCIAMENTO PALI (Pile layout table). Each table lists coordinates (Coord. X, Y), pile numbers, and elevations for various points along the track.


DESGINI DI RIFERIMENTO

Table of design references. It lists various technical drawings and their corresponding codes, such as 'DESCRIZIONE' and 'CODICE'.

NOTE GENERALI

General notes section containing technical specifications and instructions. It includes symbols for metric and geodesic directions, and notes on the use of the drawings.

CARATTERISTICHE DEI MATERIALI

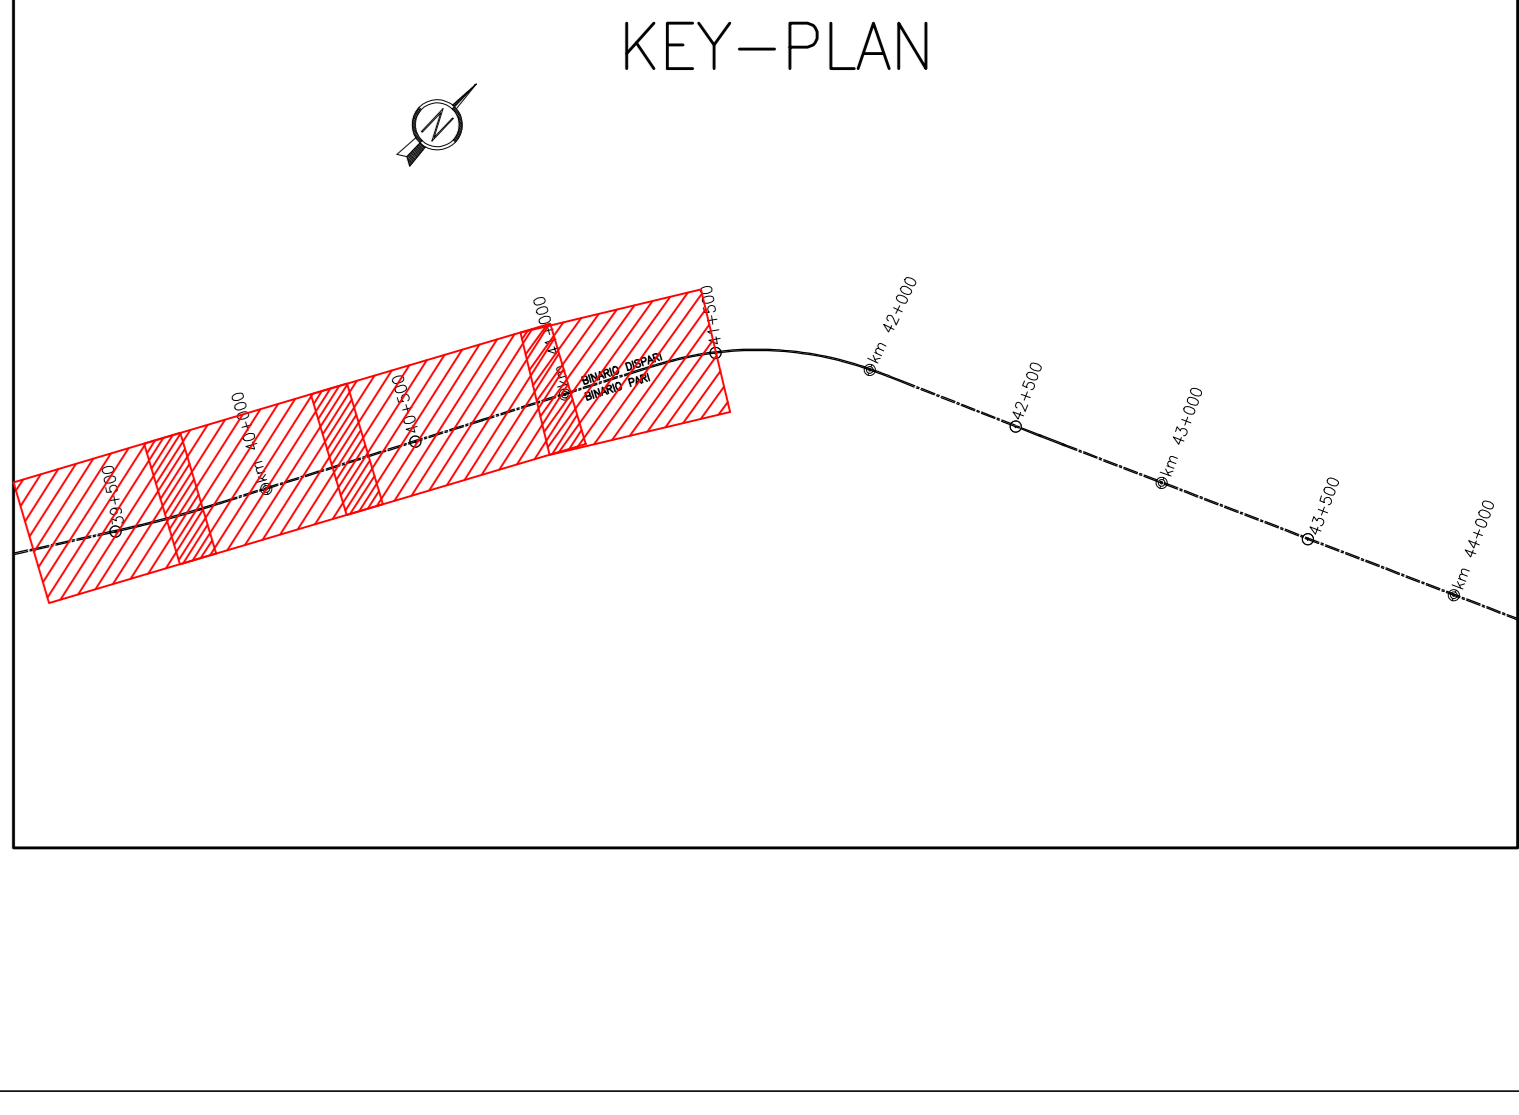

Administrative and project information section. It includes the project name 'INFRASTRUTTURE FERROVIARIE STRATEGICHE DEFINITE DALLA LEGGE OBIETTIVO N. 443/01', the contractor 'Consorzio Irico-VV Due', and various approval and signature fields.