




BA86B1 (188+821.747 - 191+260.825) - PLANIMETRIA 22/25

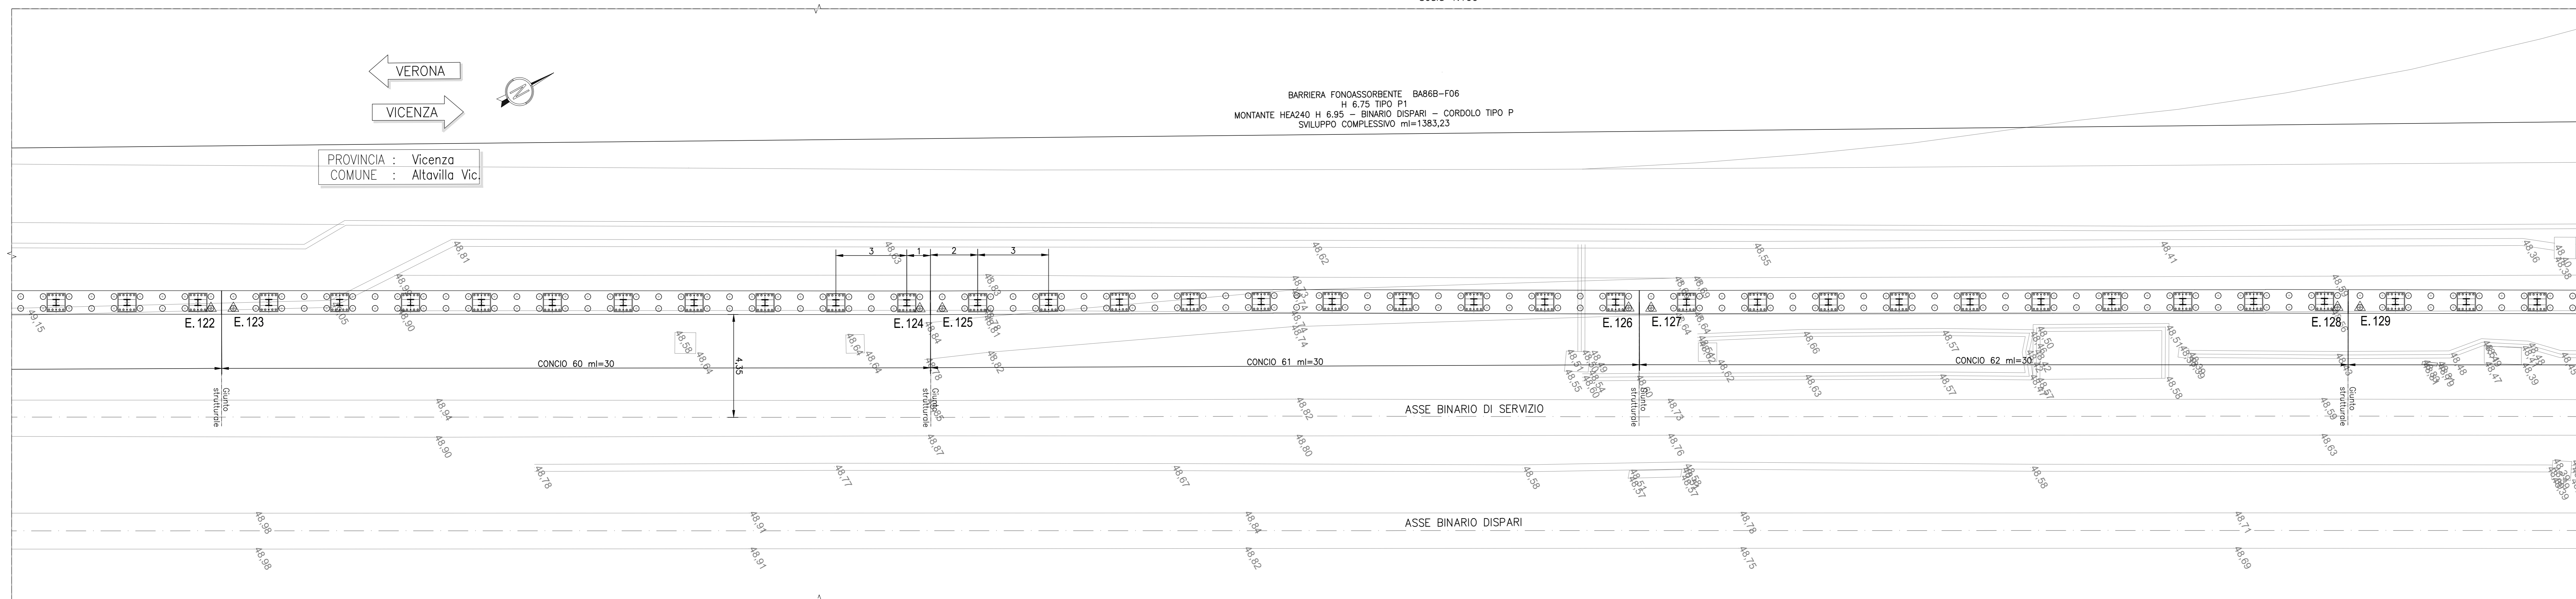

BA86B1 (188+821.747 - 191+260.825) - PLANIMETRIA 23/25

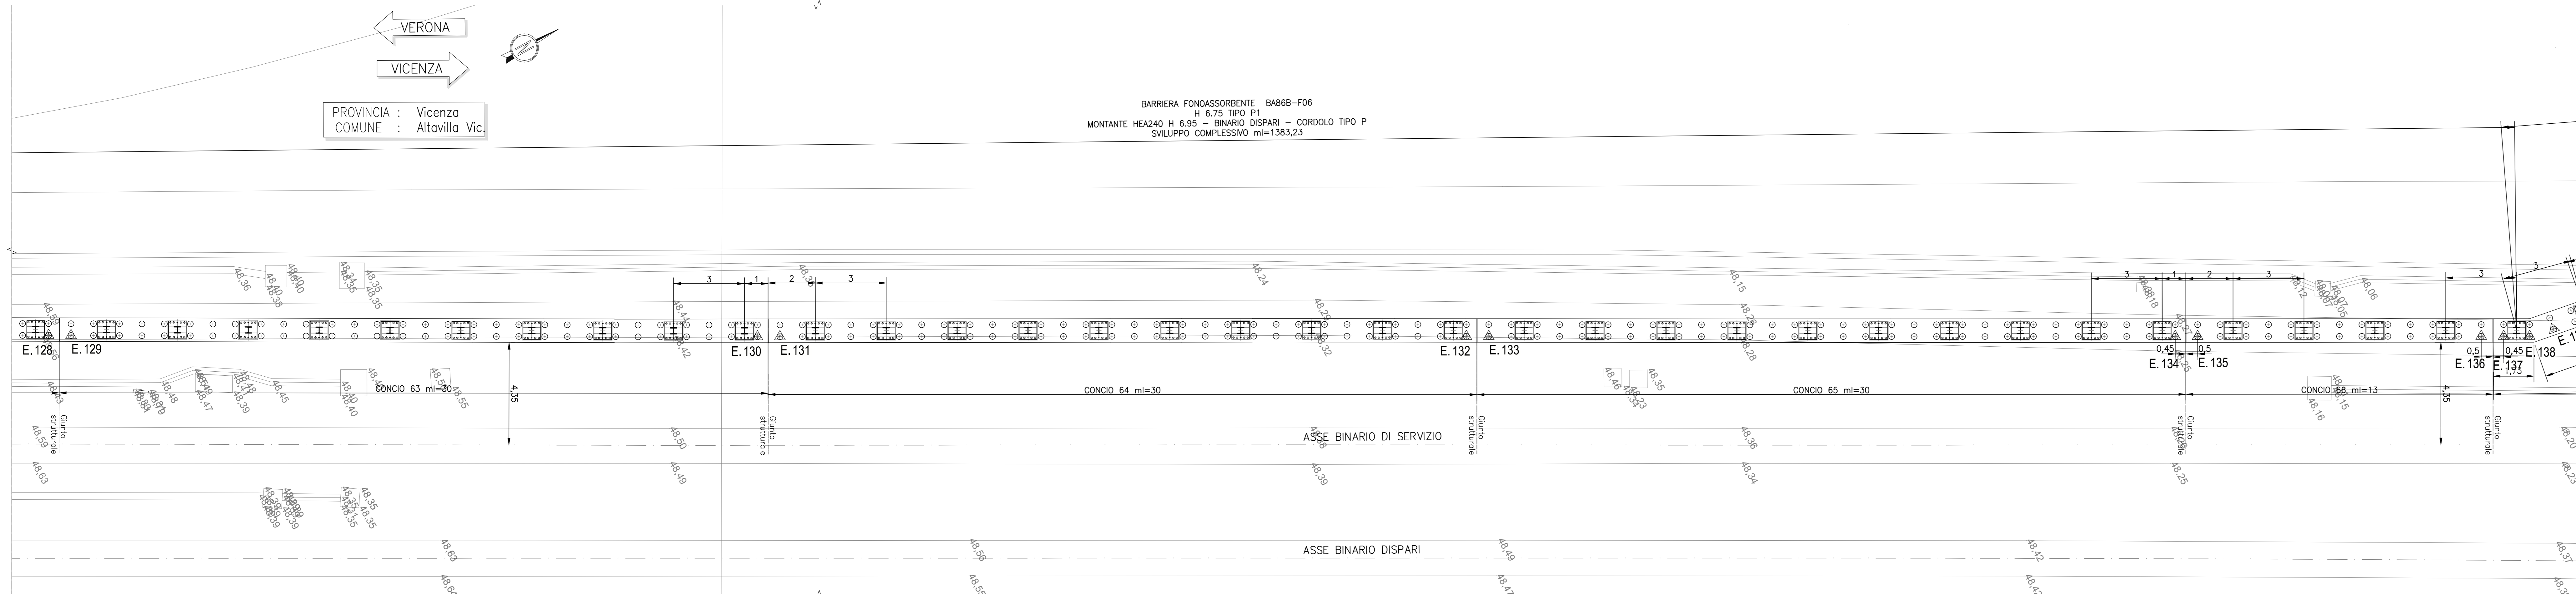

BA86B1 (188+821.747 - 191+260.825) - PLANIMETRIA 24/25

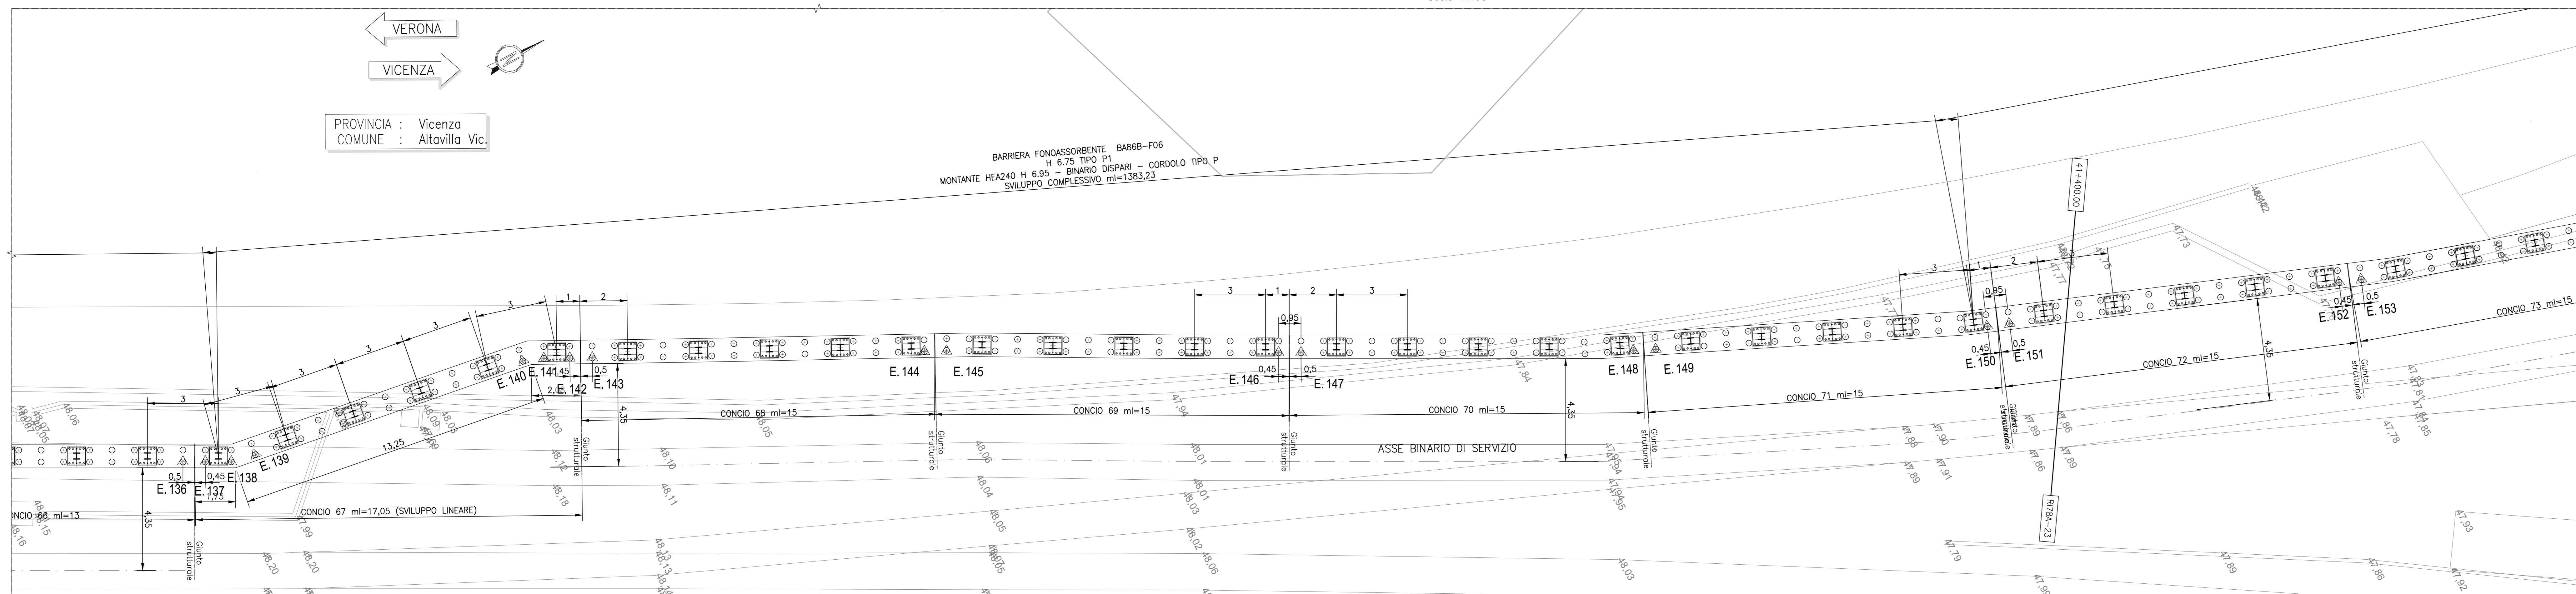

PIANTA CHIAVE BA86B1



DESCRIZIONE


Table with 2 columns: DESCRIZIONE and CODICE. Lists technical specifications and drawing titles.

NOTE GENERALI

Table with 4 columns: Symbol, Description, Symbol, Description. Lists symbols for elevation, distance, direction, and terrain consolidation.

PER INDICAZIONI SPECIFICHE RELATIVE ALLE OPERAZIONI DI FONDAZIONE INDICATE IN PLANIMETRIA (P01, P02...) SI RIMANDA ALLA RELAZIONE DI CALCOLO DEL CORDOLO DI FONDAZIONE.

CARATTERISTICHE DEI MATERIALI

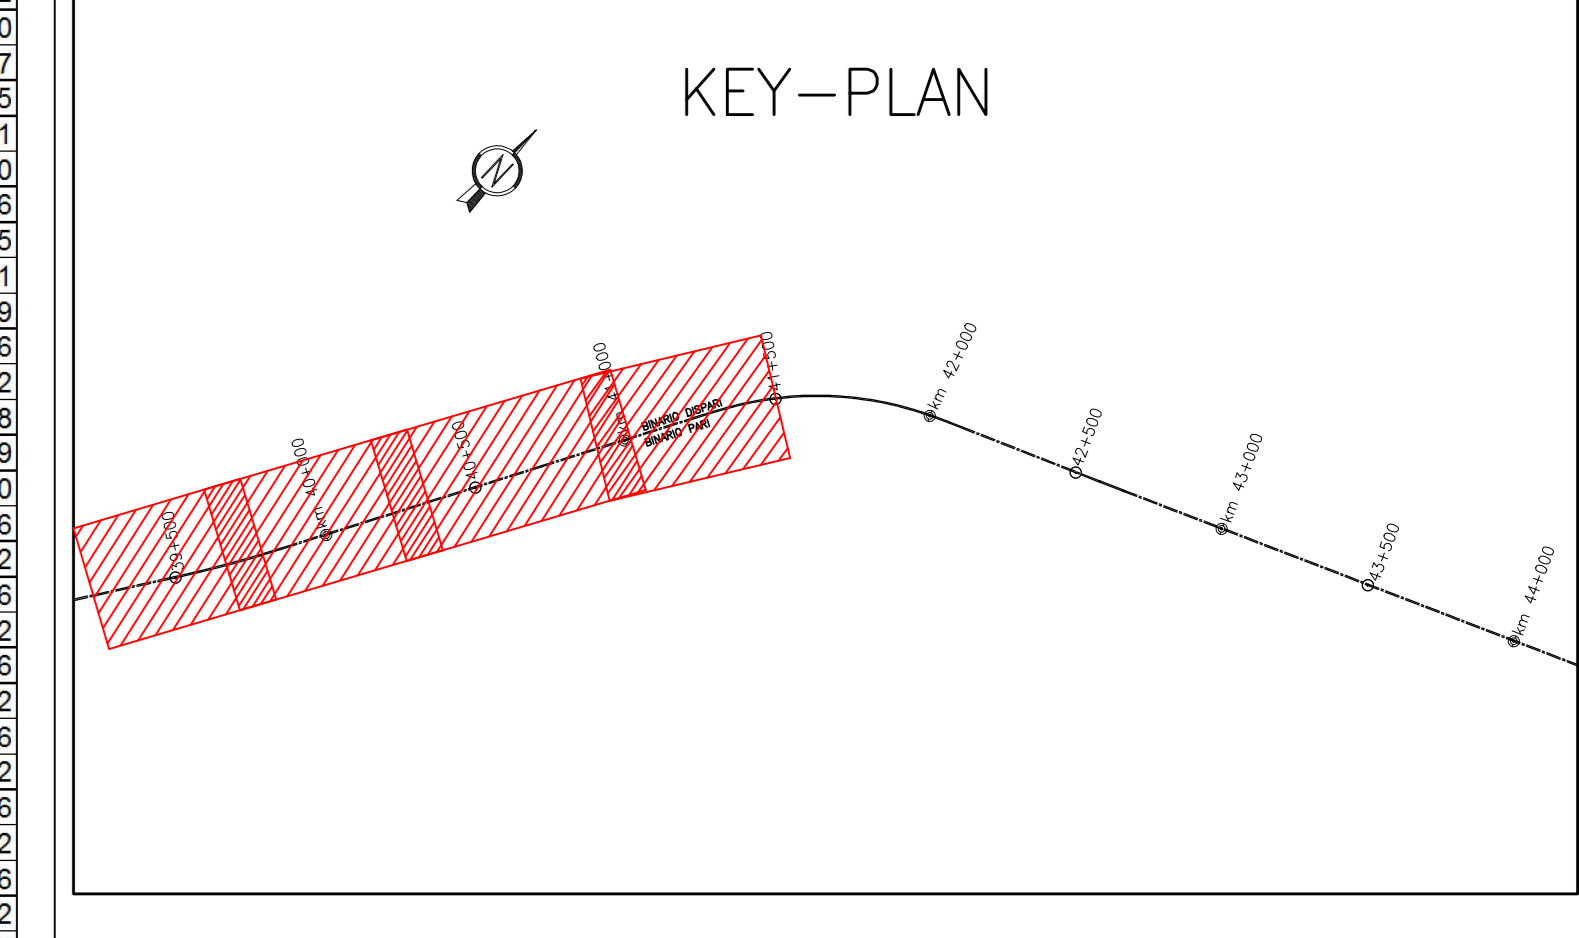

Multiple tables containing data for 'TABELLA DI TRACCIAMENTO PALI', 'QUOTA ESTRADOSSO CORDOLO IN C.A.', and 'TABELLA DI TRACCIAMENTO PALI' for various points along the track.

Administrative and technical information including logos for RFI and ITALFERR, project details, and a signature block.