


BA86B1 (188+821.747 - 191+260.825) - PLANIMETRIA 25/25

Scala 1:100

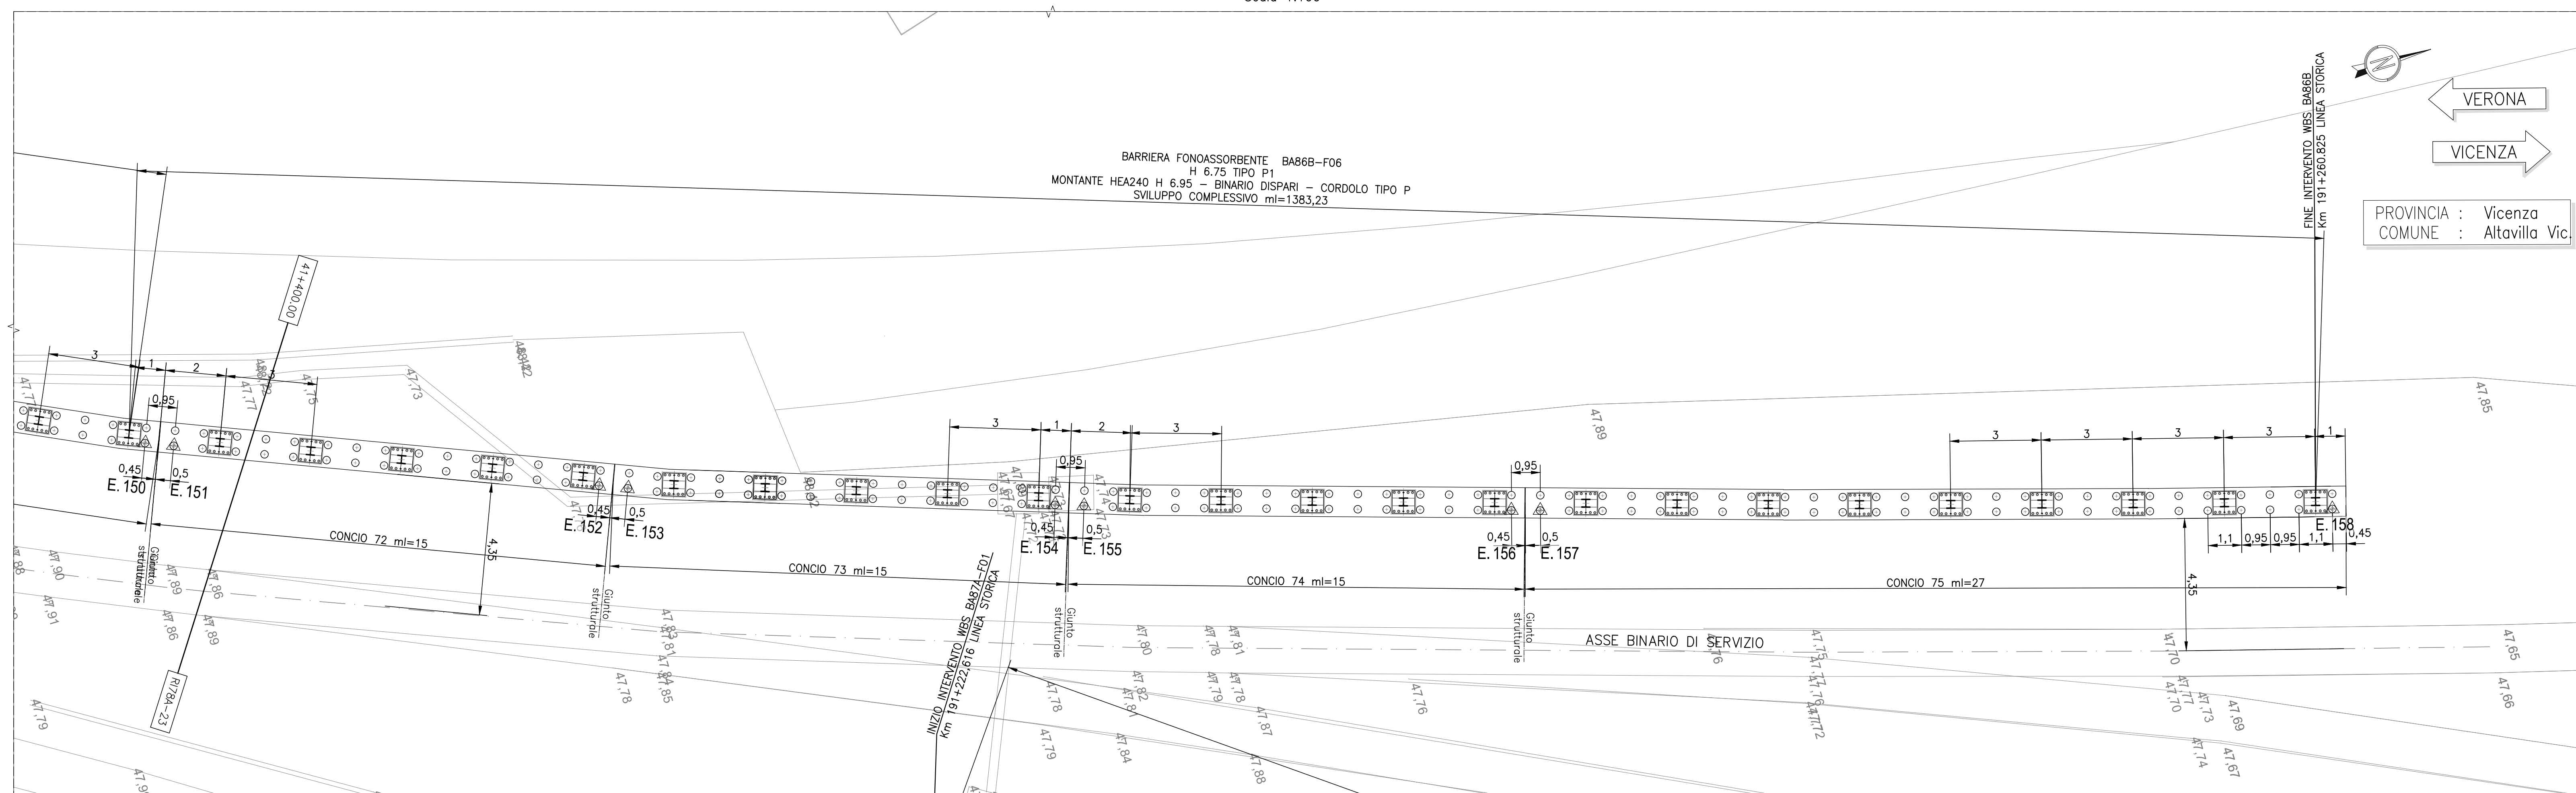


PIANTA CHIAVE BA86B1



Tables containing coordinate data for points along the track, including columns for PUNTO, Coord. X, Coord. Y, and QUOTA.

Table with columns DESCRIZIONE and CODICE, listing technical specifications and drawing codes.

NOTE GENERALI: A set of general notes providing instructions and clarifications for the drawing.

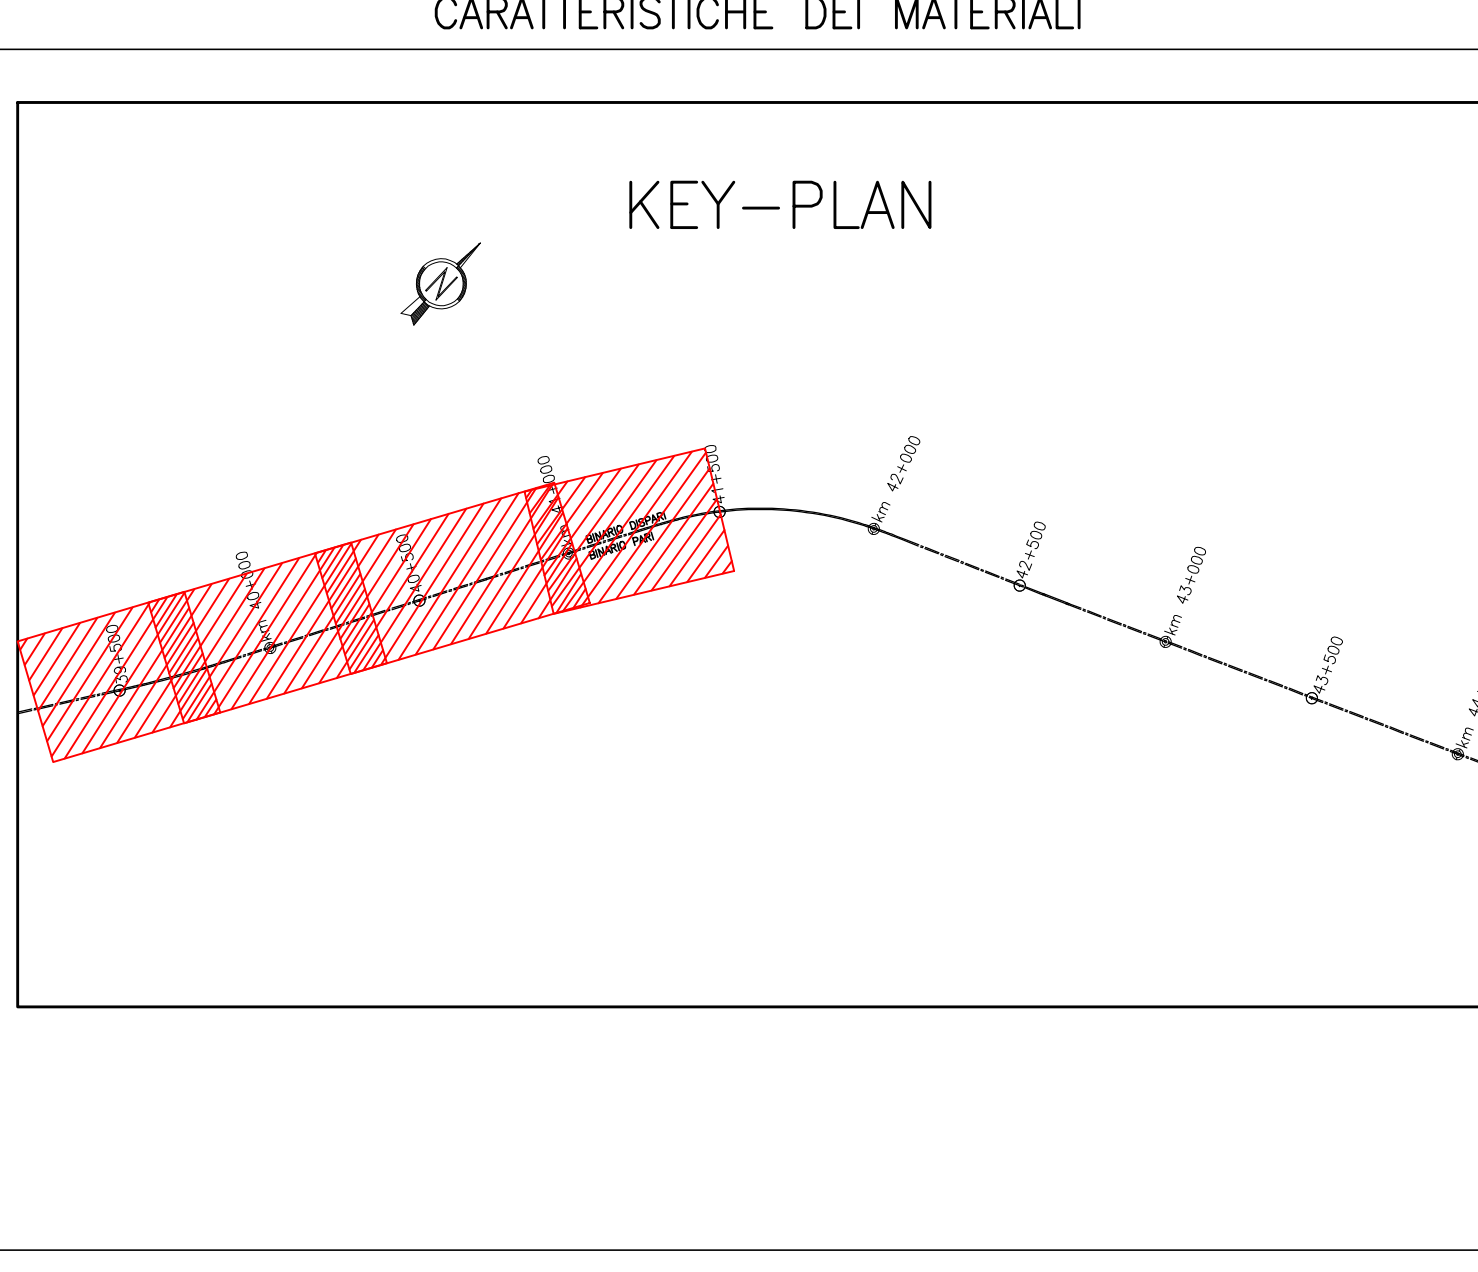

Administrative section containing logos for RFI and Italferr, contract details, and a signature block.