

PIANTA SCAVI
SCALA 1:100

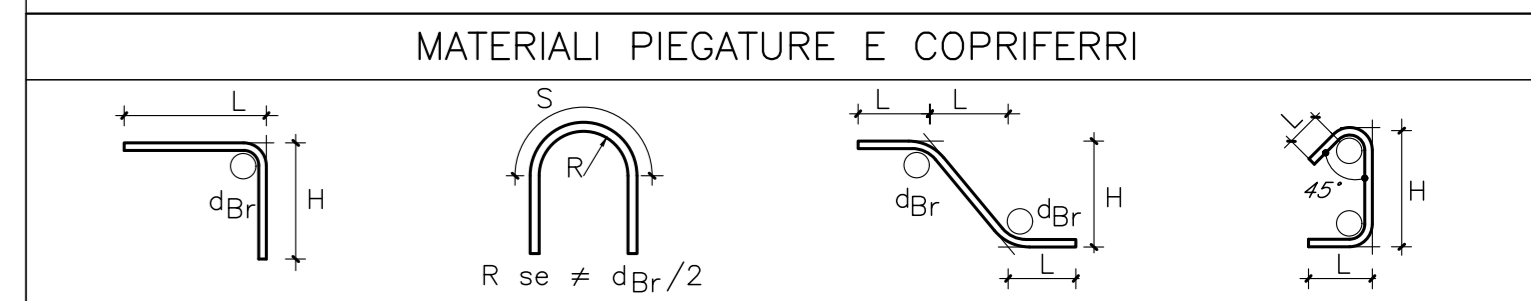
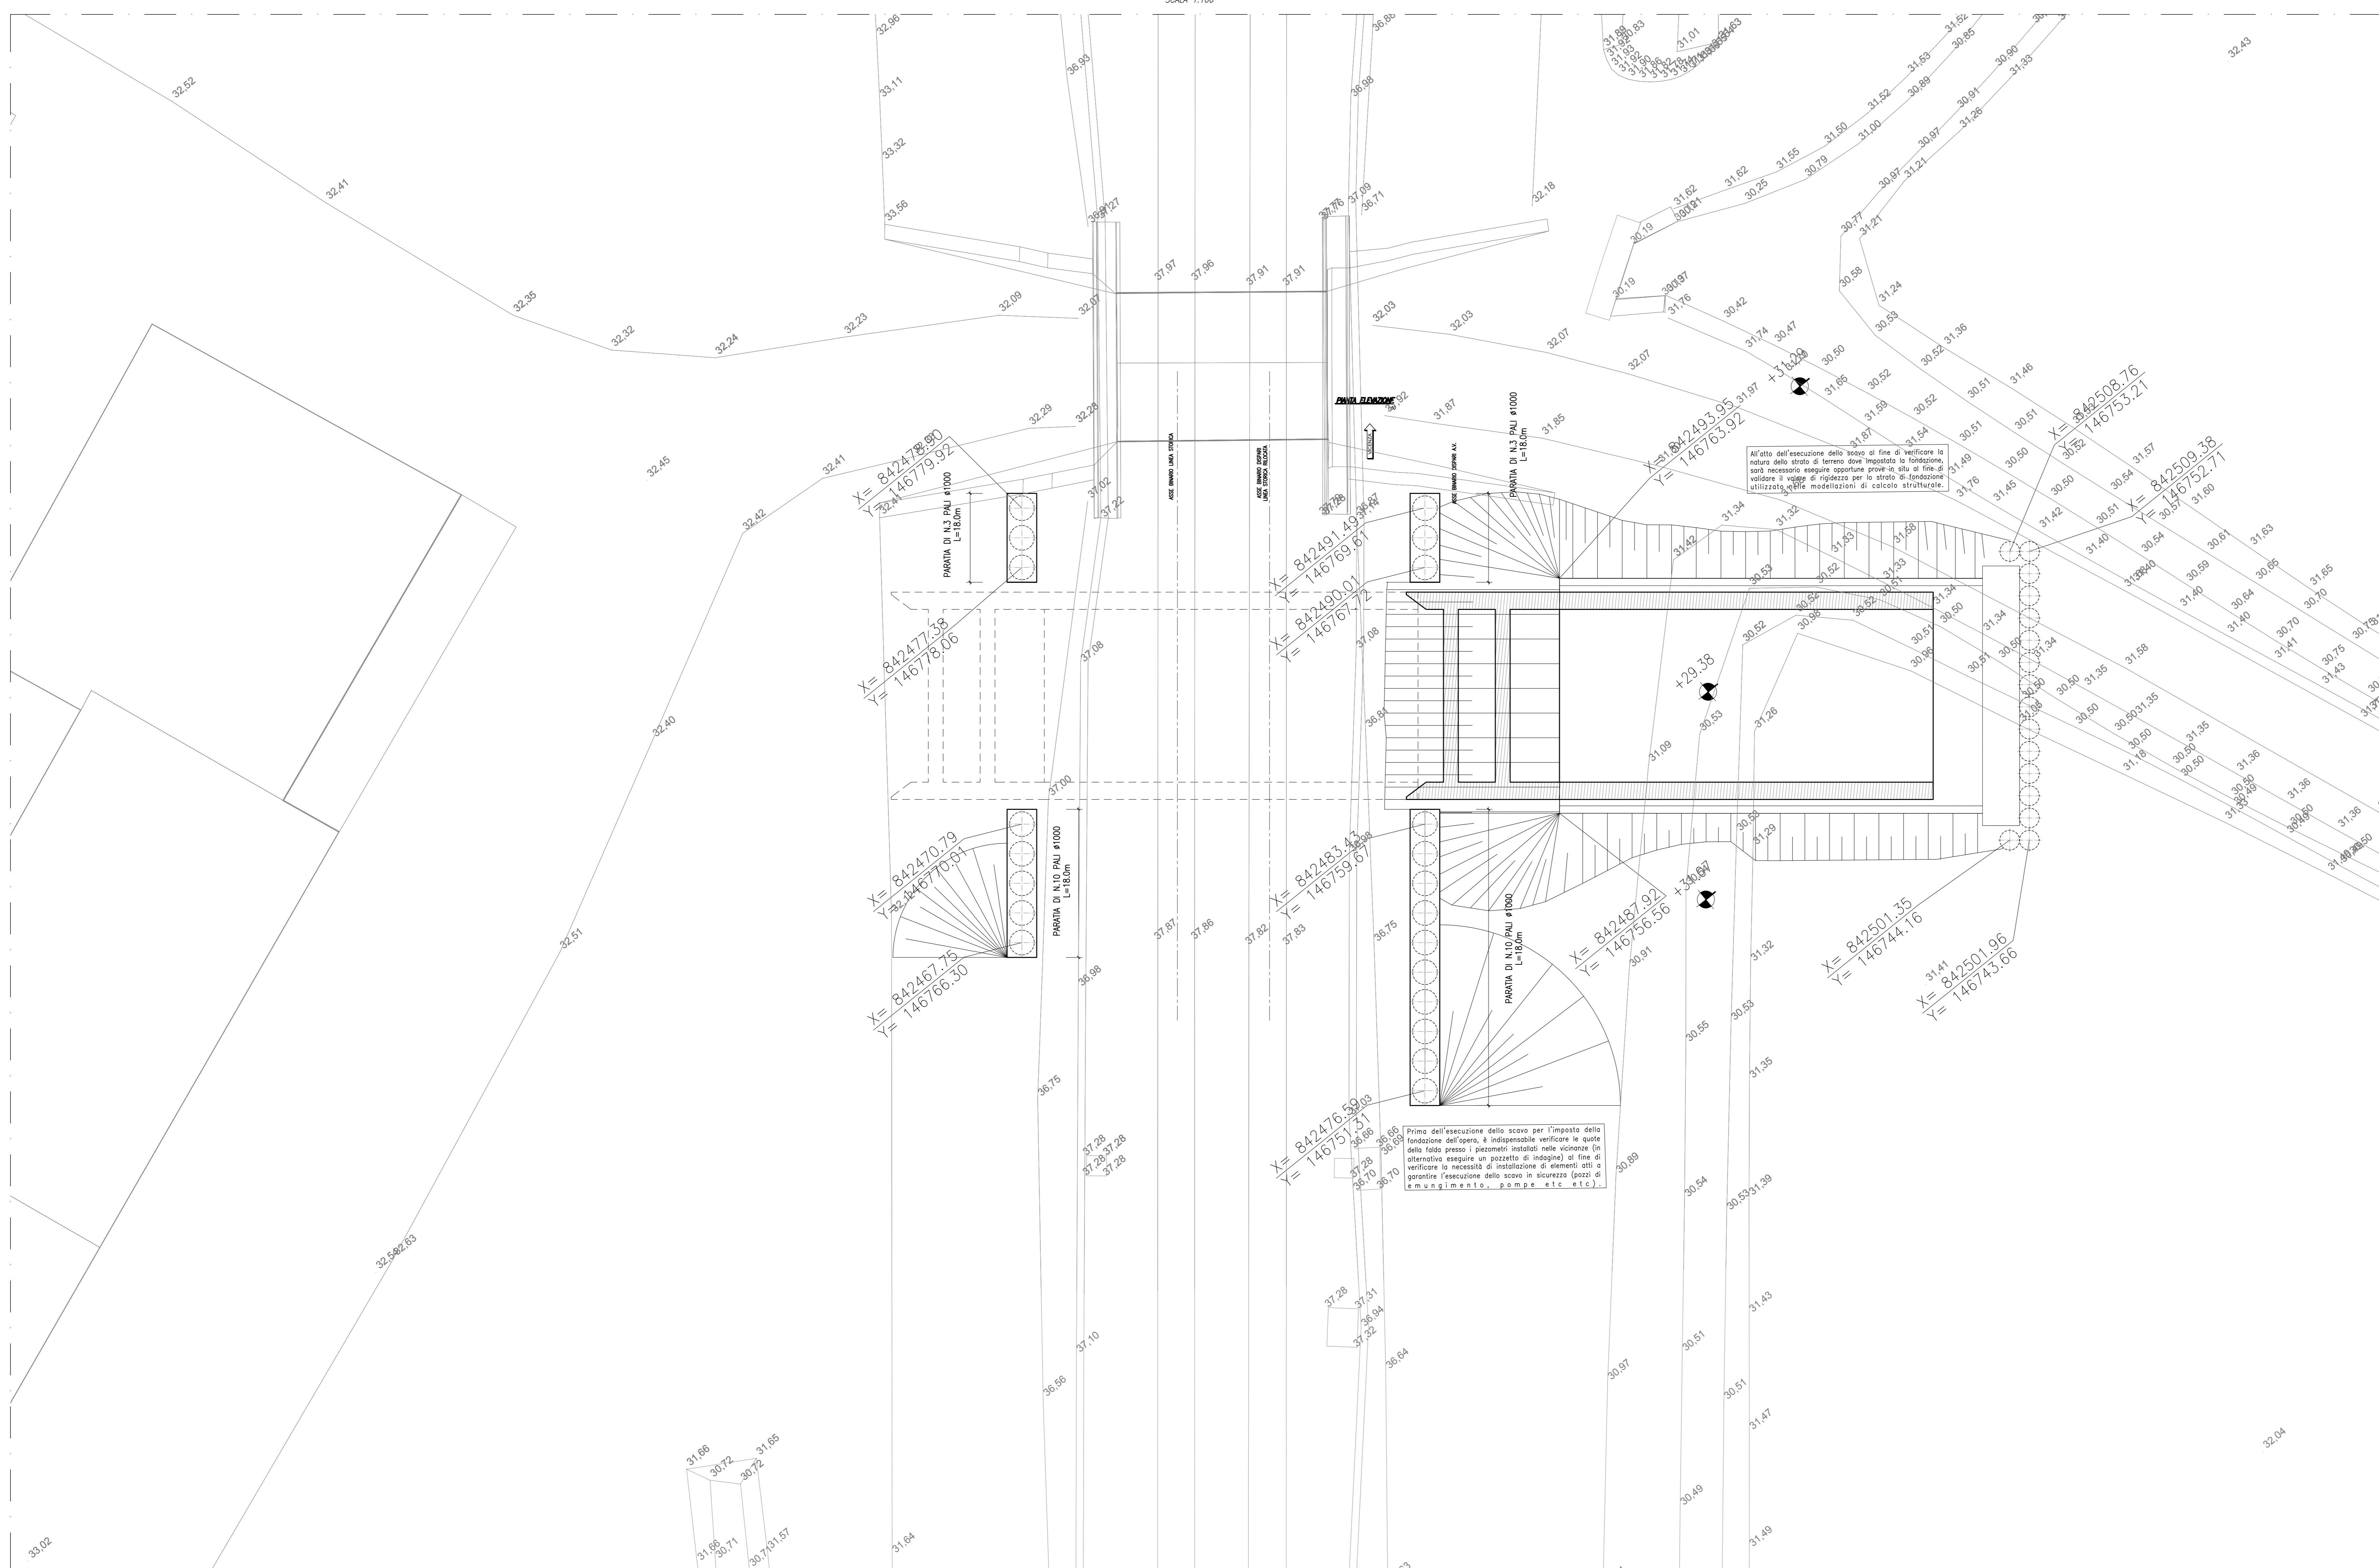


Table with 2 columns: Bar type (e.g., Barro c16, Barro #16) and diameter (d_{Br} = 46, 76).

GETTI IN OPERA

- Technical specifications for concrete (CALCESTRUZZO) and steel reinforcement (ACCIAIO) used in the works, including strength classes and exposure conditions.

Table with 2 columns: Property (e.g., Tensione di snervamento caratteristica) and Value (e.g., f_{yk} ≥ 450 N/mm²).

Logos and names of the project partners: COMMITTEE (RFI), SUPERVISOR (ITALFERR), and GENERAL CONTRACTOR (Consorzio IricAV Due).

INFRASTRUTTURE FERROVIARIE STRATEGICHE DEFINITE DALLA LEGGE OBIETTIVO N. 443/01
LINEA A.V. /A.C. TORINO-VENEZIA Tratta VERONA-PADOVA
Lotto funzionale Verona-Bivio Vicenza
PROGETTO ESECUTIVO
SL-SOTTOVA
SLO8 - SOTTOVA AL KM 28+680
ATTRAVERSAMENTO
PIANTA SCAVI E TRACCIAMENTO PALI

Administrative and approval section including a table for project phases, a signature block for the project manager and designer, and a revision table.