

SEZIONI TRASVERSALI TAV. 2/3
Scala 1:200

DESEI NI DI RIFERIMENTO




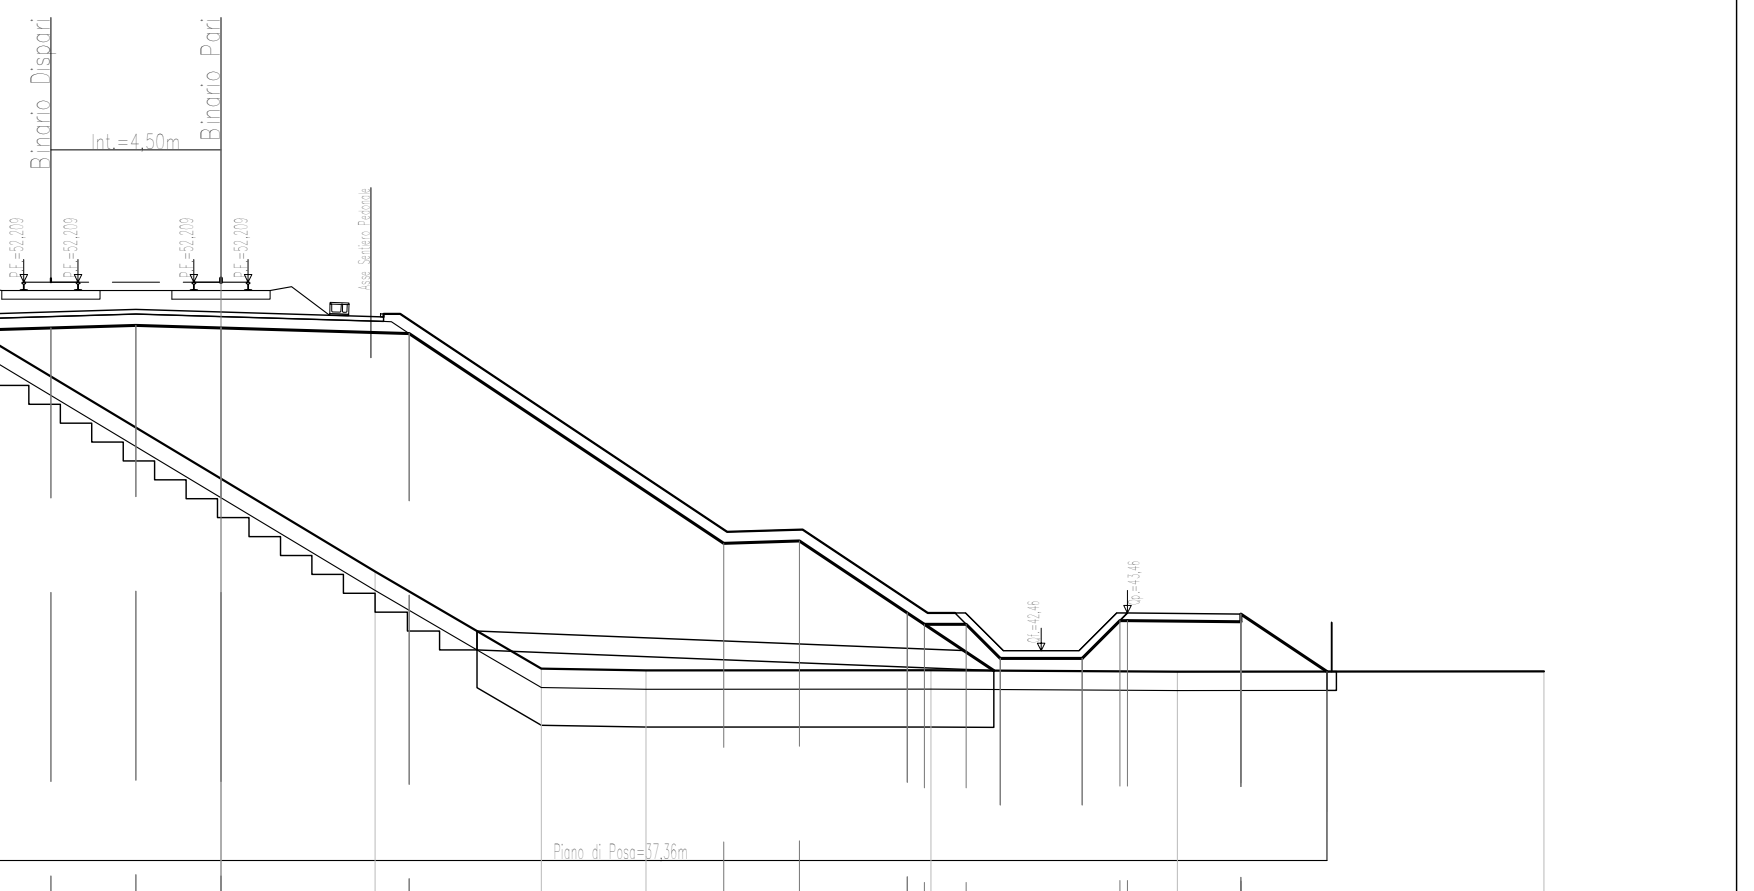
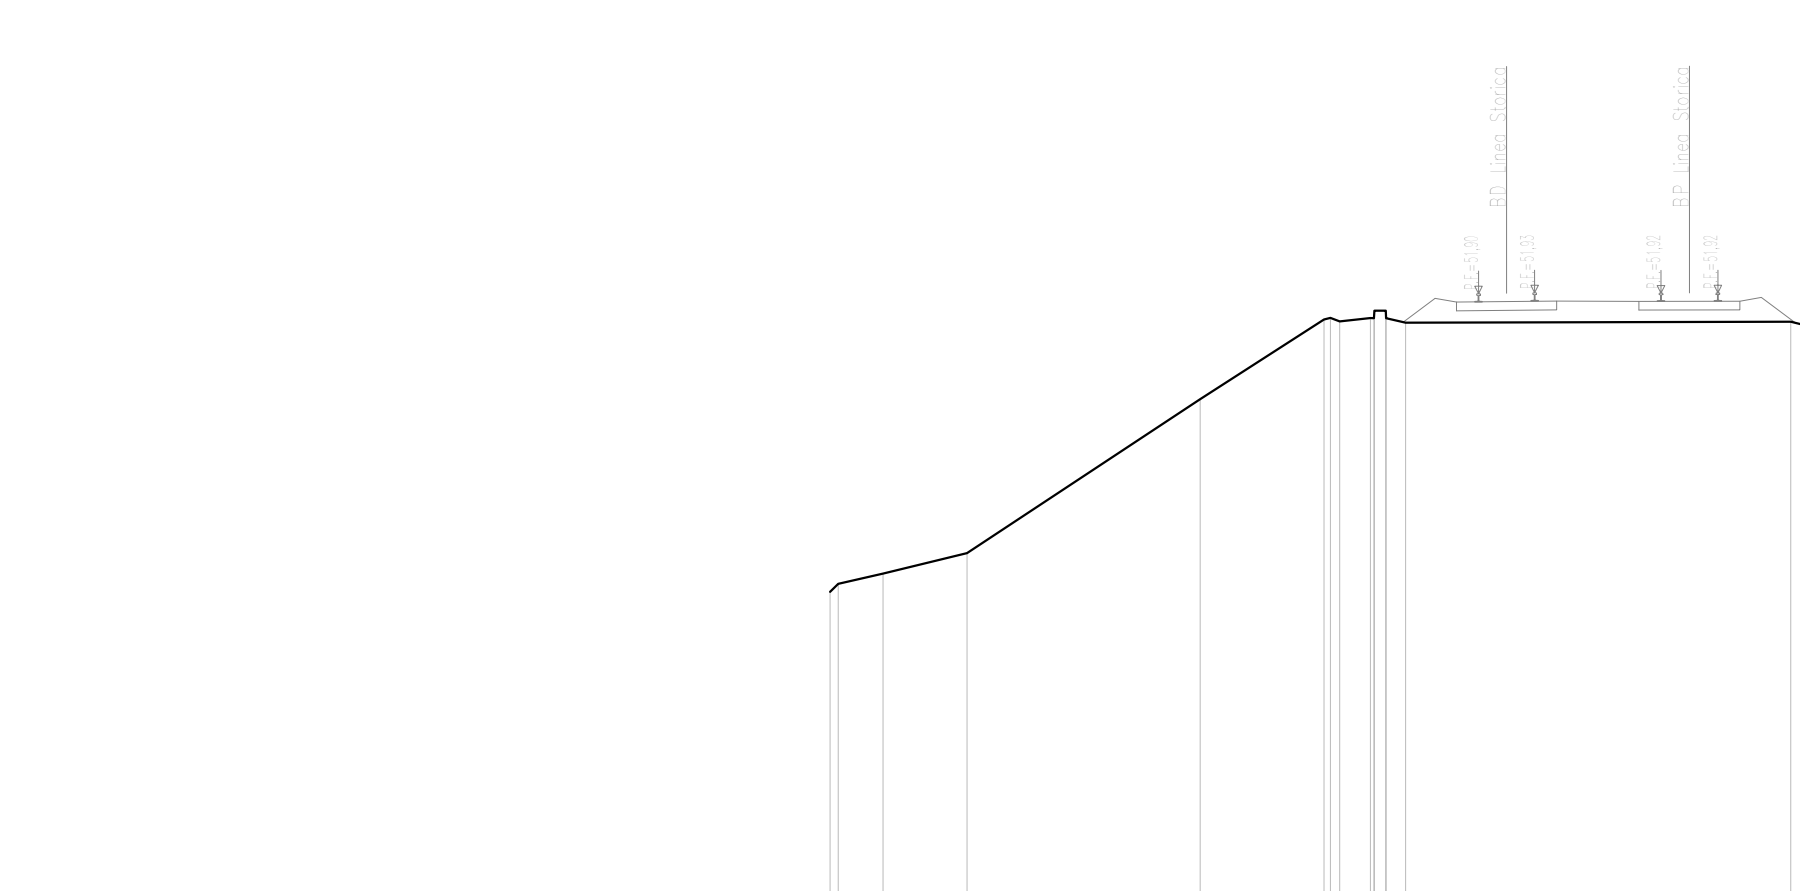
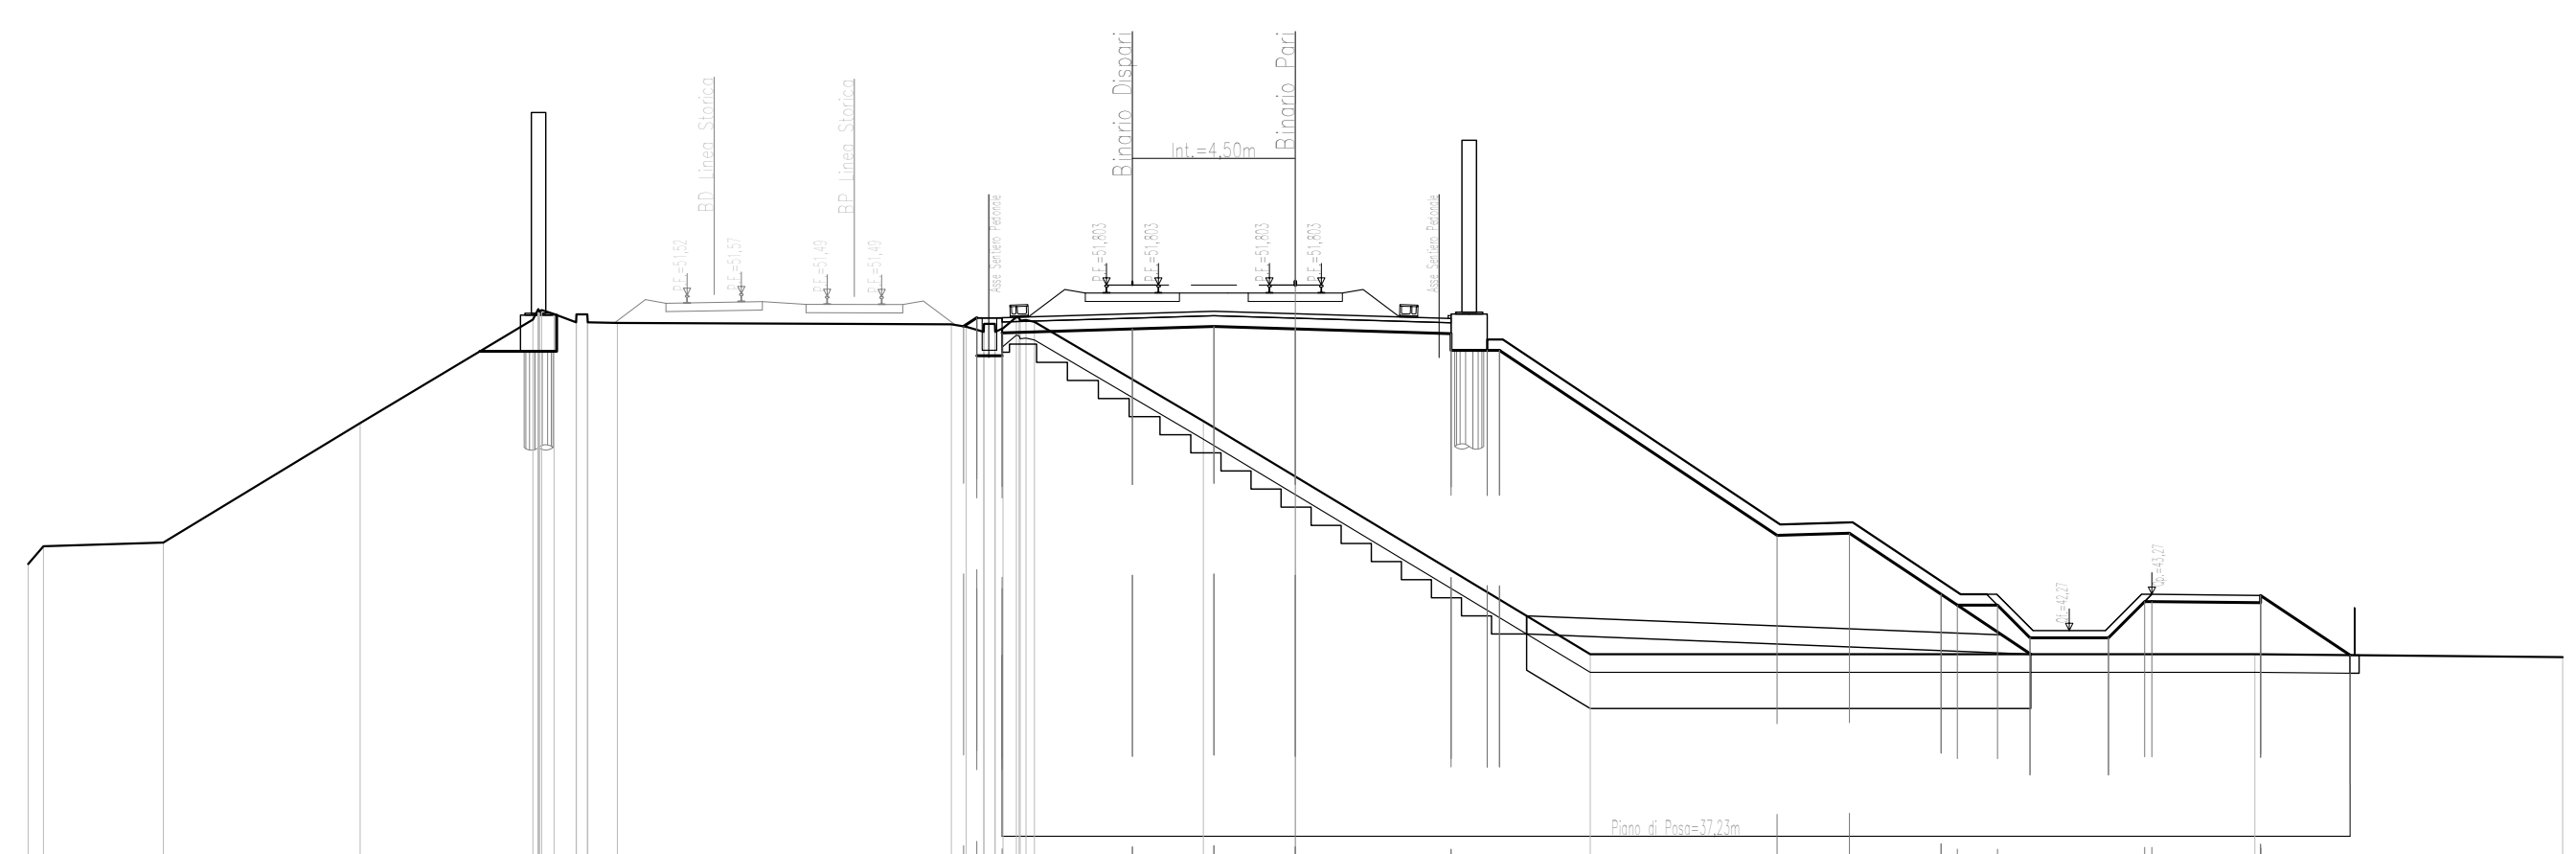








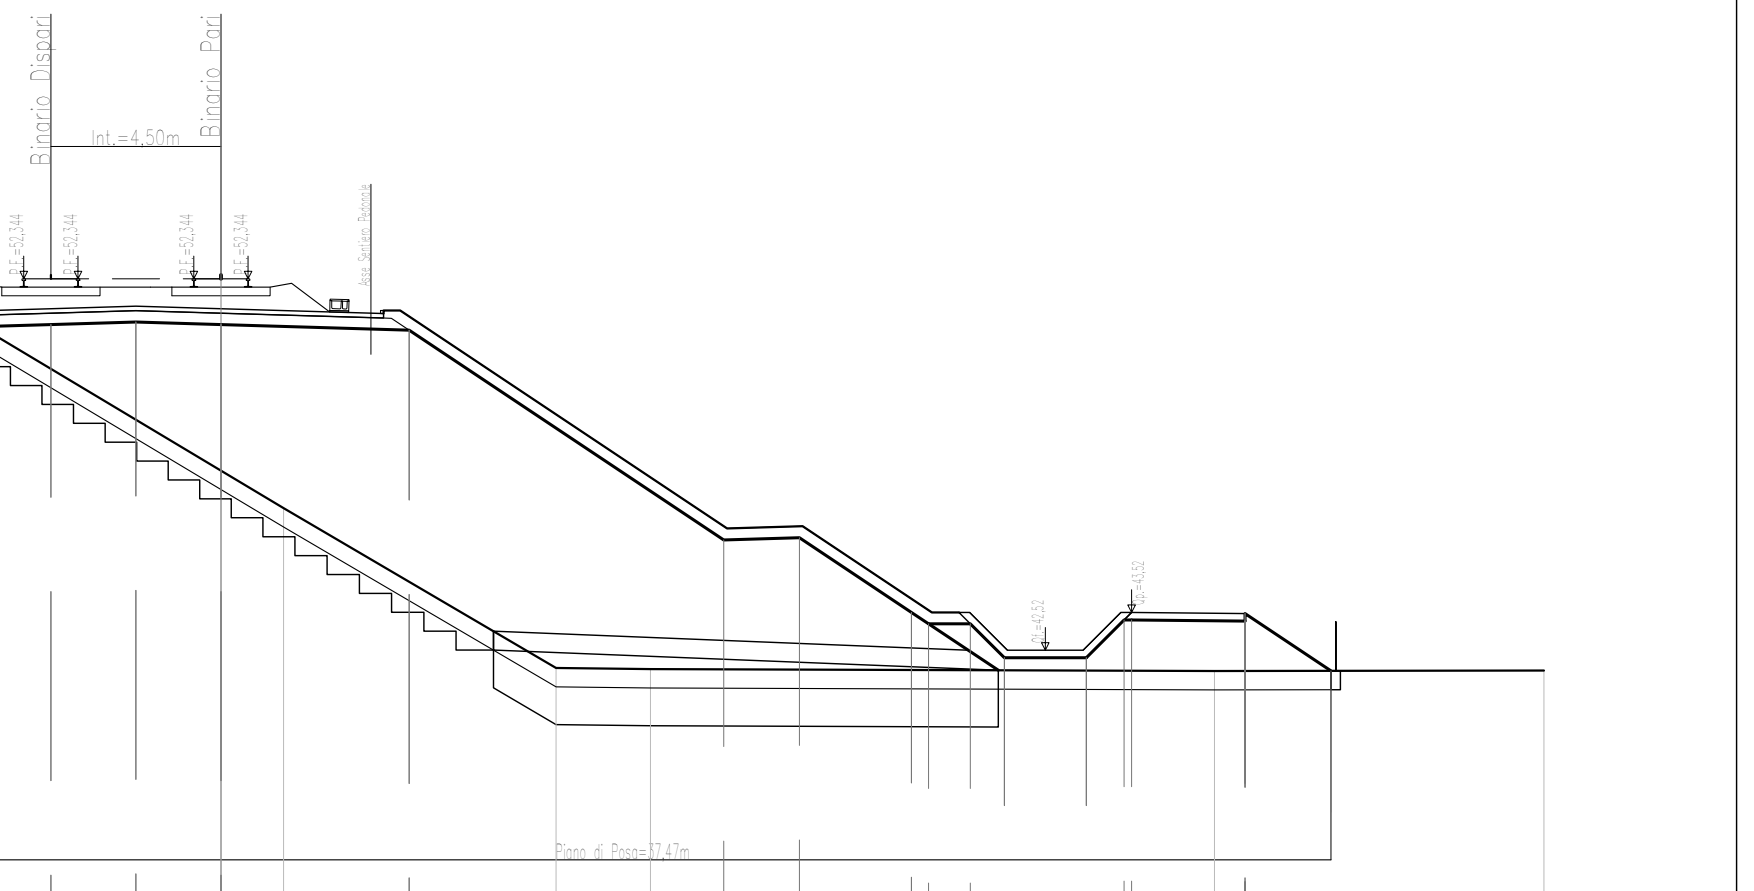
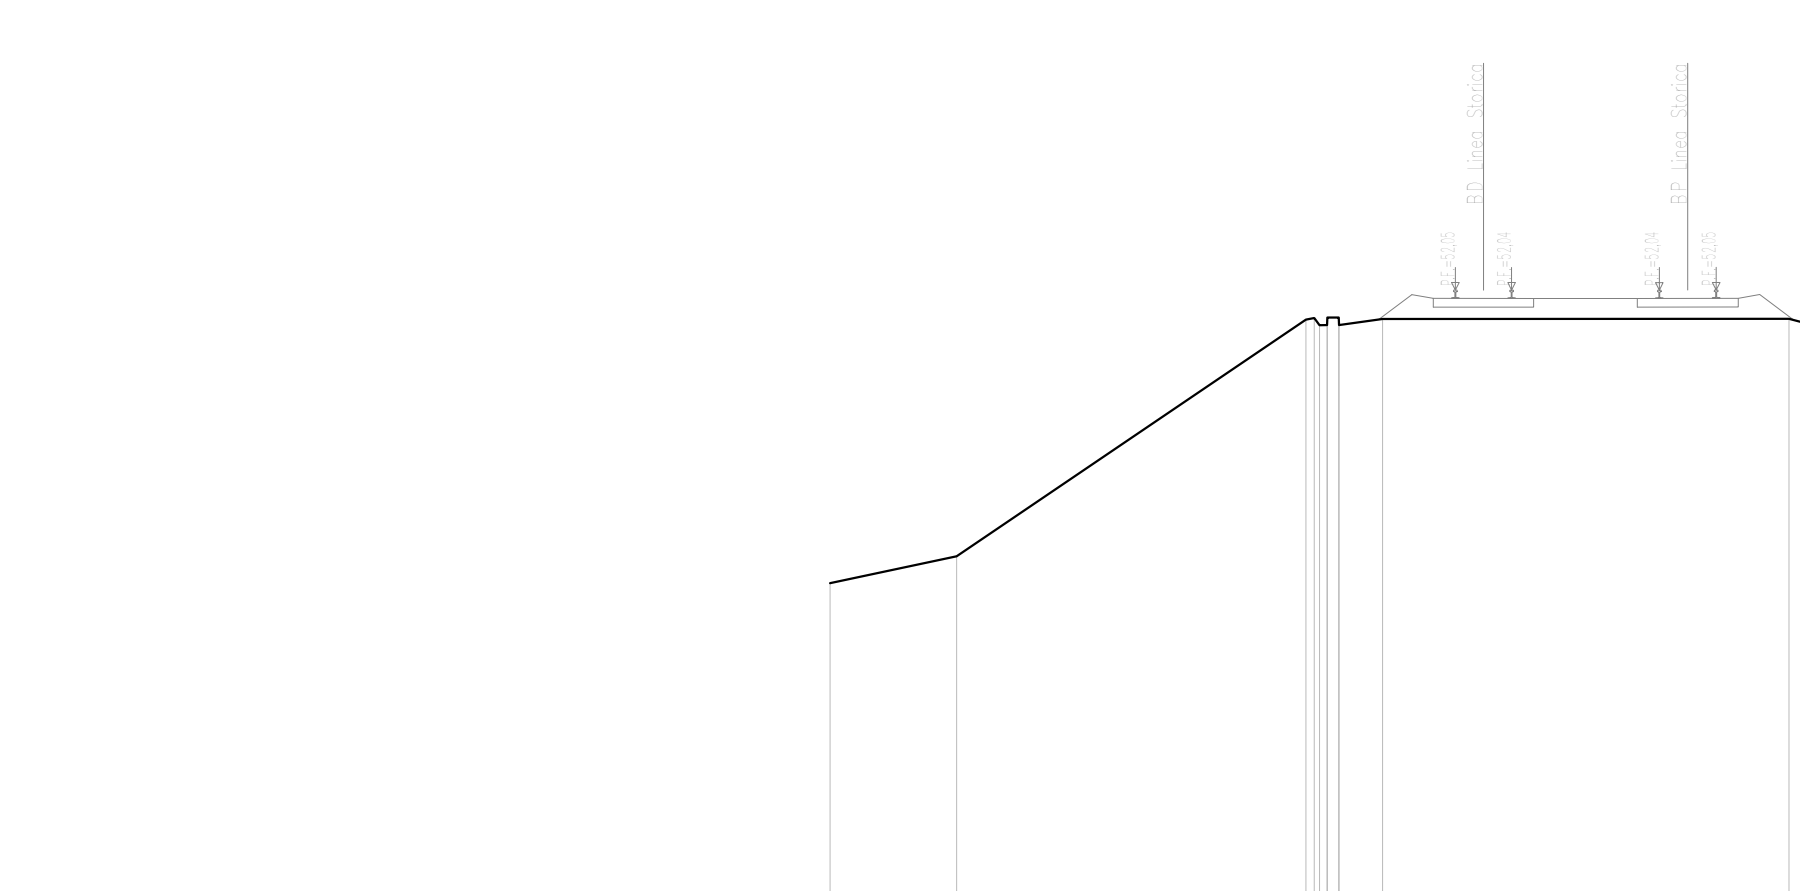
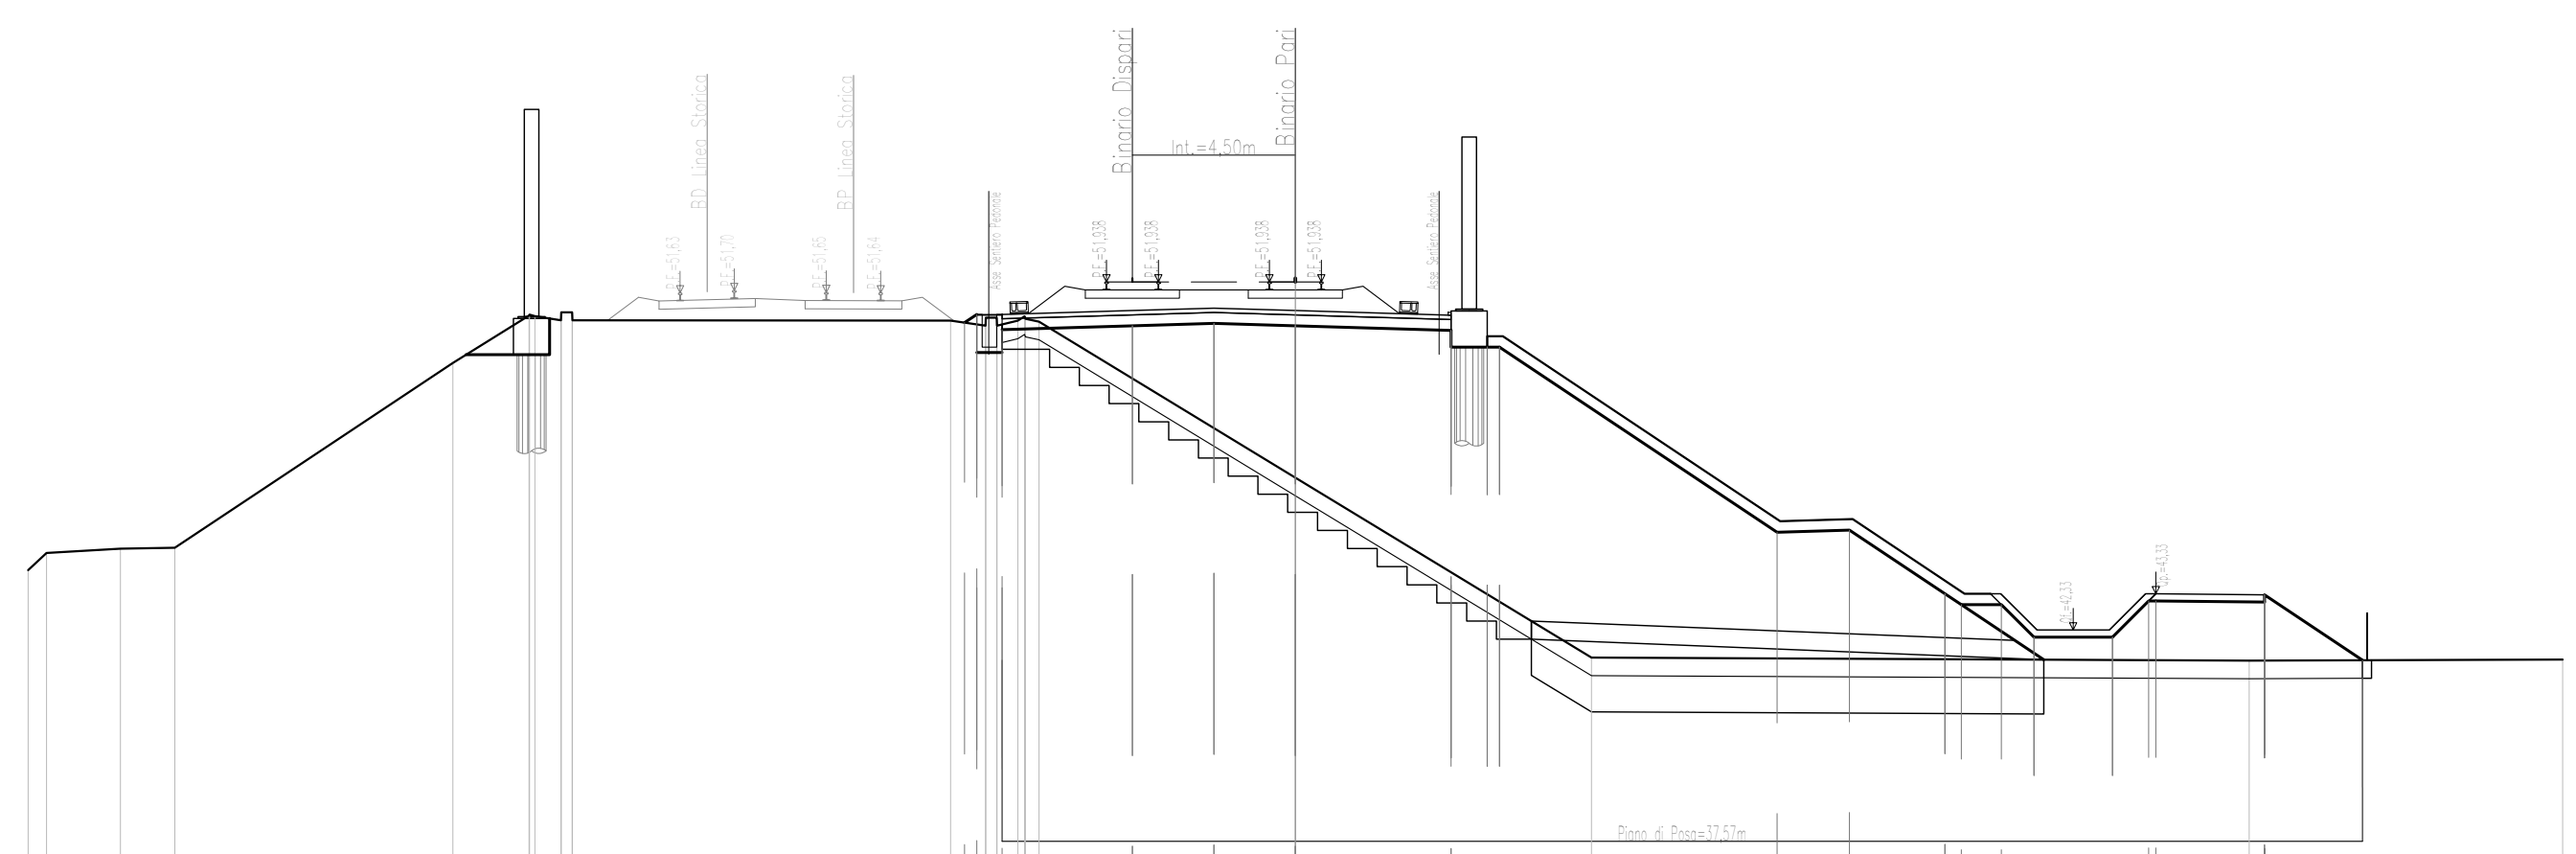








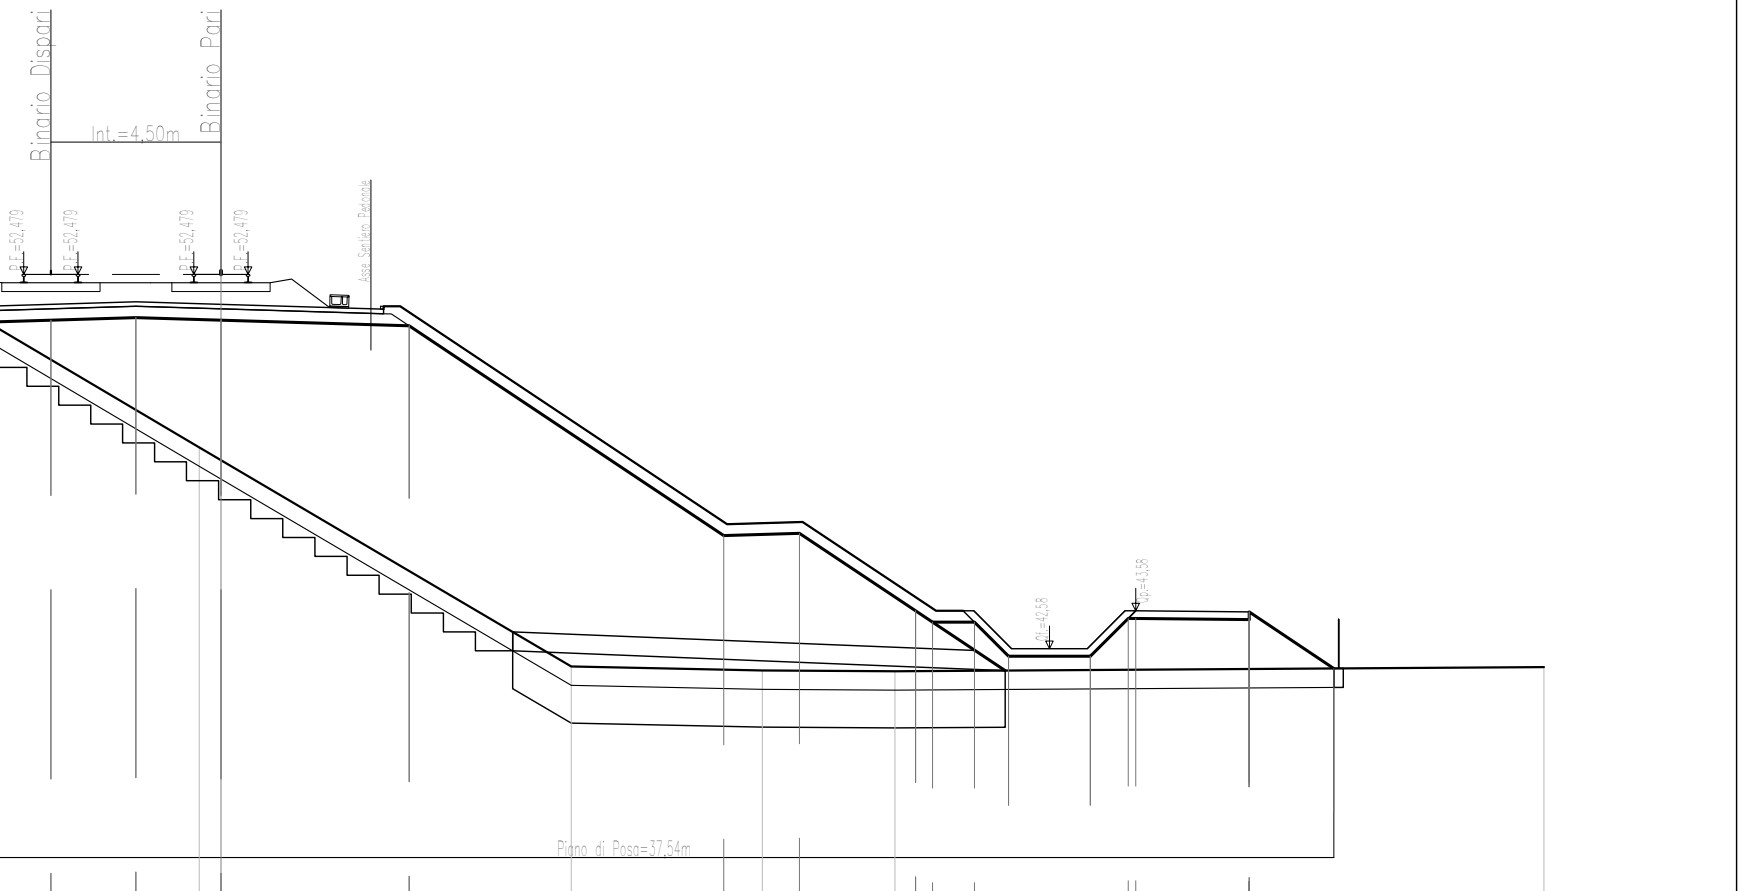
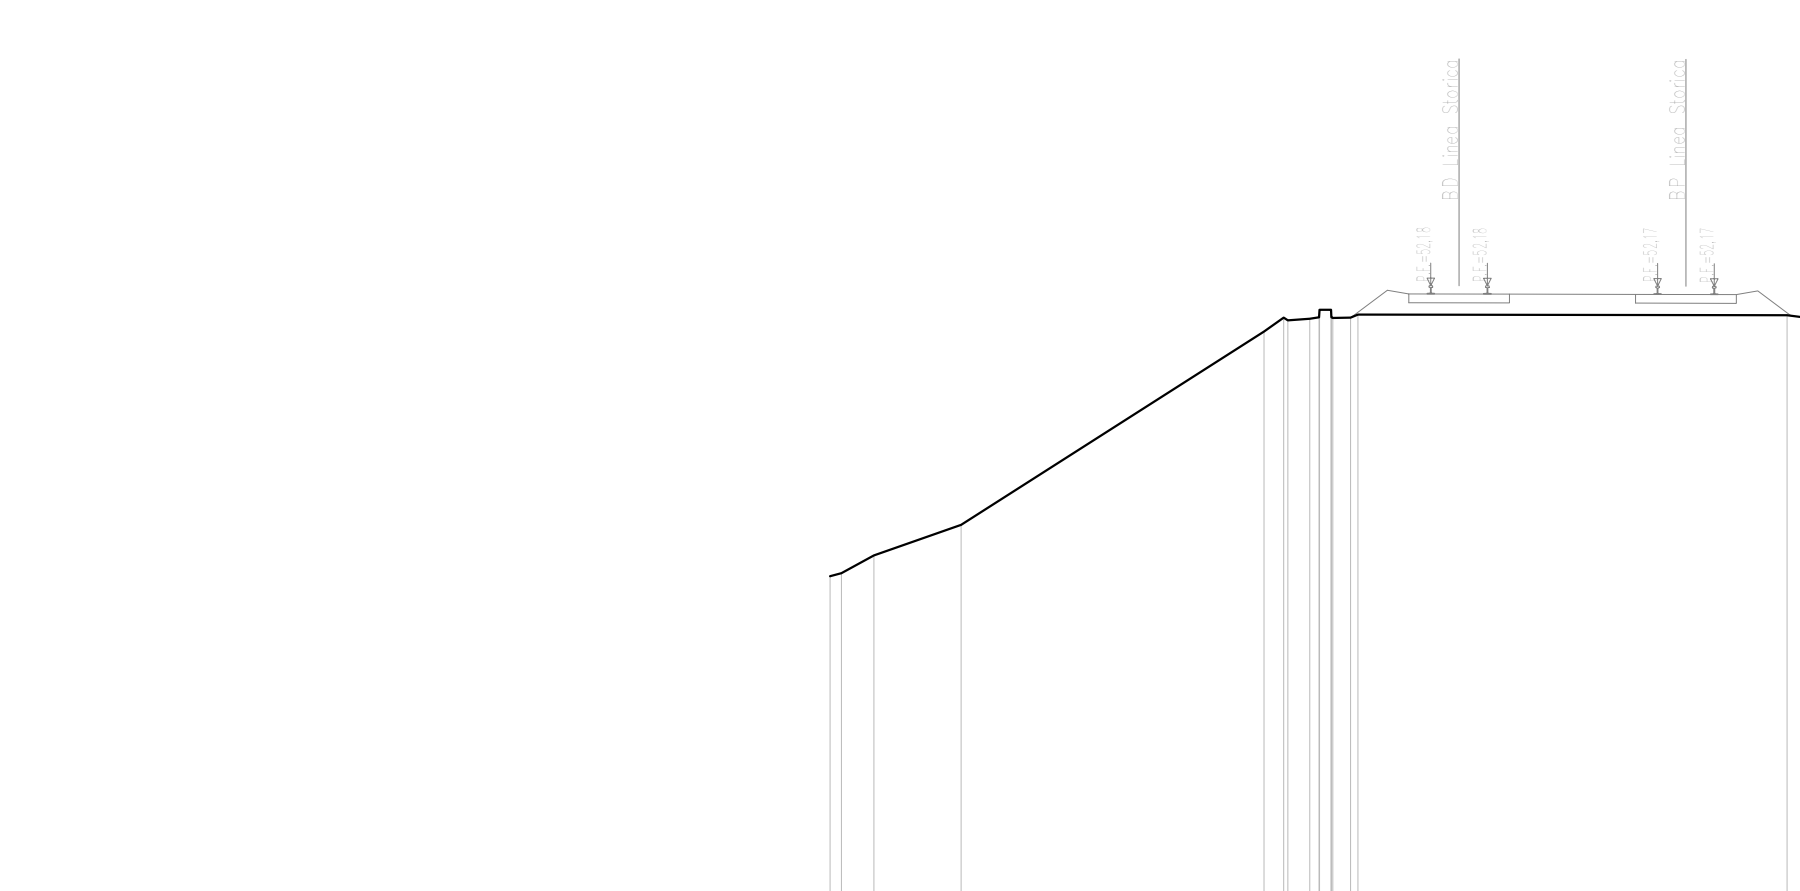
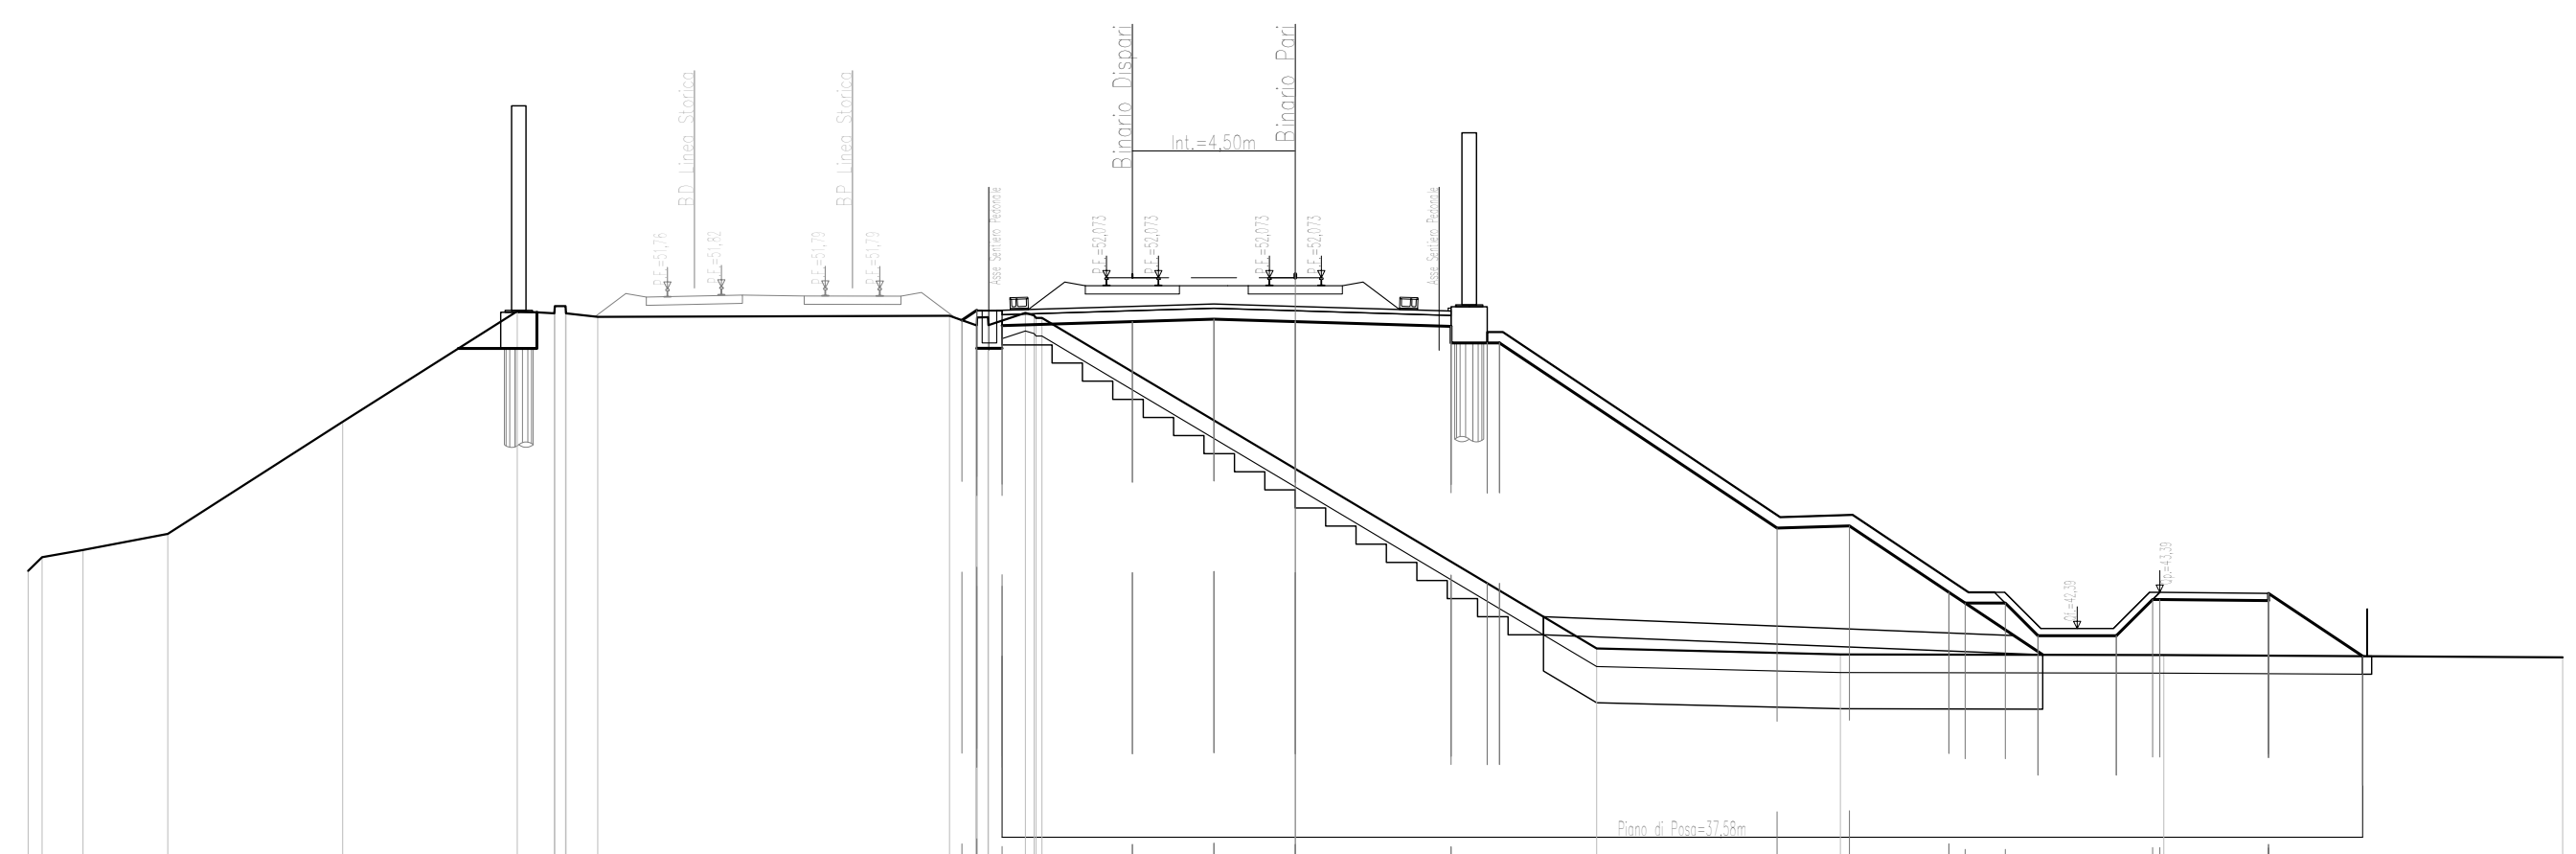


Table with 4 rows: QUOTE TERRENO, DISTANZE TERRENO, QUOTE RILEVATO, DIST.RILEVATO.

Table with 4 rows: QUOTE TERRENO, DISTANZE TERRENO, QUOTE RILEVATO, DIST.RILEVATO.

Table with 4 rows: QUOTE TERRENO, DISTANZE TERRENO, QUOTE RILEVATO, DIST.RILEVATO.

DESCRIZIONE and CODICE table with technical details and codes.

NOTE GENERALI

CARATTERISTICHE DEI MATERIALI

Project information block including logos for SRFI and ITALFERR, contract details, and a project status grid.