
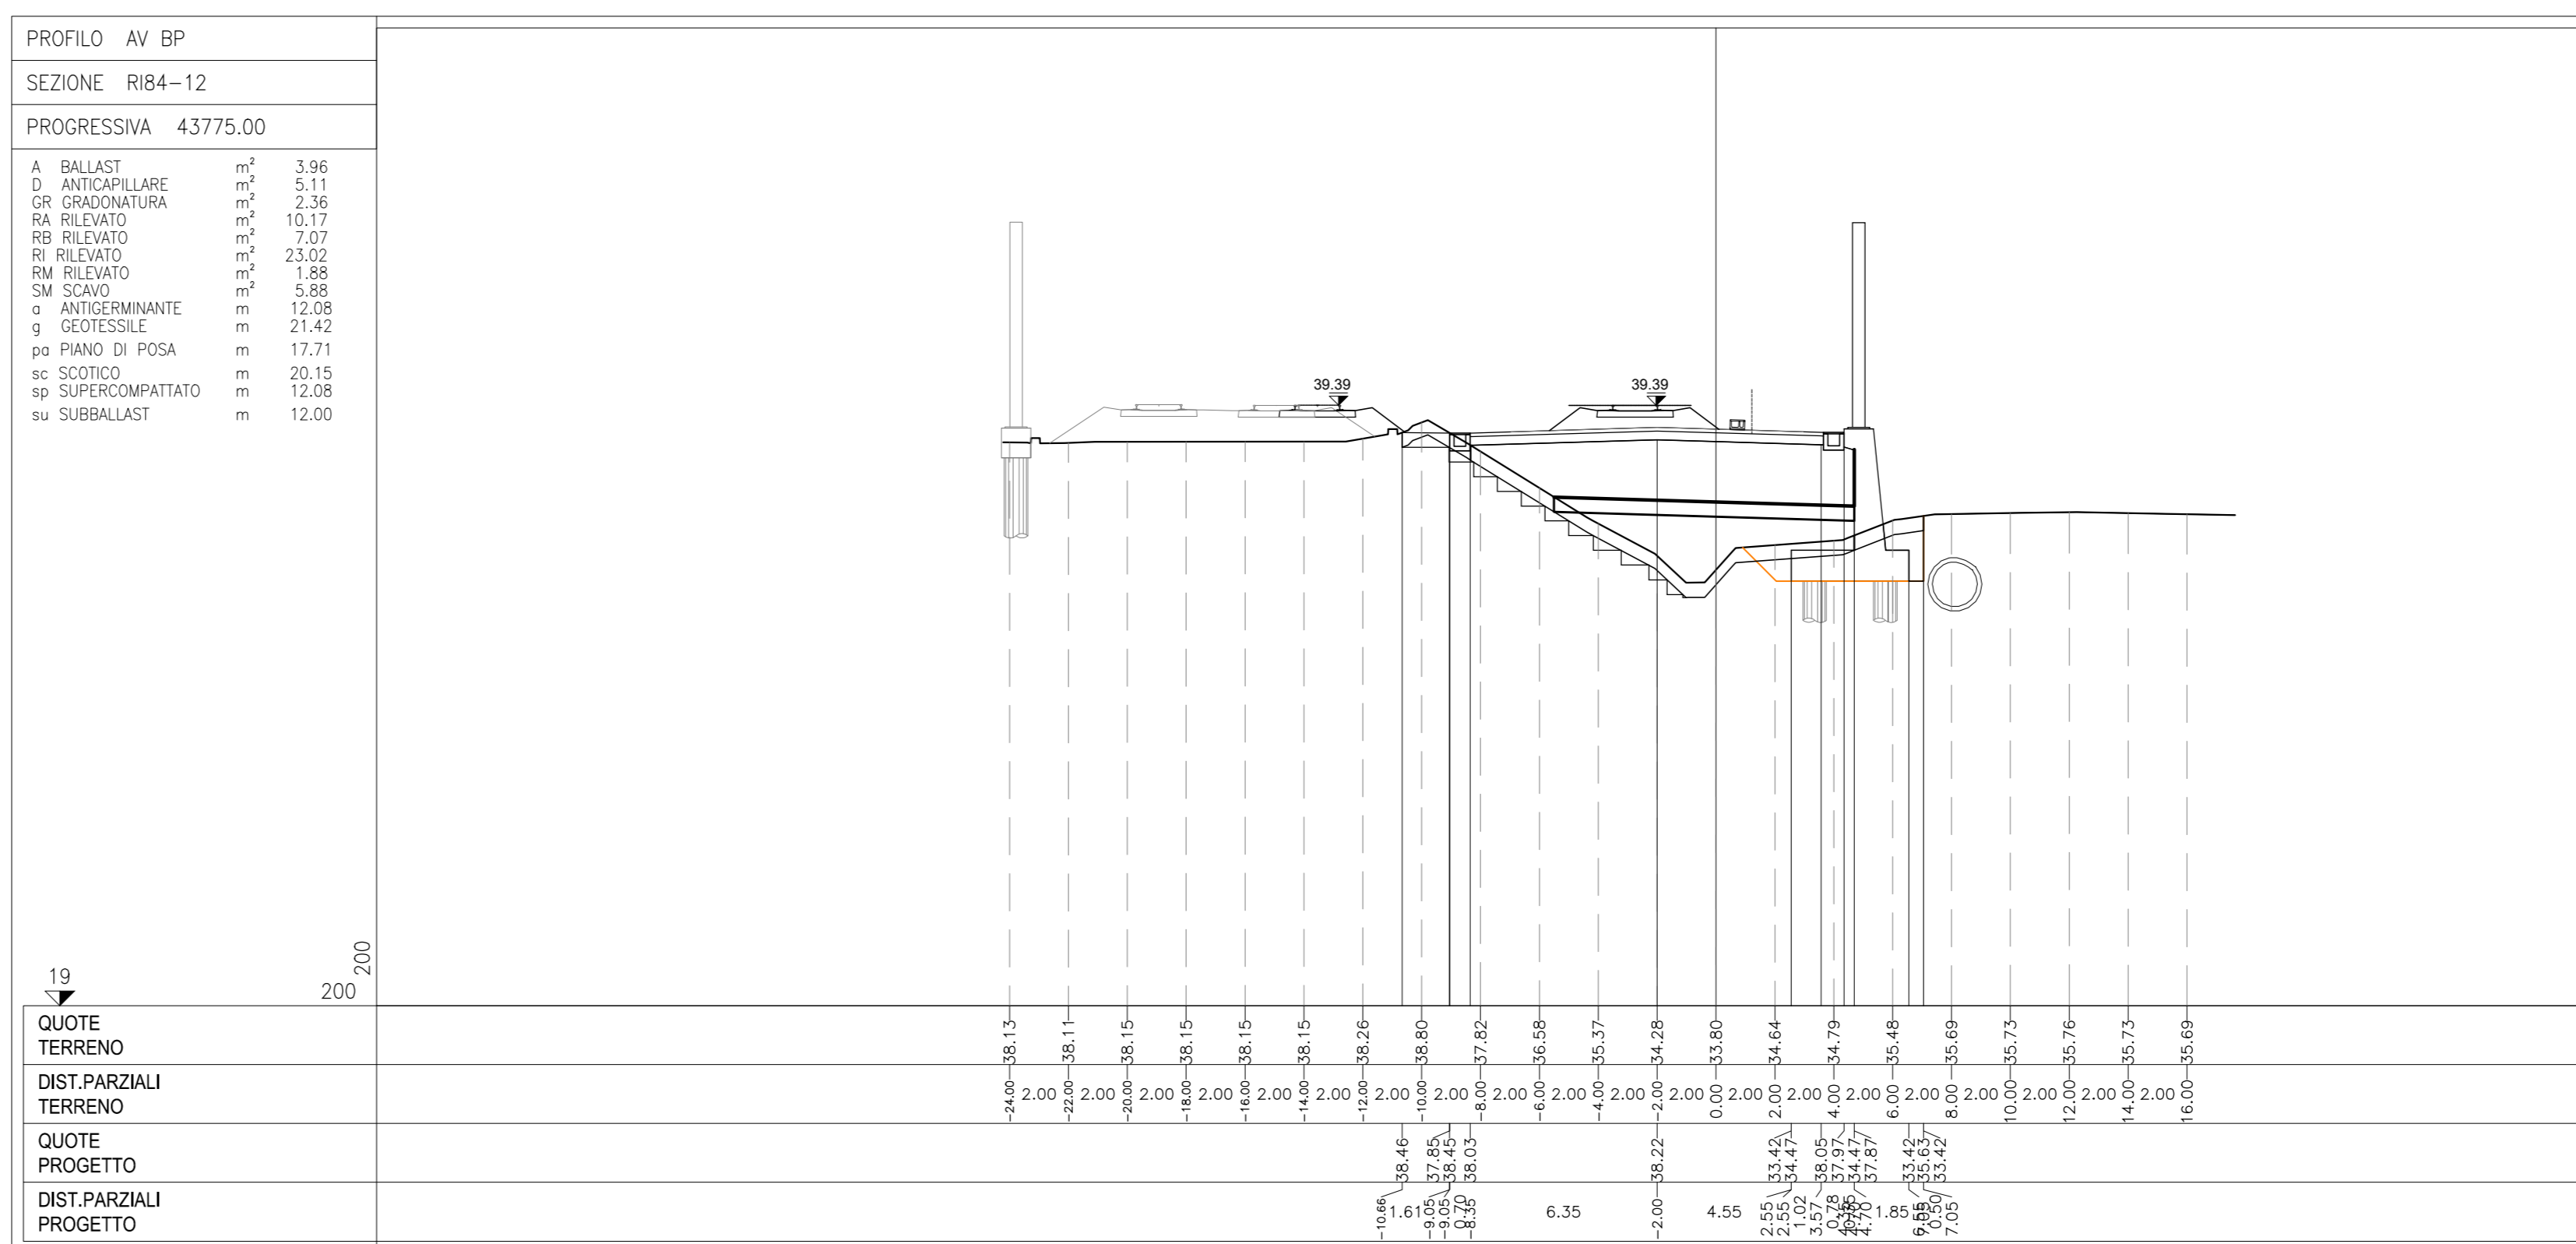
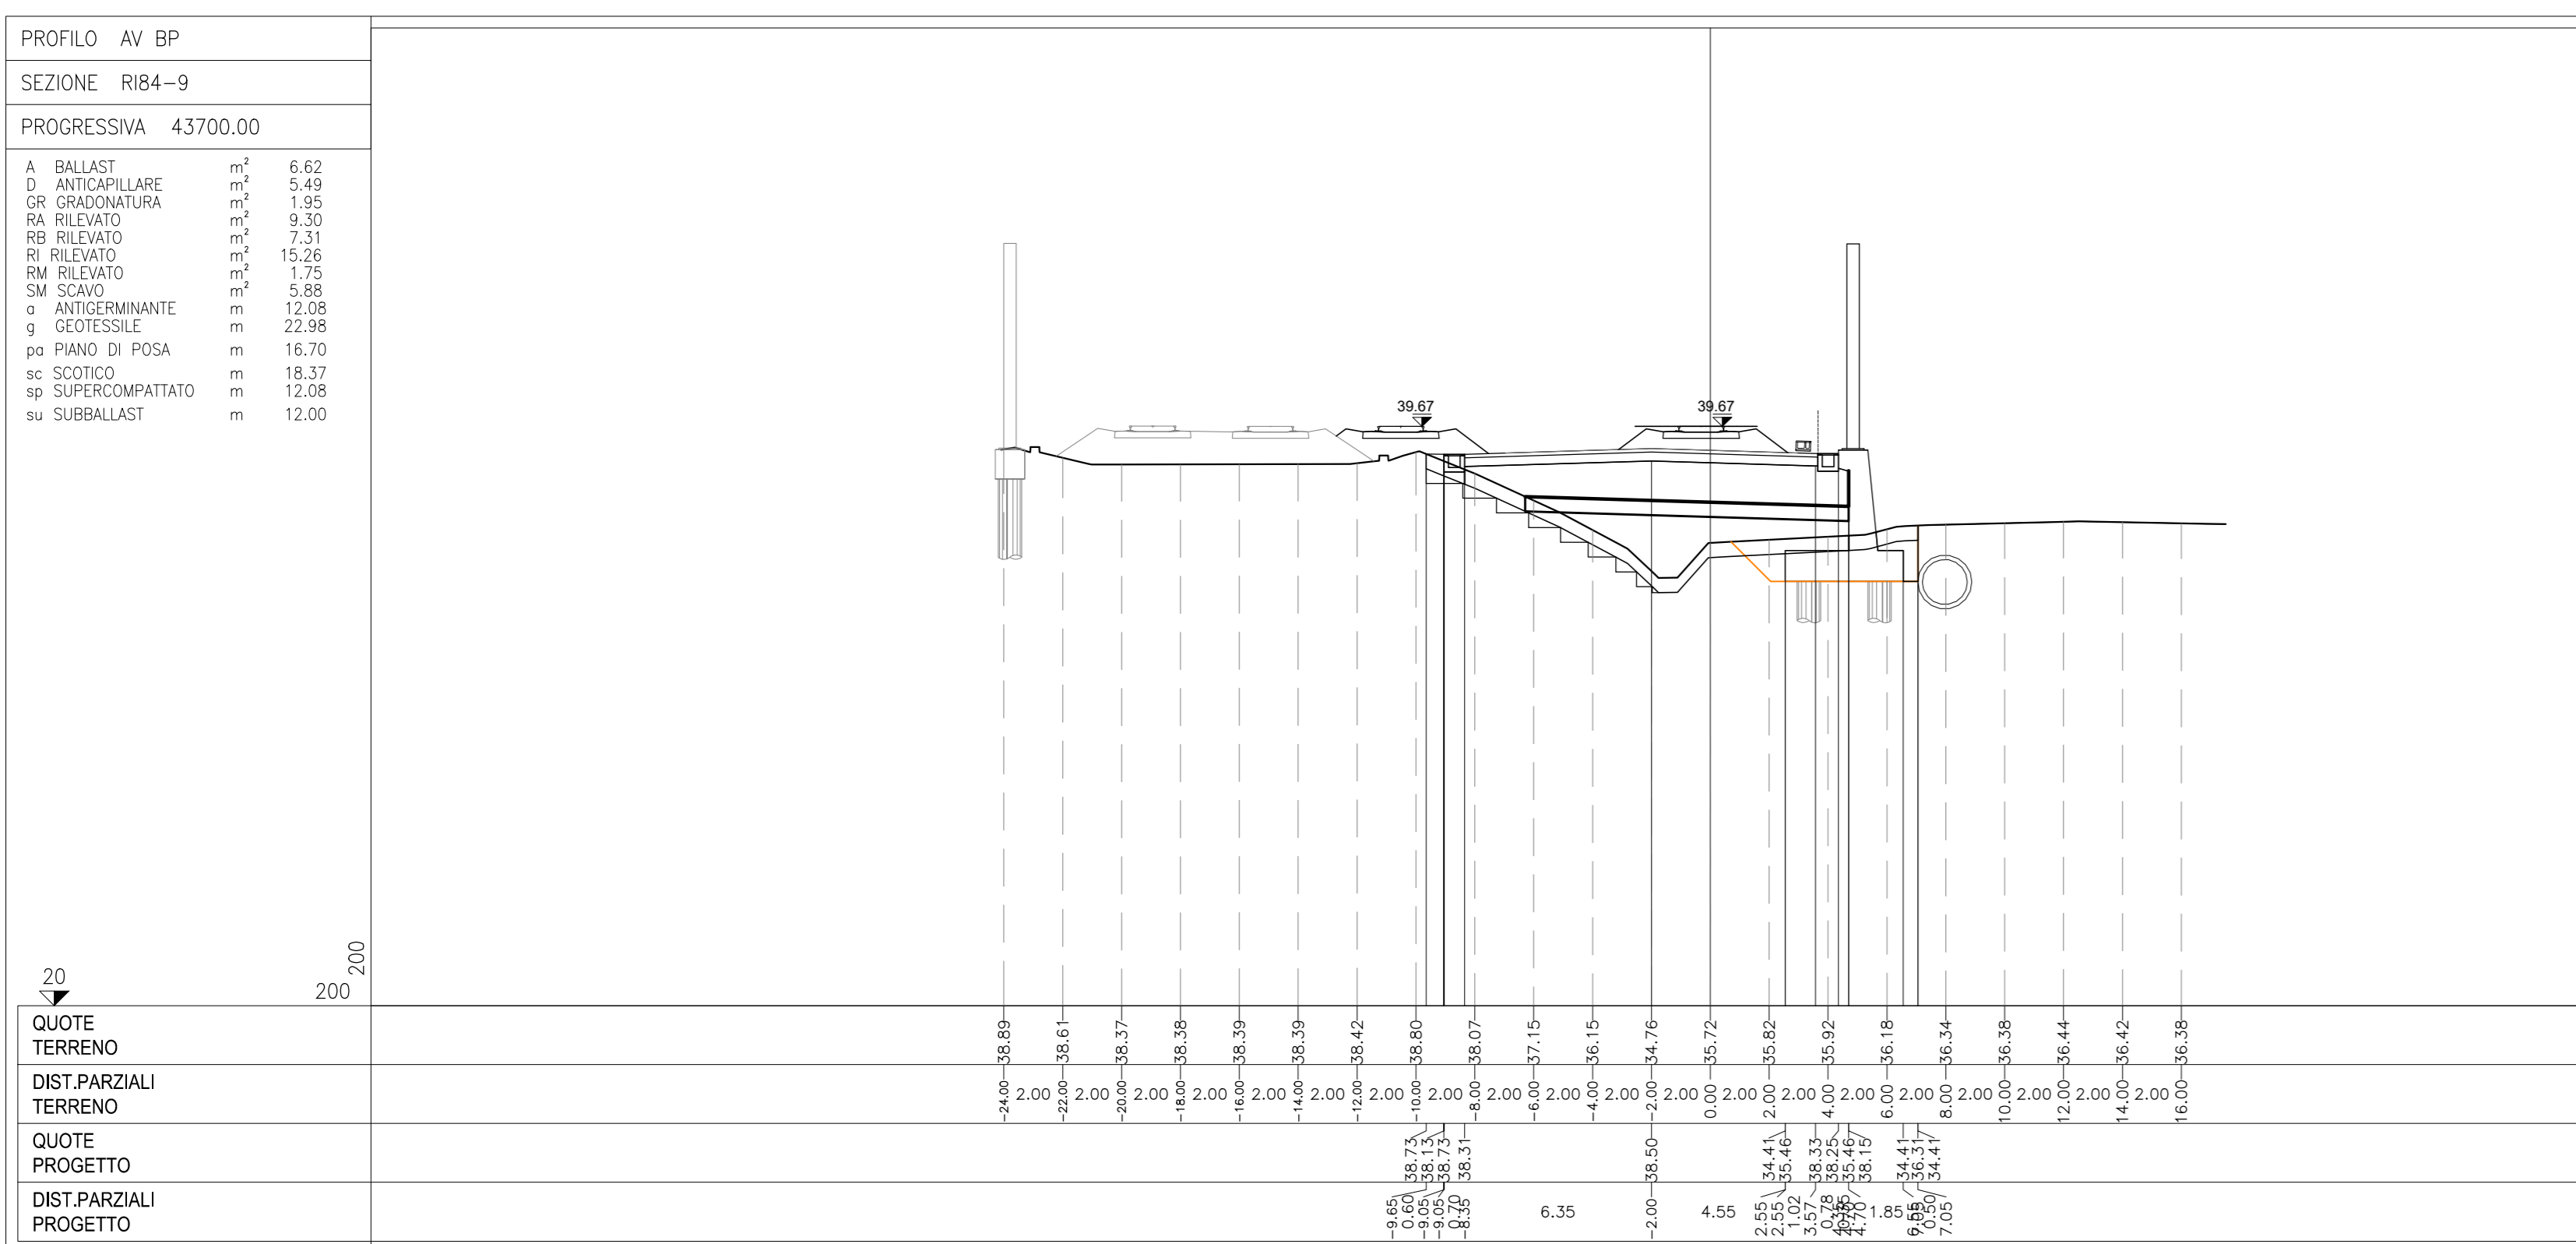
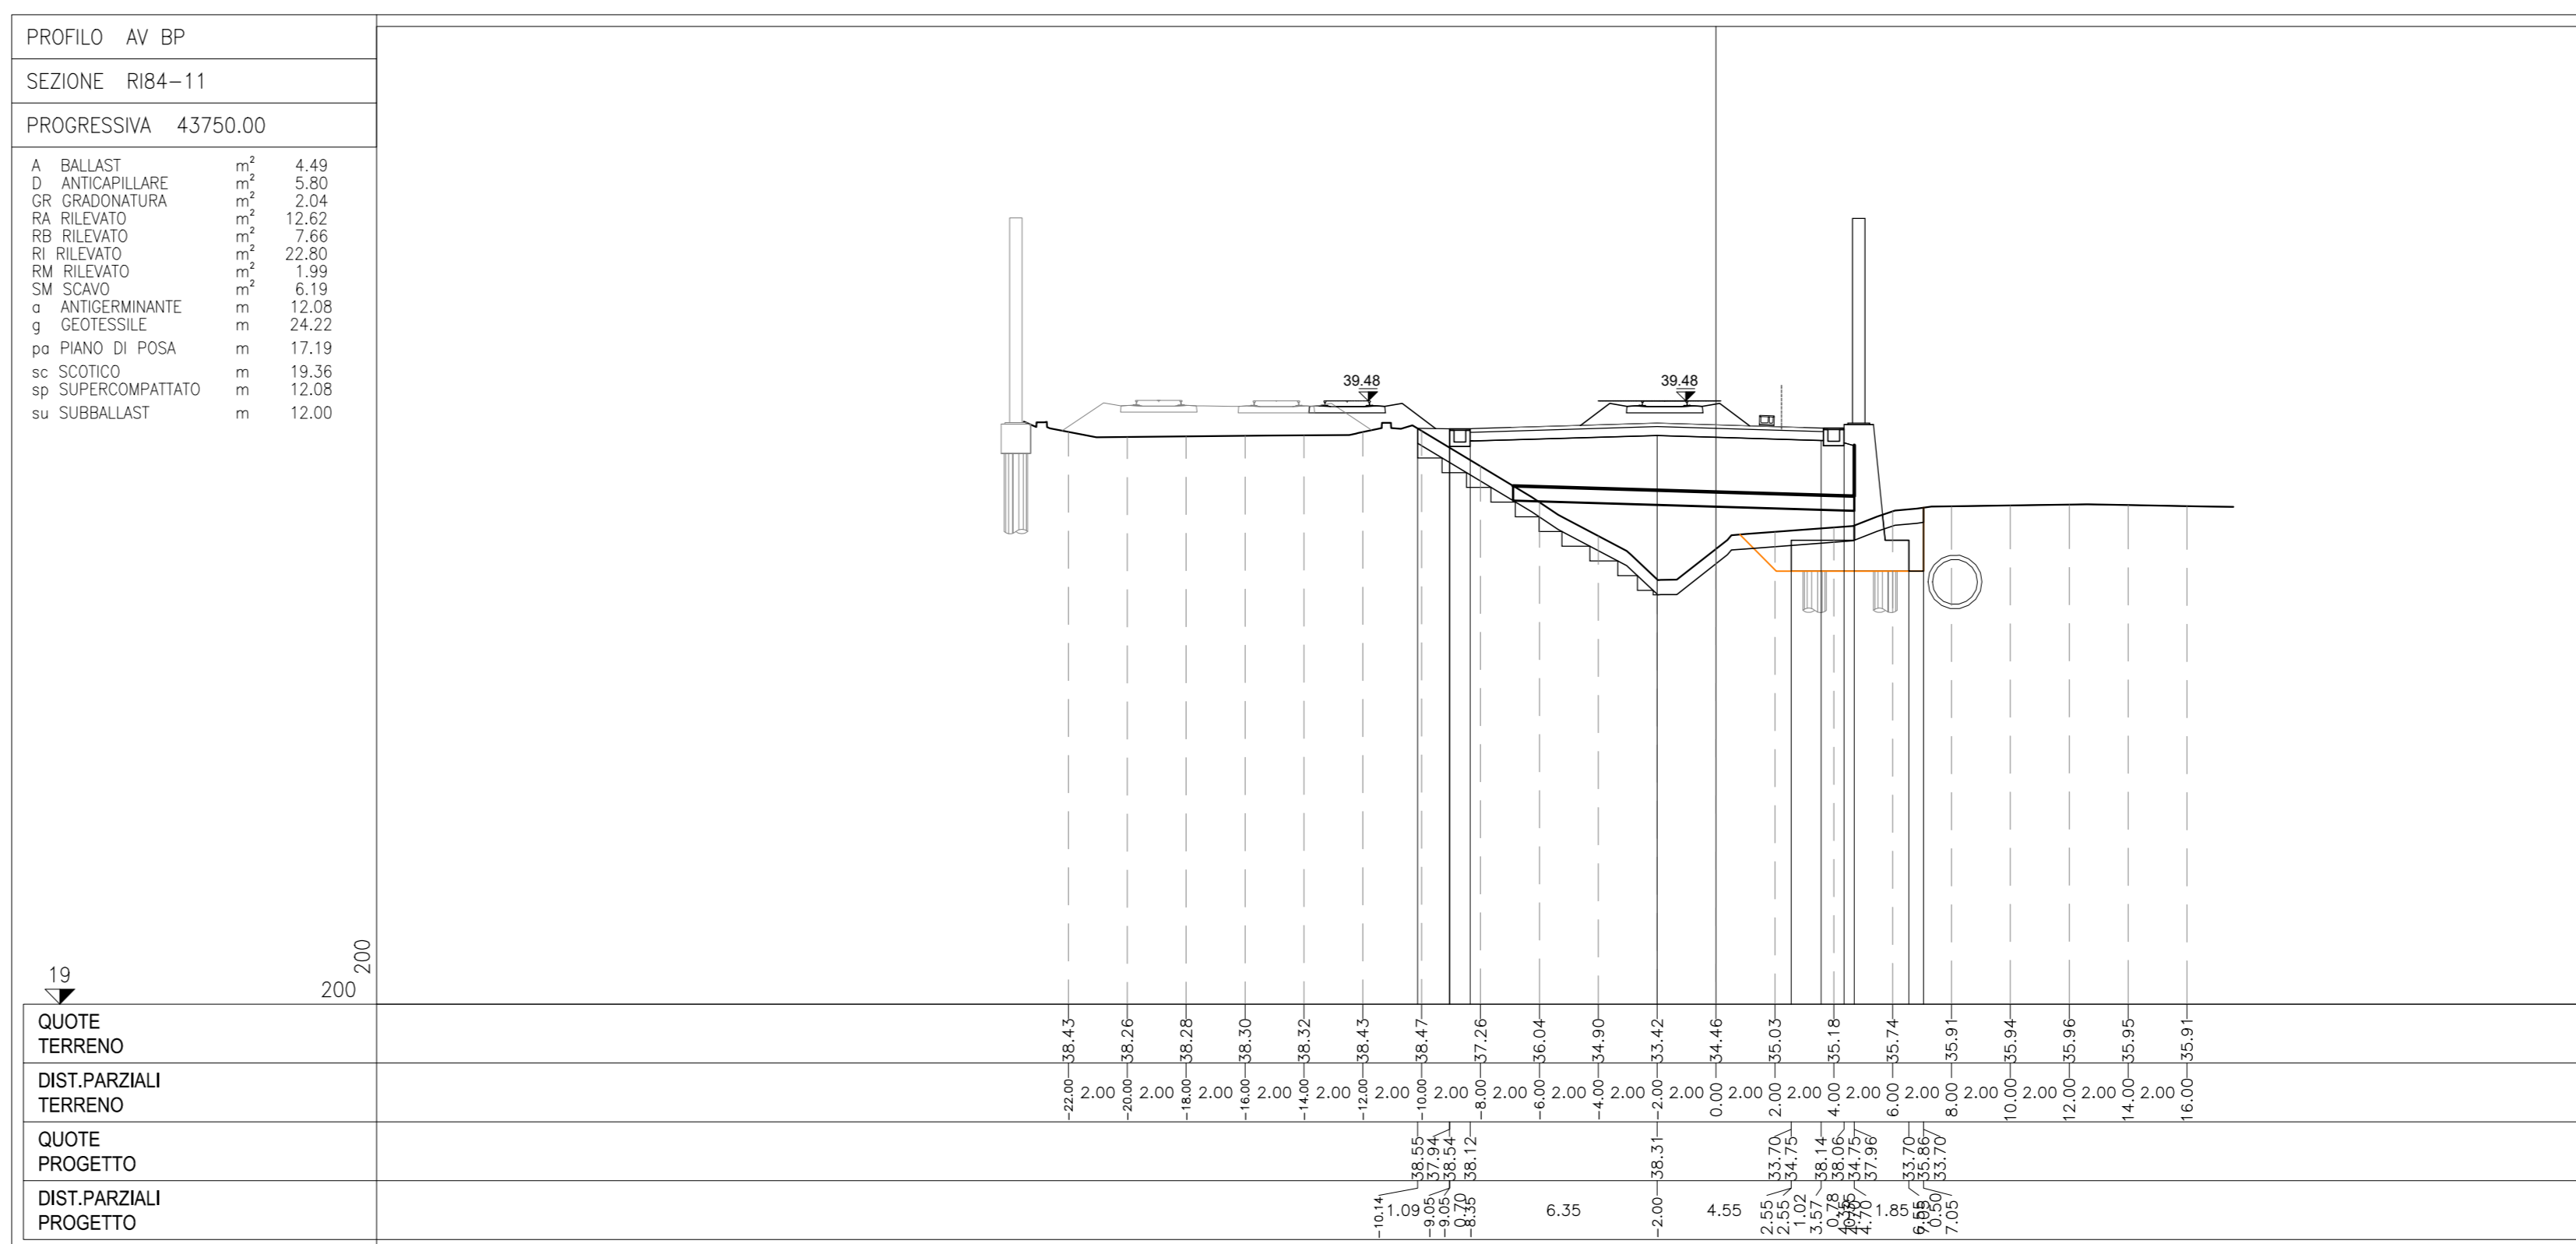
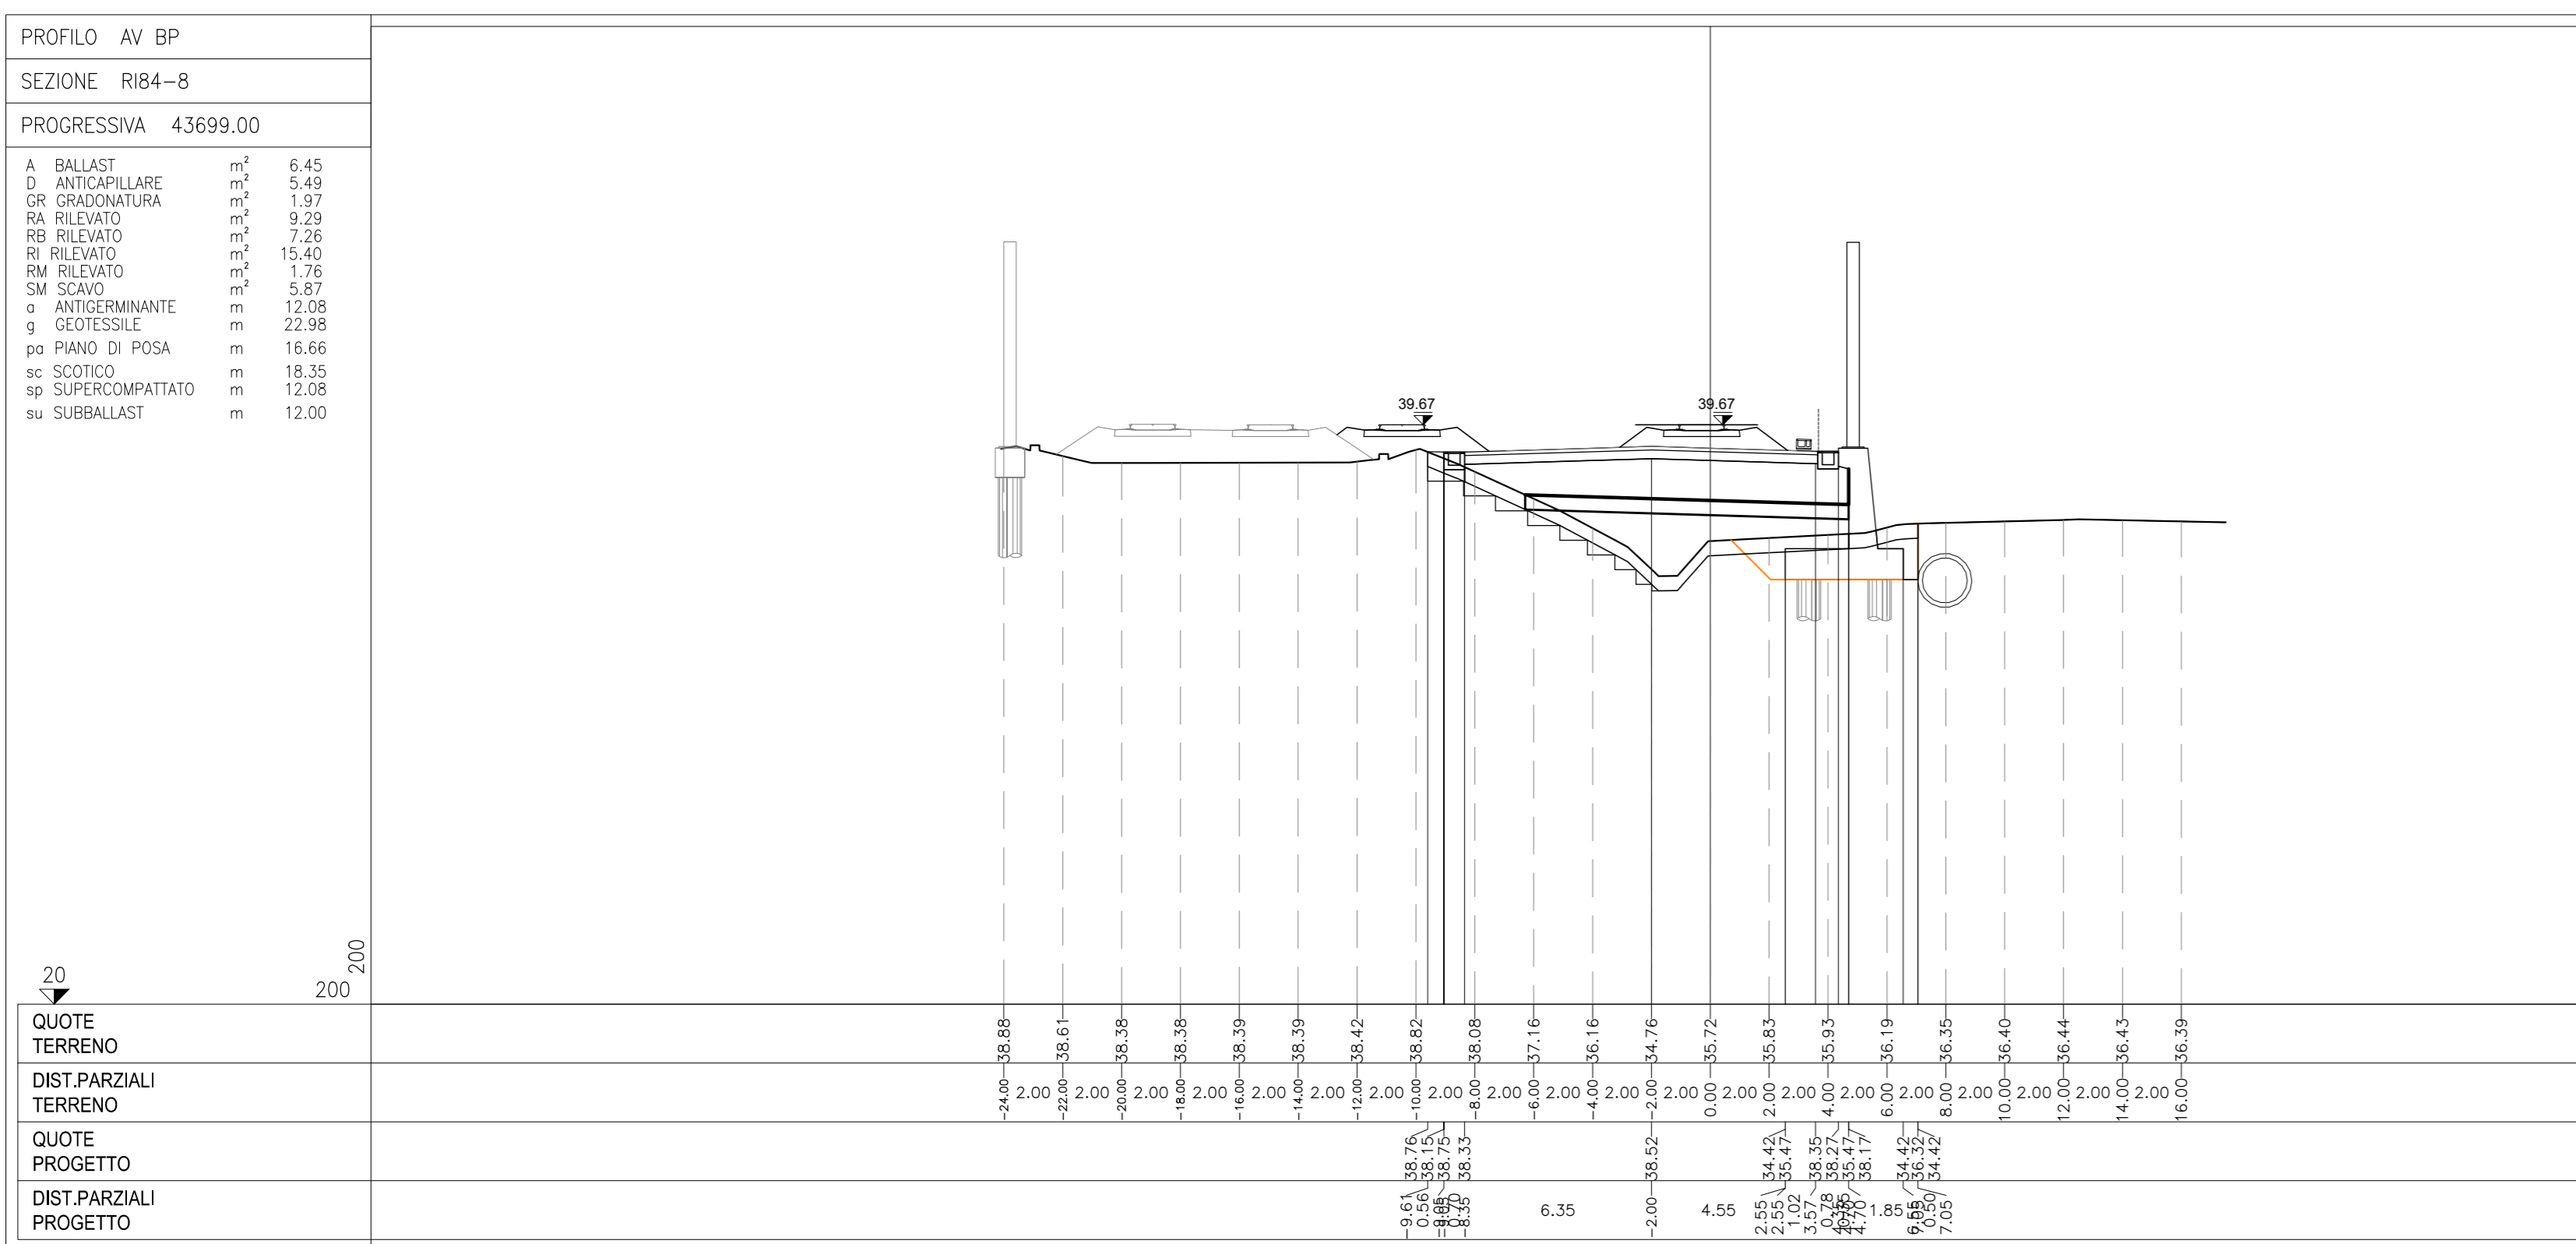
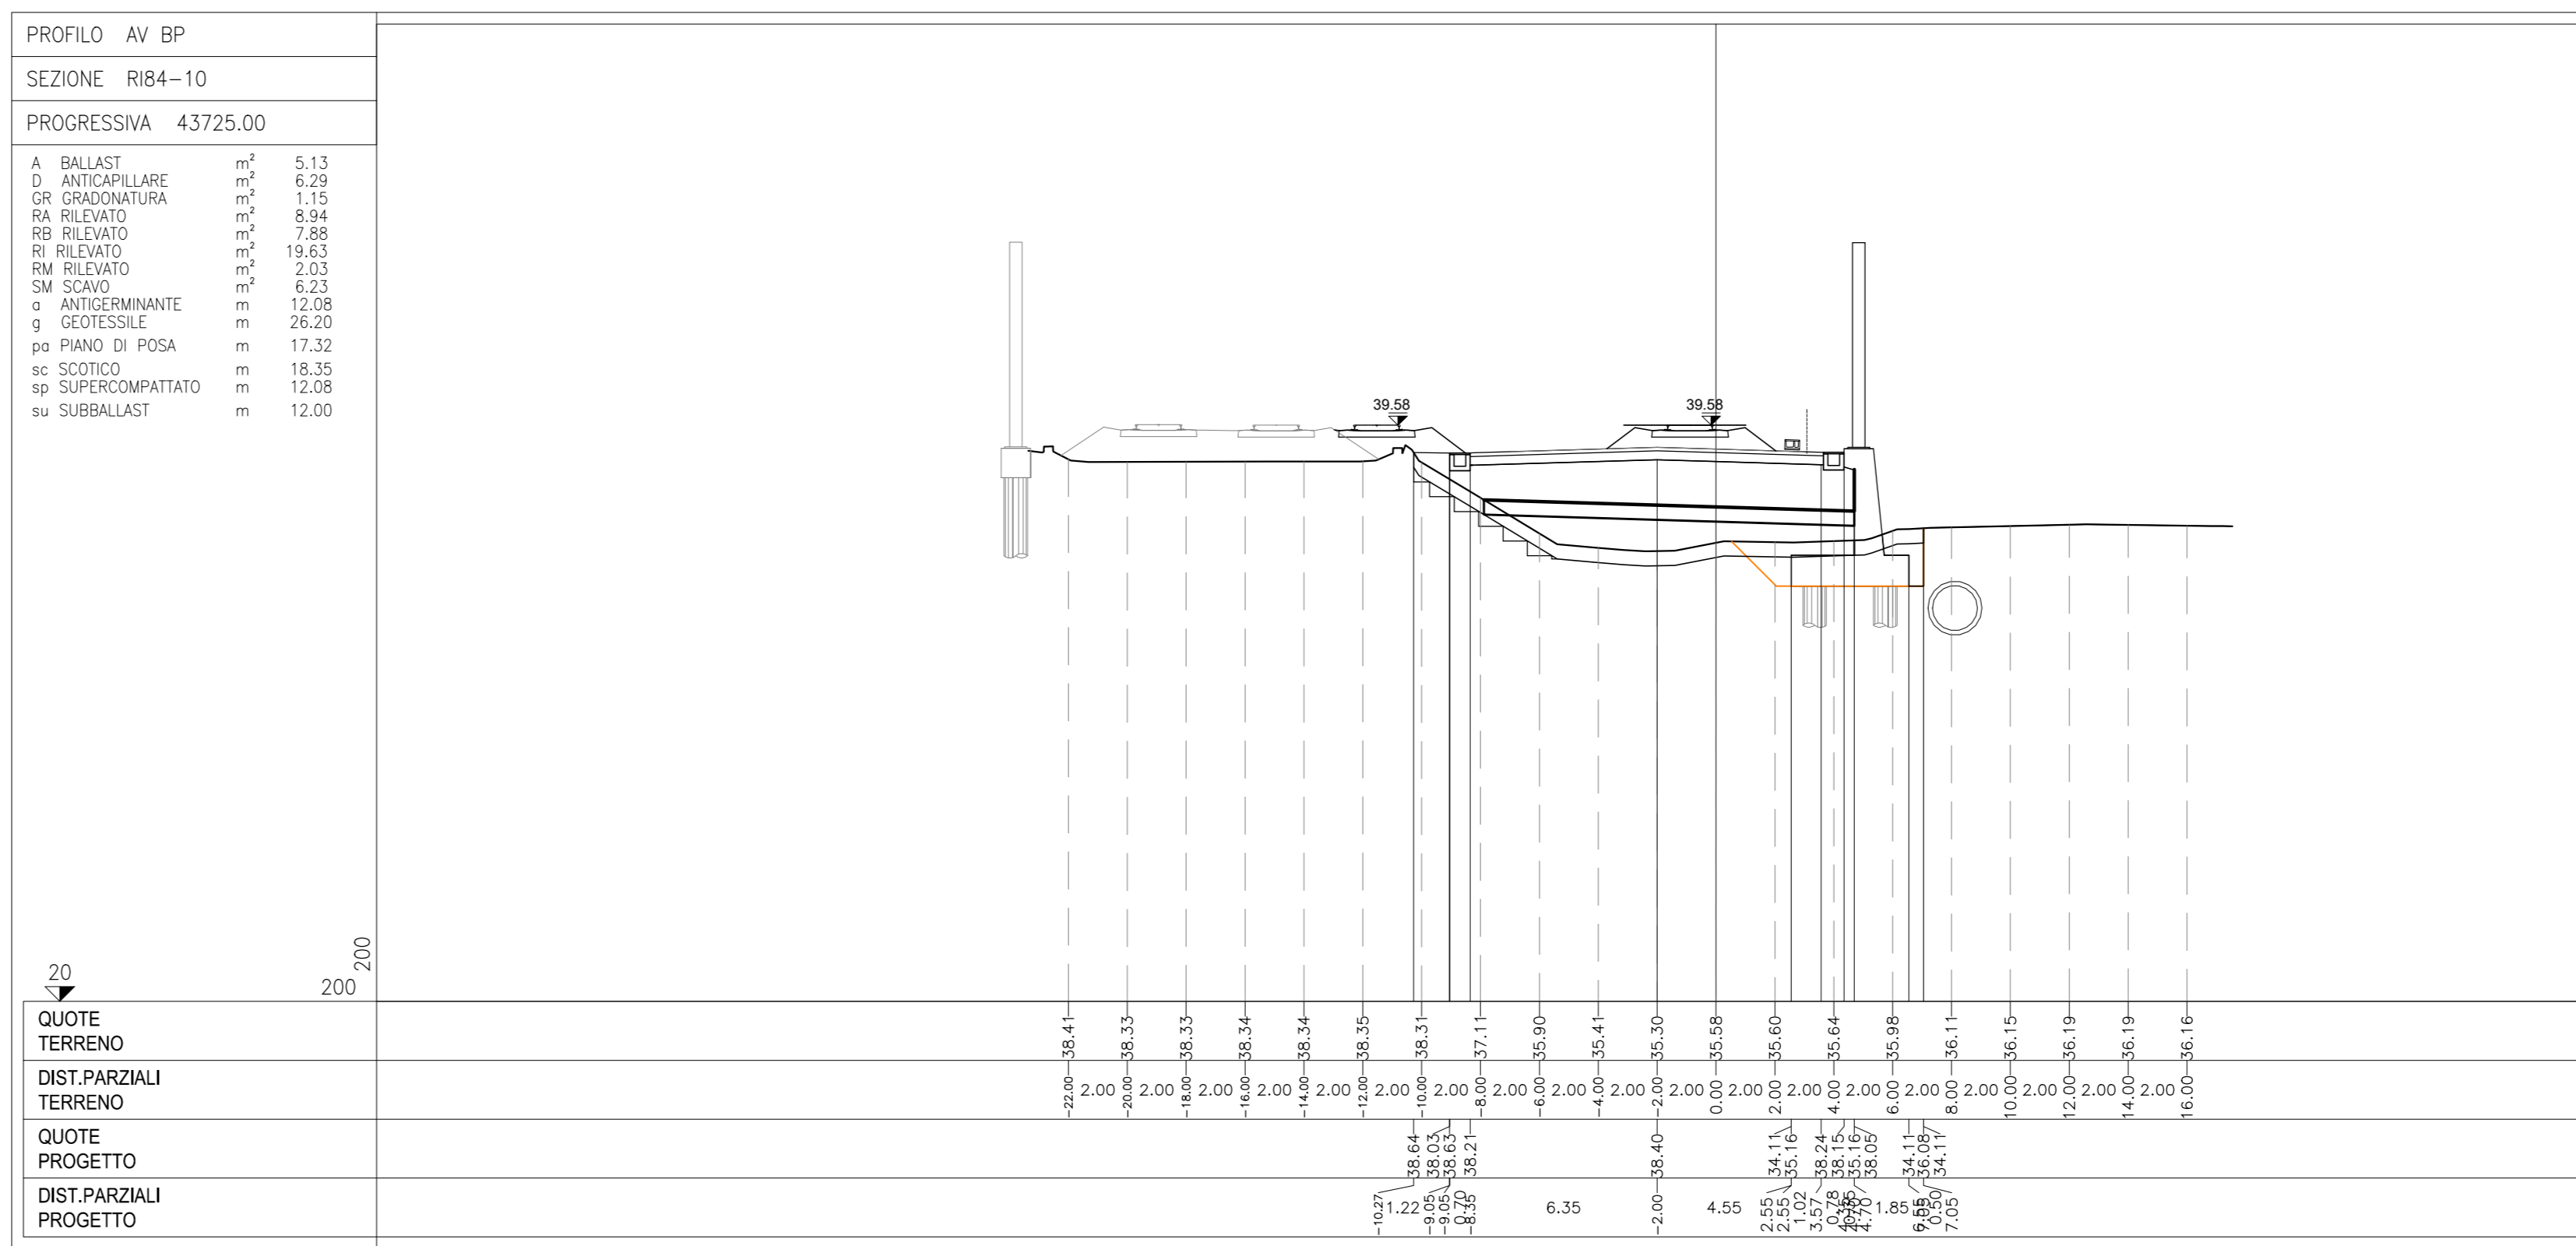


Table with 2 columns: DESCRIZIONE and CODICE. Contains project details, material specifications, and reference drawings.

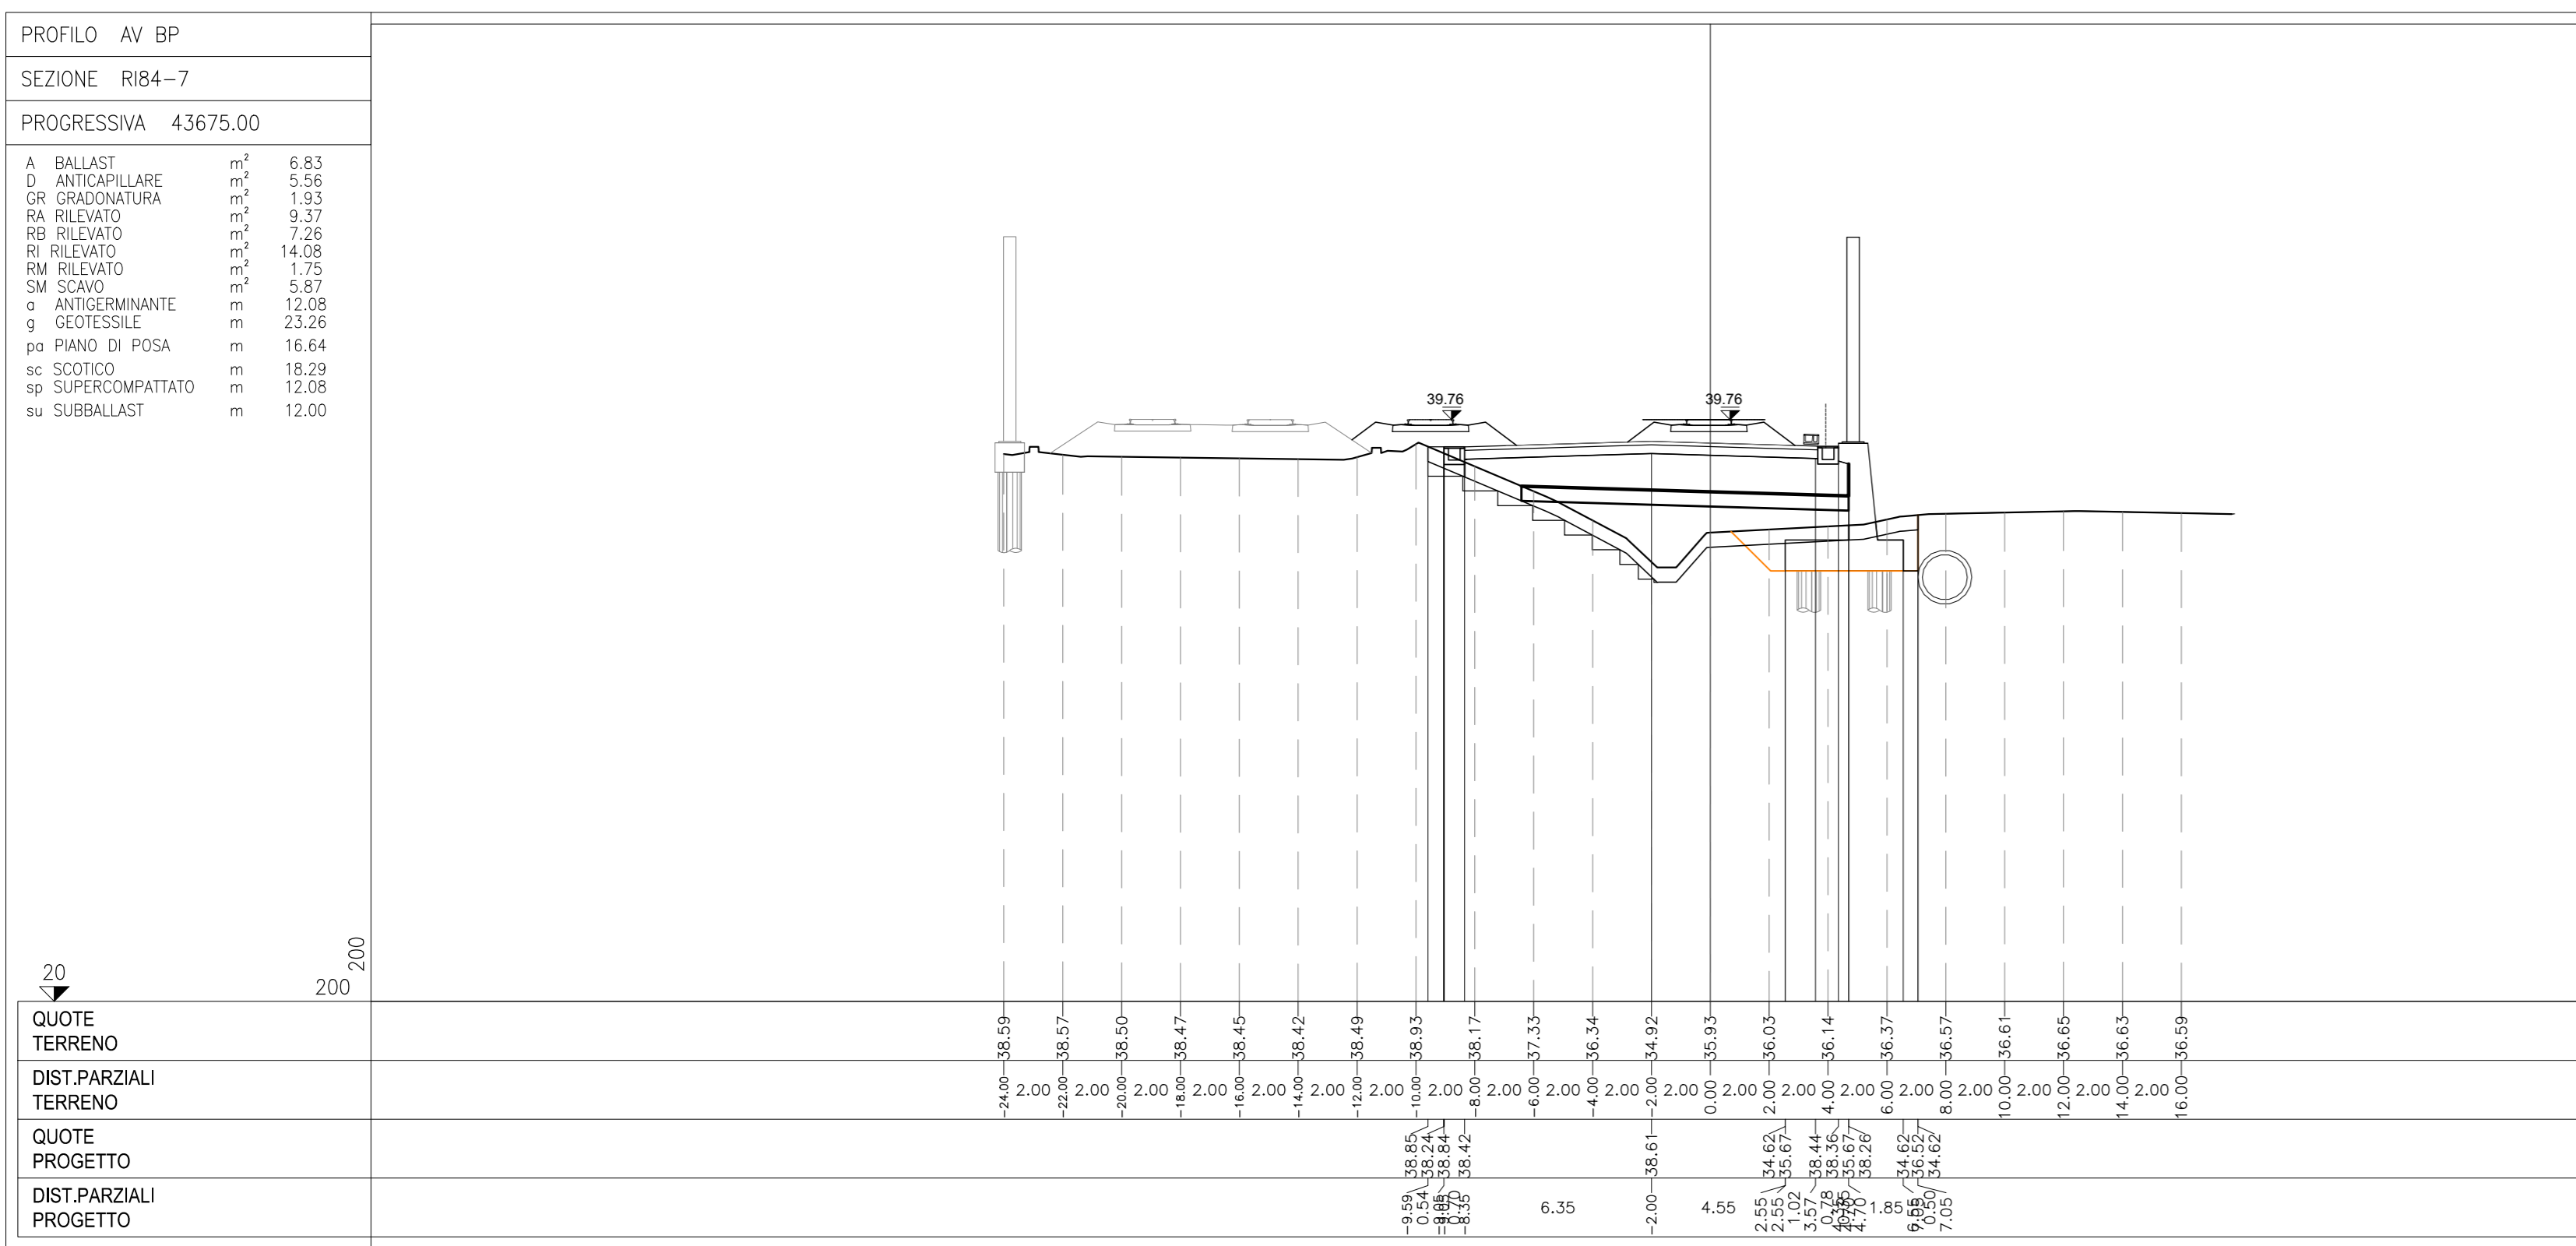

NOTE GENERALI

CARATTERISTICHE DEI MATERIALI

Administrative block containing logos for RFI and Italferr, project name, contractor information, and technical drawing management tables.