


DETTAGLIO STRATIGRAFIE

SCALA 1:1000

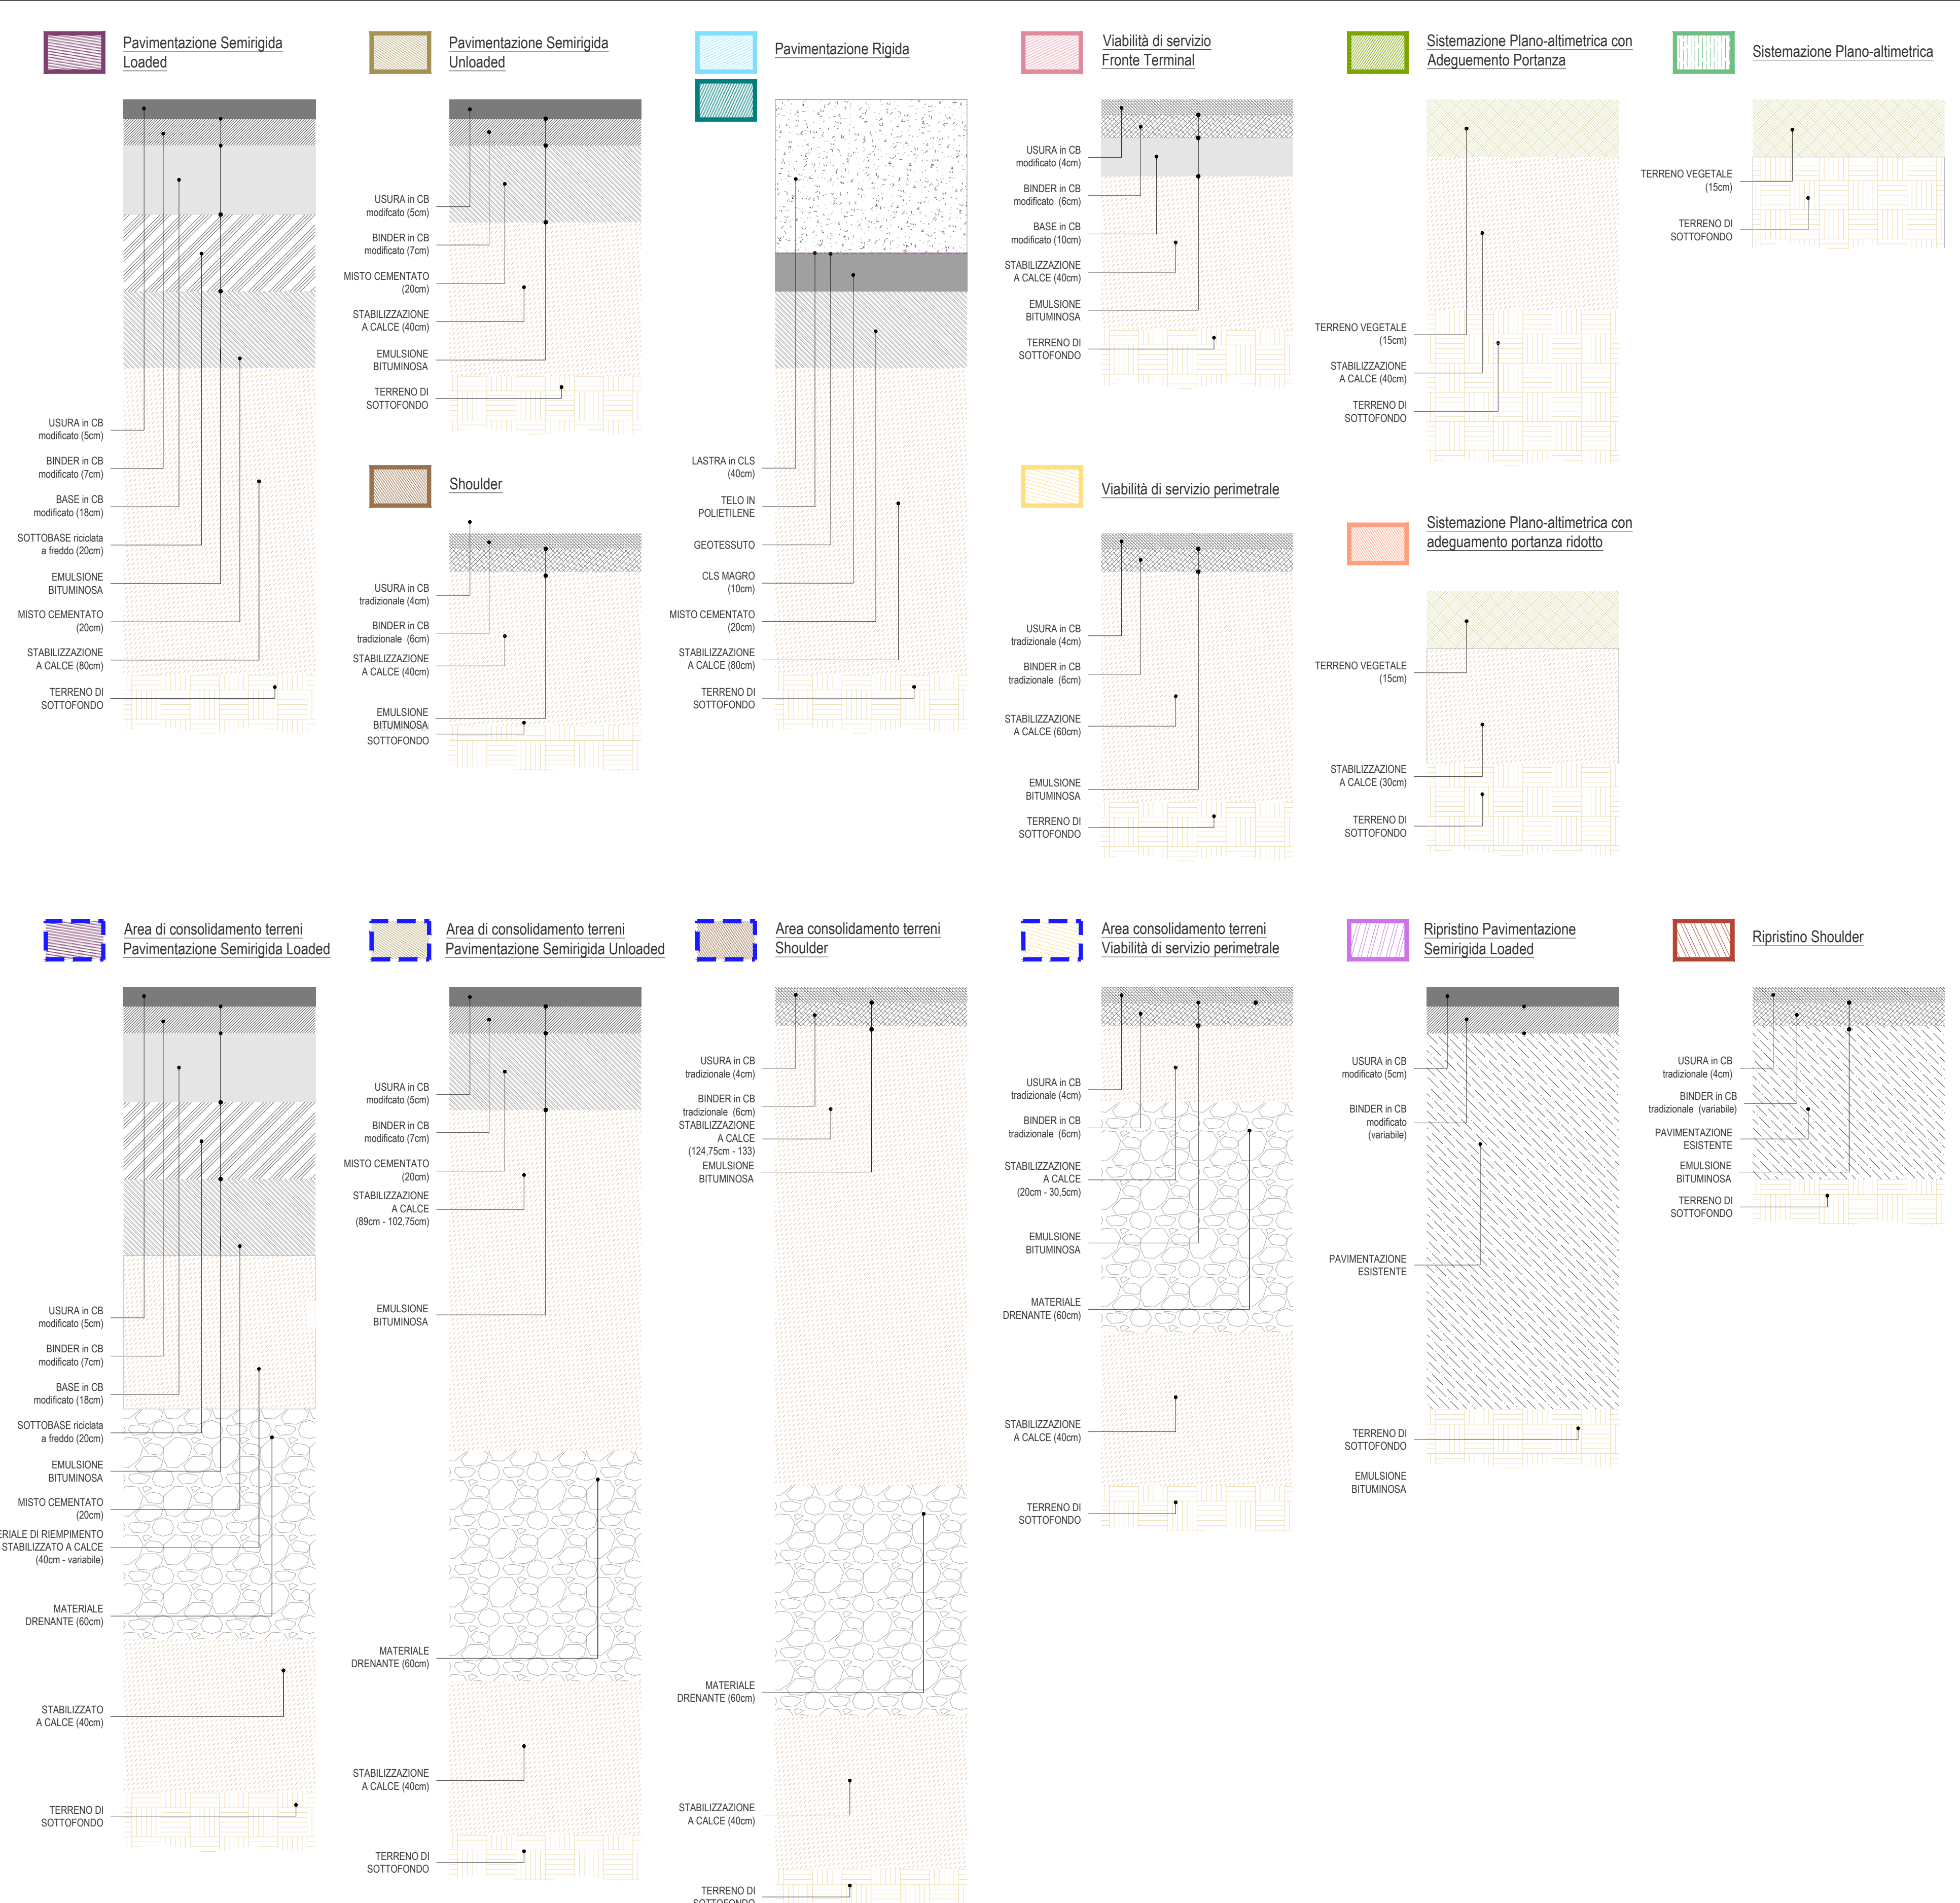

REVISIONI		REVISIONI	DESCRIZIONE
REV	DATA	00	03/2024
01	03/2024	01	Emissione per procedura VIA-VAS
02		02	
03		03	
04		04	
05		05	
06		06	

PROGETTO	00	03/2024	00	03/2024	00	03/2024
REVISIONI	00	03/2024	01	03/2024	02	03/2024
VERIFICATO	00	03/2024	01	03/2024	02	03/2024
APPROVATO	00	03/2024	01	03/2024	02	03/2024

