

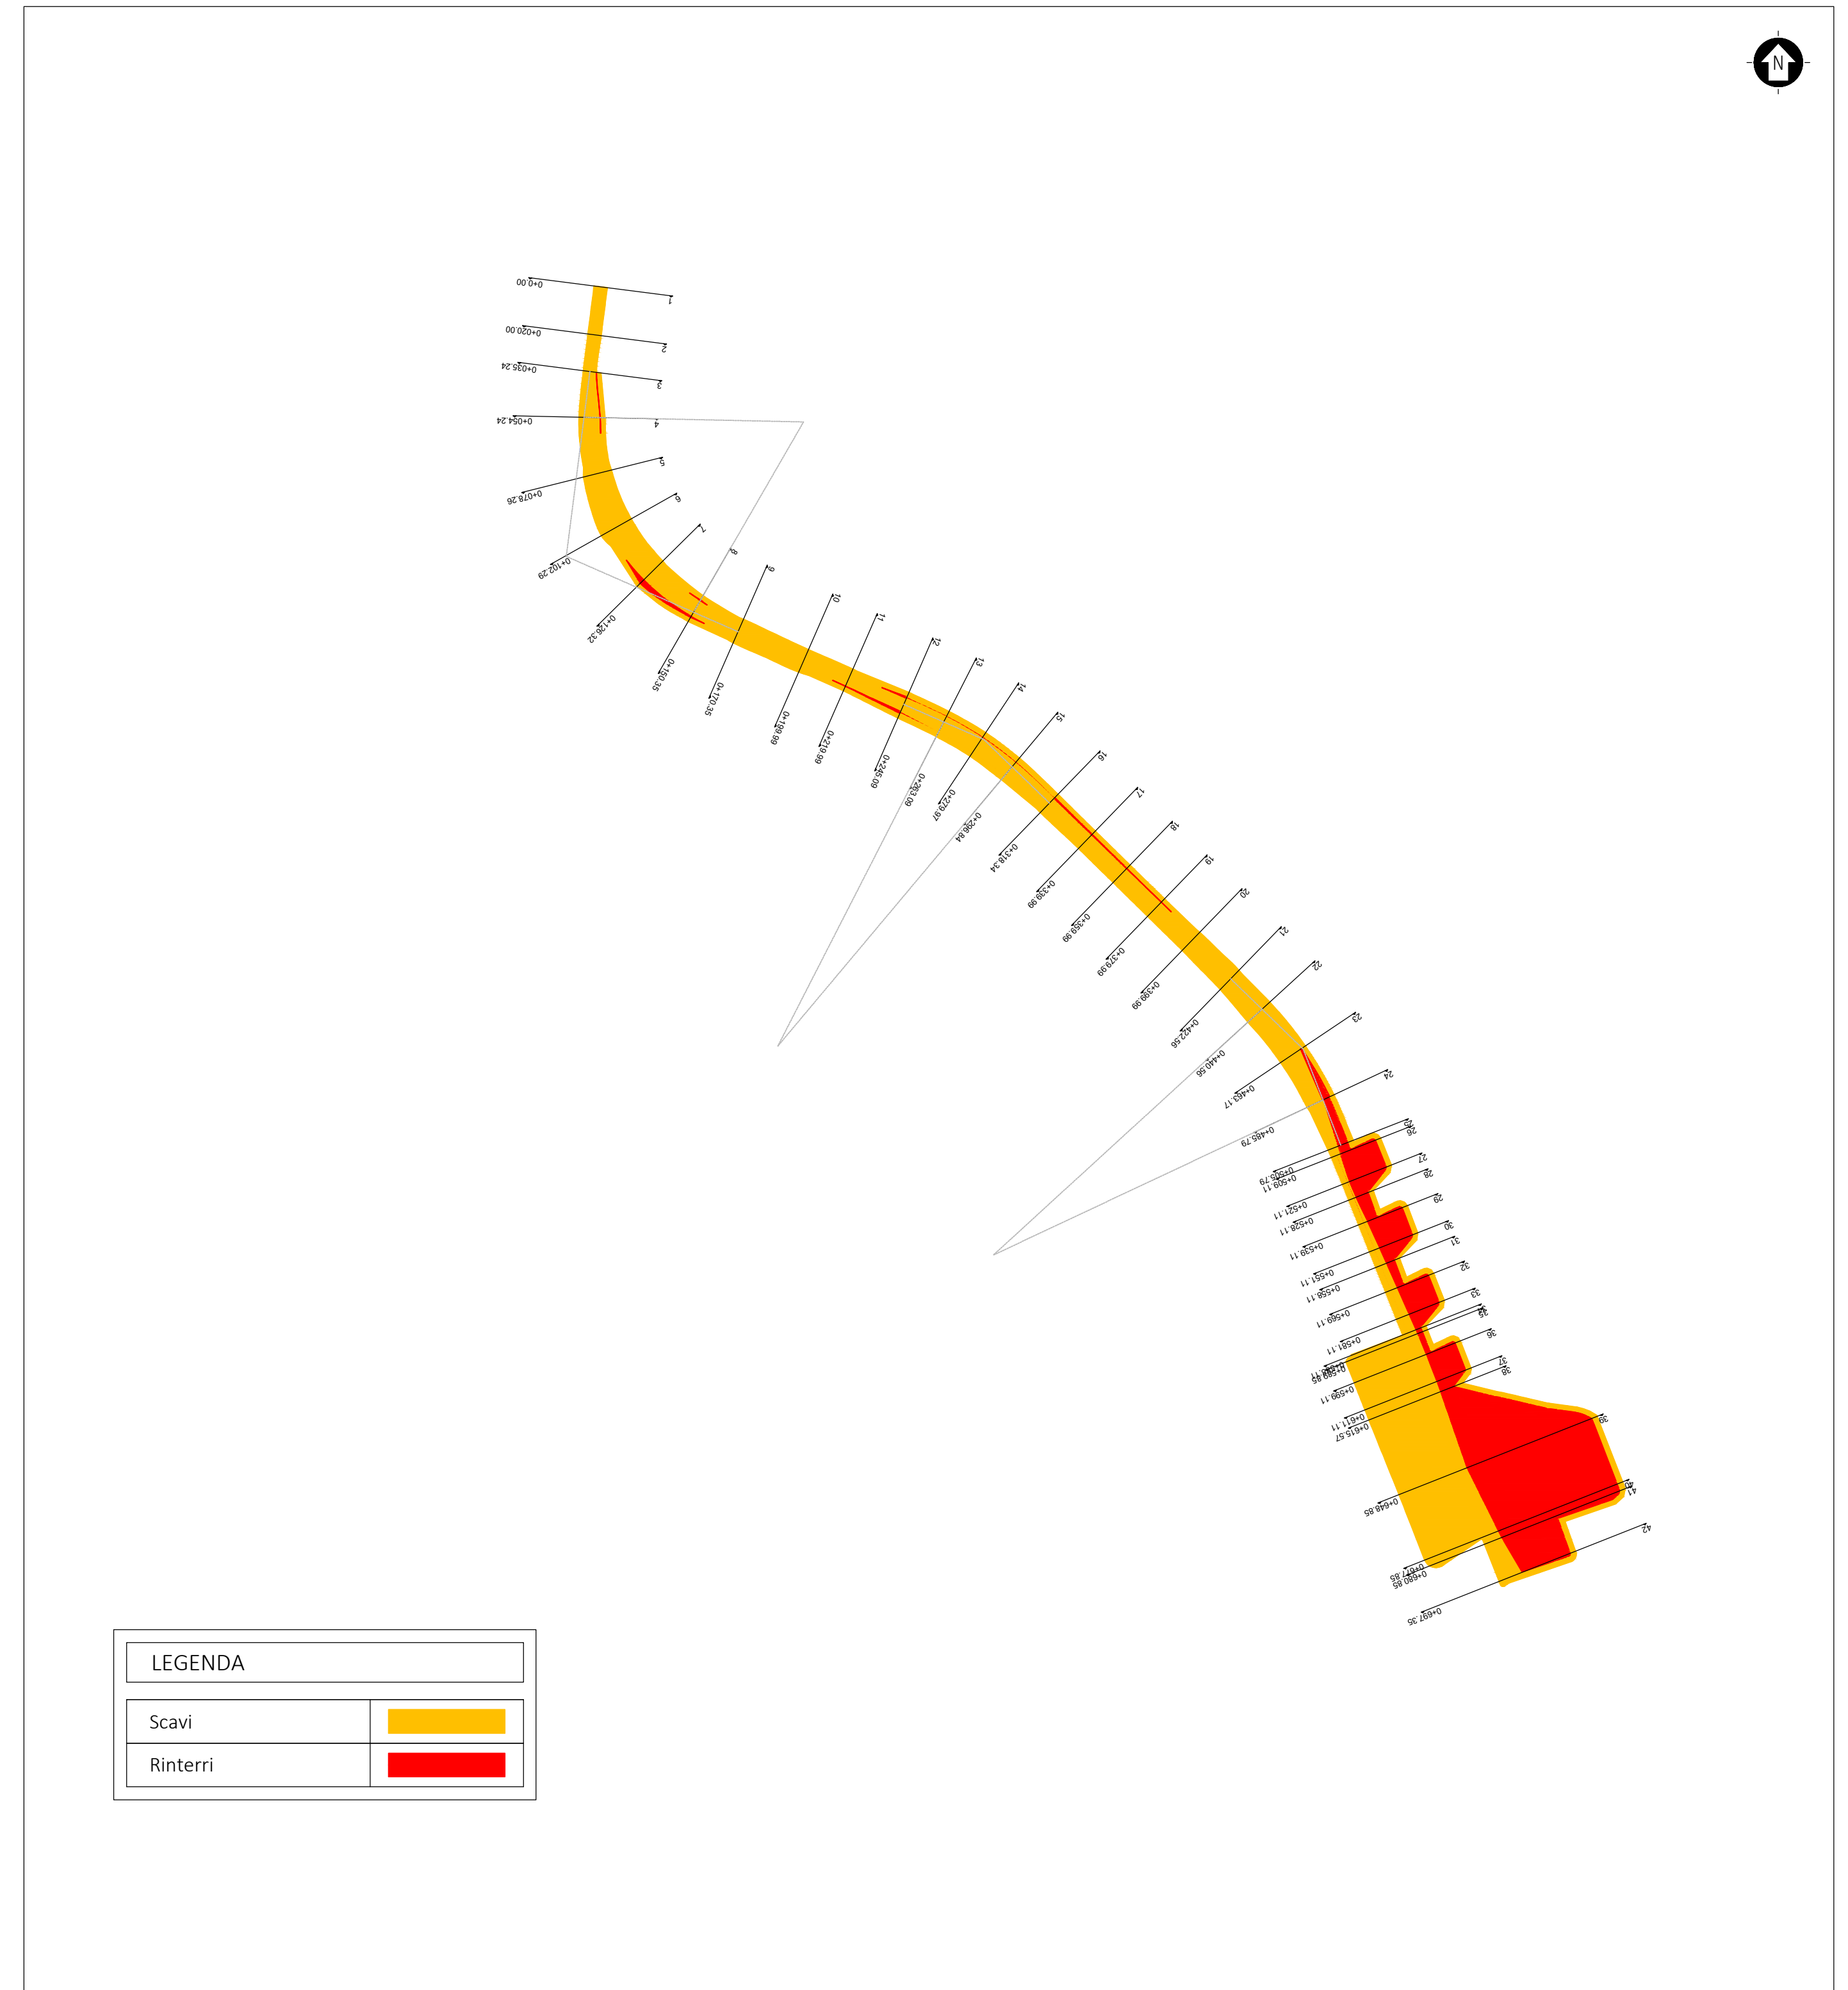


TRN\_02

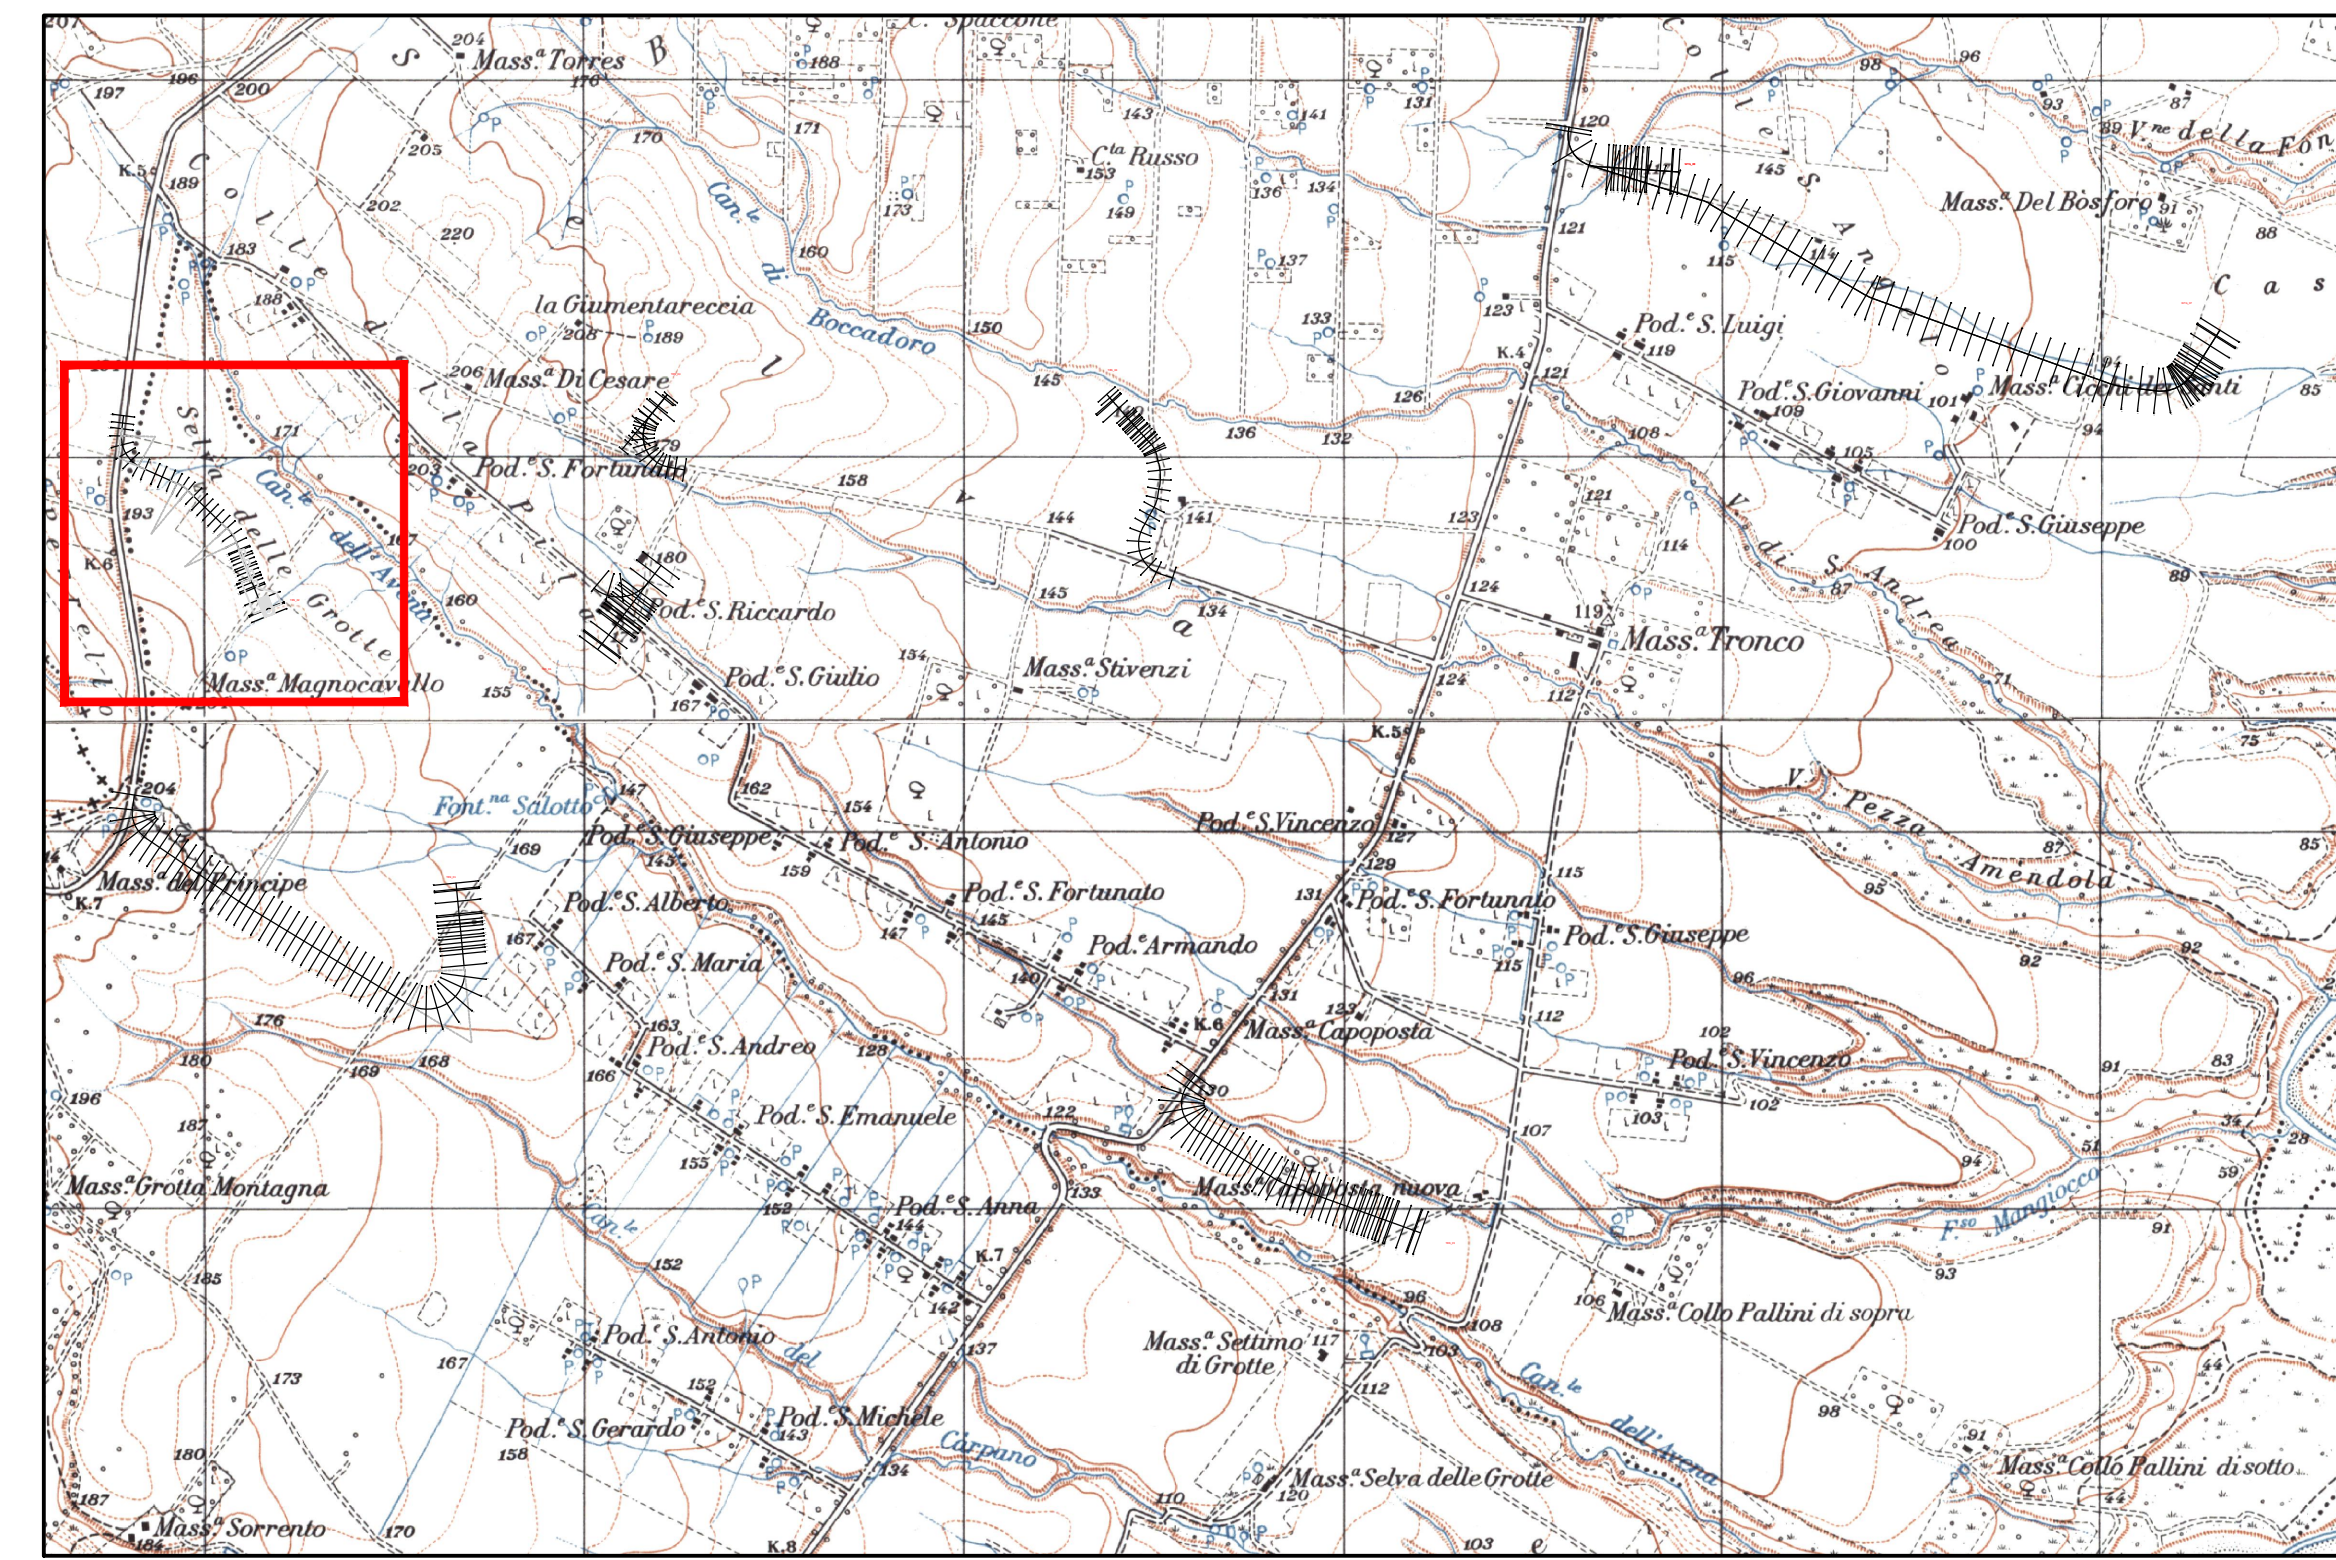

COROGRAFIA  
SCALA 1:20000

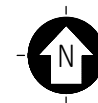

1	2	
W11										SEZIONE										DIRETTORE										AUTORE										DATA	

SKI 12 S.R.L. Via Caradosso, 9 - 20123, Milano (MI) C.F. 11948030967		SKI 12 S.R.L. Via Caradosso, 9 - 20123, Milano (MI) C.F. 11948030967	
WIND FARM "TRONCO" - IMPIANTO EOLICO DA 52,8 MW Comuni di Serracapriola e Torremaggiore (FG)			
TRN02-TRACCIAMENTO E AREE SCAVO RIPORTO		T12.2	