


TAV. 9-A

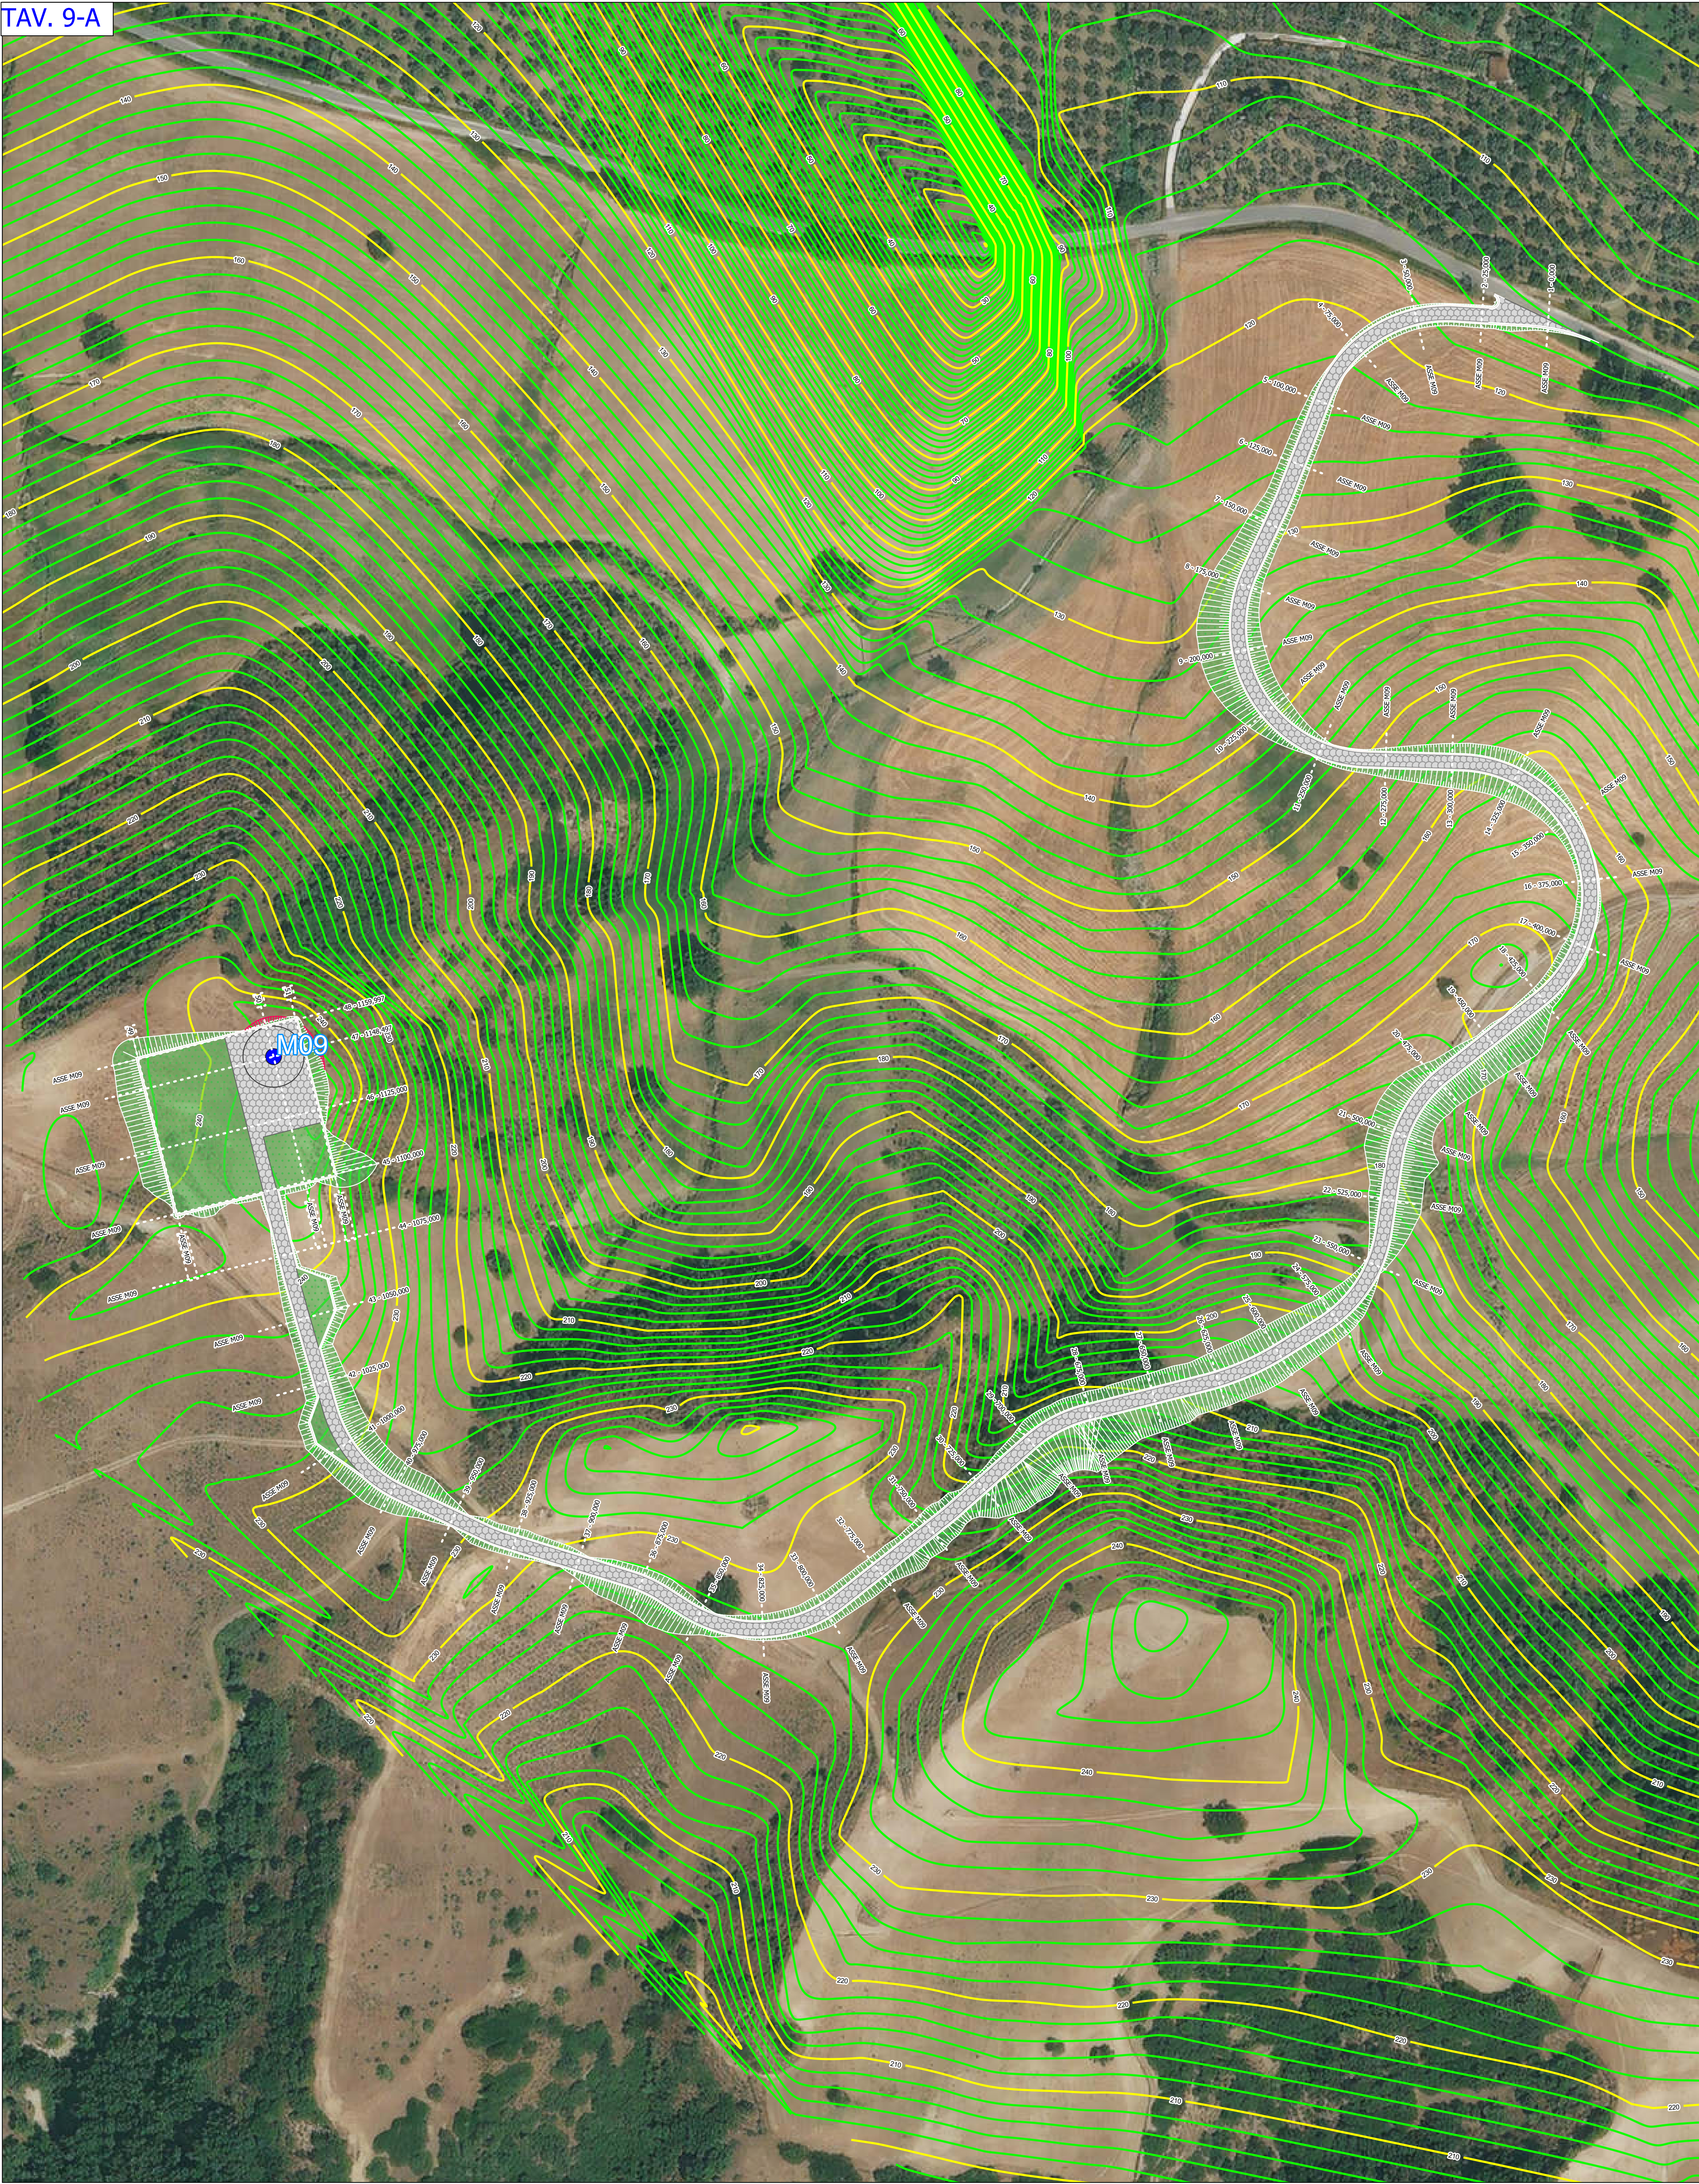

TAV. 9-B

