




Vista frontale - Scala 1:50

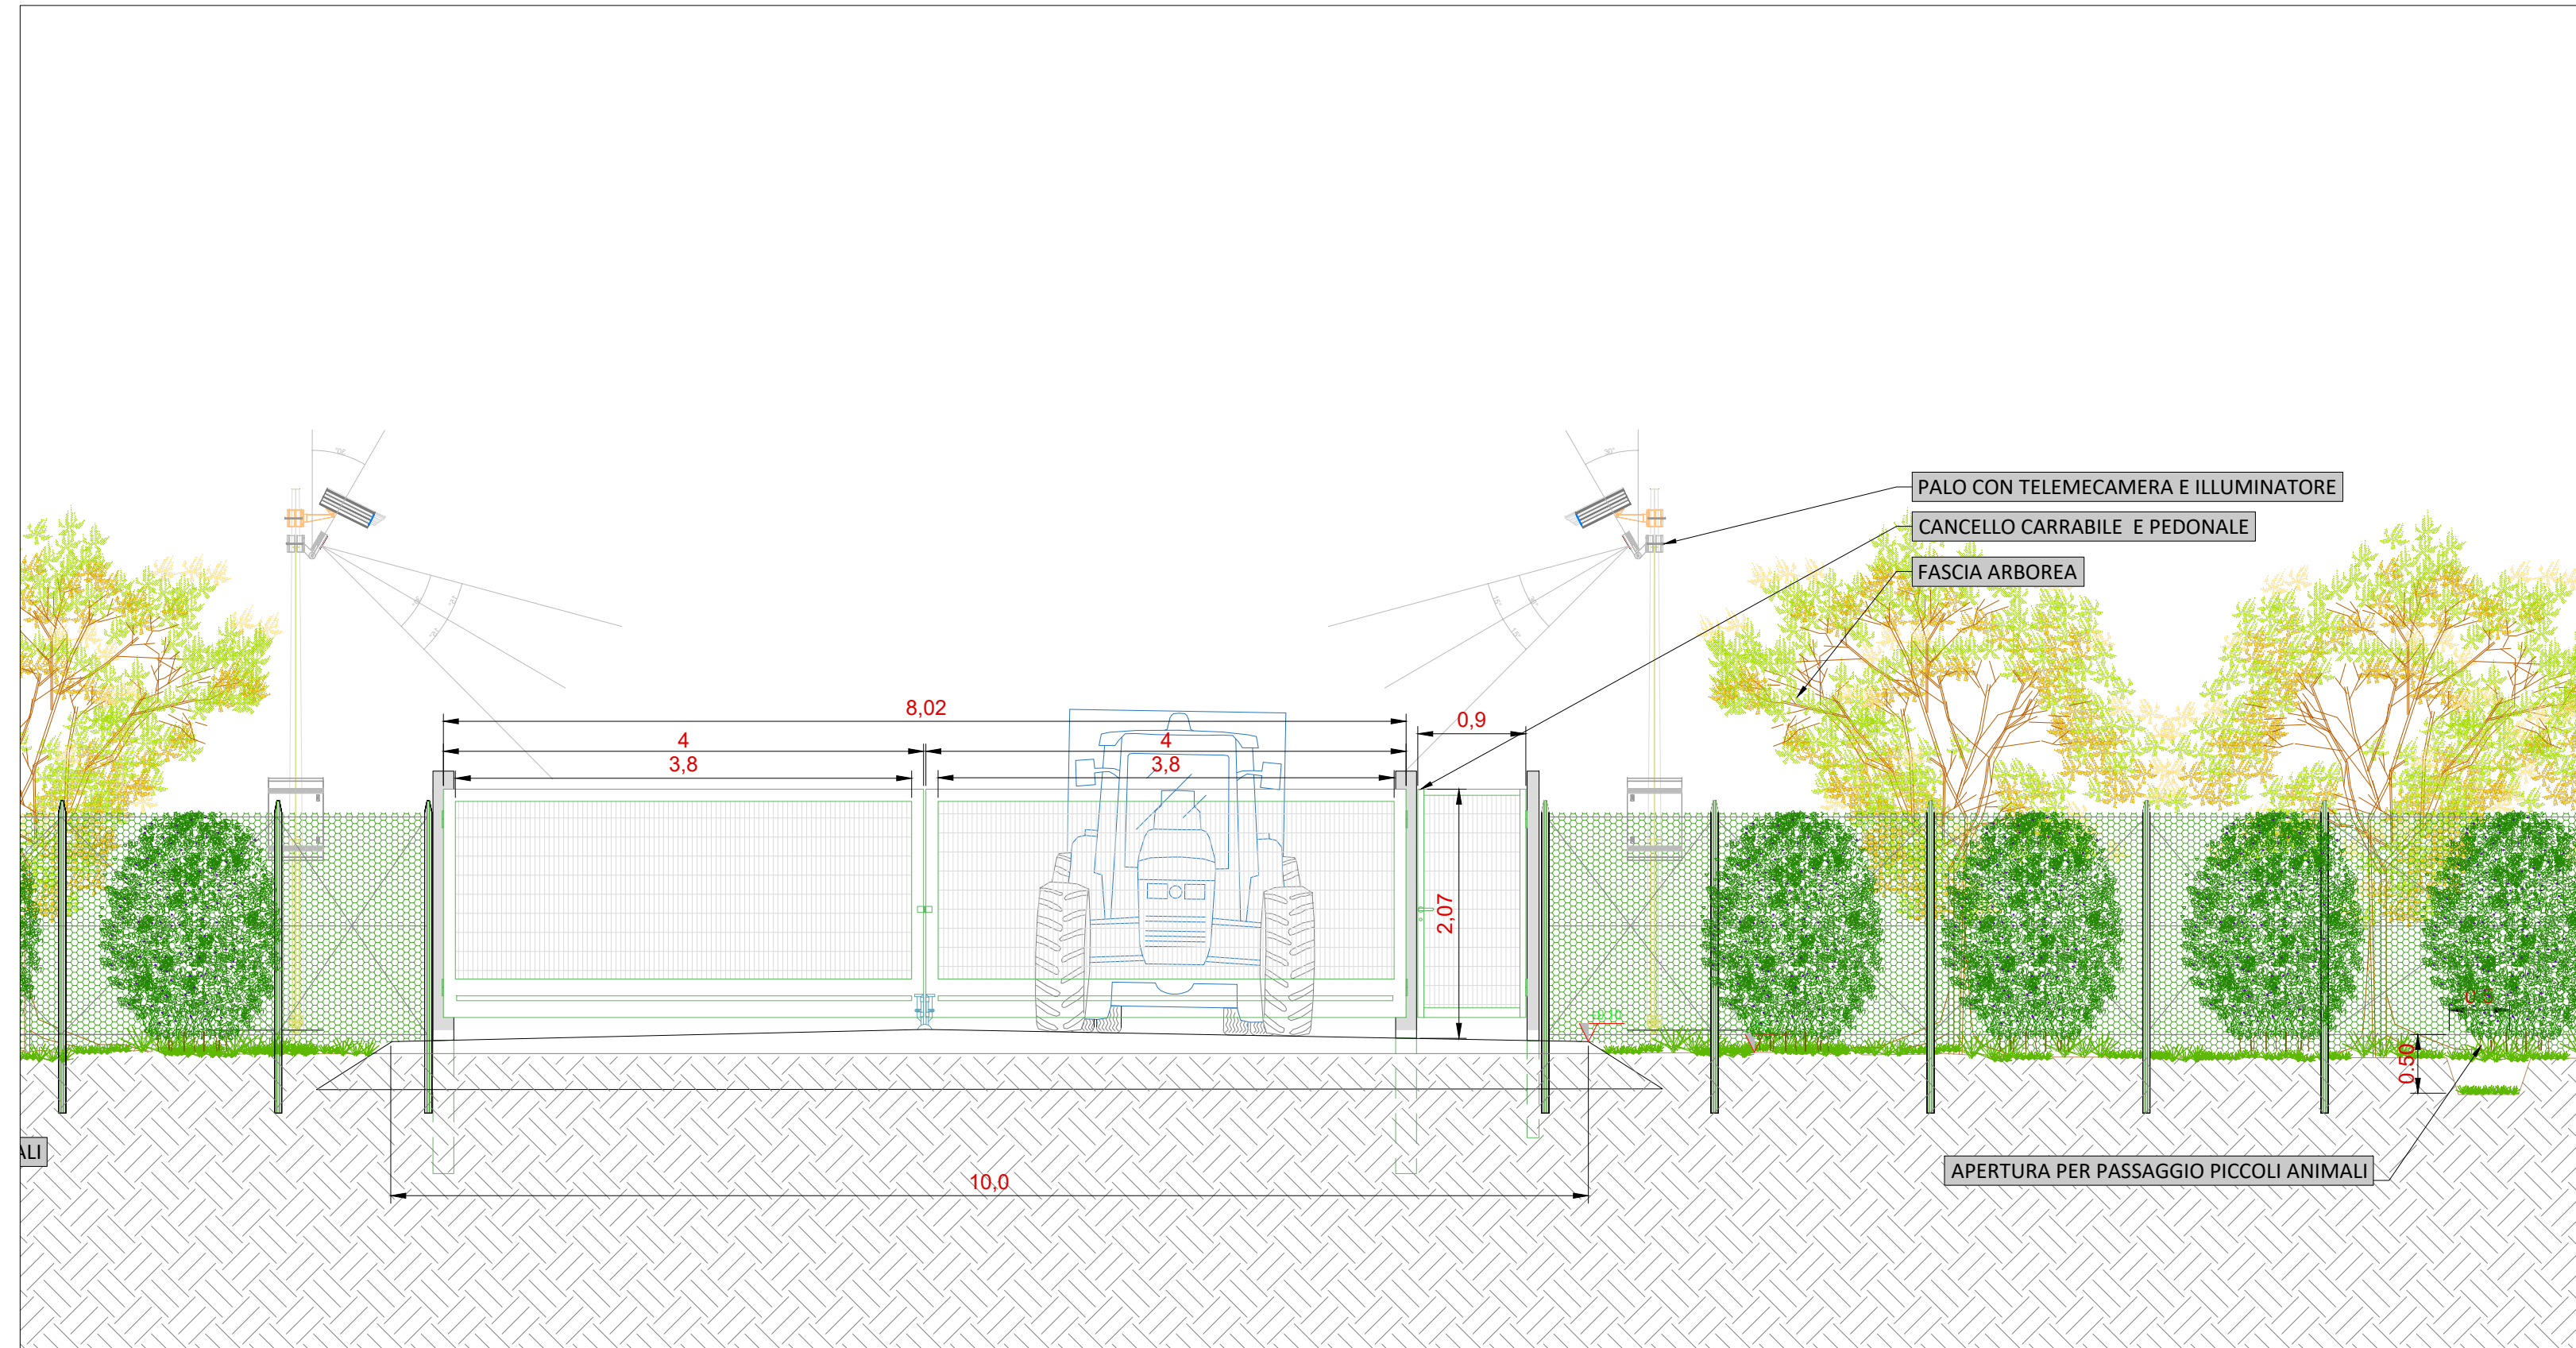

Sezione trasversale - Scala 1:50

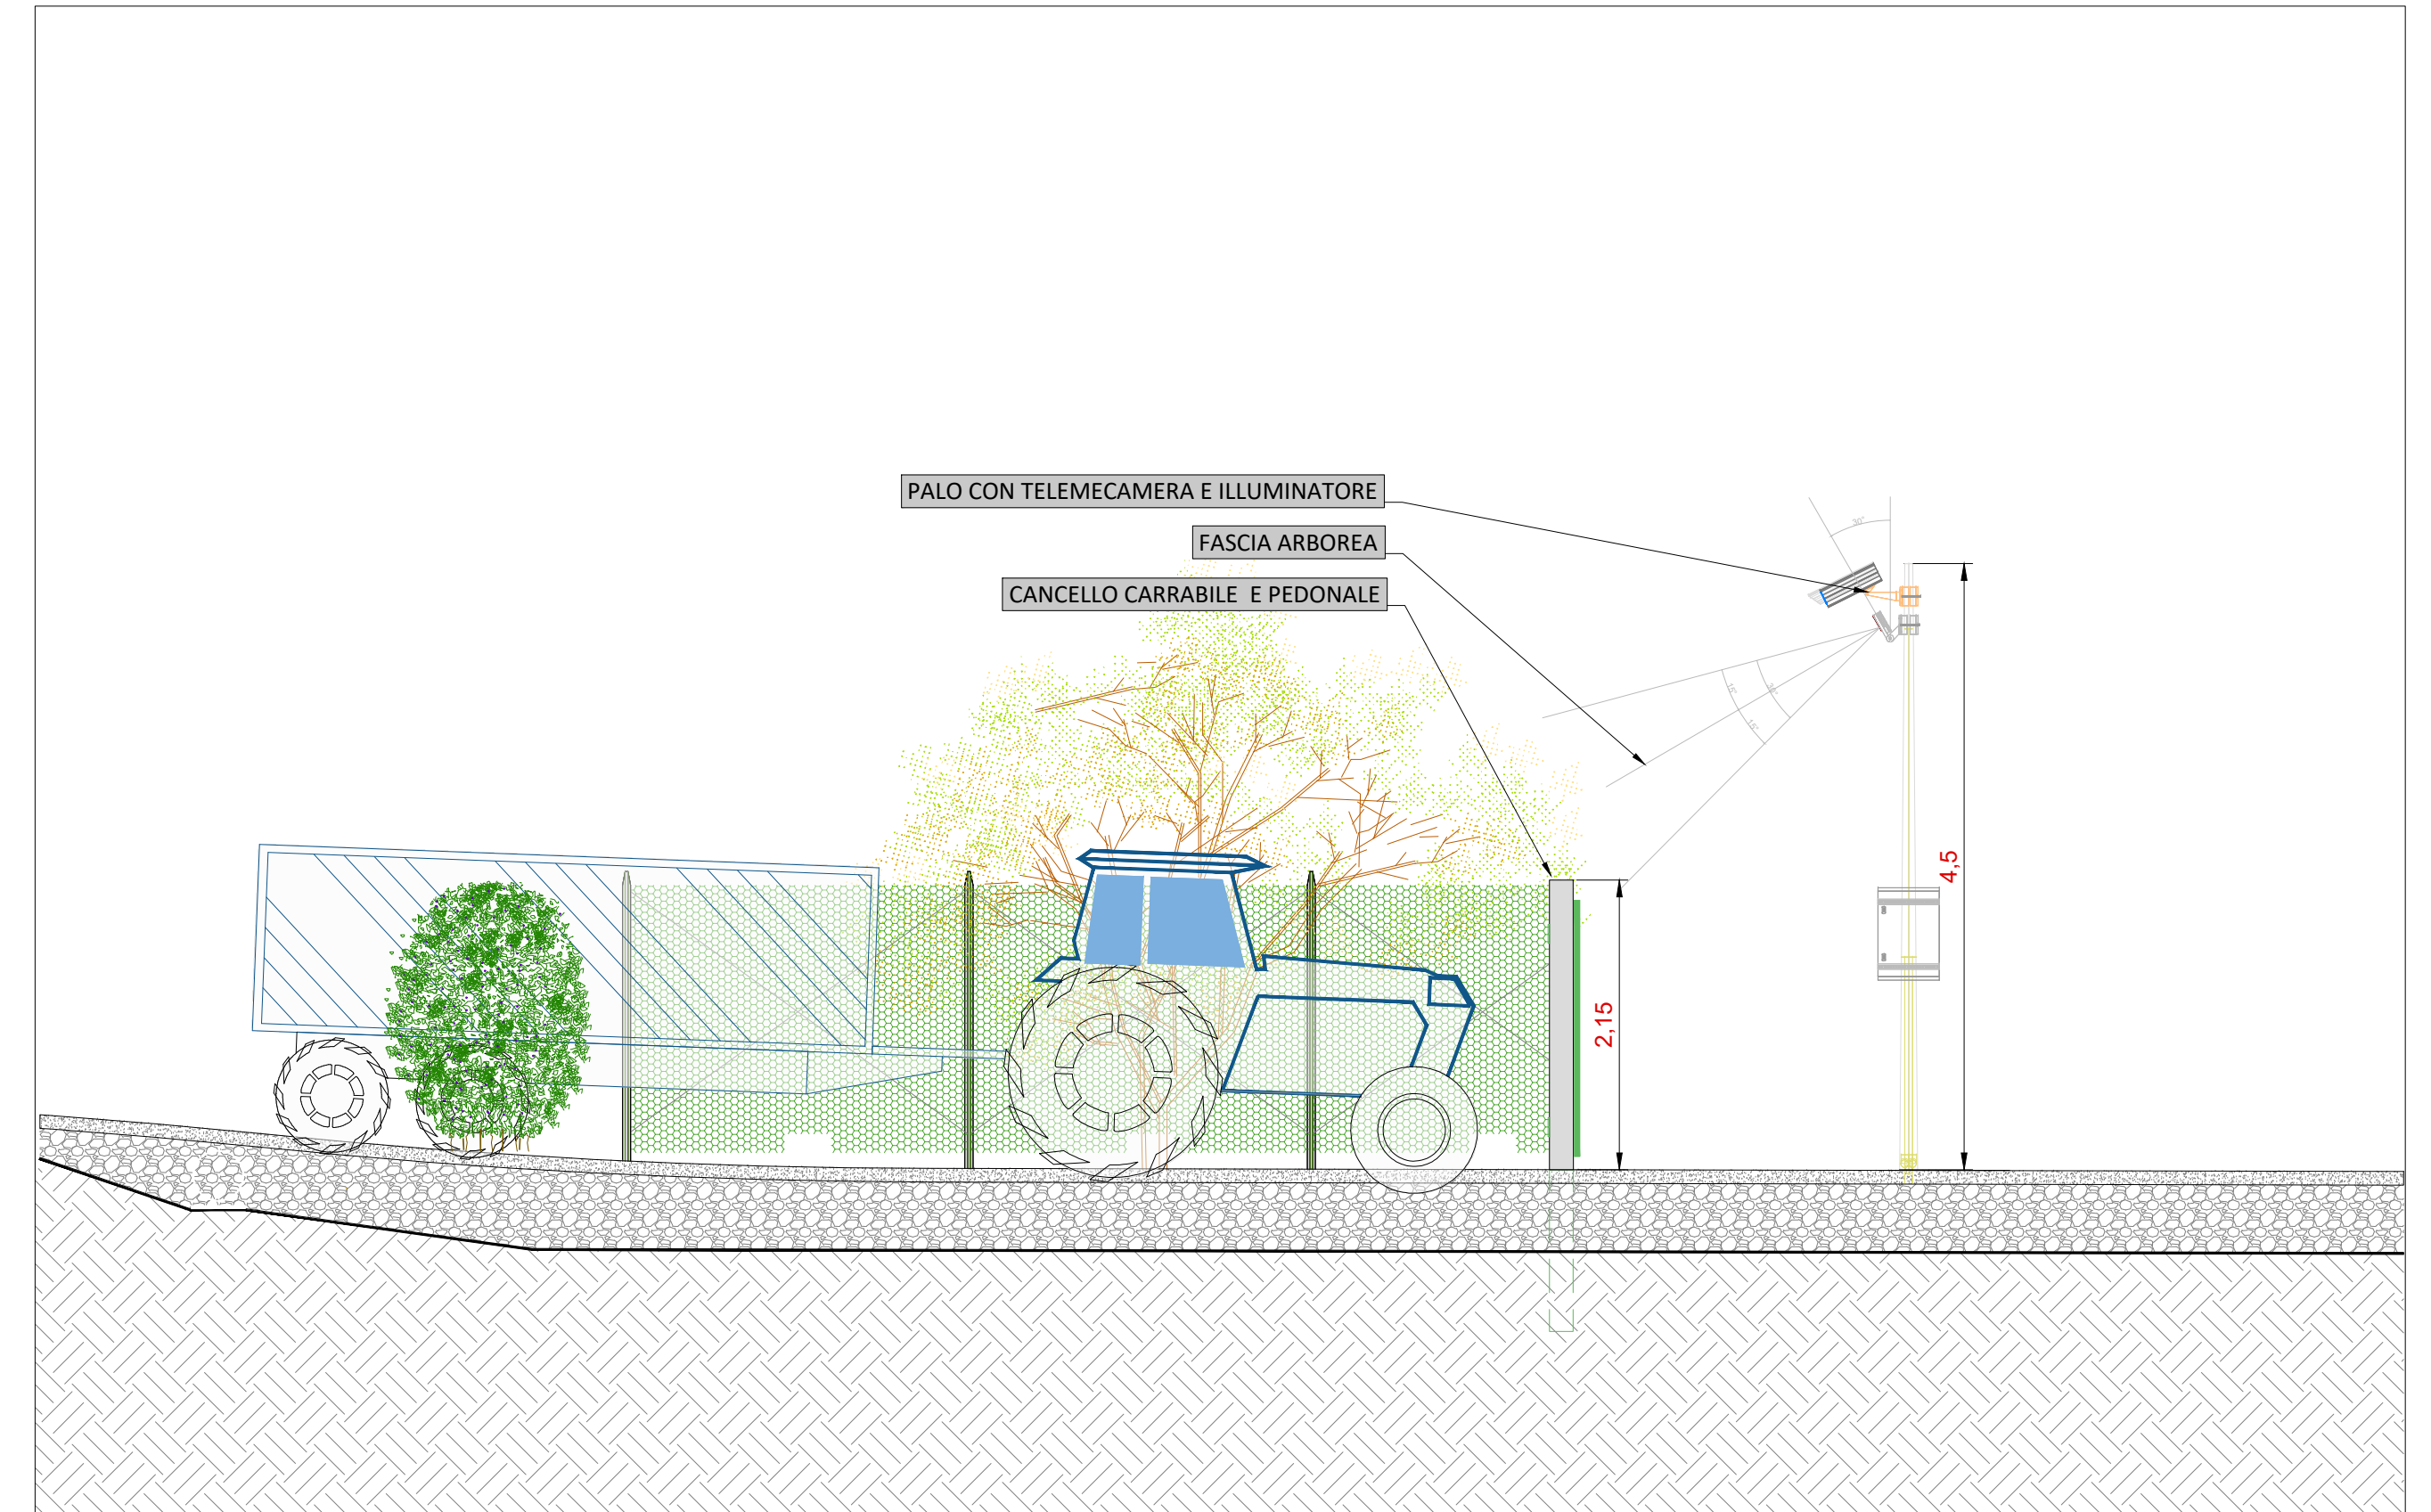

Planimetria accesso - Scala 1:100

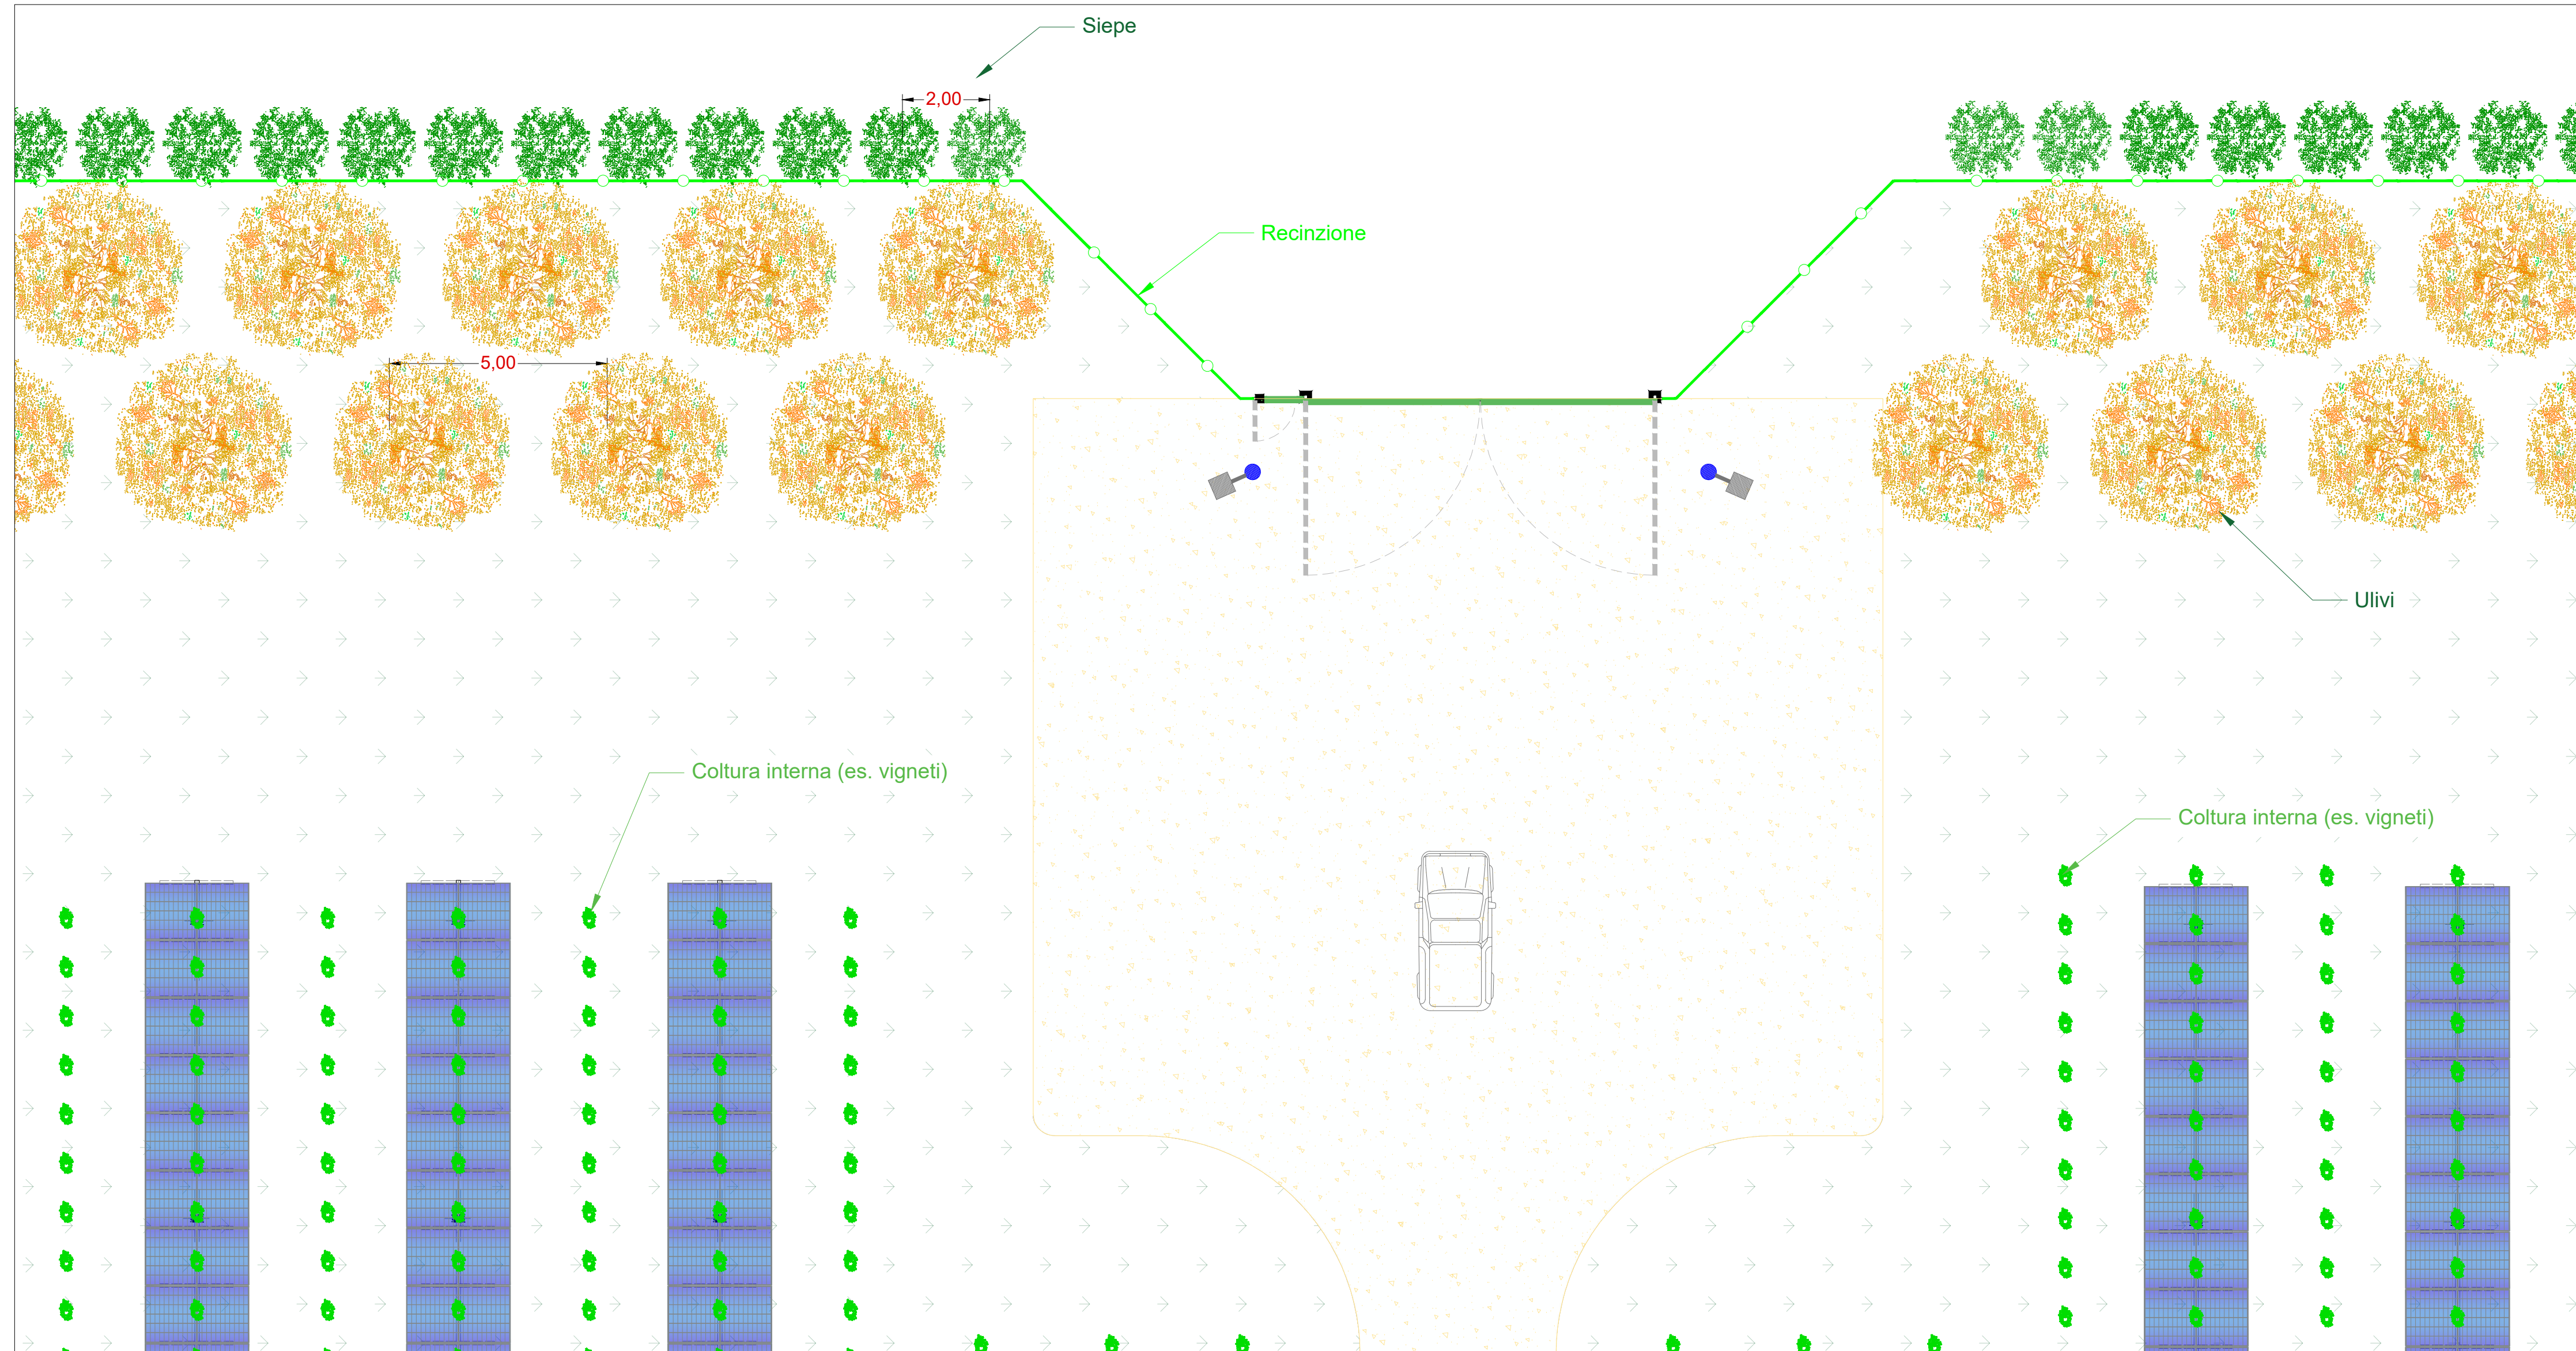

| | | | |
|---|--------|---|---------------------------|
| COMMITTENTE ENGIE DELIA SRL | | STUDIO DI PROGETTAZIONE Ing Daniele Cavallo Via C. del Croix, 55 - 72022 - Latiano (BR) | |
| | | | |
| 0 | Gen-24 | EMESSO PER ITER AUTORIZZATIVO | RC |
| REV. | DATE | DESCRIPTION | BY |
| | | | DC |
| | | | PL |
| | | | APP. |
| REVISIONS | | | APPROVED FOR CONSTRUCTION |
| Impianto Agrivoltaico integrato innovativo denominato "DELIA" avente potenza d'impianto di 50,561 MW e relative opere connesse Comuni Marsala (TP) e Trapani (TP) | | | DWG. REV. DATE |
| PROGETTO DEFINITIVO IMPIANTO AGRIVOLTAICO E OPERE CONNESSE | | | SIGNATURE |
| SUBJECT: | | | ORDER N° |
| TAV.24 Tipico cancello di accesso | | | SUPPLIER |
| CAD FILE NAME: | | | CONTRACT N° |
| THIS DRAWING IS THE PROPERTY OF ENGIE DELIA SRL AND IS LENT WITH-OUT CONSIDERATION OTHER THAN THE BORROWER'S AGREEMENT THAT IT SHALL NOT BE REPRODUCED COPIED LENT OR DISPOSED OF DIRECTLY OR INDIRECTLY, NOR USED FOR ANY PURPOSE OTHER THAN THAT FOR WHICH IT IS SPECIFICALLY FURNISHED THE APPARATUS SHOWN IN THE DRAWING IS COVERED BY PATENTS. | | | SUBPROJECT CODE: |
| THIS DRAWING SUPERSEDES BY | | | SCALE |
| THIS DRAWING SUPERSEDES | | | VARIE |
| FWI DWG N° | | | REV. |
| SHEET OF | | | AO |